


BELLEAU CROSSING FLAT PLAN

ST. CHARLES ENGINEERING & SURVEYING, INC.
801 S. FIFTH STREET, SUITE 202
ST. CHARLES, MO 63301
TEL: (636) 947-0607 FAX: (636) 947-2448



ORDER NO.
04-1419-01
DATE
12/05/07
C-5

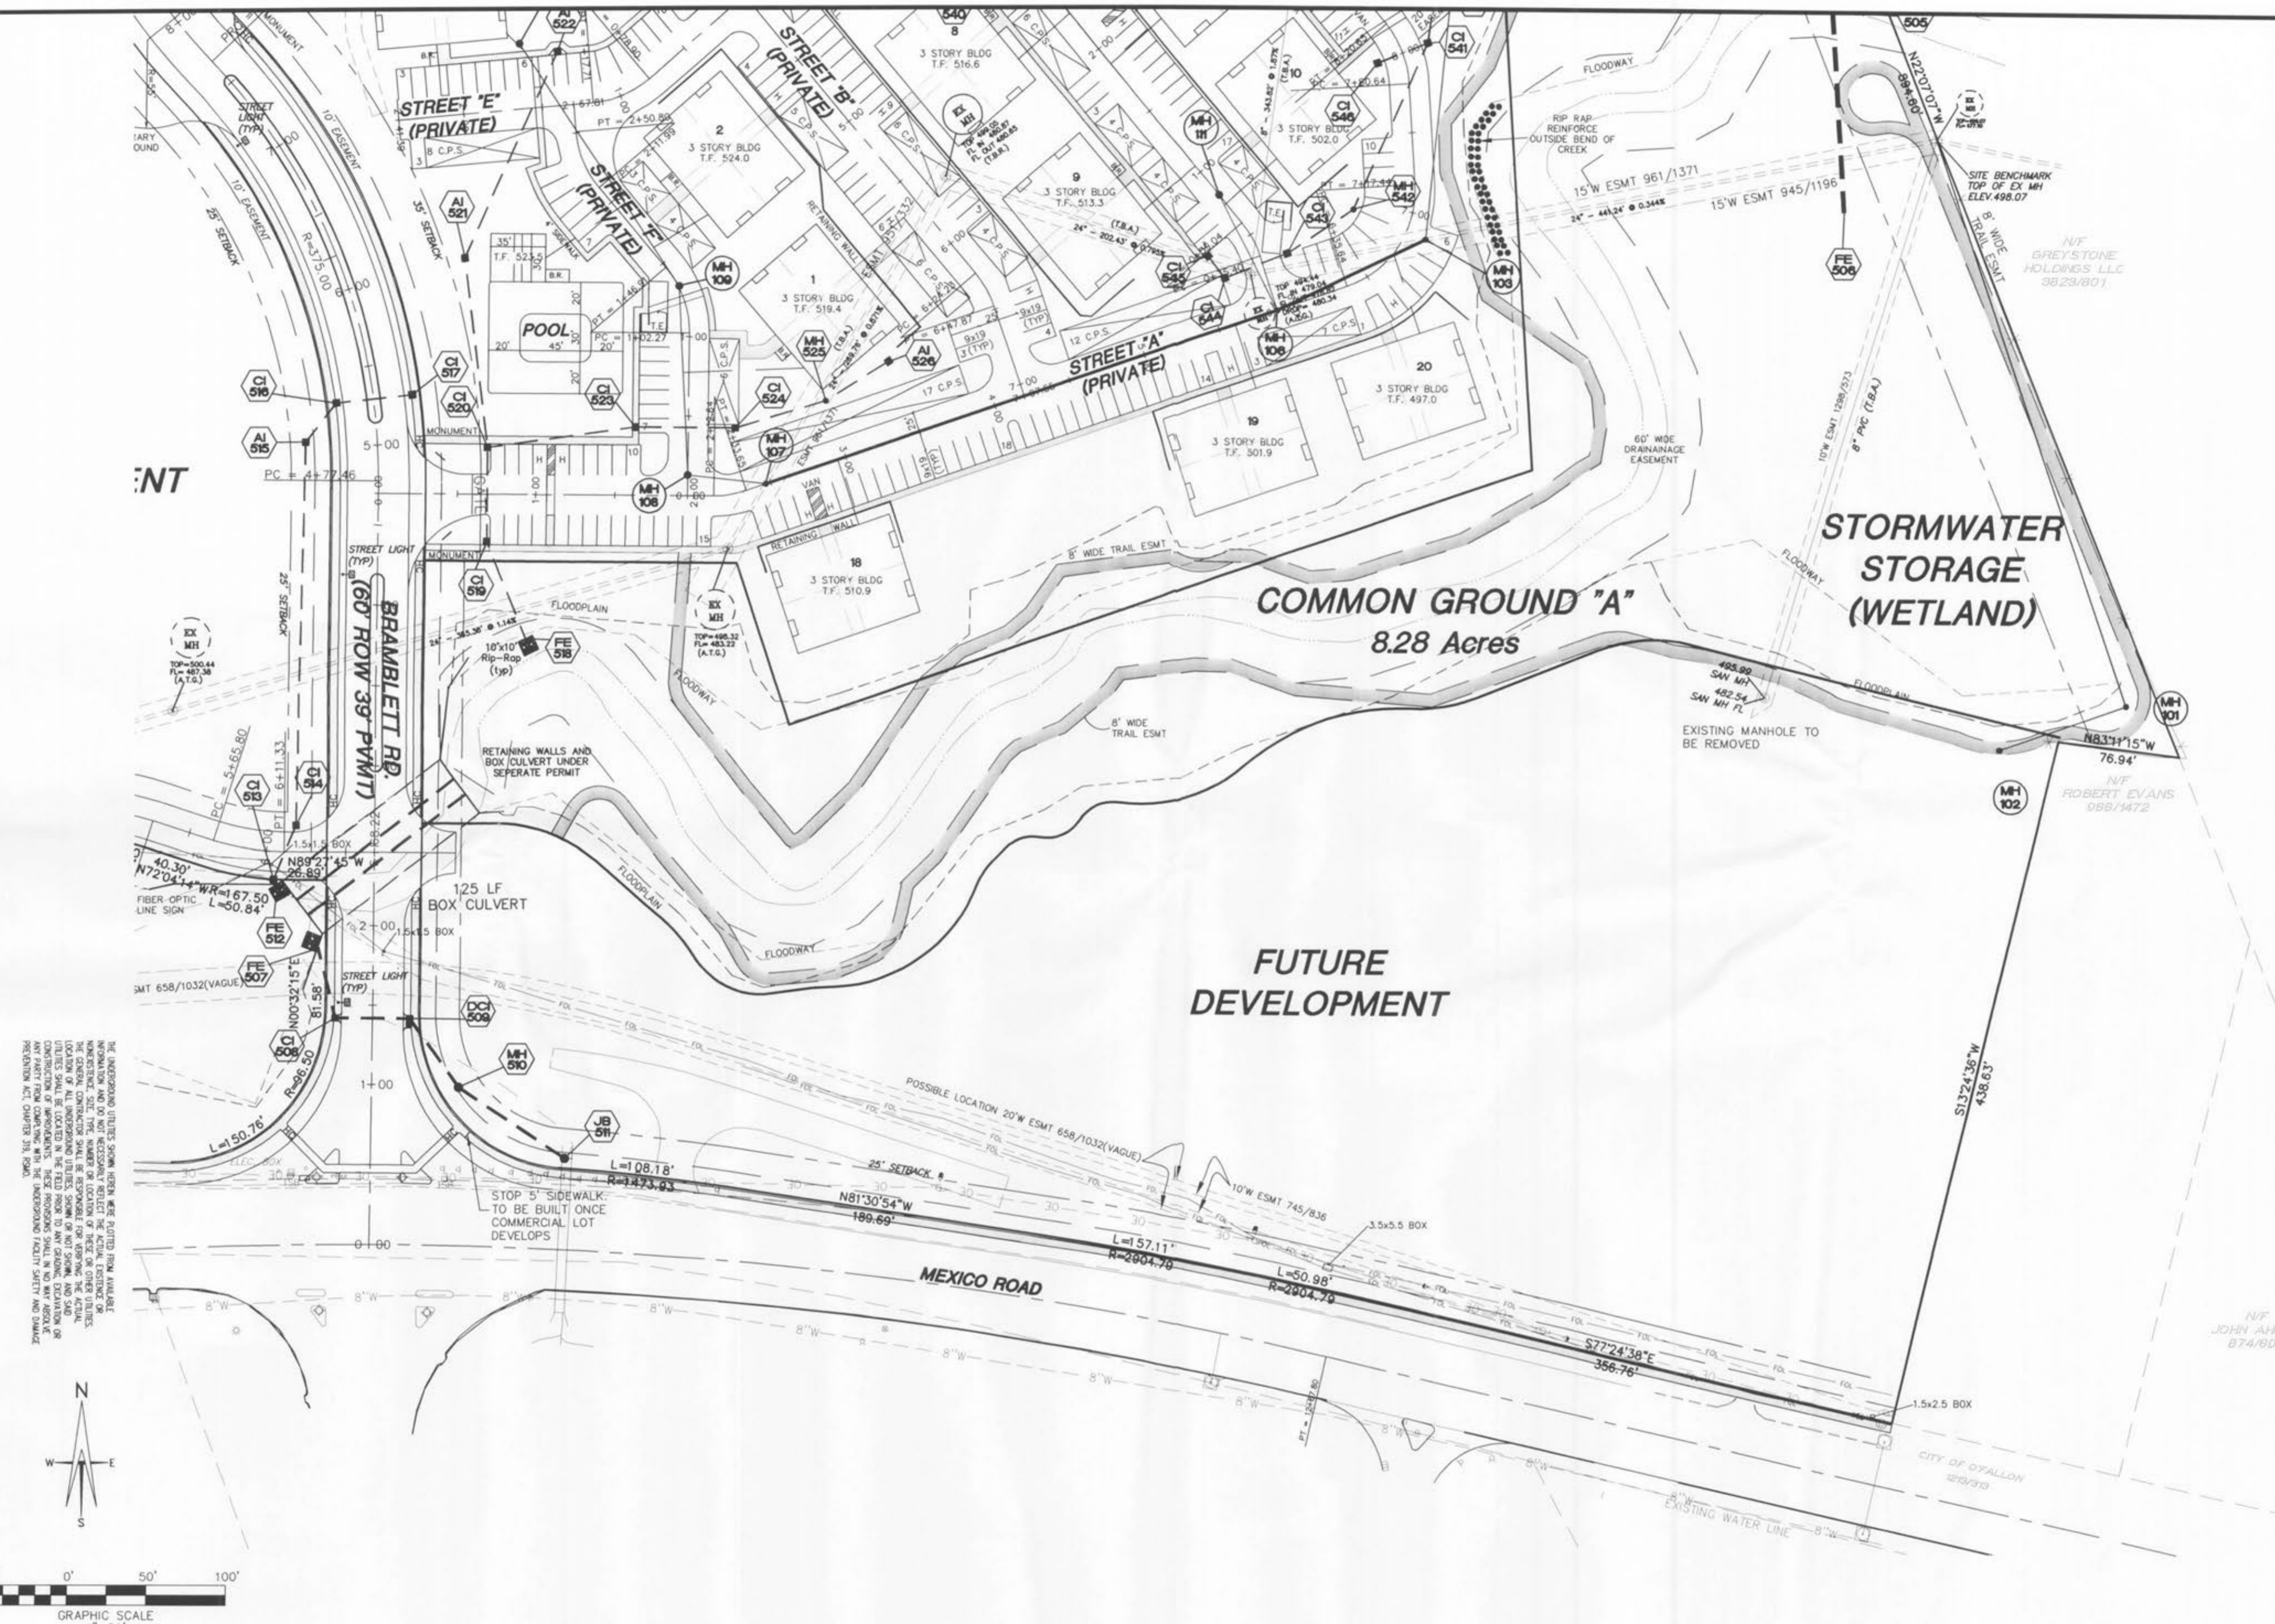

THE UNDERGROUND UTILITIES SHOWN HEREIN WERE PLOTTED FROM AVAILABLE INFORMATION AND DO NOT NECESSARILY REFLECT THE ACTUAL EXISTENCE OR NON-EXISTENCE. THE NUMBER OR LOCATION OF THESE OR OTHER UTILITIES SHOWN ON THIS PLAN IS NOT GUARANTEED. THE LOCATION OF ALL UNDERGROUND UTILITIES SHOWN ON THIS PLAN AND THE LOCATION OF ANY OTHER UTILITIES SHOWN ON ANY OTHER PLAN OR DRAWING OR DISCREPANCY OF INFORMATION. THESE PROVISIONS SHALL IN NO WAY AFFECT OR PREJUDICE THE RIGHTS OF ANY PARTY UNDER ANY APPLICABLE LAW OR PRECEDENT ACT, CHAPTER 318, RSMo.

