



NO CONNECTION TO MEXICO RD
MAY BE MADE PRIOR TO THE
TRAFFIC STUDY AND TRAFFIC
SIGNAL PLANS BEING APPROVED
BY THE CITY OF O'FALLON

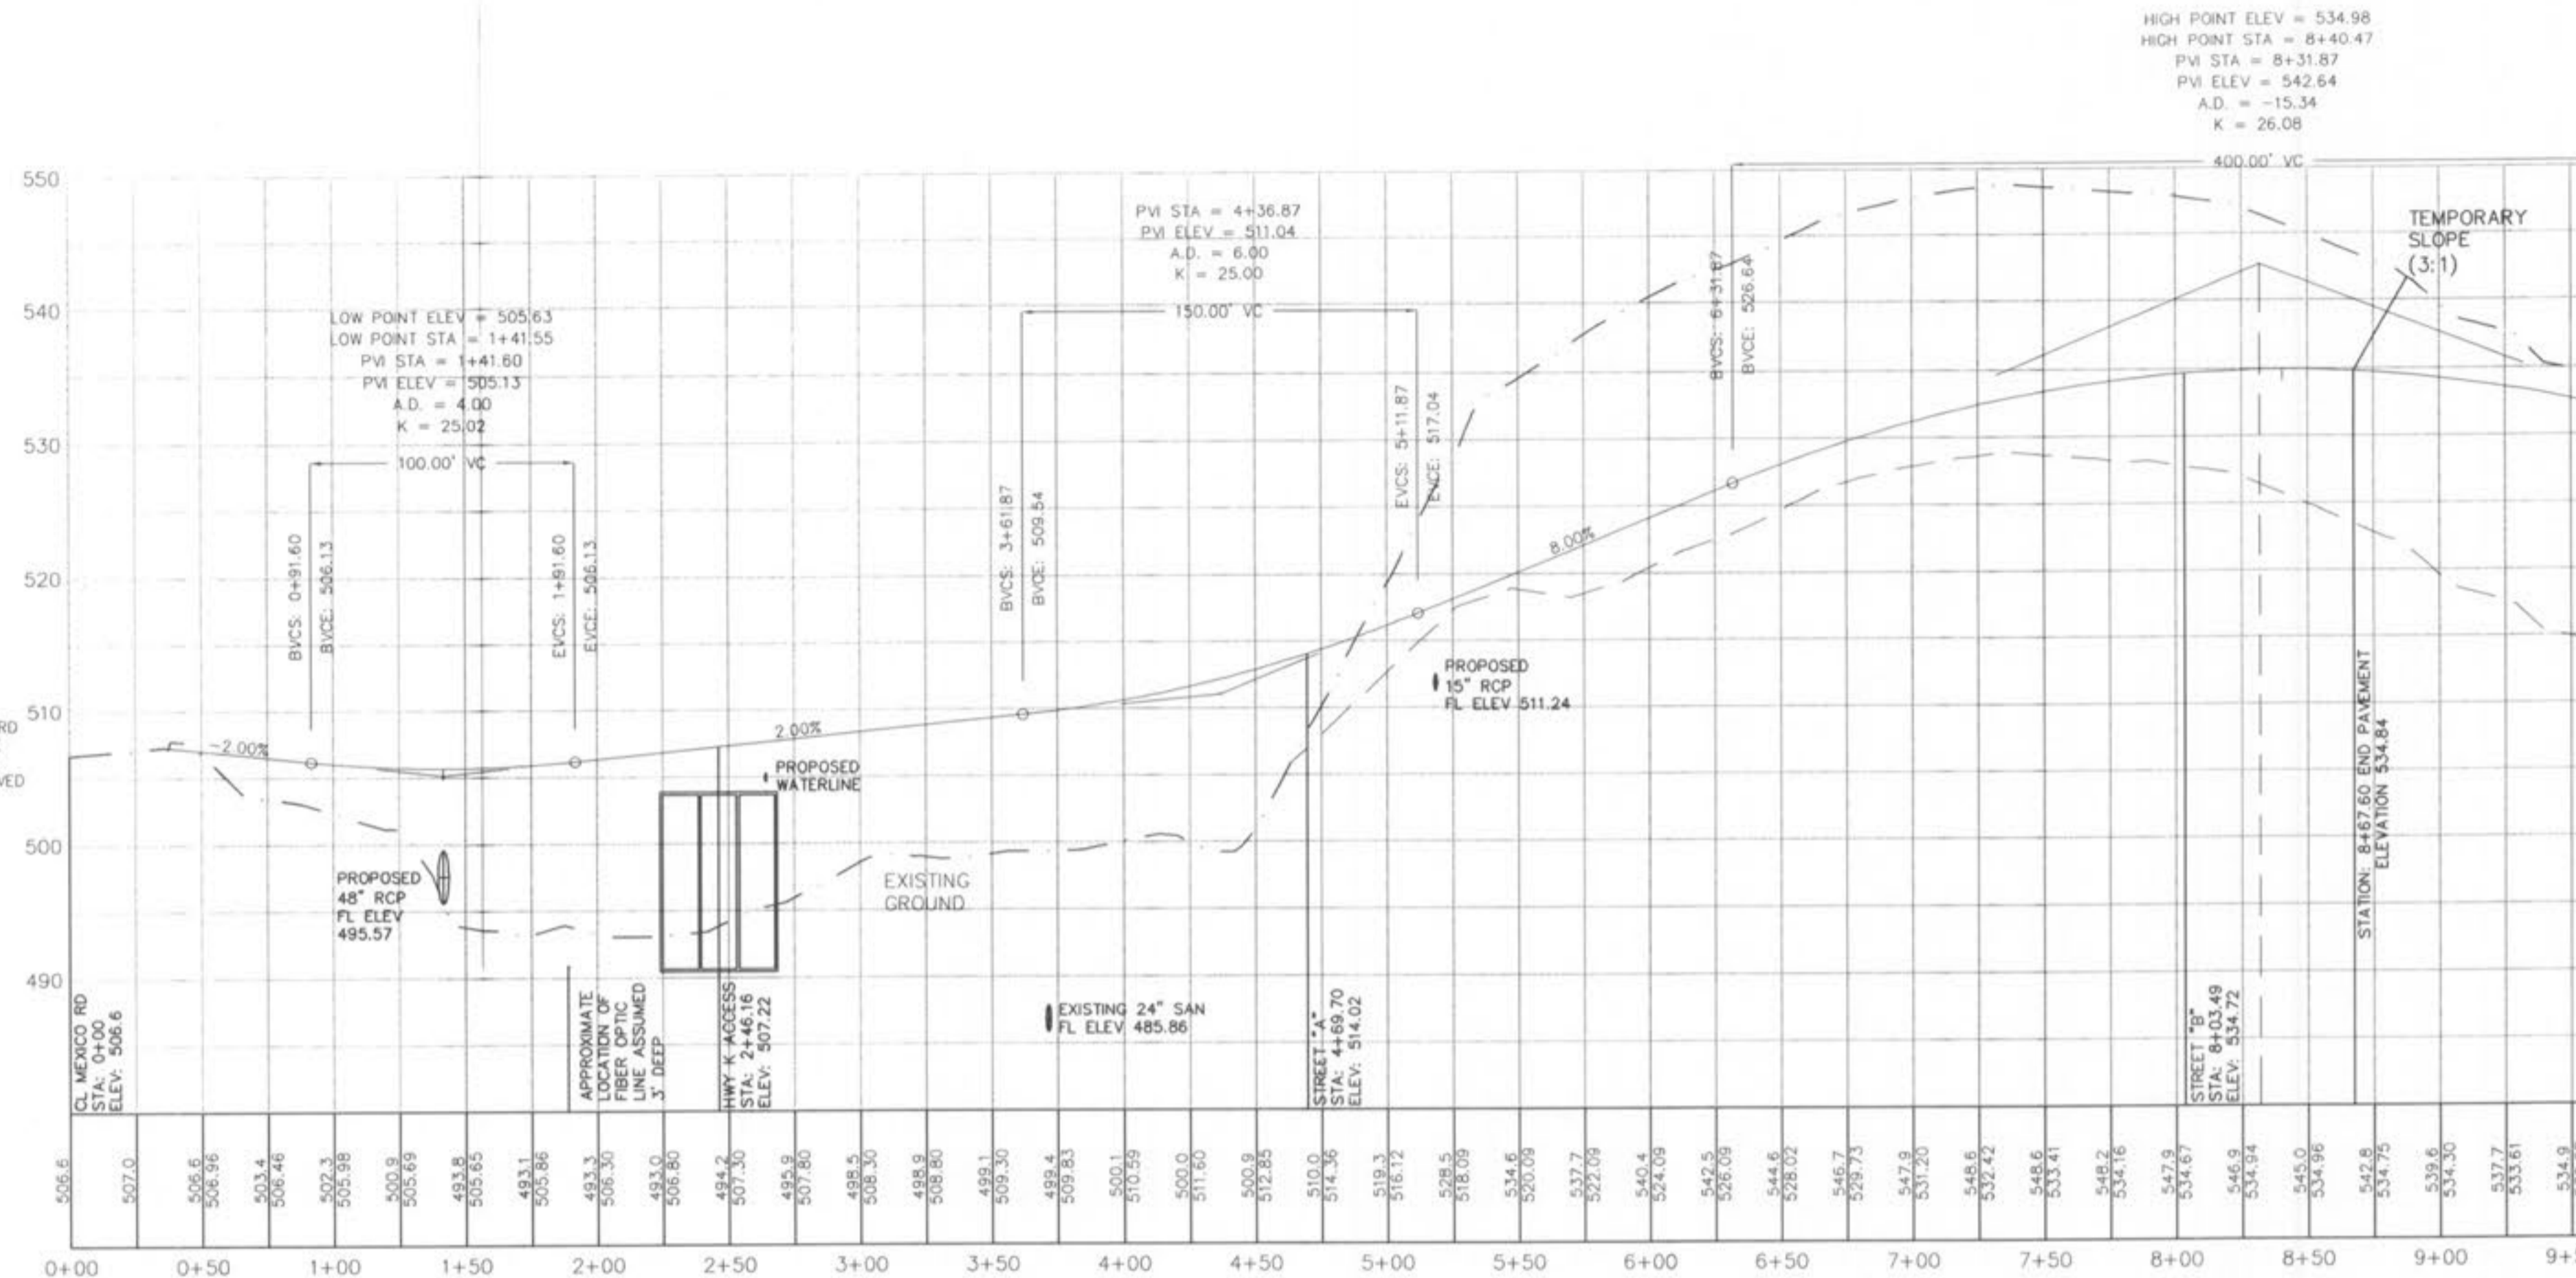


**BRAMBLETT ROAD
(PUBLIC)**

VERT.
1" = 10'
HORIZ.
1" = 50'
SCALE:

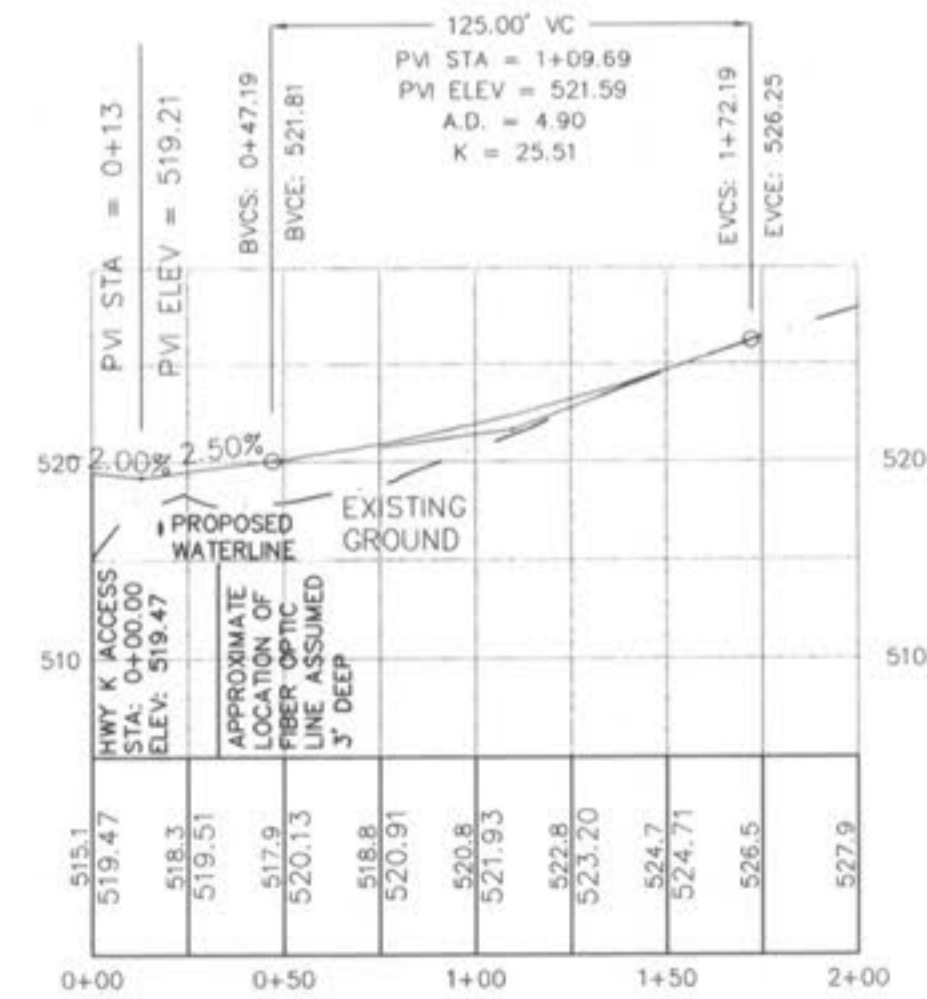

Ex. BRAMBLETT ACCESS ROAD

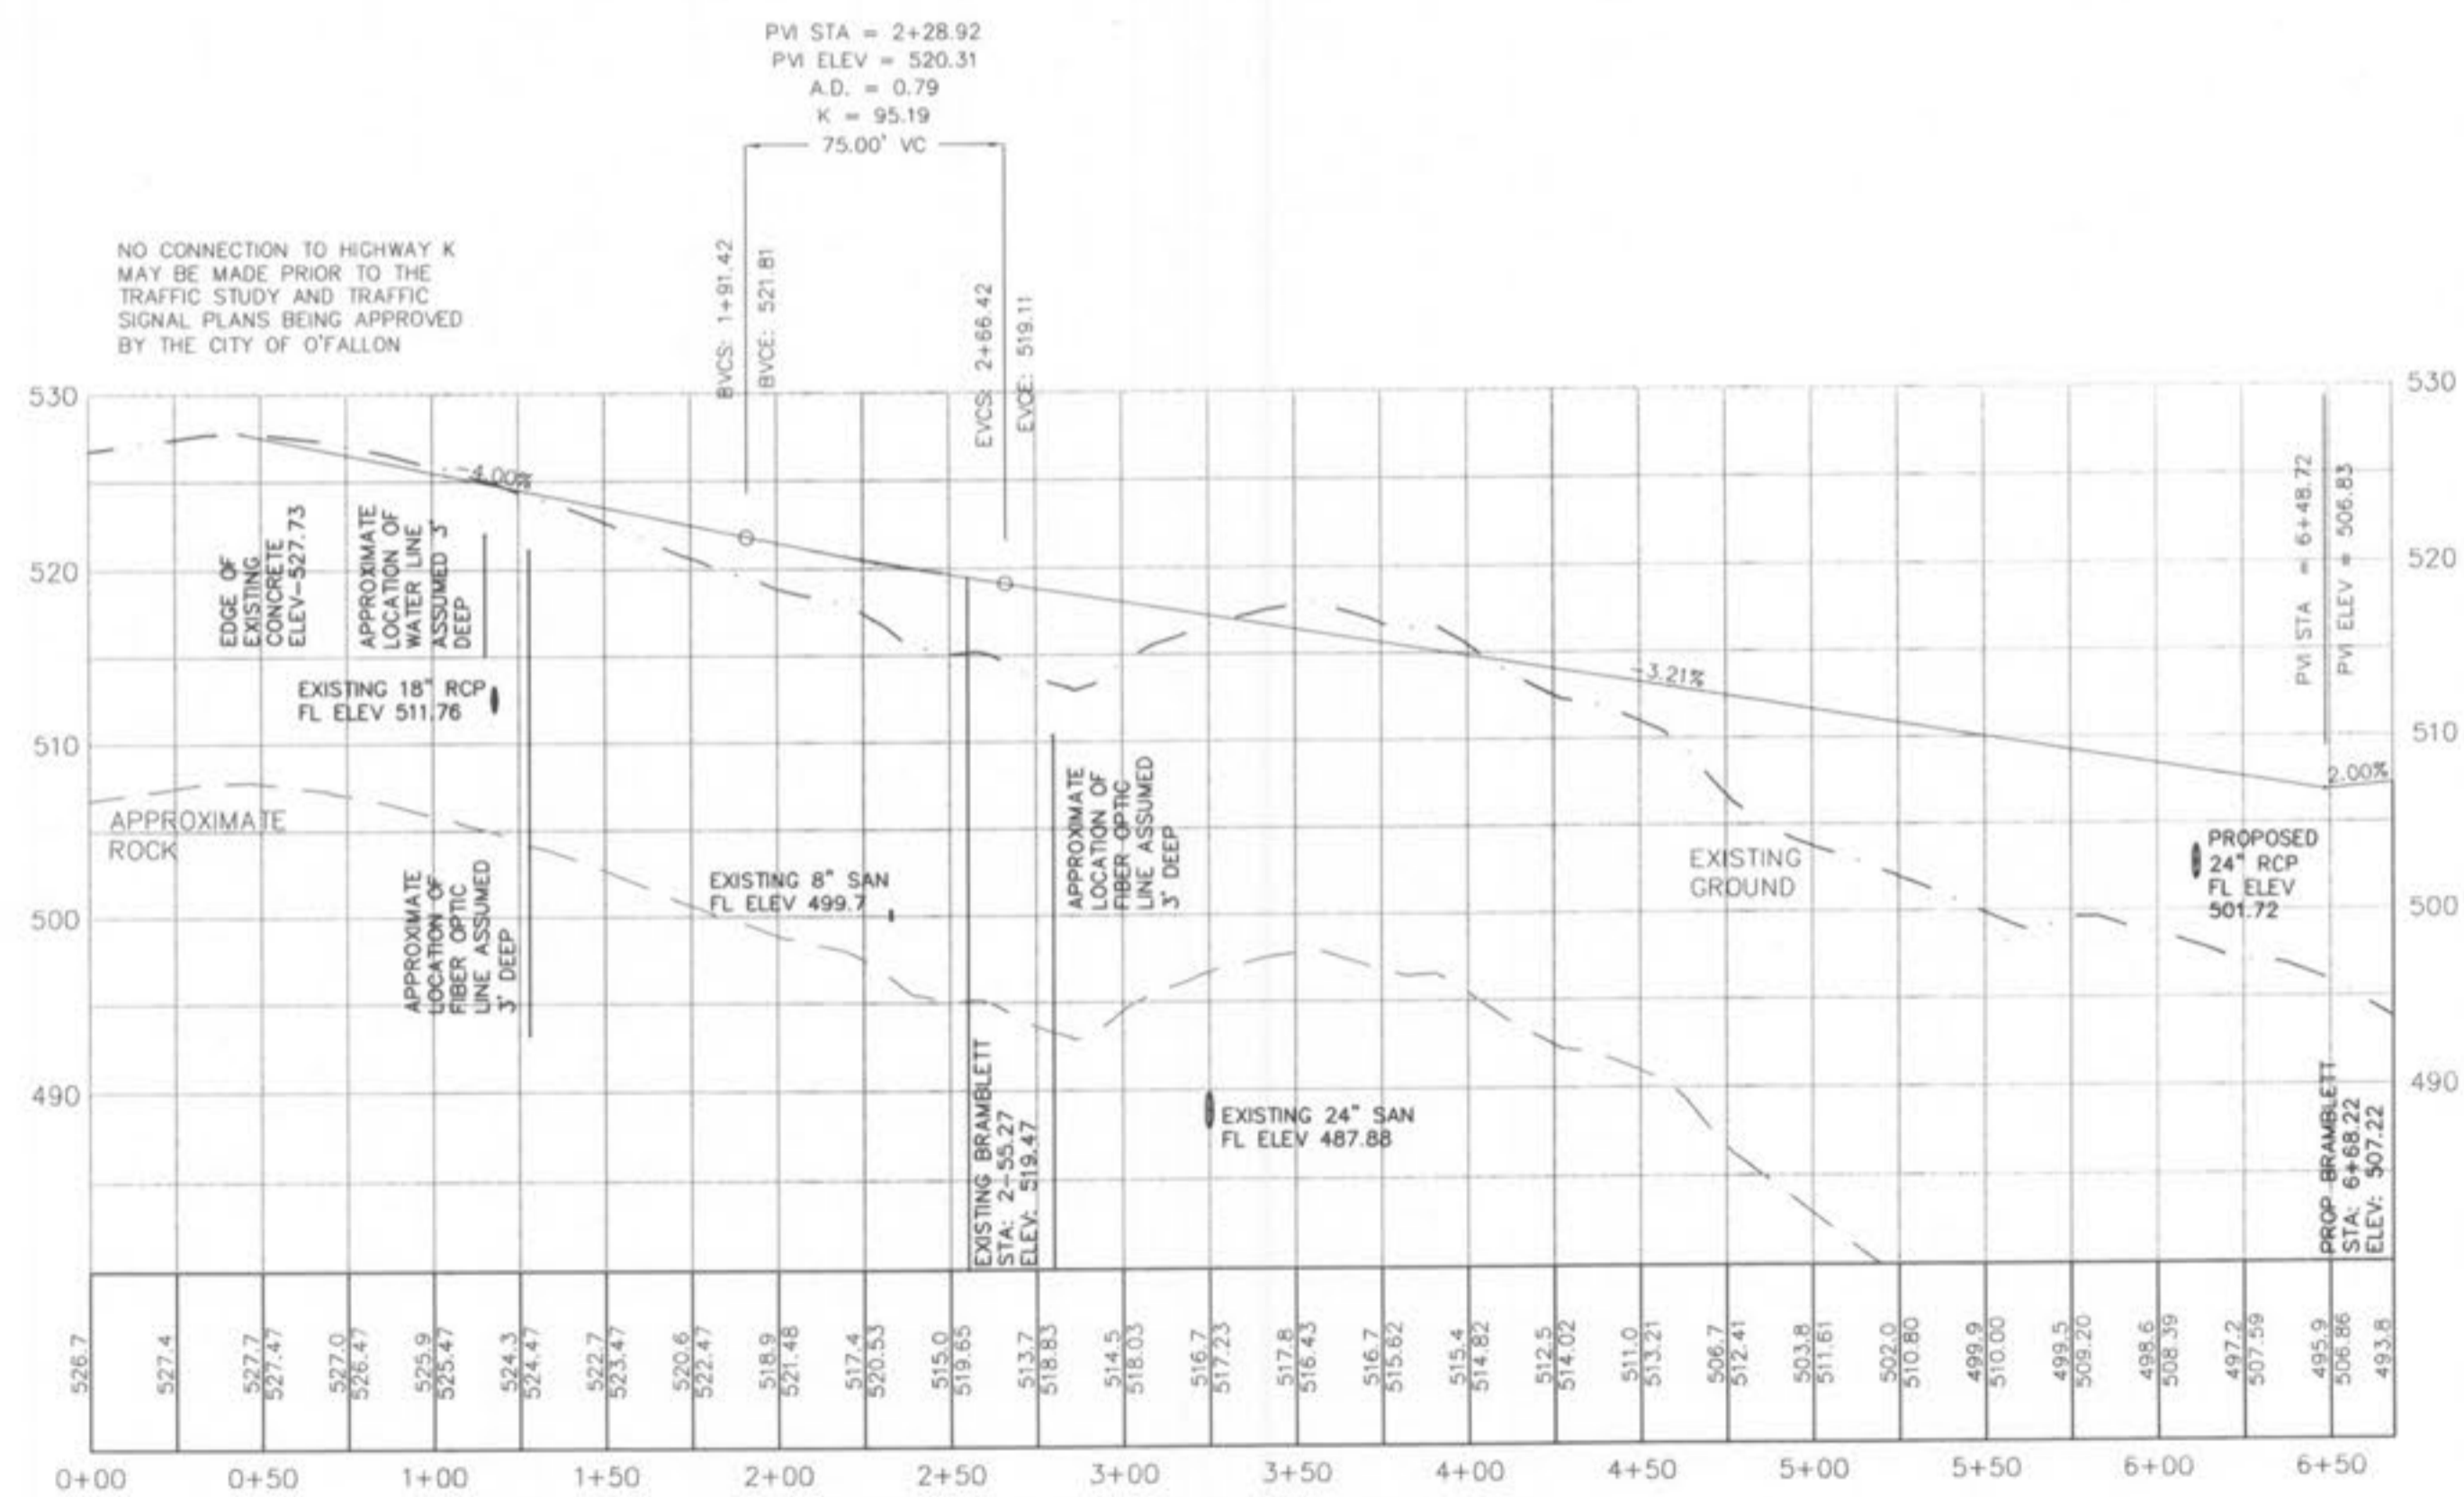


HWY K ACCESS ROAD

NO CONNECTION TO HIGHWAY K
MAY BE MADE PRIOR TO THE
TRAFFIC STUDY AND TRAFFIC
SIGNAL PLANS BEING APPROVED
BY THE CITY OF O'FALLON

02/18/08 REVISED PER QTY. COMMENTS

**BELLEAU
CROSSING
STREET**

ST. CHARLES ENGINEERING & SURVEYING, INC.
801 S. FIFTH STREET, SUITE 202
ST. CHARLES, MO 63301
TEL: (636) 947-0607 FAX: (636) 947-2448

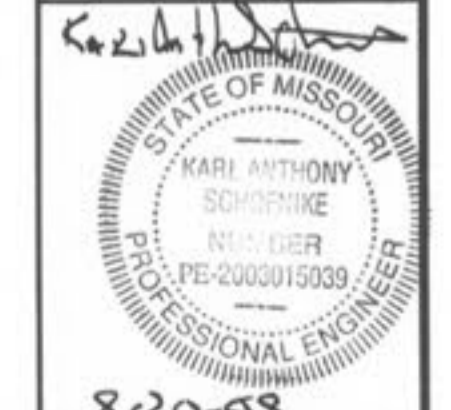

8-20-08
ORDER NO.
04-1419-01
DATE

O'FALLON P+Z NO. 3805.05
APPROVED AUGUST 16, 2007

l:\041419.dwg\041419.dwg 08/20/08-2:16pm

C-9