


REVISIONS				
ZONE	REV	DESCRIPTION	DATE	APPROVED

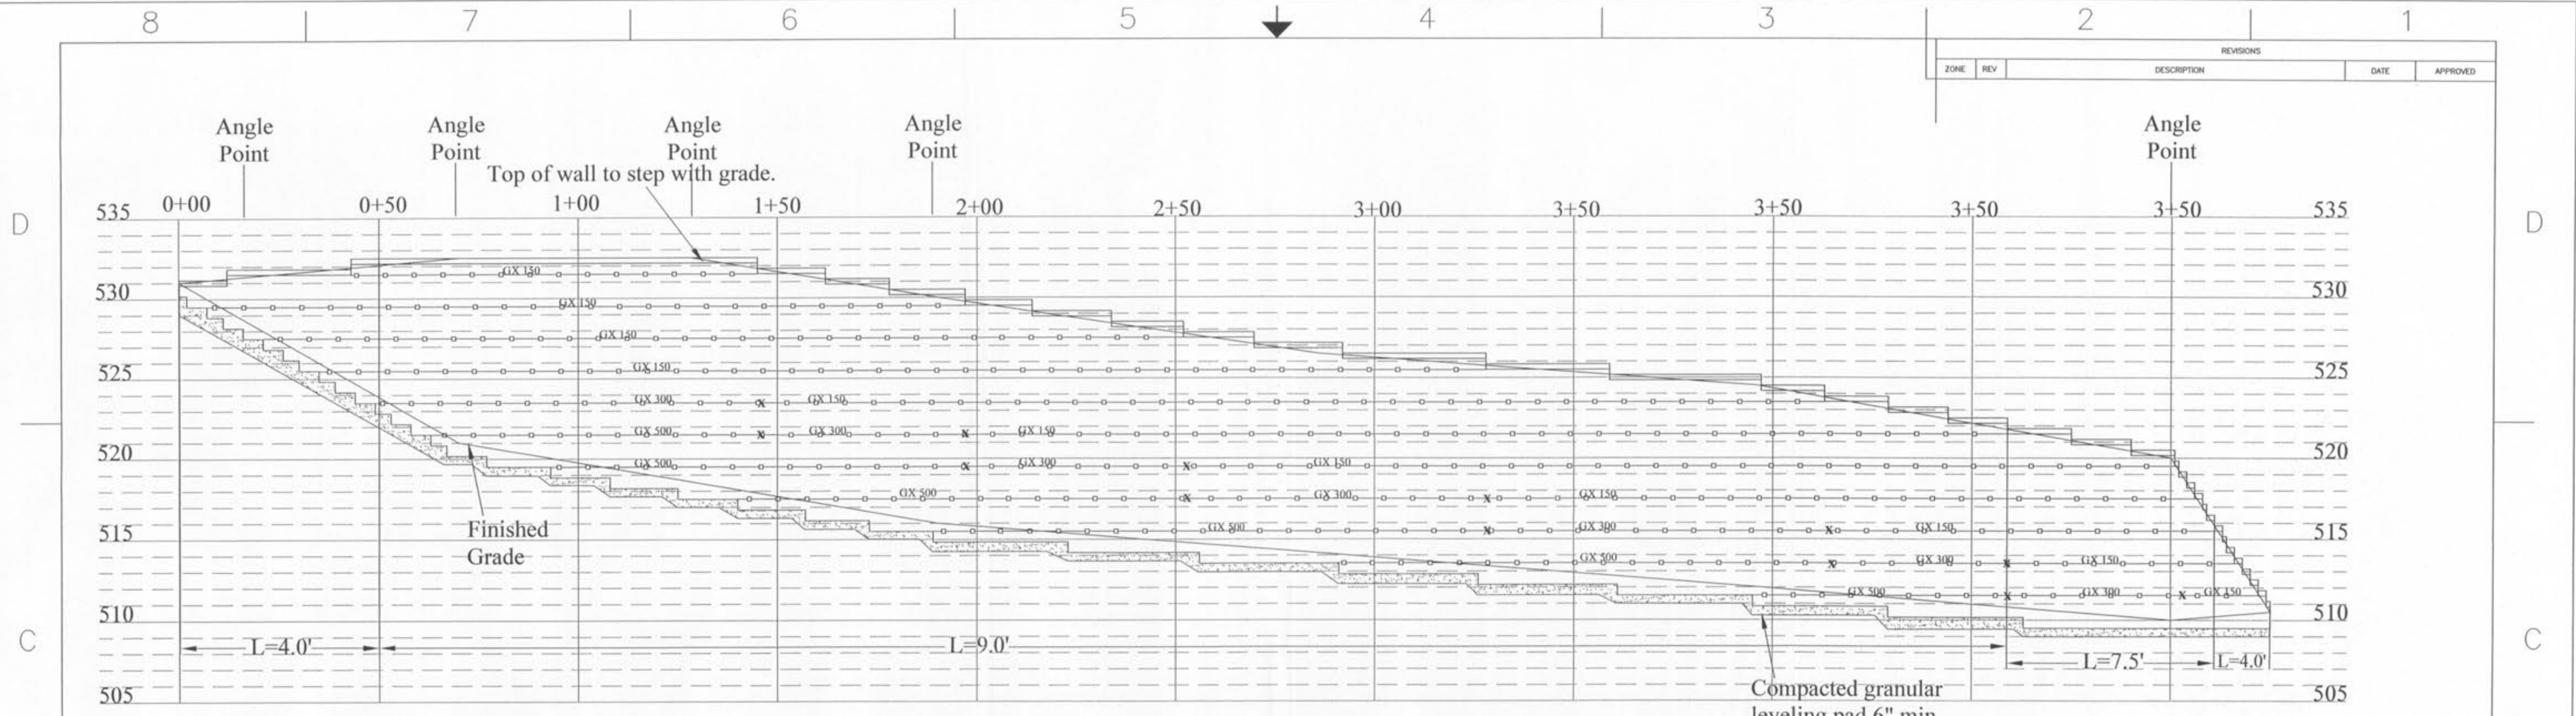

Building 6-9

Scale
 1" = 5' Vert.
 1" = 20' Horiz



Engineering Solutions, P.C. 12955 Gravois Road Sunset Hills, Mo. 63127 Phone (314) 280-7748 Fax (314) 842-8201	Retaining Wall Elevations		
	Belleau Crossing O'Fallon, Mo		
SIZE	FSCM NO.	DWG NO.	REV
SCALE	SHEET		3 of 5