

NO DUMPING

DRAINS TO STREAM

Part: SDS

DAS Manufacturing, Inc.
Style: Standard Style
www.dasmanufacturing.com

NO DUMPING!

ONLY RAIN DOWN THE DRAIN

DRAINS TO WATERWAYS

3.75" X 8"

ACP International
Style: Crystal Cap
www.acpinternational.com

The City will allow these storm sewer markers and adhesive procedures as shown on these two websites. Other markers and adhesive procedures may be allowed if approved by the City of O'Fallon.

STORM SEWER MARKING DETAIL

NOT TO SCALE

VEGETATION ESTABLISHMENT For Urban Development Sites APPENDIX A

SEEDING RATES:

PERMANENT:
Tall Fescue - 80 lbs./ac.
Smooth Brome - 100 lbs./ac.
Combined - Fescue @ 40 lbs./ac. AND Brome @ 50 lbs./ac.



TEMPORARY:
Wheat or Rye - 150 lbs./ac. (3.5 lbs. per sq. ft.)
Oats - 120 lbs./ac. (2.75 lbs. per sq. ft.)

SEEDING PERIODS:
Fescue or Brome - March 1 to June 1
August 1 to October 1
Wheat or Rye - March 15 to November 1
Oats - March 15 to September 15

MULCH RATES:
100 lbs. per 1000 sq. ft. (4,356 lbs. per ac.)

FERTILIZER RATES:
Nitrogen 30 lbs./ac.
Phosphate 30 lbs./ac.
Potassium 30 lbs./ac.
Lime 600 lbs./ac. ENM*

* ENM = effective neutralizing material as per State evaluation of quarried rock.

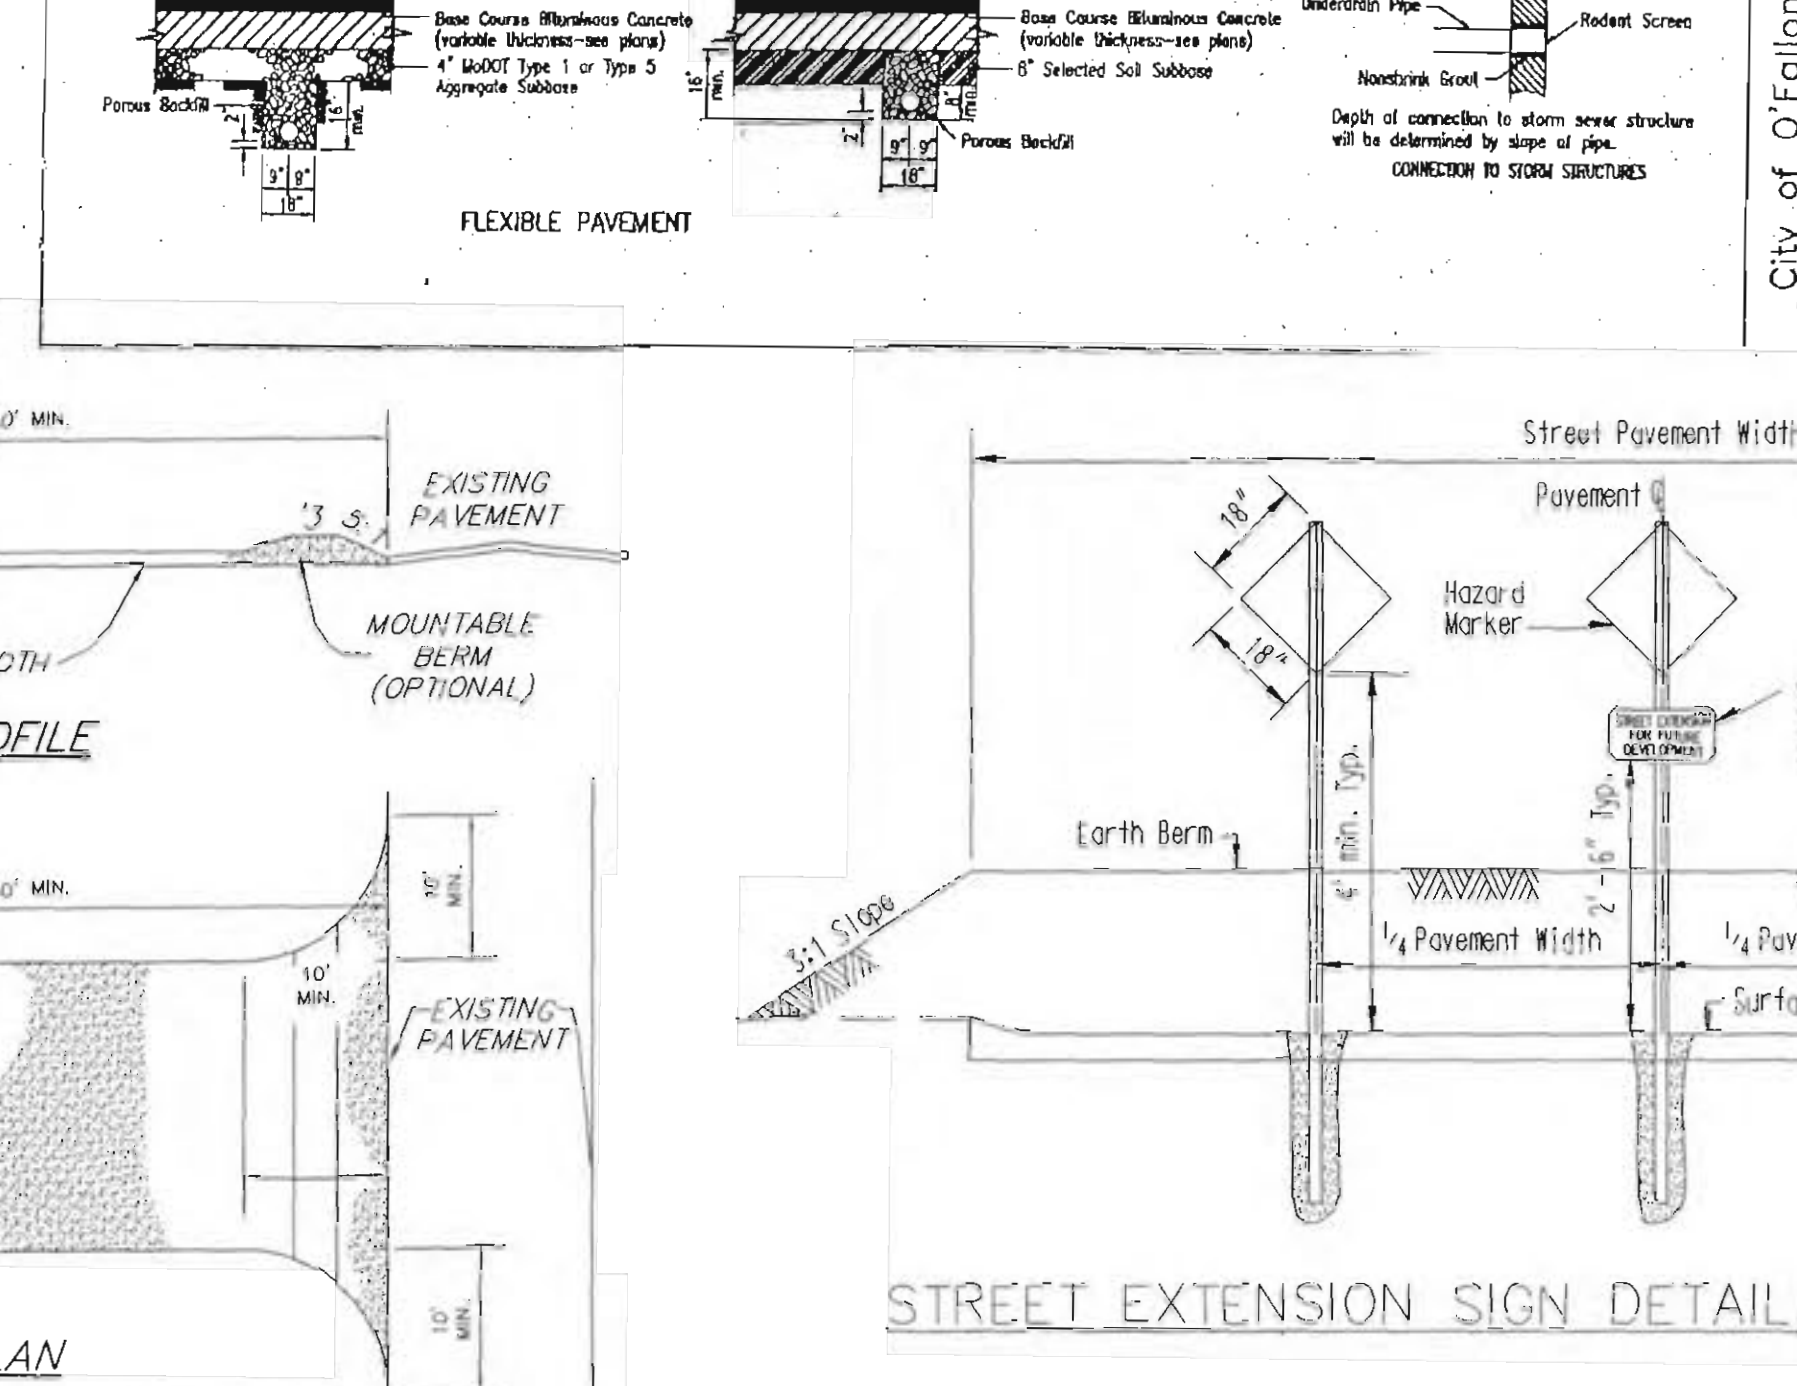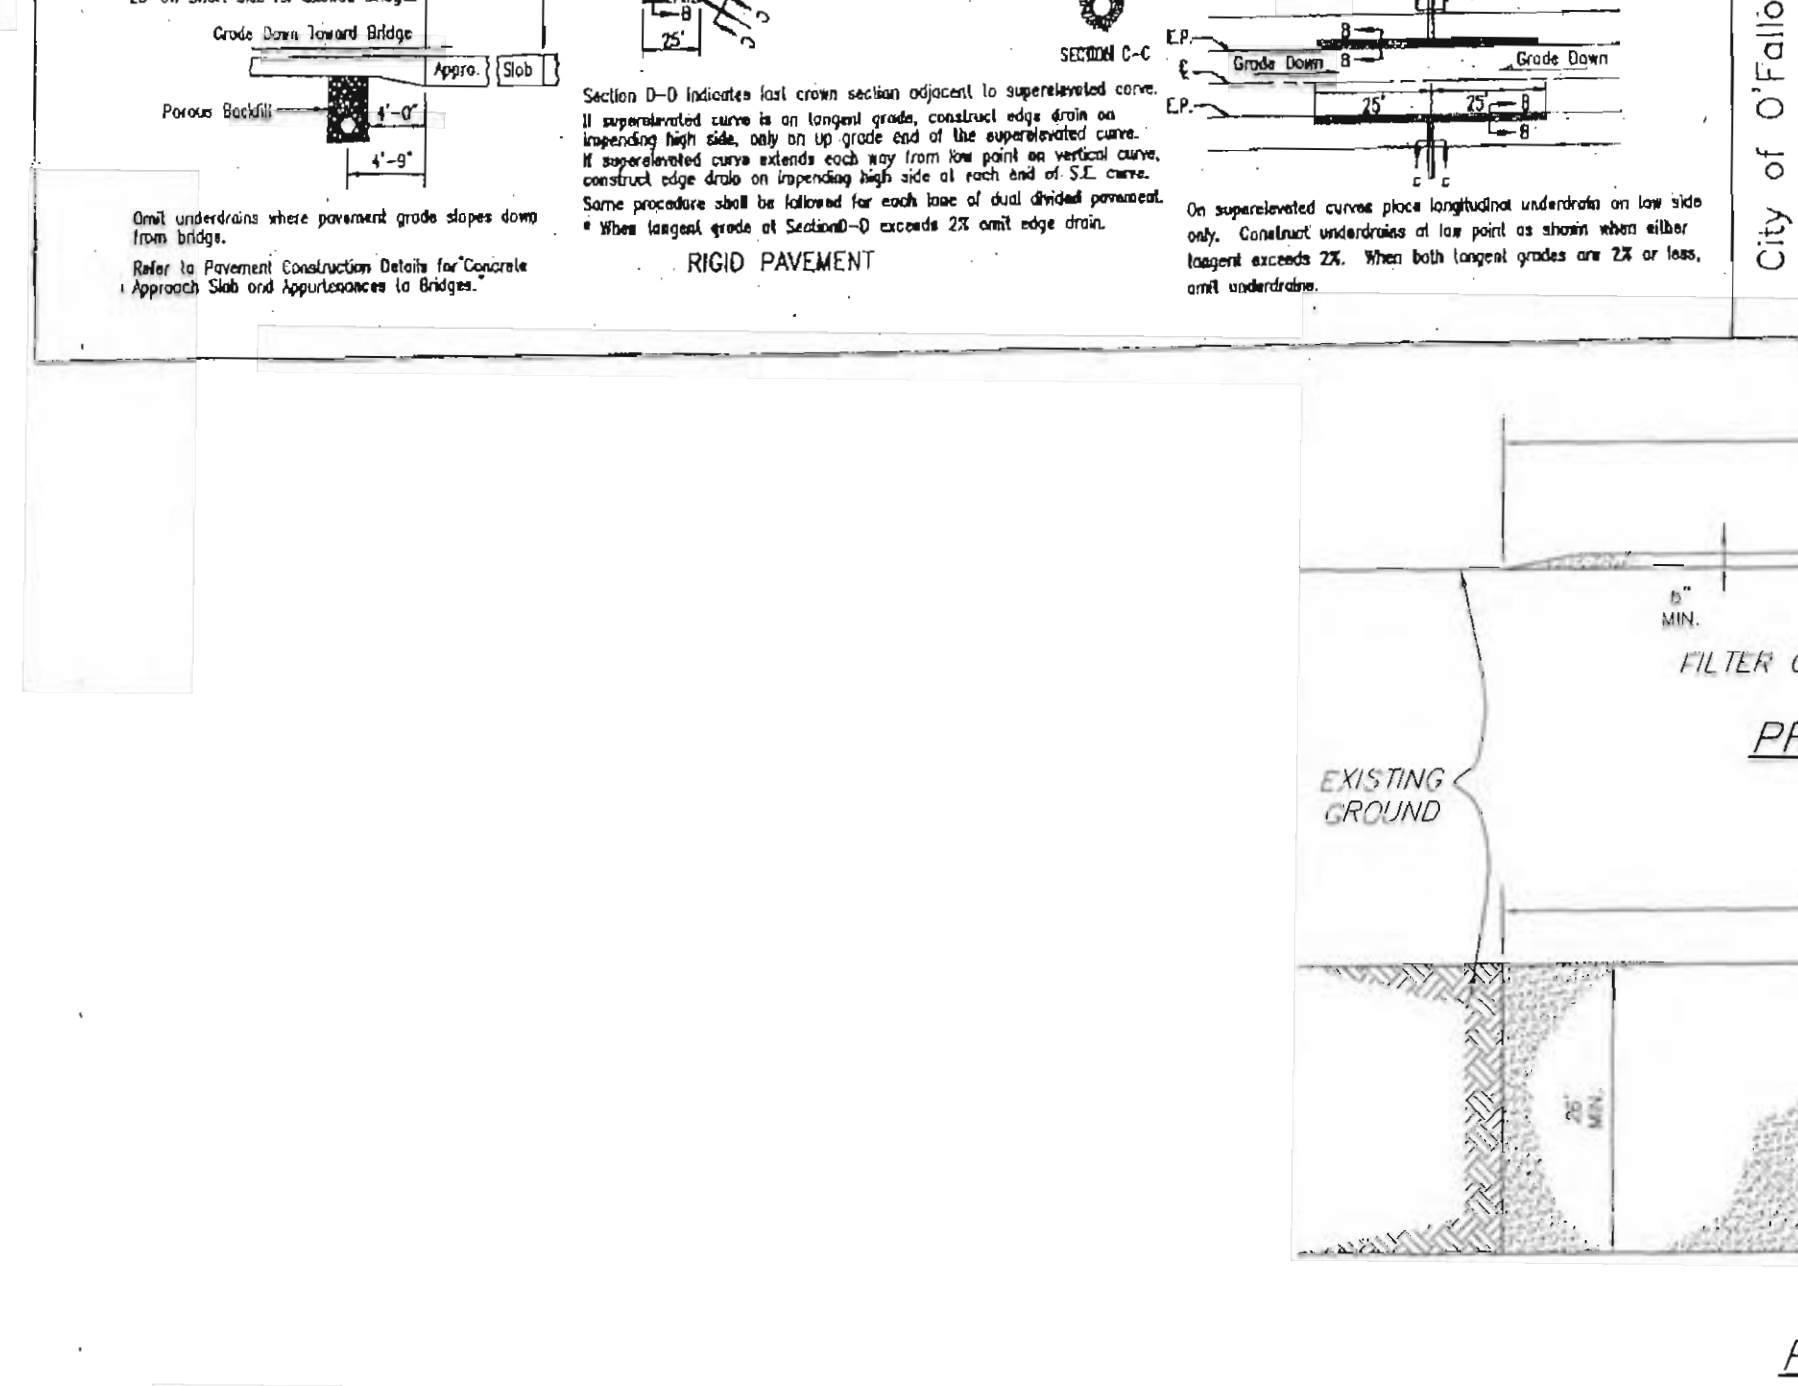
















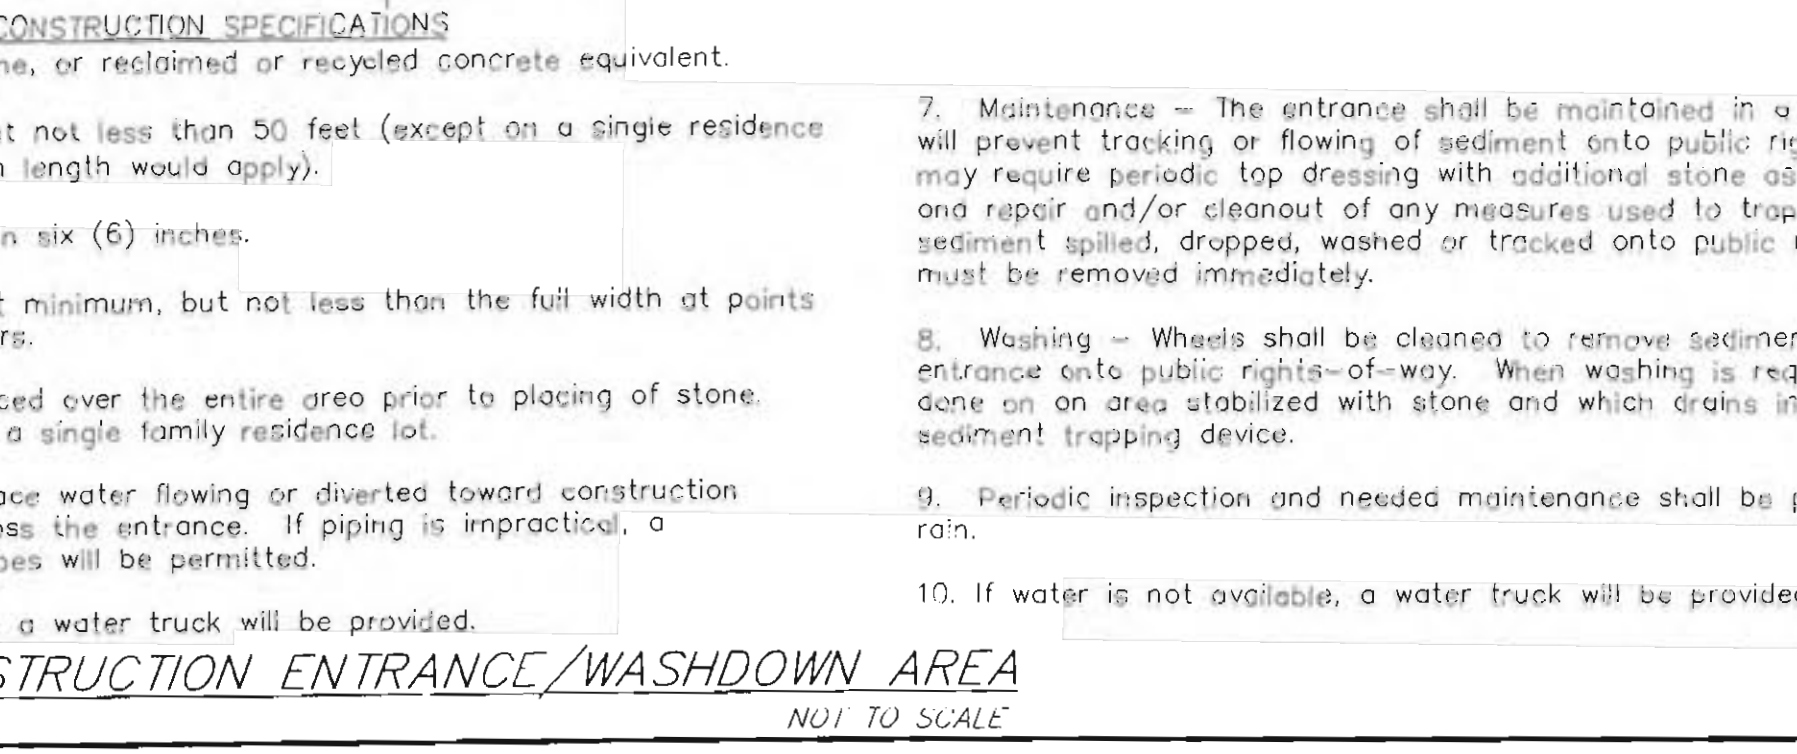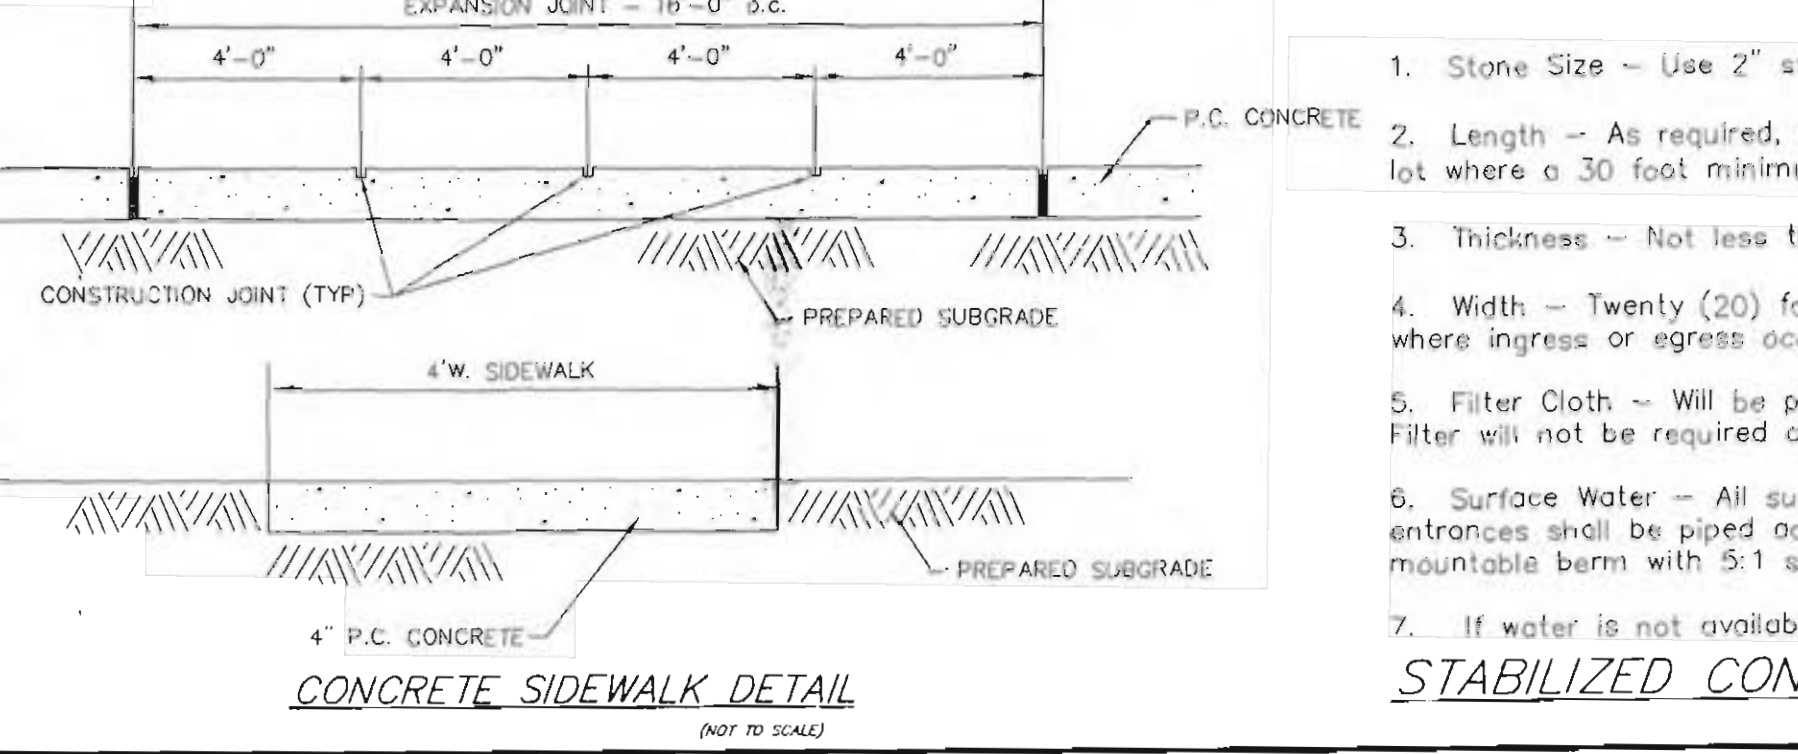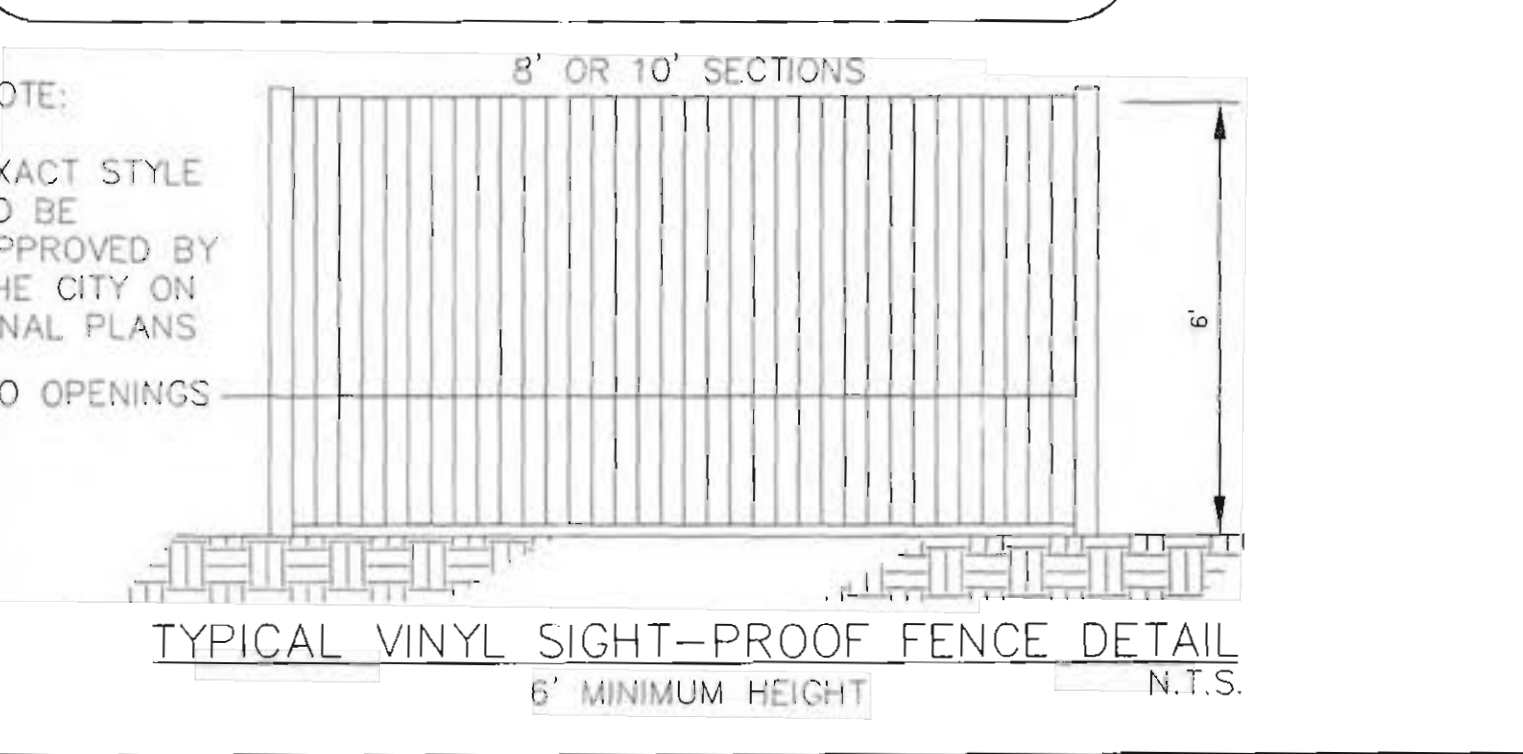














ISSUE/REVISIONS

NO.	DATE	DESCRIPTION

PREPARED FOR:

McBride and Son Homes
Land Development, Inc.
#1 McBride and Son Center Drive
Chesterfield, Missouri 63005
(636) 537-2000

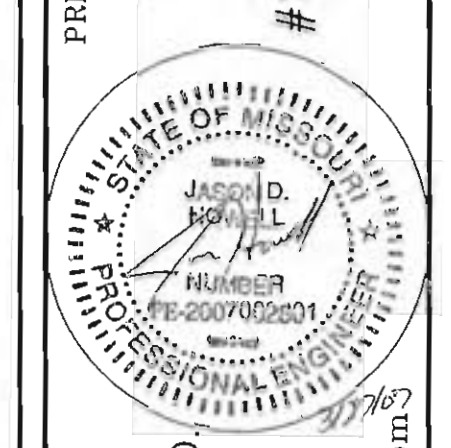

PREPARED BY:

THE STERLING CO.
ENGINEERS & SURVEYORS
5055 NEW BAUMGARTNER ROAD
ST. LOUIS, MISSOURI 63124
(314) 481-1444
E-Mail: Sterling@sterling-eng-survey.com

DRAWN:

DESIGNED:

CHECKED:

PROJECT:

BELMONTE LANDING

SHEET TITLE: CONSTRUCTION DETAILS

NO.	05	11	363
M.S.D.	SHEET		
P#	10.2		
DATE	DEC. 7, 2006		
OF	09		