
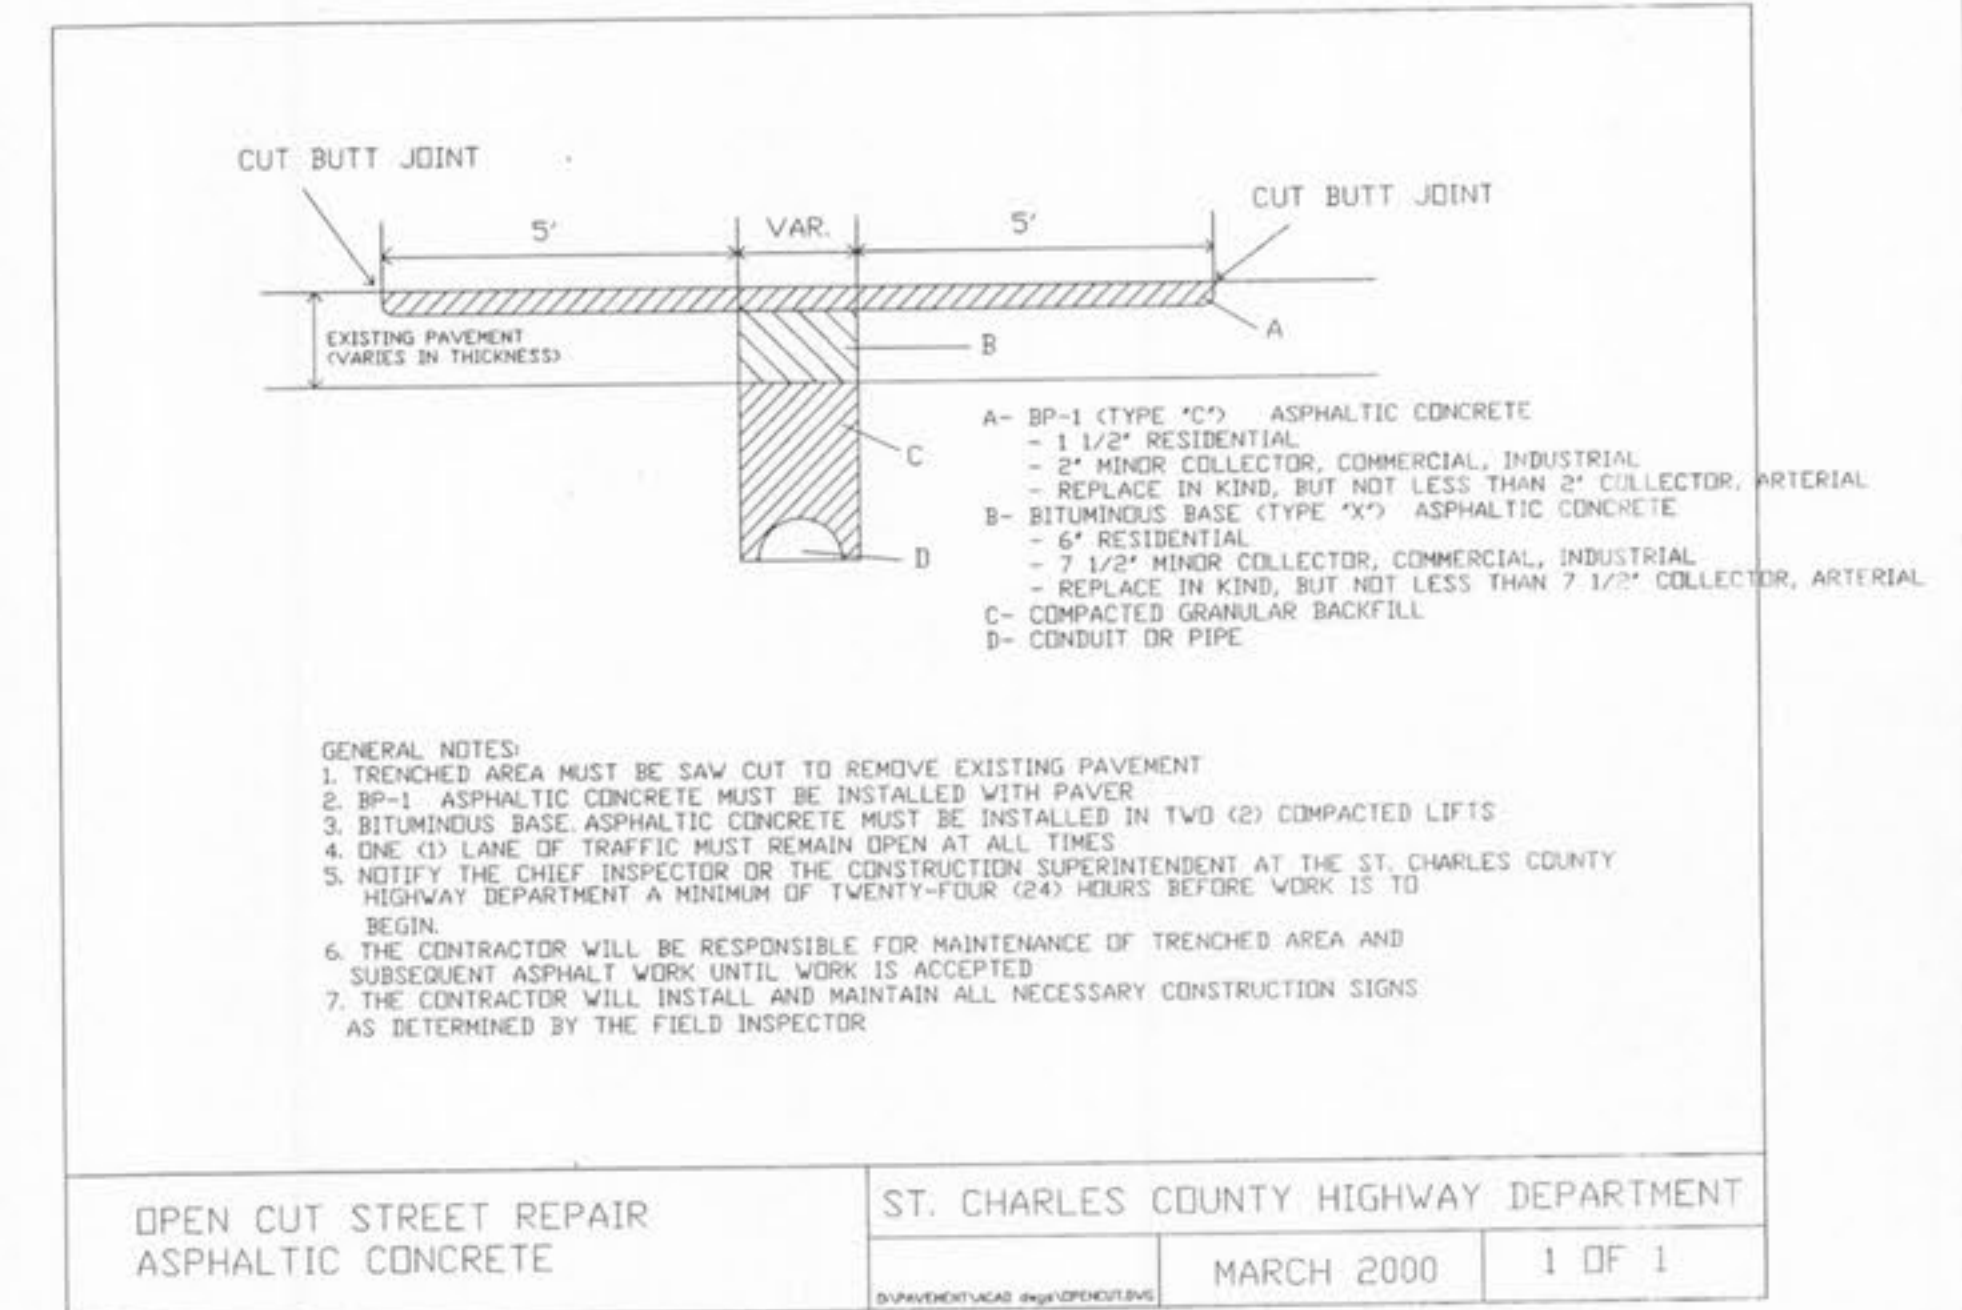
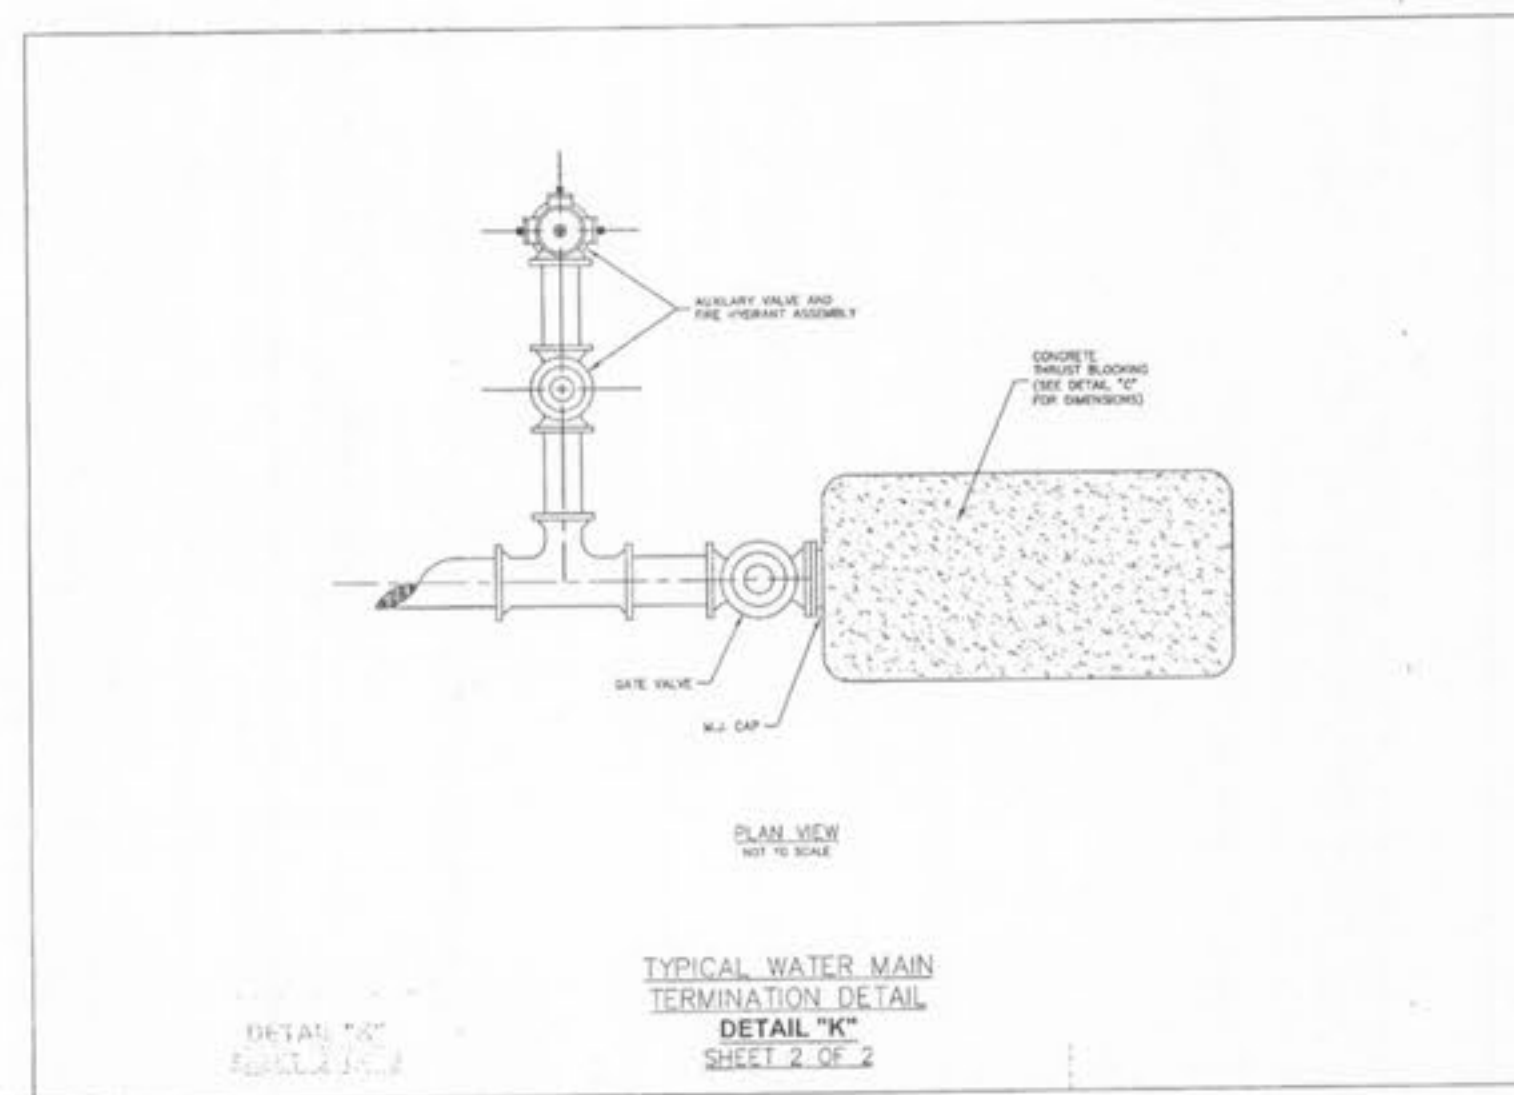
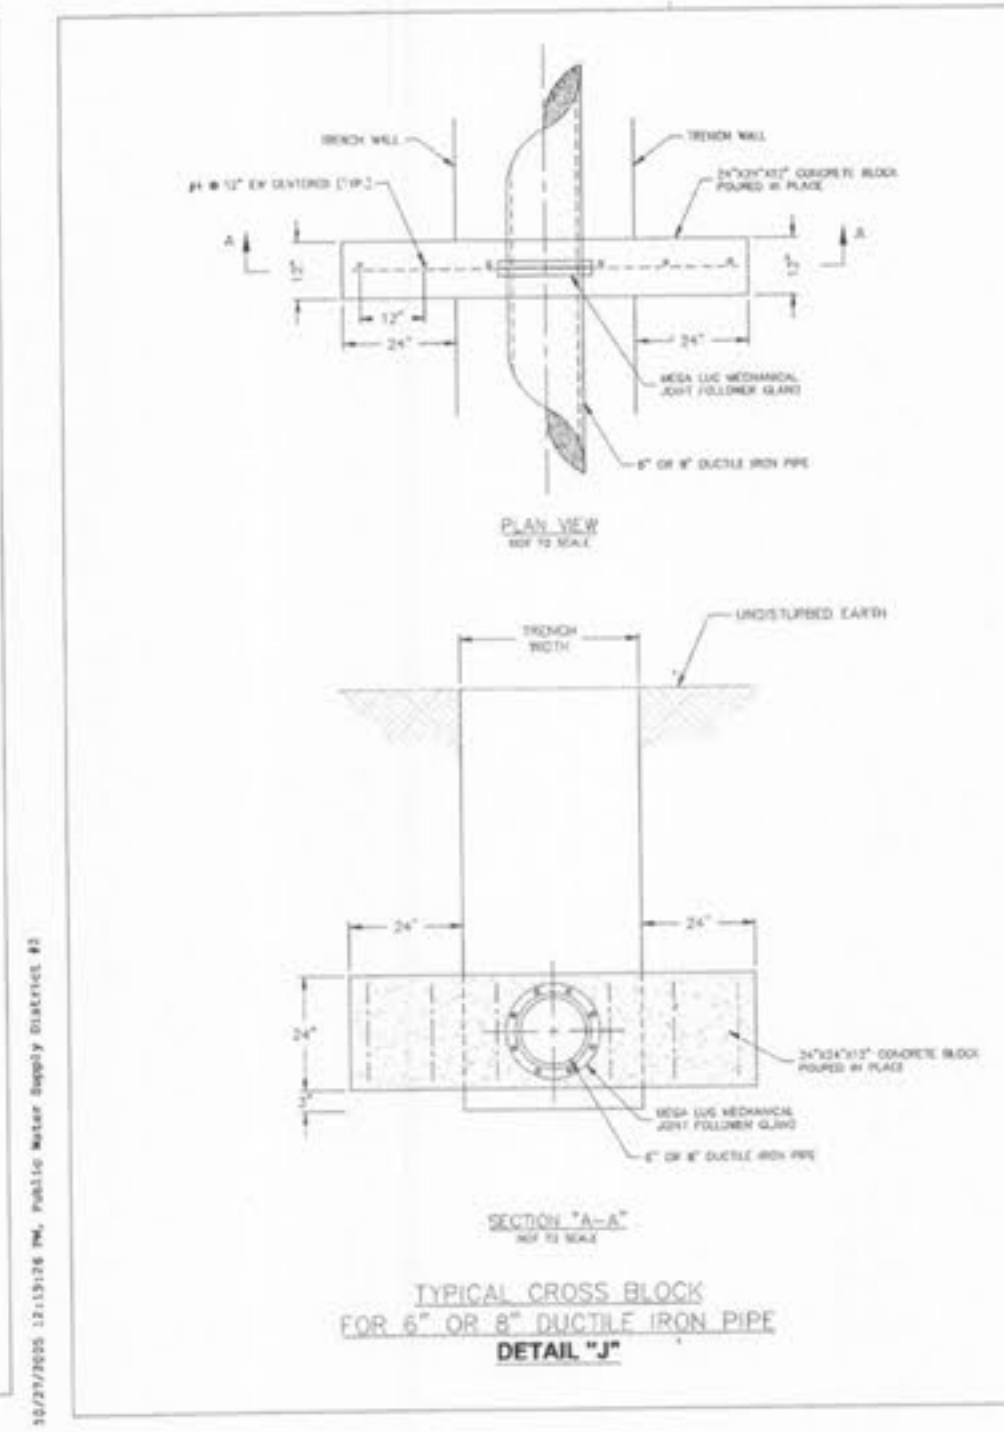
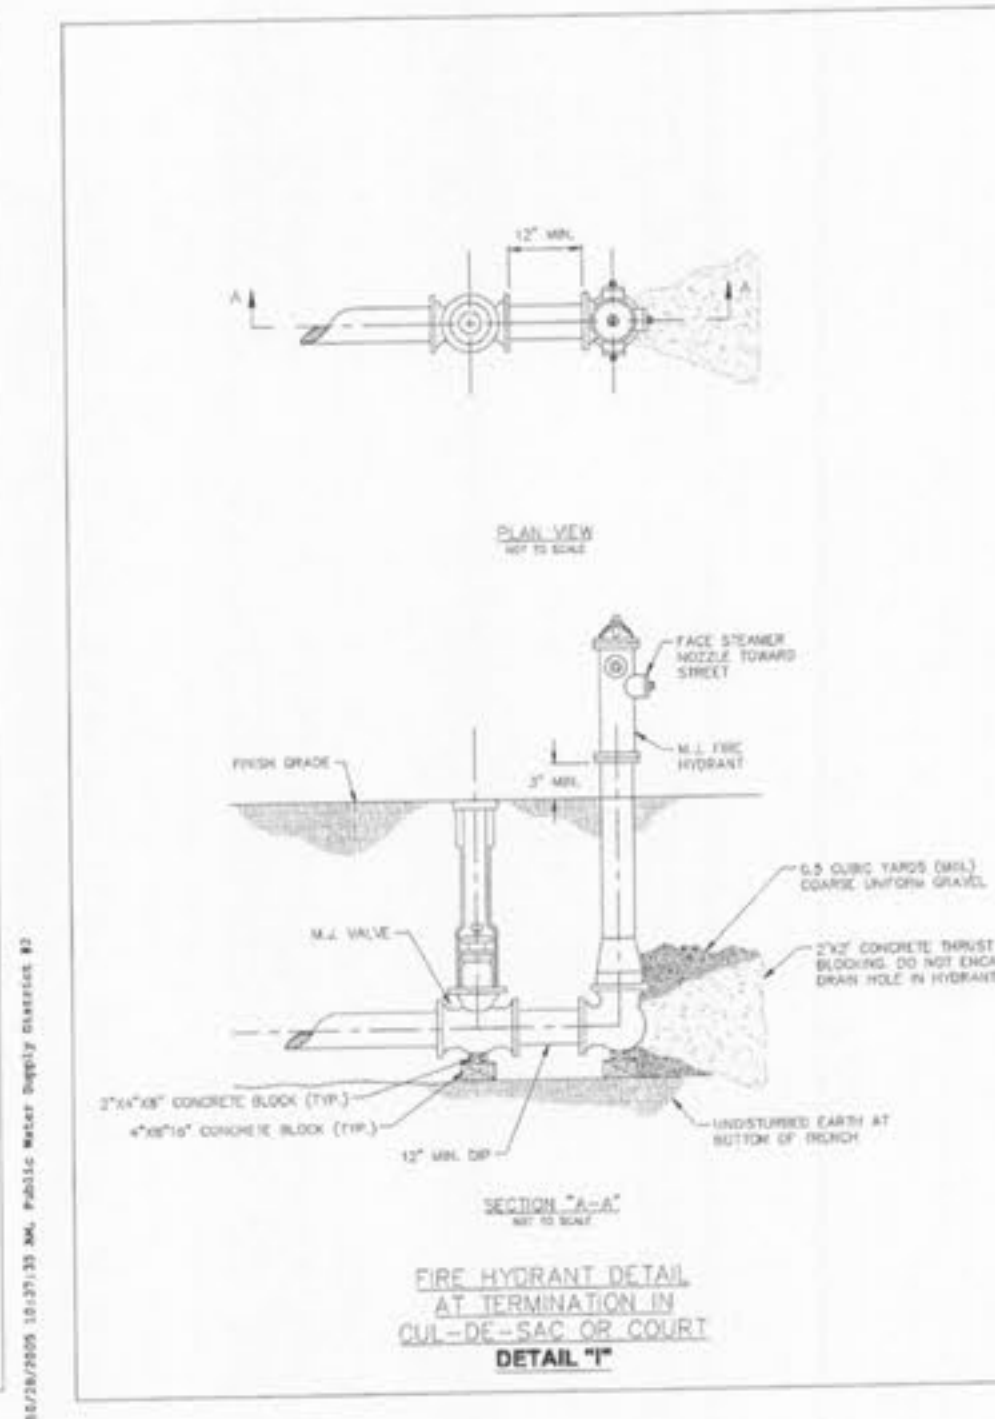


DIMENSIONS FOR VERTICAL BENDS (ALL IN INCHES)

PIPE SIZE	DOWN BENDS			UP BENDS		
	W	H	L	W	H	L
4"	11 1/4"	18	12	12	12	12
6"	11 1/4"	24	18	12	12	12
8"	11 1/4"	30	24	12	12	12
10"	11 1/4"	36	30	12	12	12
12"	11 1/4"	42	36	12	12	12

DIMENSIONS FOR VERTICAL BENDS (ALL IN INCHES)
PAGE 2 OF 2

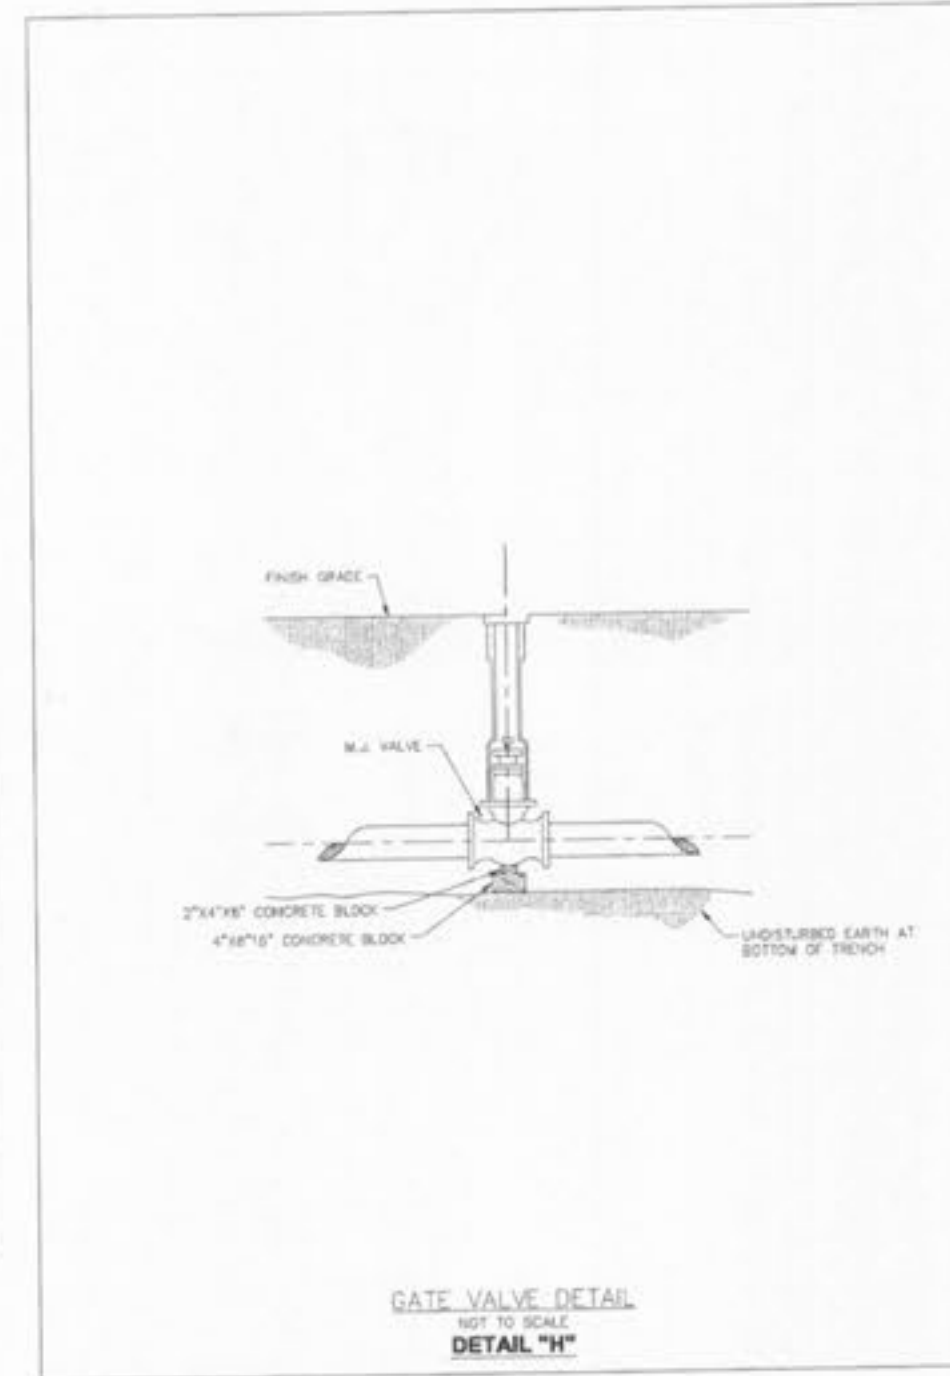

ISSUE REMARKS/DATE

1	FIRST SUBMITTAL 01-12-07
5	REV. PER CITY OF FALLON, PWS02R2 & DCSD 3-22-07

PREPARED FOR:
McBride and Son Homes Land Development, Inc.
#1 McBride and Son Center Drive
Chesterfield, Missouri 63005
(636) 537-2000



PREPARED BY:
THE STERLING CO.
ENGINEERS & SURVEYORS
5055 NEW BAUMGARTNER ROAD
ST. LOUIS, MISSOURI 63129
(314) 487-0440 FAX 487-8844
E-Mail: Sterling@sterling-eng-sur.com

PROJECT:
BELMONT LANDING

SHEET TITLE:
F.W.S.D. #2 DETAILS

NO.	05	11	363
M.S.D.			SHEET
P#			10.7
SIGNAL FILE LOCATION	G:\PWS\STERLING-2		
KVP			OF