


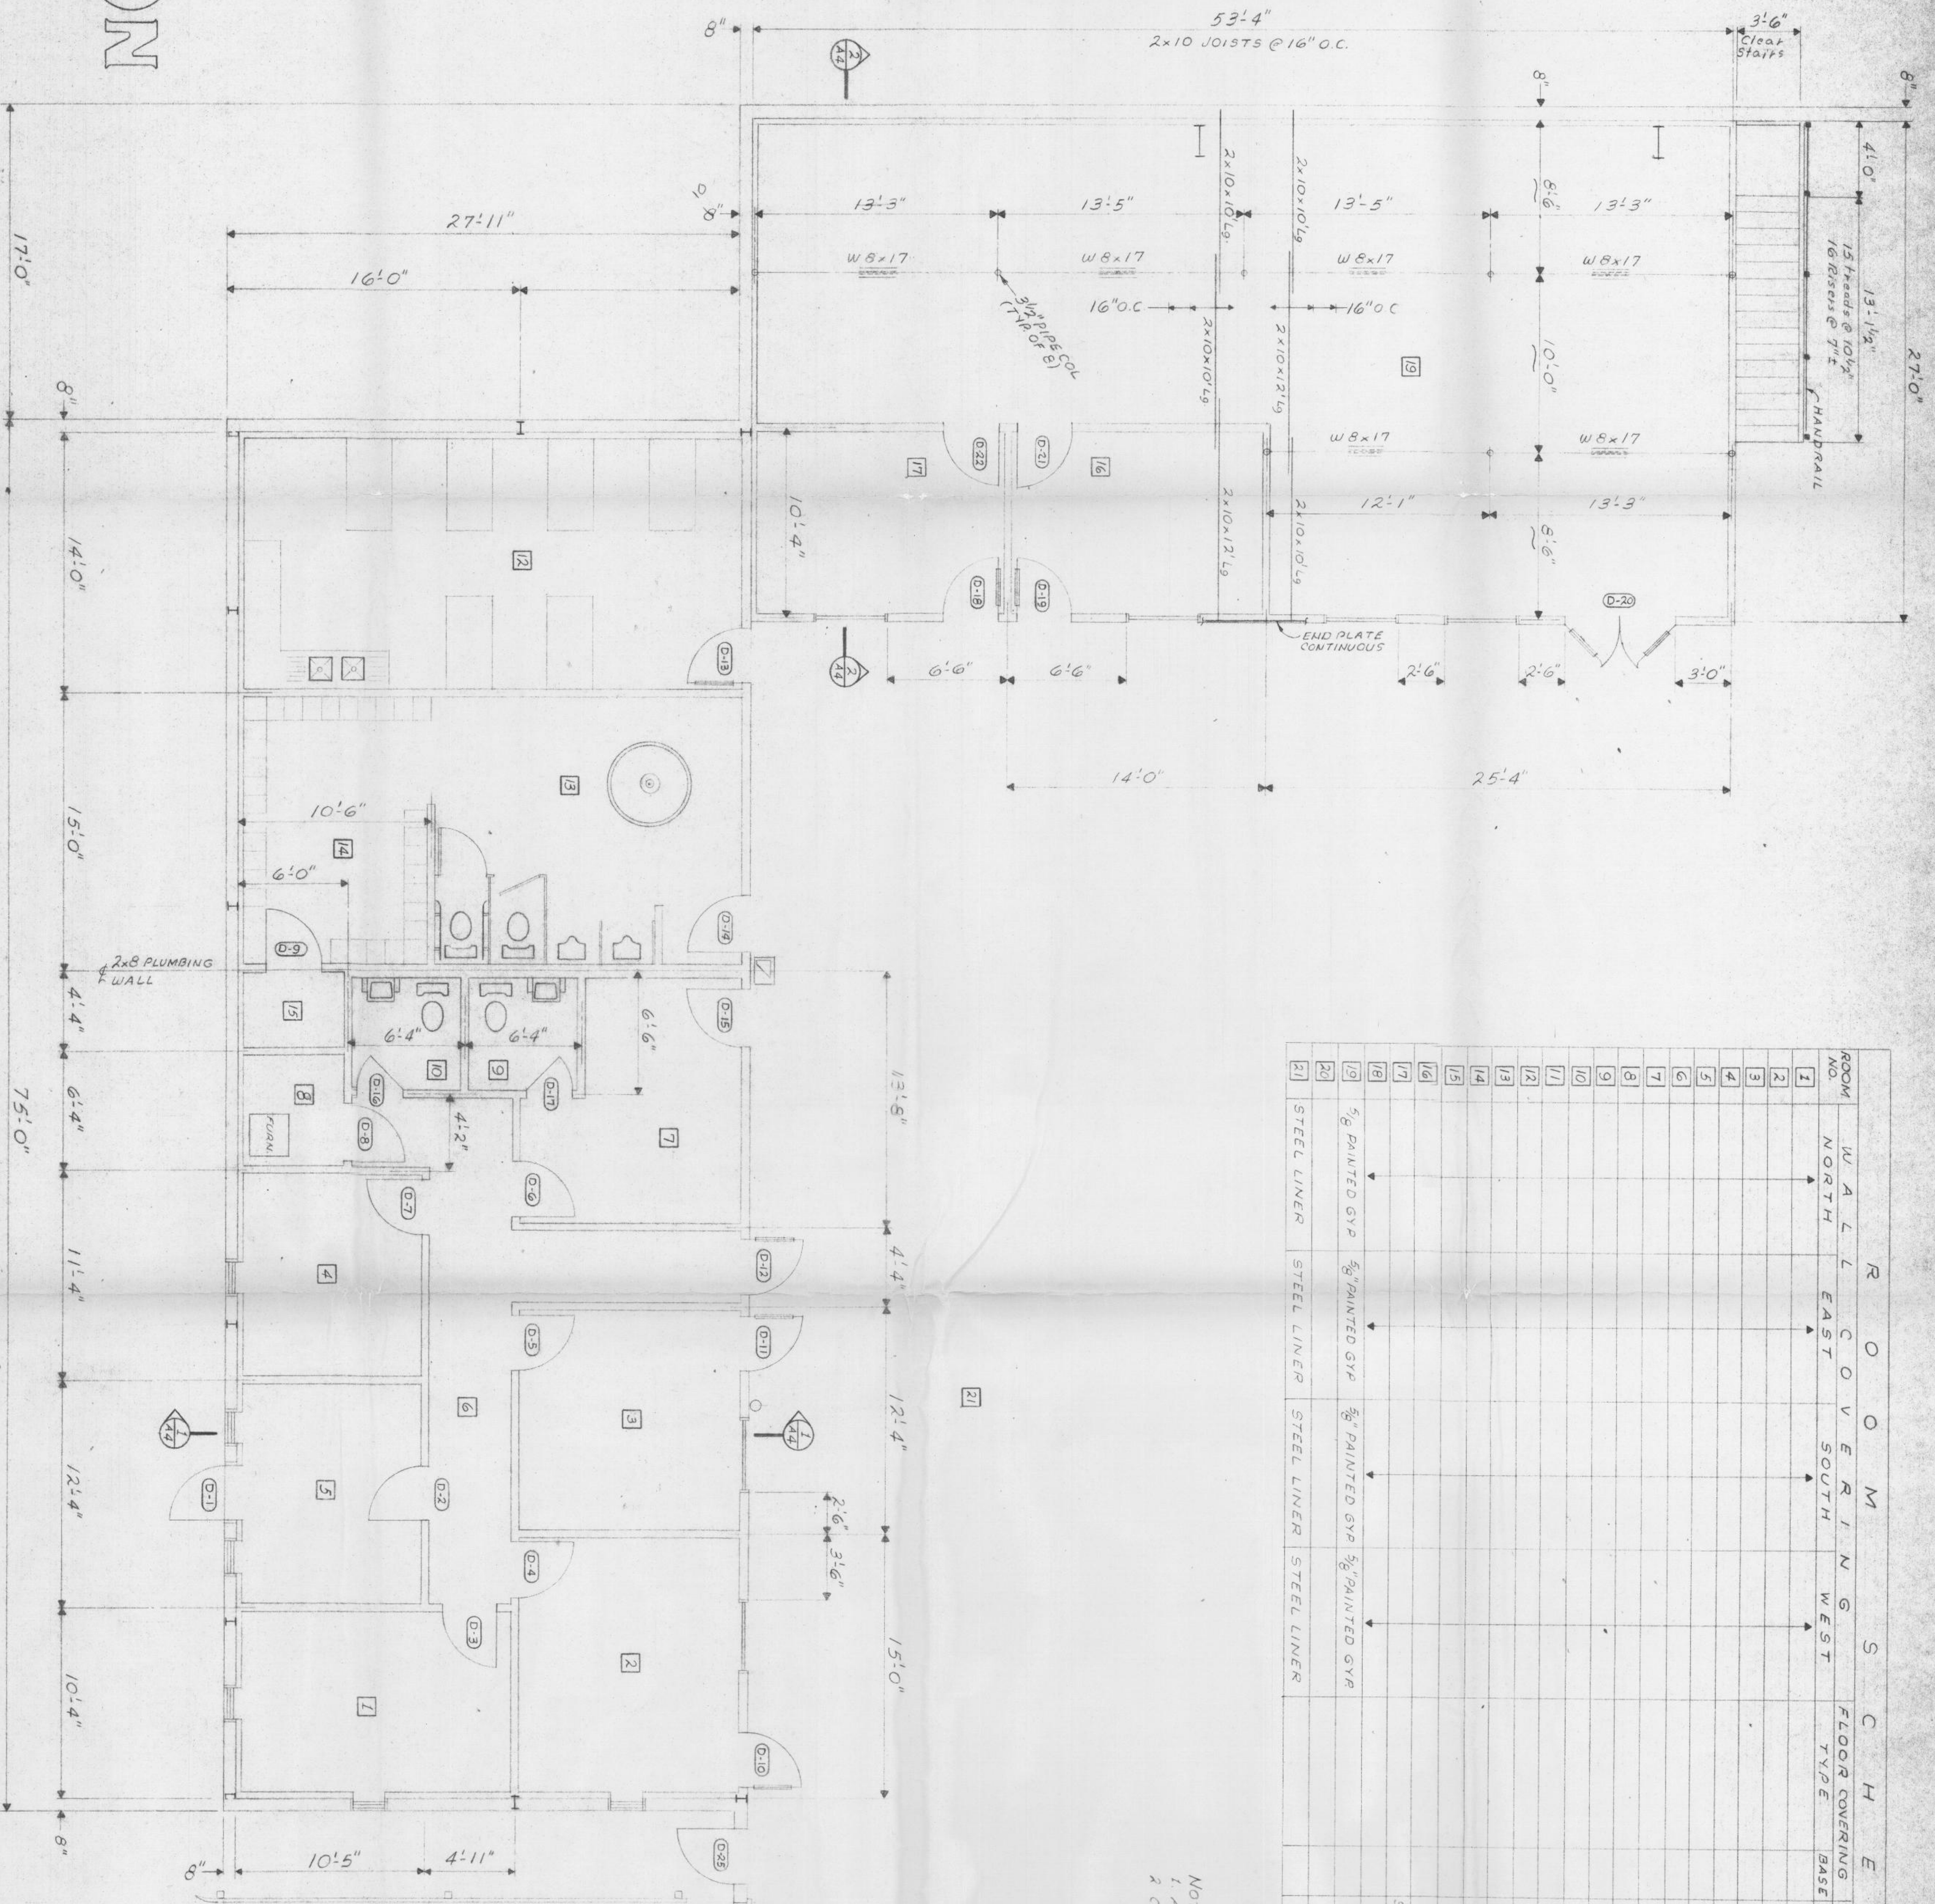

| ROOM NO. | W A L L | C O V E R I N G | F L O O R | C E I L I N G | ROOM DESCRIPTION |
|----------|---------|-----------------|-----------|---------------|------------------|
| 1        | NORTH   | EAST            | SOUTH     | WEST          | OFFICE           |
| 2        |         |                 |           |               | OFFICE           |
| 3        |         |                 |           |               | OFFICE           |
| 4        |         |                 |           |               | OFFICE           |
| 5        |         |                 |           |               | LOBBY            |
| 6        |         |                 |           |               | HALL             |
| 7        |         |                 |           |               | LOUNGE           |
| 8        |         |                 |           |               | FURNACE ROOM     |
| 9        |         |                 |           |               | LADIES REST ROOM |
| 10       |         |                 |           |               | MENS REST ROOM   |
| 11       |         |                 |           |               |                  |
| 12       |         |                 |           |               |                  |
NOTES:  
1. ALL INTERIOR STUDOWALLS TO BE INSULATED FOR SOUND CONTROL.  
2. CEILING TO BE 5/8" FIRE RATED CEILING TILE w/ FIRE RATED GRID SYSTEM

H&H MACHINE SERVICE INC.

LOCATION: ST. LOUIS MO.

H&H STEEL BLDGS. CO. INC.  
CARLISLE, ILL. PH. 217-954-3133

OWN. BY: U.E.  
DRAWING NO. SHEET NO. REV.  
DATE: 12-09-85 8509-27 A-3