




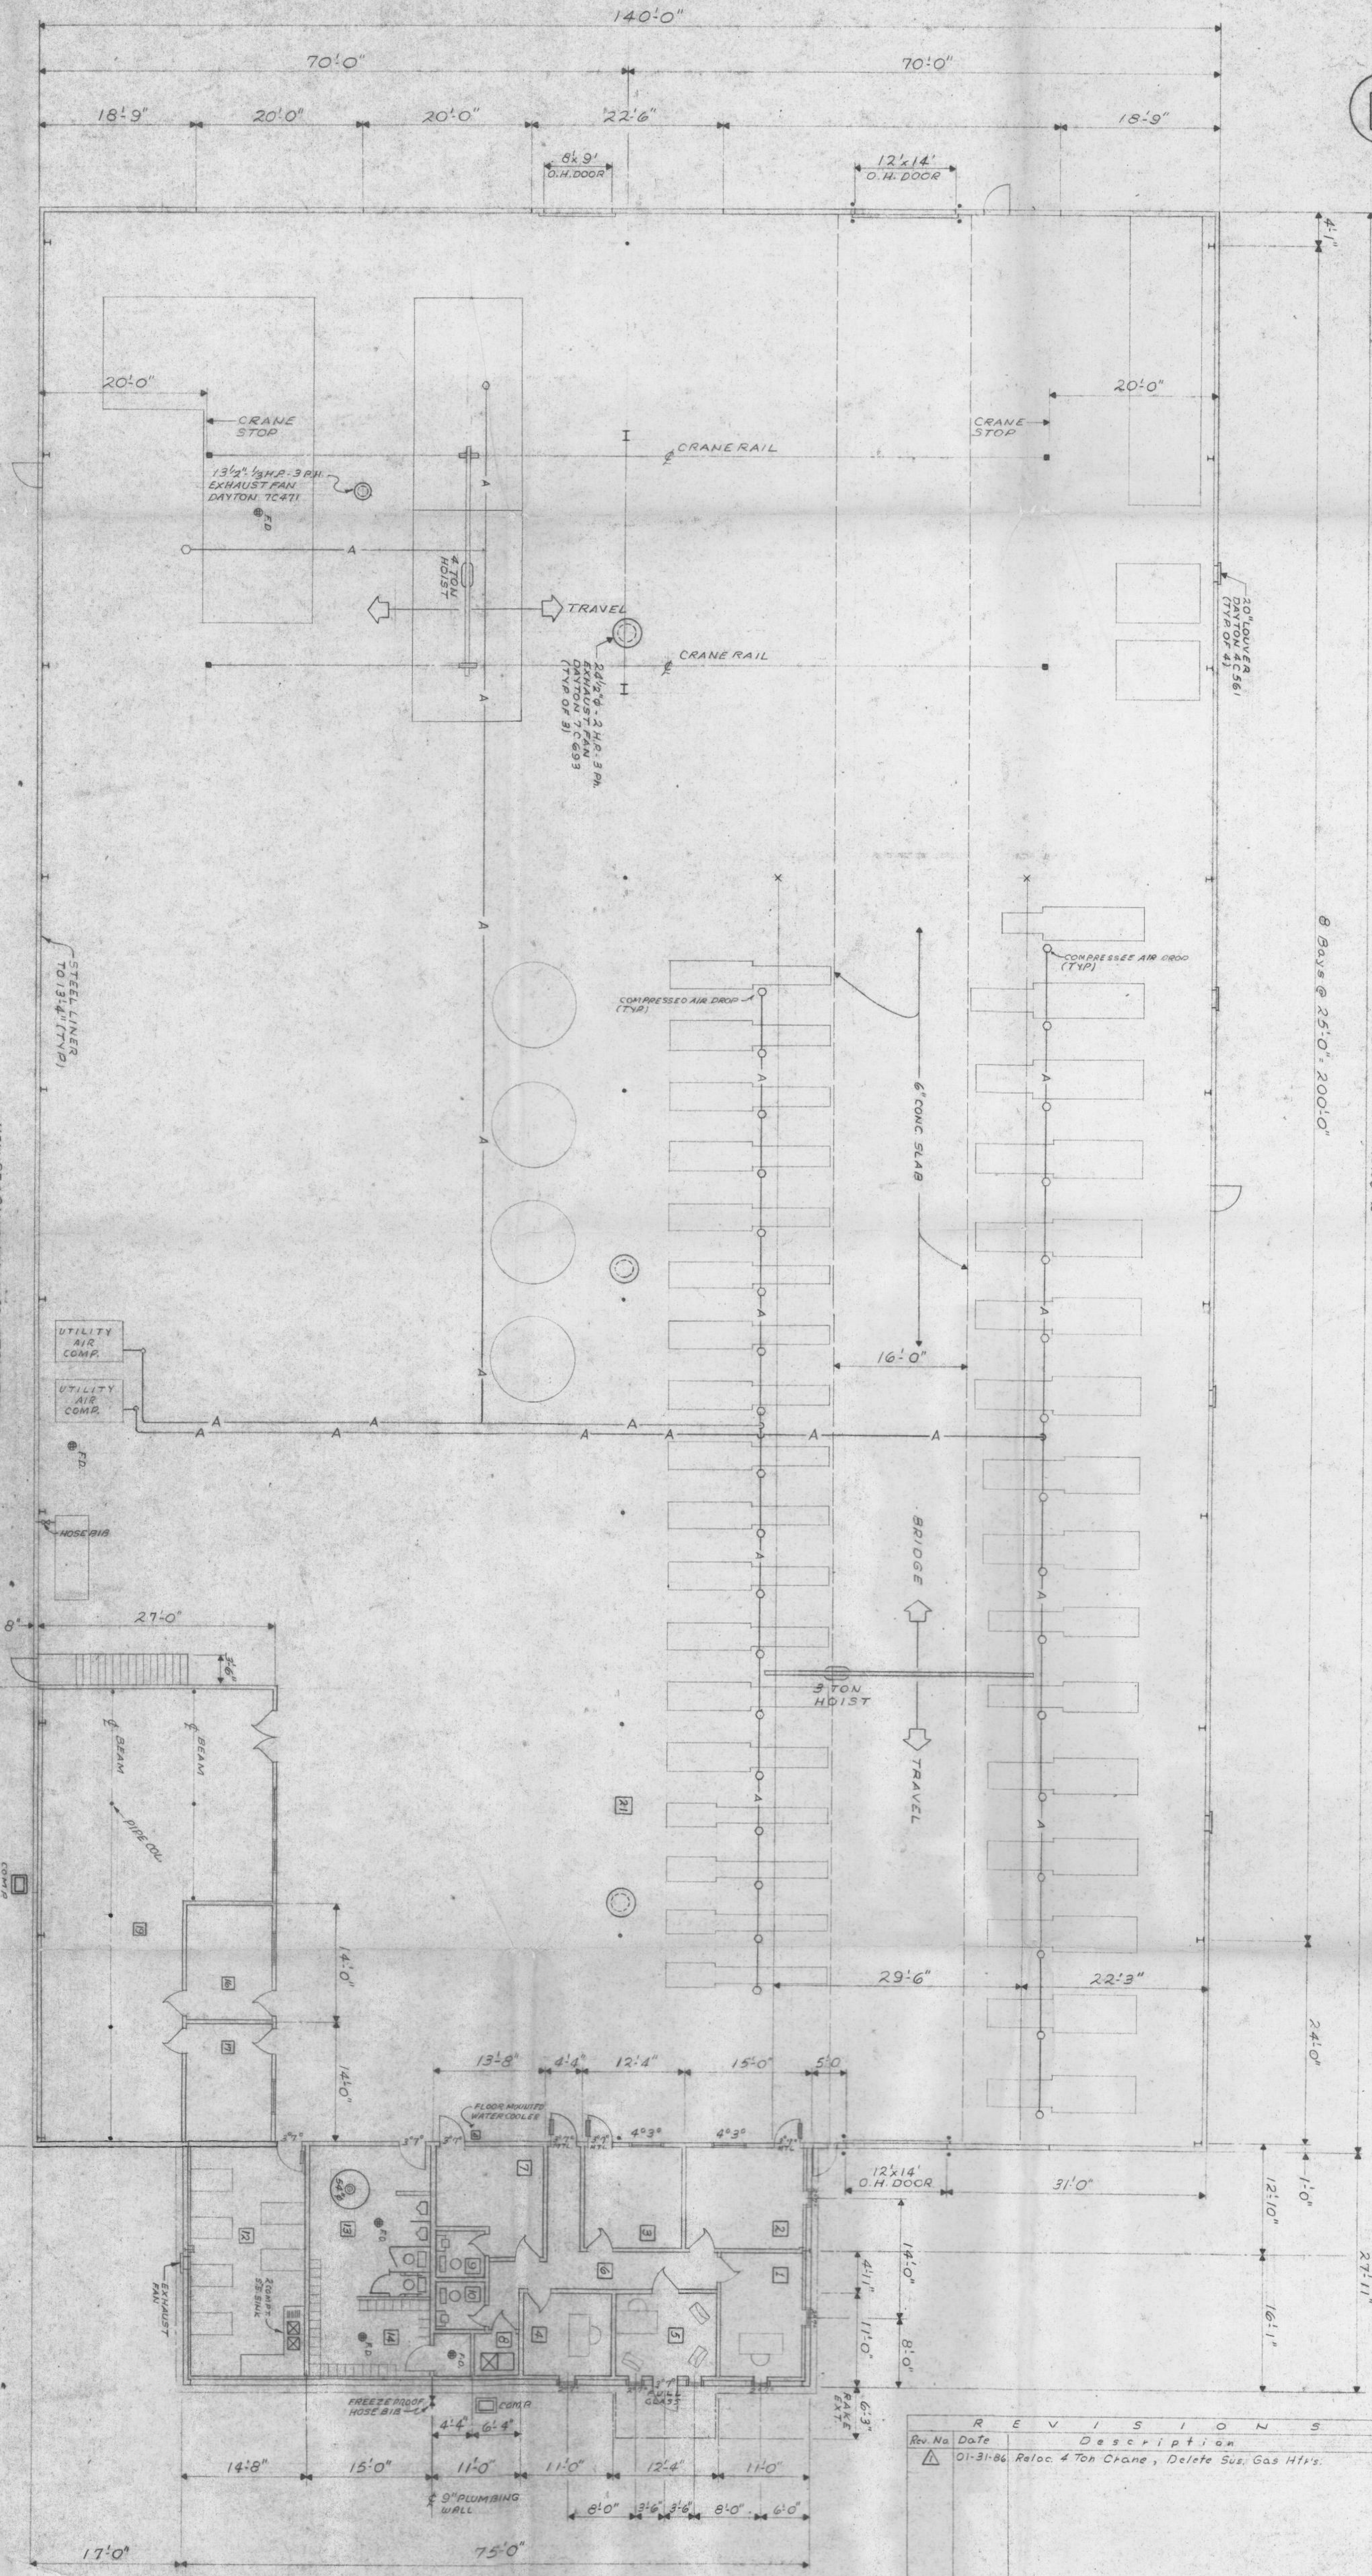

ROOM	WALL COVERING	FLOOR COVERING	BASE	CEILING	INSUL	CL	U	L	E

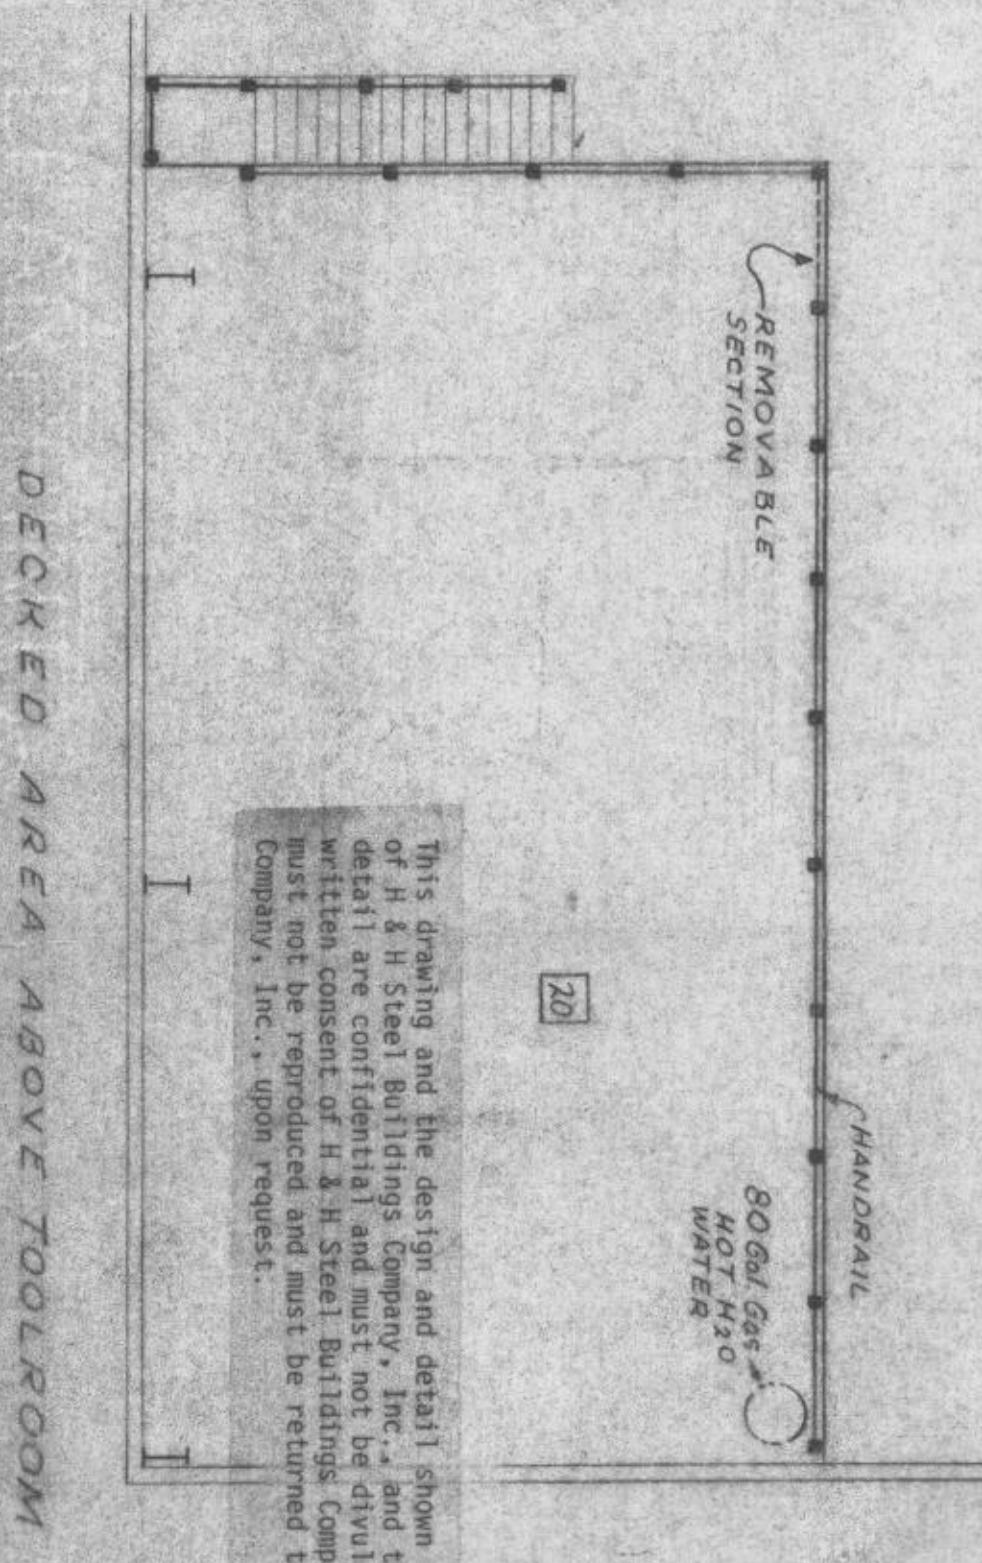

NON BEARING WALL CONSTRUCTION
1. ALL STUD WALL CONSTRUCTION TO BE 2x4 @ 24" O.C. PLUMBING WALLS
2. PRECAST STUDS w/ SINGLE BOTTLE AND DOUBLE TOP 12" and 5/8" GYD
OFFICE AREA WHICH SHALL HAVE 2 LAYERS OF 5/8" GYD
3. ALL STUD WALLS TO BE 3/8" PIRIGUARD

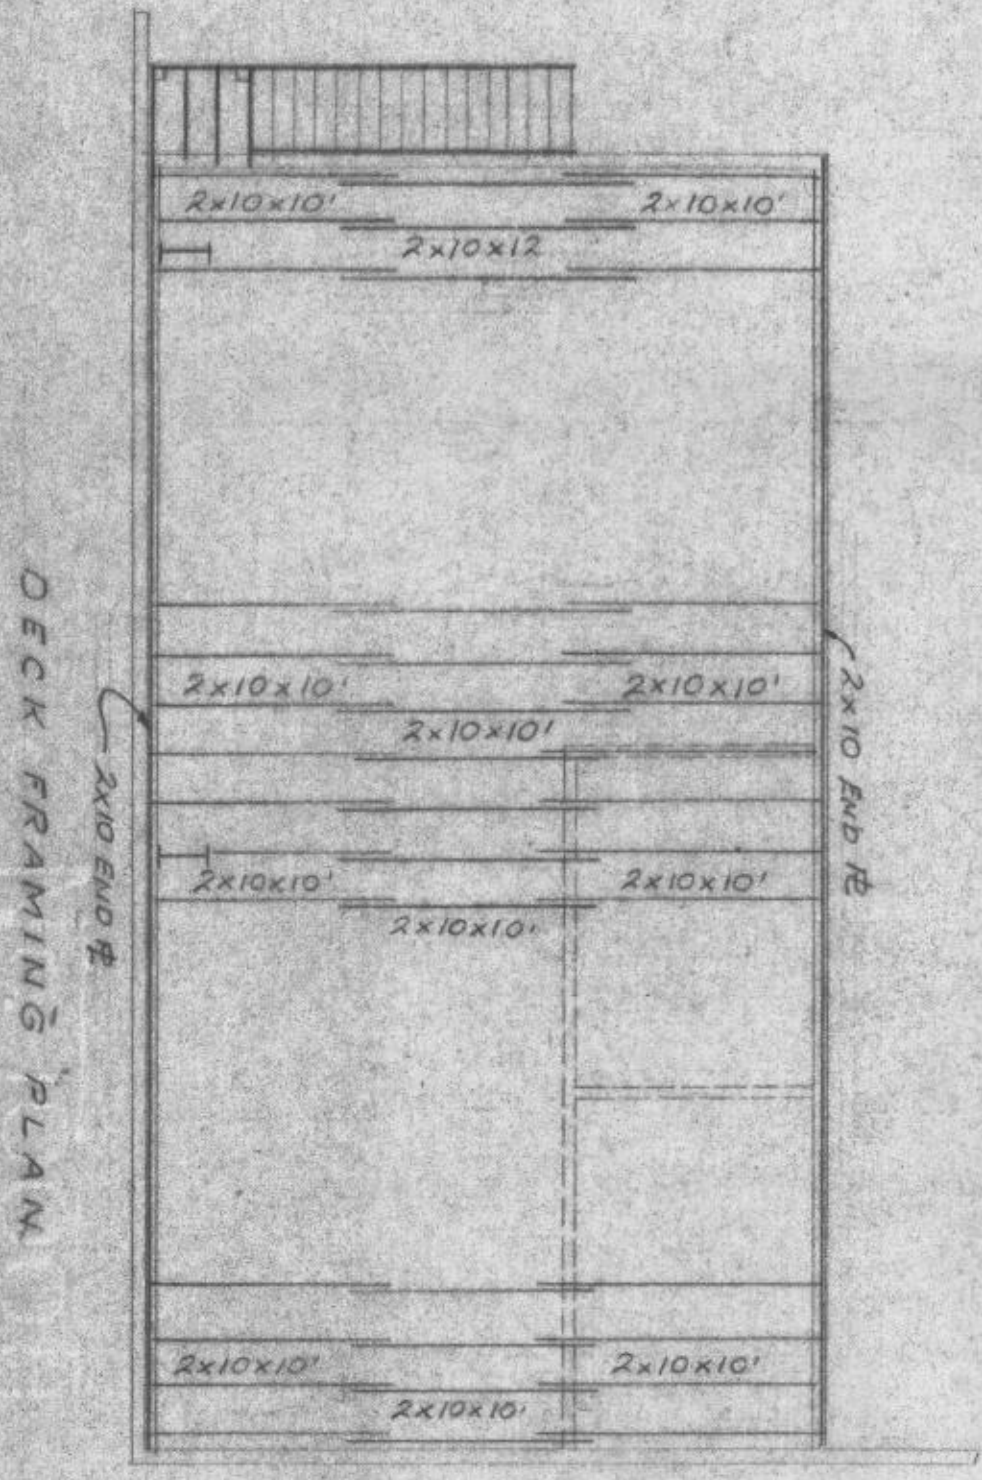


Rev No	Date	Description
01-31-86	Reloc 4 Ton Crane, Delete Suez Gas H/L's	