



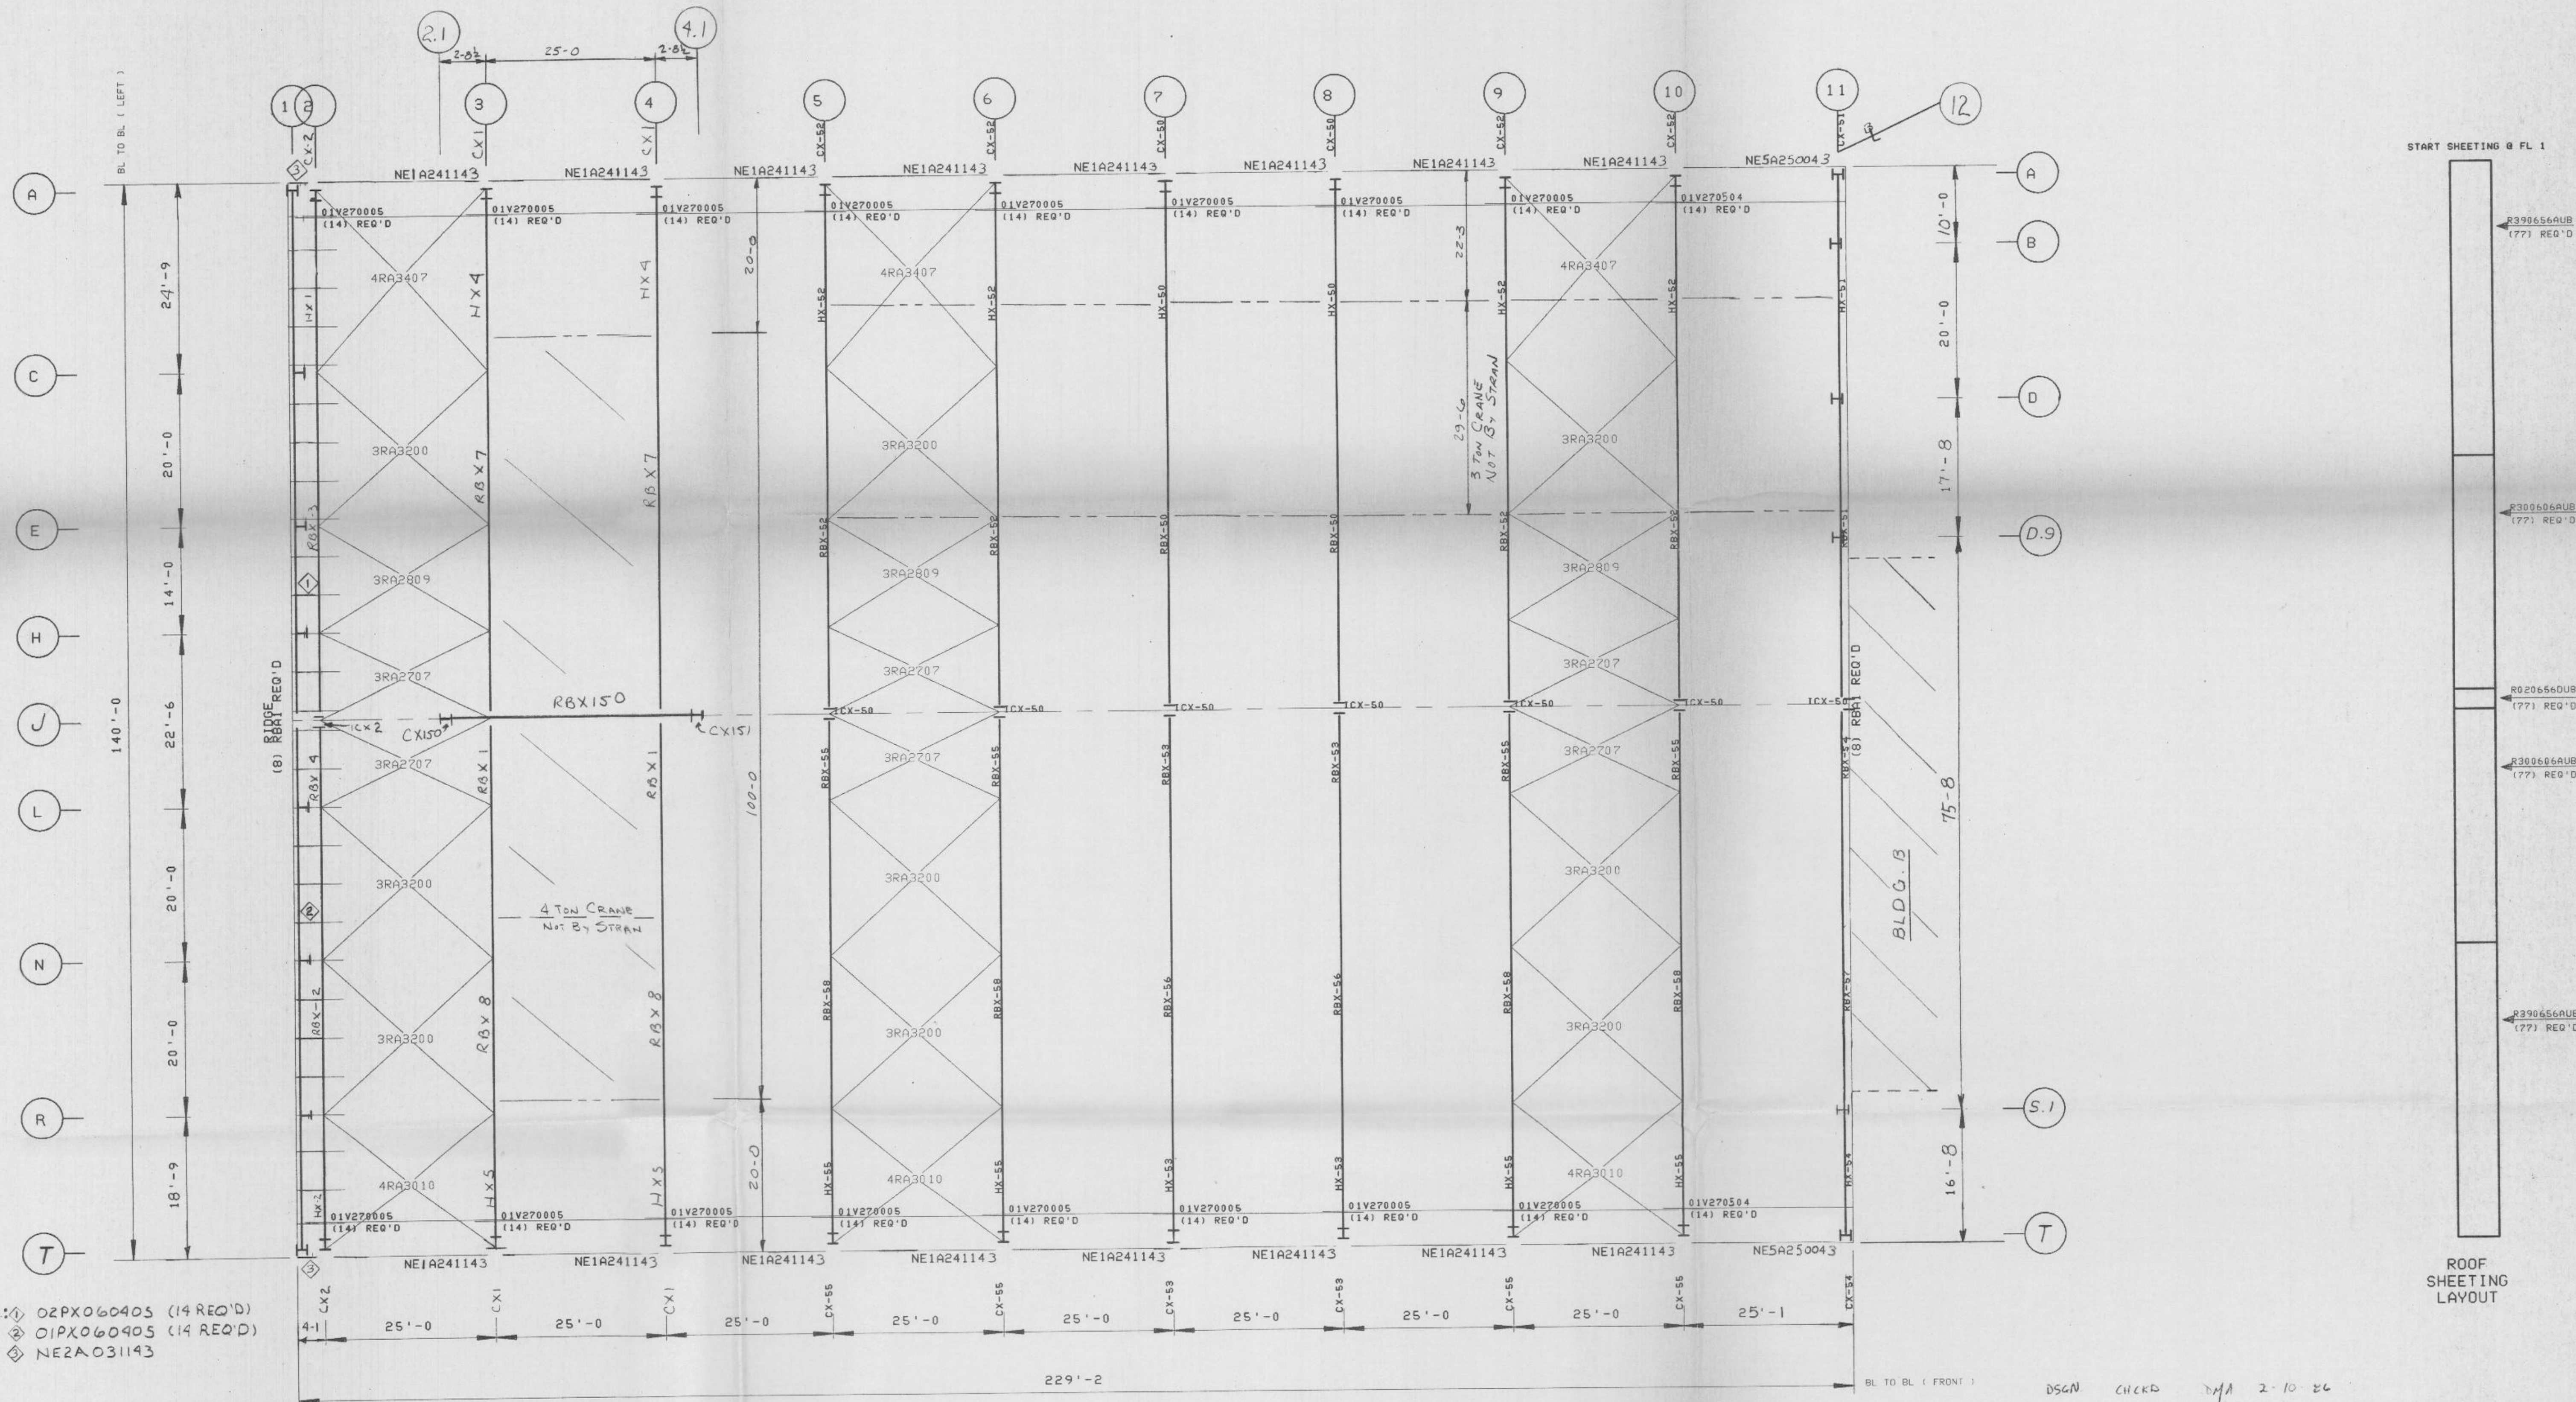

NOTES: ① 02PX060405 (14 REQ'D)
 ② 01PX060405 (14 REQ'D)
 ③ NE2A031143

START SHEETING @ FL 1

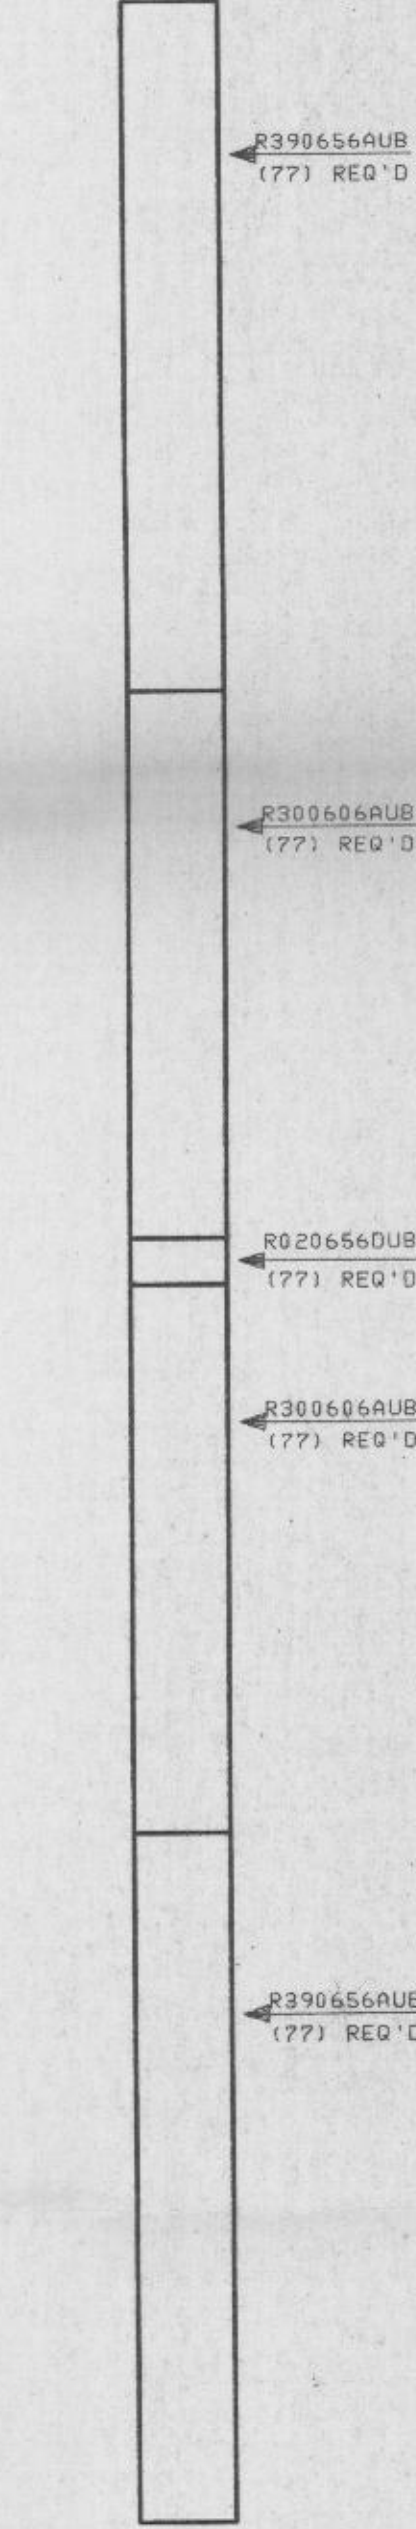

ROOF SHEETING LAYOUT

DR. BY: SCALE N.T.S. CK. BY: DATE 1 / 9 / 86		REV. NO. DATE REV. BY		ROOF FRAMING & SHEETING PLAN	
		JOB NO. 80005 VW2		BUILDER H & H STEEL BUILDINGS CO.	
		DRAWING E1 OF E26		CUST. H & K MACHINE	
		LOCATION O'FALLON, MISSOURI		STRAN BUILDINGS A UNIT OF AMCA INTERNATIONAL	
MBMA METAL BUILDING MANUFACTURERS ASSOCIATION		ENGR. SEAL		DSGN CHKD JMA 2-10-86	