


SEE SHEETS 5 & 6


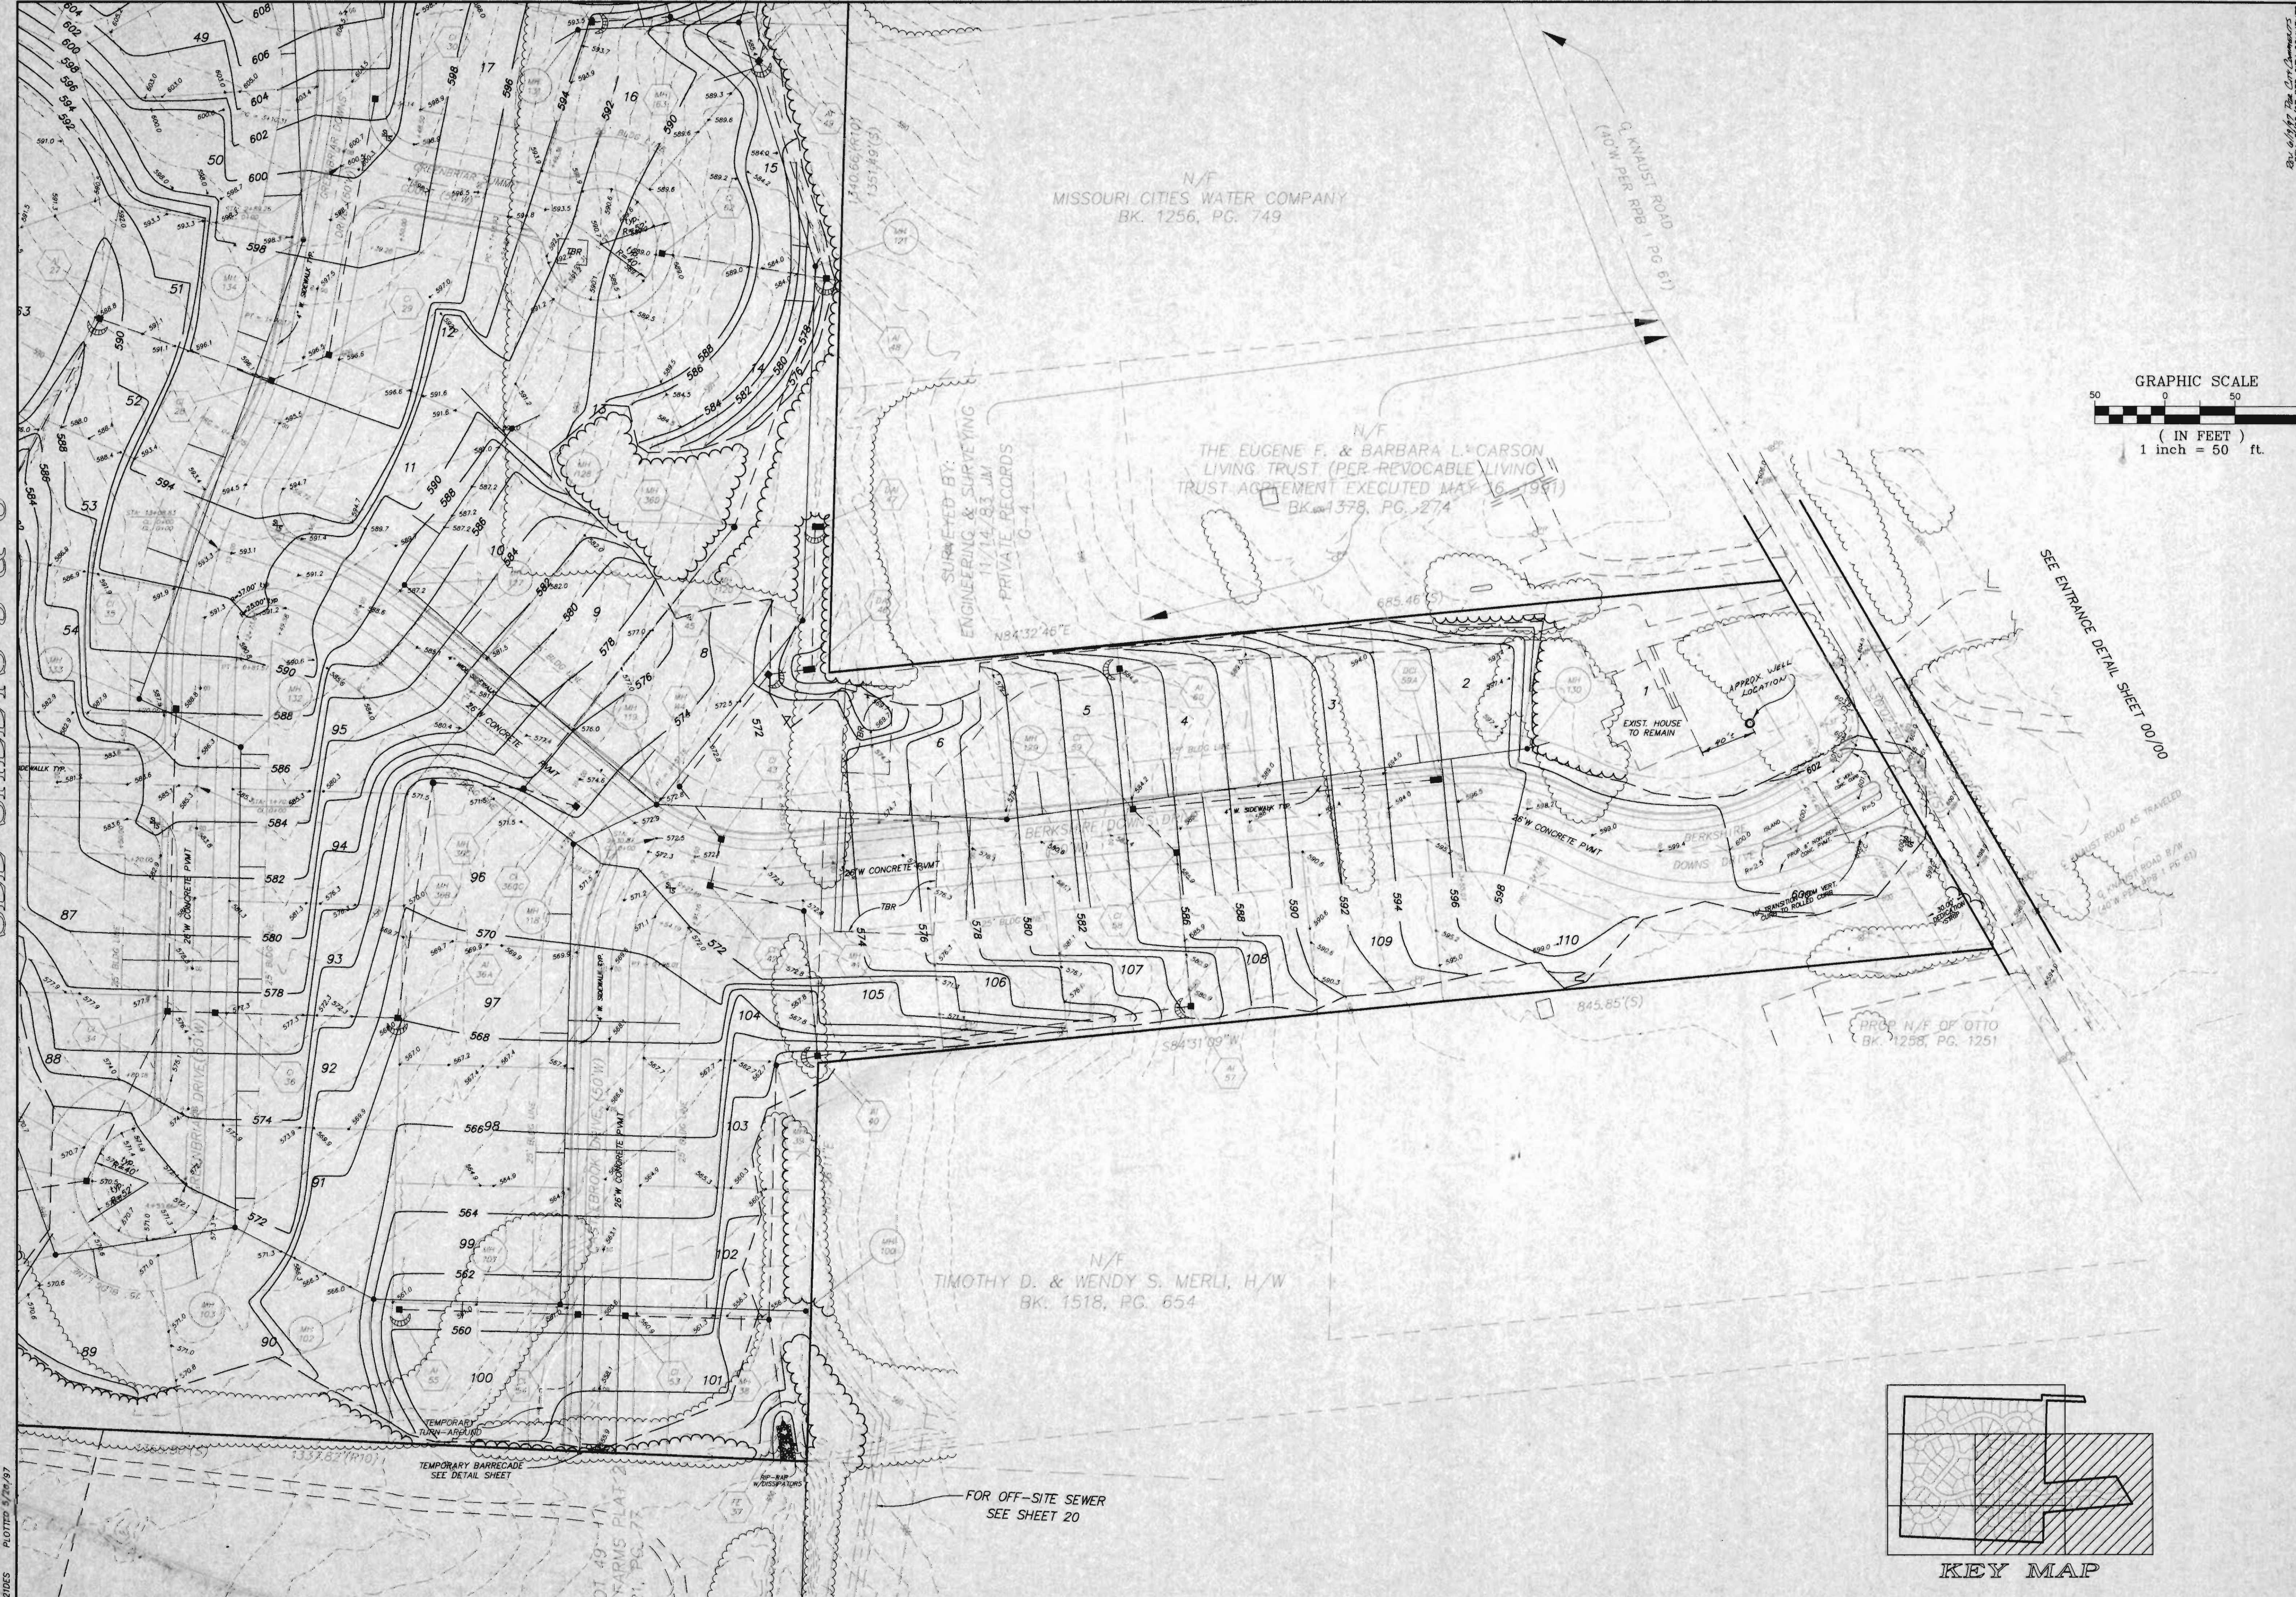


N/F
MISSOURI CITIES WATER COMPANY
BK. 1256, PG. 749

N/F
THE EUGENE F. & BARBARA L. CARSON
LIVING TRUST (PER REVOCABLE LIVING TRUST AGREEMENT EXECUTED MAY 16, 1991)
BK. 1378, PG. 274

SURVEYED BY:
ENGINEERING & SURVEYING
11/14/83 J.M.
PRIVATE RECORDS
G-4

N/F
TIMOTHY D. & WENDY S. MERLI, H/W
BK. 1518, PG. 654

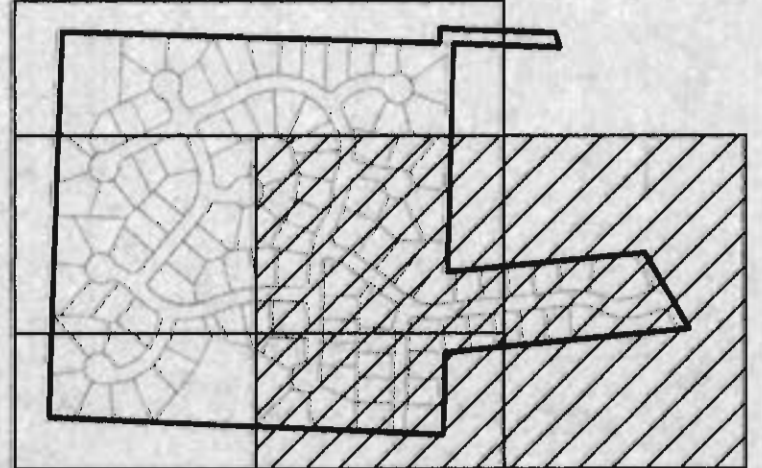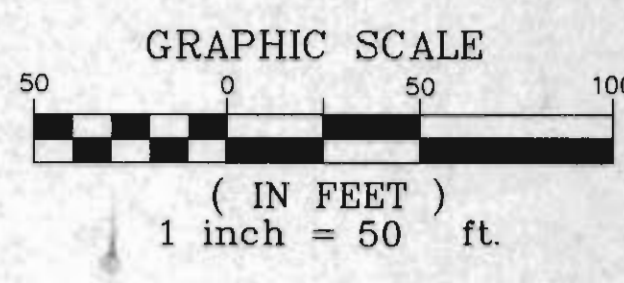

KEY MAP

FOR OFF-SITE SEWER
SEE SHEET 20

TEMPORARY BARRECADE
SEE DETAIL SHEET

SEE ENTRANCE DETAIL SHEET 00/00

PROP N/F OF OTTO
BK. 1258, PG. 1251

By 4/18/97 The Carlsdowners
REV. 5/1/97 PER CITY COMMENTS
APRIL 1997

**BERKSHIRE DOWNS
GRADING PLAN**

JOB # 96-221

UTILITY NOTE: UNDERGROUND FACILITY STRUCTURES AND UTILITIES HAVE BEEN PLOTTED FROM AVAILABLE SURVEYS AND RECORDED INFORMATION AND SHOULD BE VERIFIED BY THE CONTRACTOR. THE LOCATION OF ALL UNDERGROUND STRUCTURES AND FACILITIES EITHER SHOWN OR NOT SHOWN ON THESE PLANS, SHALL BE THE RESPONSIBILITY OF THE CONTRACTOR.