
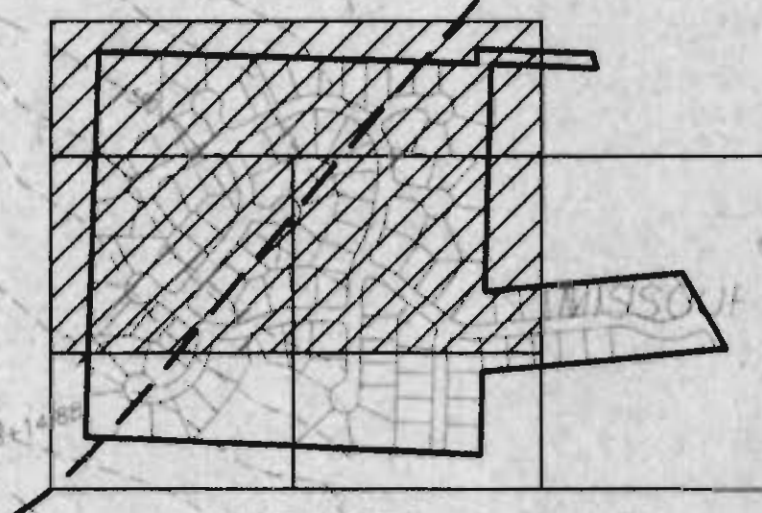
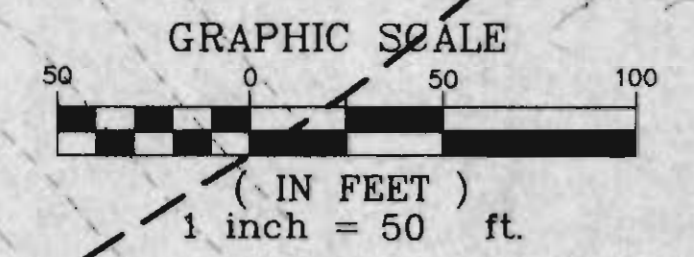


N/E
MICHAEL T. & EILEEN M. DA9.04
BK. 962, PG. 268
Q = 50.22 cfs
(INTERM. Q. 19.04 @ 1.87' = 35.60 cfs)

NOTE:
THIS SHEET FOR
DRAINAGE PURPOSES ONLY
NOT FOR CONSTRUCTION

N/E
CHRISTOPHER J. & DEBIS E. BRUCK, INC.
Q = 5.68 cfs
(INTERM. Q. 2.15 @ 1.87' = 4.02 cfs)

BERKSHIRE DOWNS
DRAINAGE AREA #1
JOB # 96-221

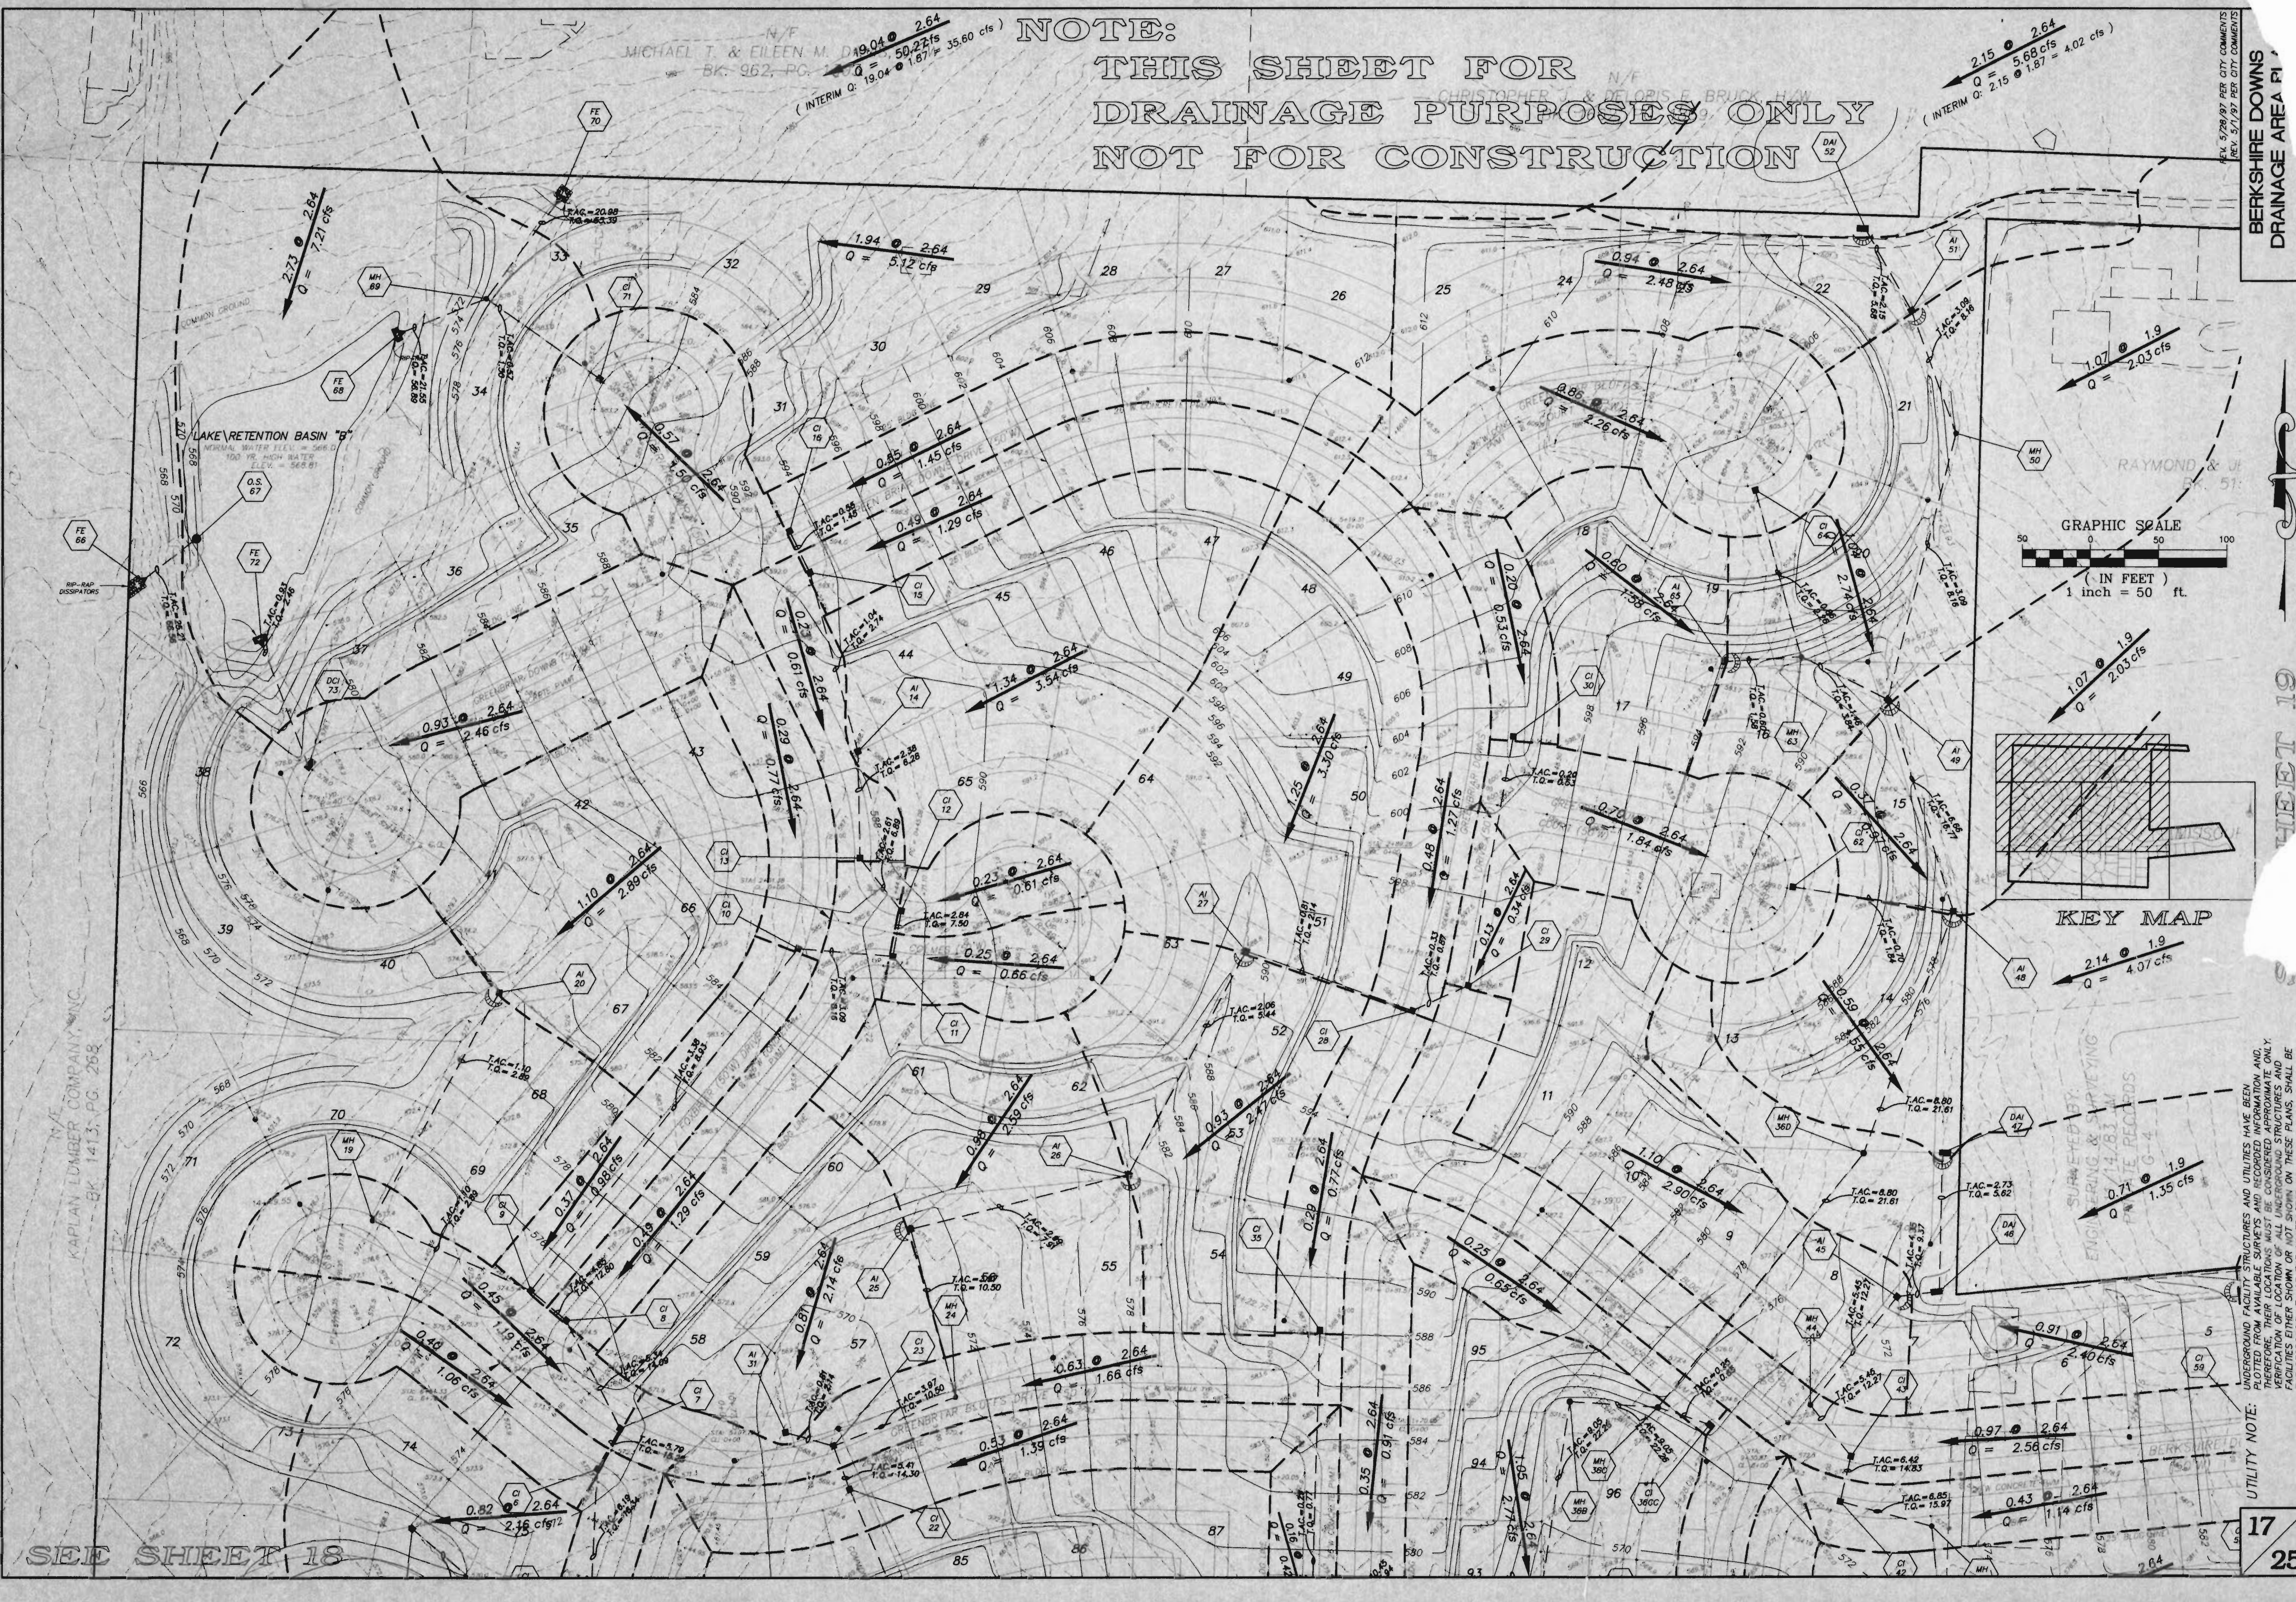

UTILITY NOTE:
UNDERGROUND FACILITY STRUCTURES AND UTILITIES HAVE BEEN
IDENTIFIED FROM AVAILABLE SURVEYS AND RECORDS. THE CONTRACTOR
IS RESPONSIBLE FOR VERIFYING THE LOCATION OF ALL UNDERGROUND STRUCTURES AND
UTILITIES EITHER SHOWN OR NOT SHOWN ON THESE PLANS. SHALL BE
THE RESPONSIBILITY OF THE CONTRACTOR.

N/E
KAPLAN LUMBER COMPANY, INC.
BK. 1413, PG. 268

SEE SHEET 18

17
25