


Top of WALL with Gutter Detail
WALLS 1,2,3

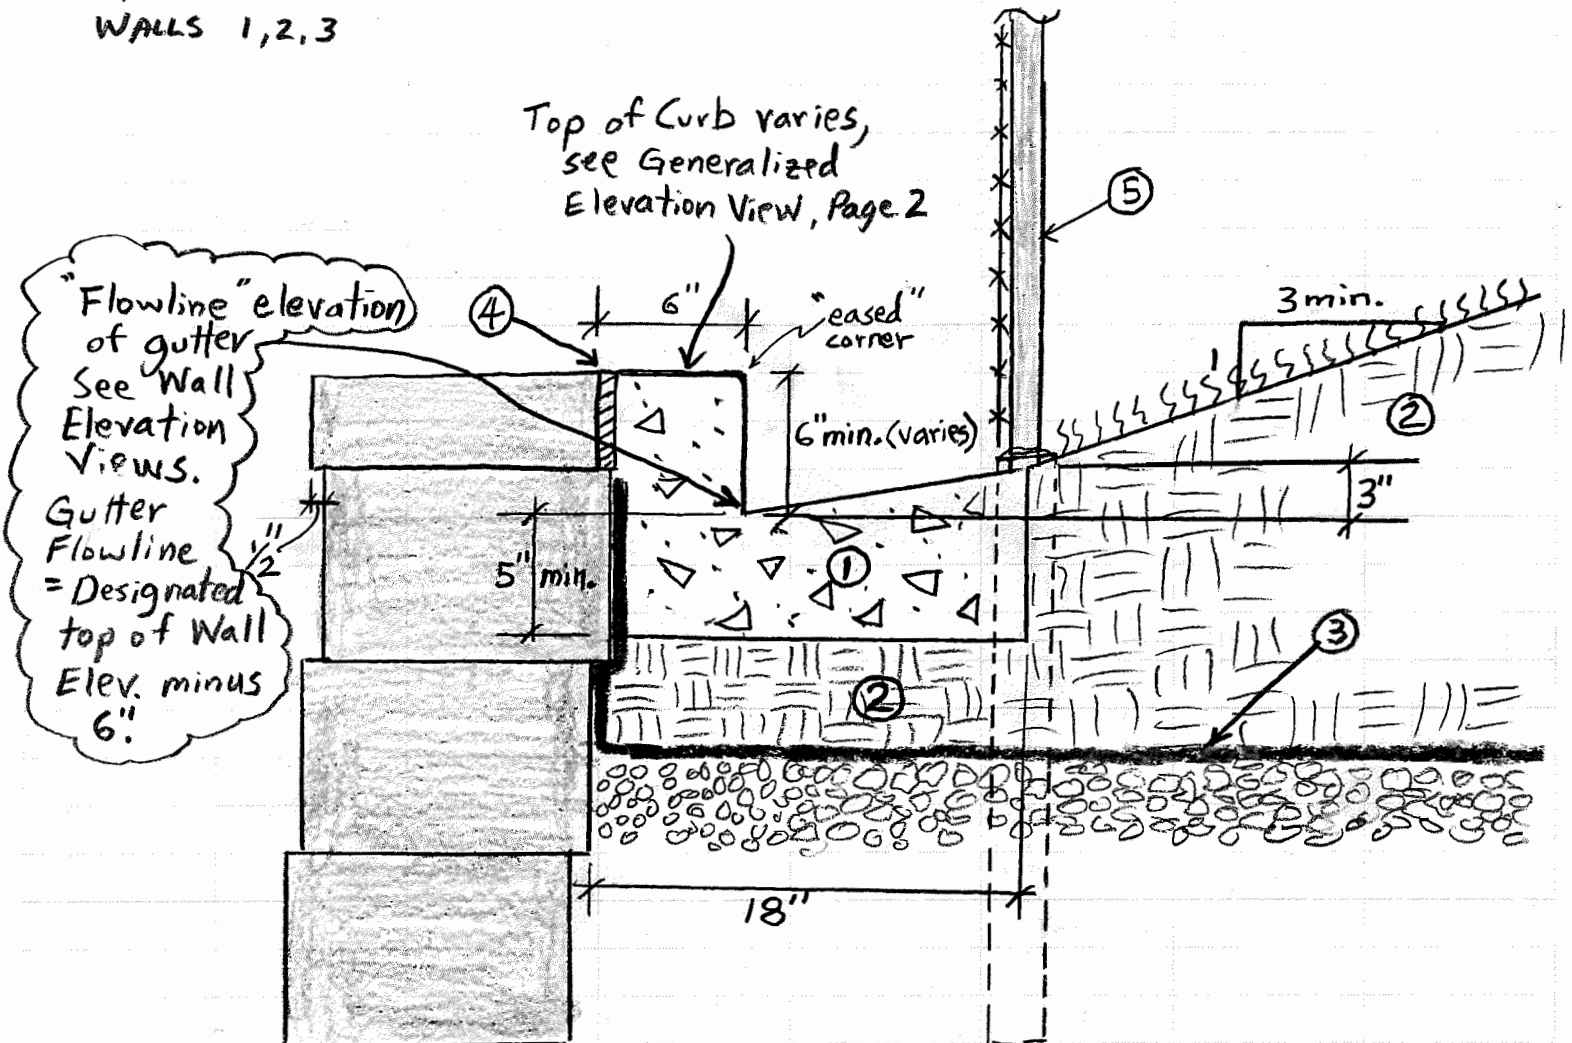

Top of Curb varies,
see Generalized
Elevation View, Page 2

"Flowline" elevation
of gutter
See Wall
Elevation
Views.
Gutter
Flowline
= Designated
top of Wall
Elev. minus
6"

Keyed Notes

- ① Concrete Gutter, 4,000 psi mix, 6% entrained air, broom finish in direction of flow, monolithic pour between expansion joints.
- ② Compacted soil cap
- ③ Filter fabric
- ④ 3/4" asphalt fiber expansion joint filler
- ⑤ Non-Privacy fence, design by others, provide PVC pipe sleeves in wall backfill. Align fence material so trimming of grass not required on gutter side of fence