


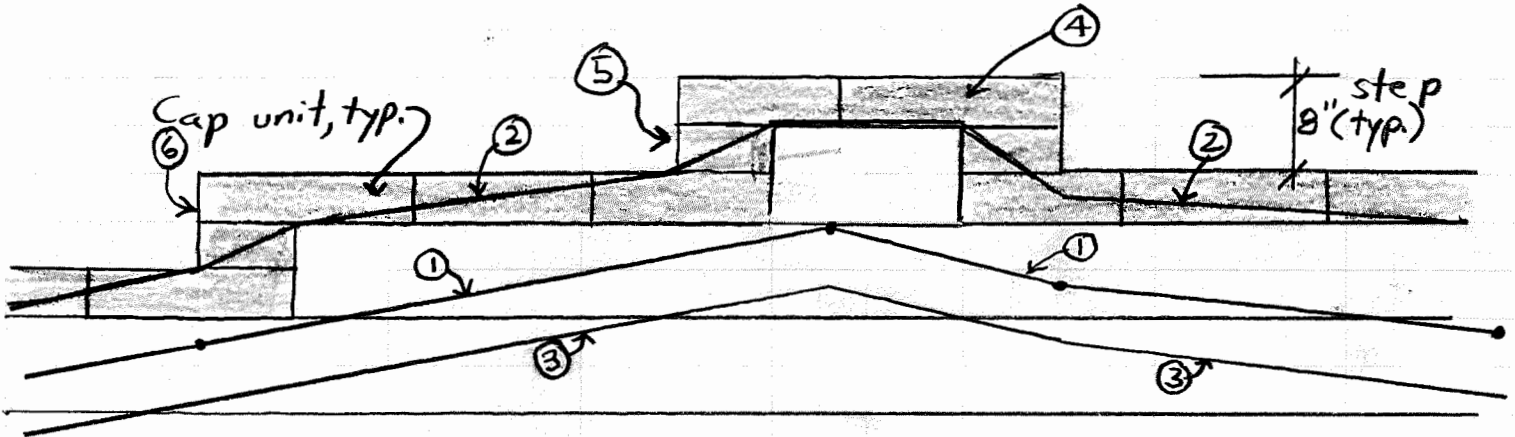

Generalized Rear Elevation at Top of Wall & Gutter  
Walls 1, 2, 3



- ① Gutter flowline. Uniform slope between specified elevations, see Wall Elevations, Top less 6".
- ② Top of Curb = Flowline + 6" min., or taller as needed to cover back of all 8" wall blocks. Only back of cap blocks shall be exposed
- ③ Bottom of Curb = Flowline Elevation - 5" minimum
- ⑤ Double stack cap blocks, min. 8" length at steps to cover ends of full 8" blocks
- ⑥ Step top of wall in 8" increments, length between steps evenly spaced between designated top of wall elevations