


02-10-00 CITY COMMENTS
03-02-00 CLIENT COMMENTS
04-06-00 WATERMAIN
04-17-00 CLIENT

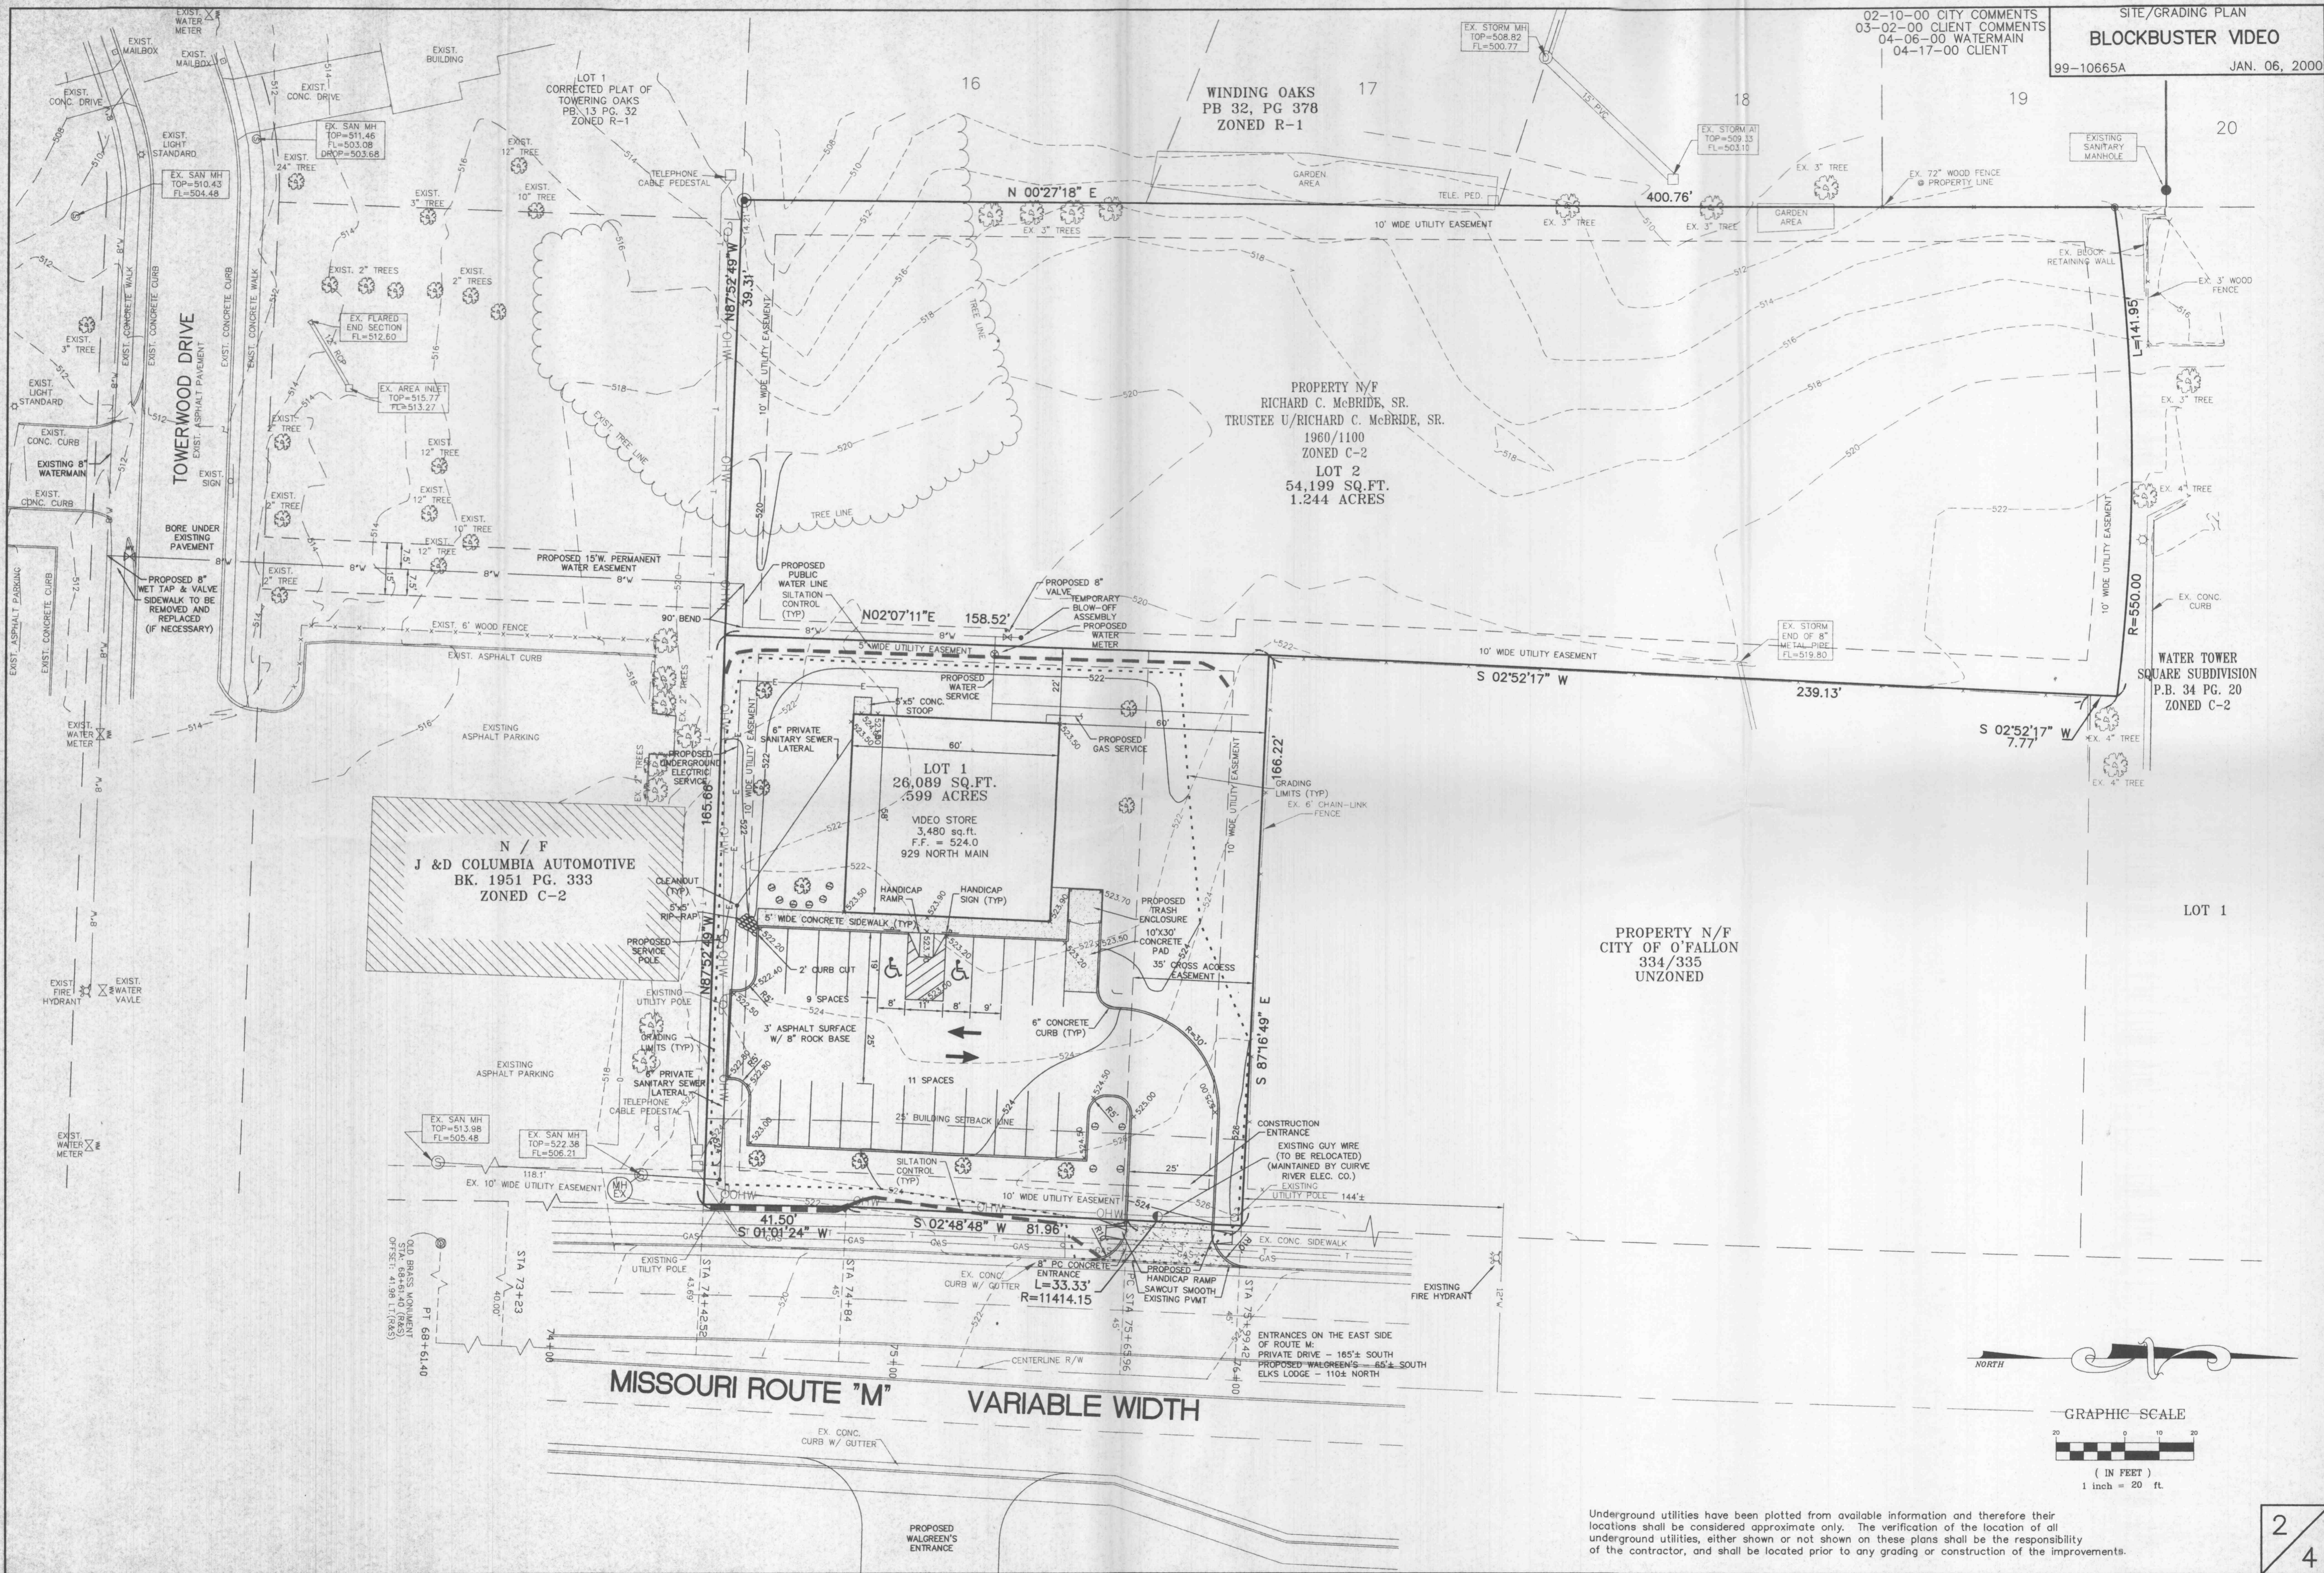

N / F
J & D COLUMBIA AUTOMOTIVE
BK. 1951 PG. 333
ZONED C-2



LOT 1
26,089 SQ.FT.
599 ACRES
VIDEO STORE
3,480 sq.ft.
F.F. = 524.0
929 NORTH MAIN

WINDING OAKS
PB 32, PG 378
ZONED R-1

PROPERTY N/F
RICHARD C. McBRIDE, SR.
TRUSTEE U/RICHARD C. McBRIDE, SR.
1960/1100
ZONED C-2
LOT 2
54,199 SQ.FT.
1.244 ACRES

PROPERTY N/F
CITY OF O'FALLON
334/335
UNZONED

MISSOURI ROUTE "M" VARIABLE WIDTH

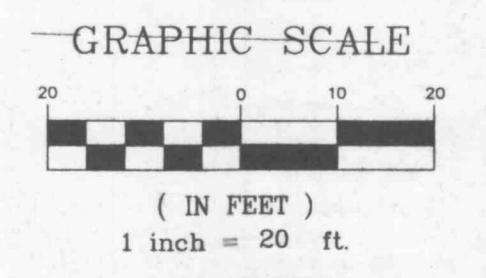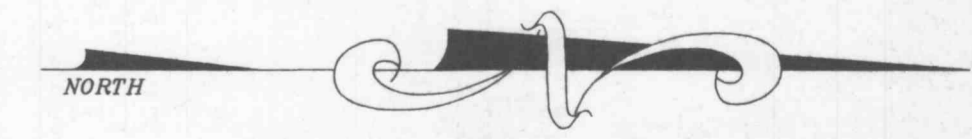

Underground utilities have been plotted from available information and therefore their locations shall be considered approximate only. The verification of the location of all underground utilities, either shown or not shown on these plans shall be the responsibility of the contractor, and shall be located prior to any grading or construction of the improvements.

\\boxcar\id-dp-1\p\dwg\10665a\10665a.dwg Mon Apr 17 15:34:40 2000 PLS