

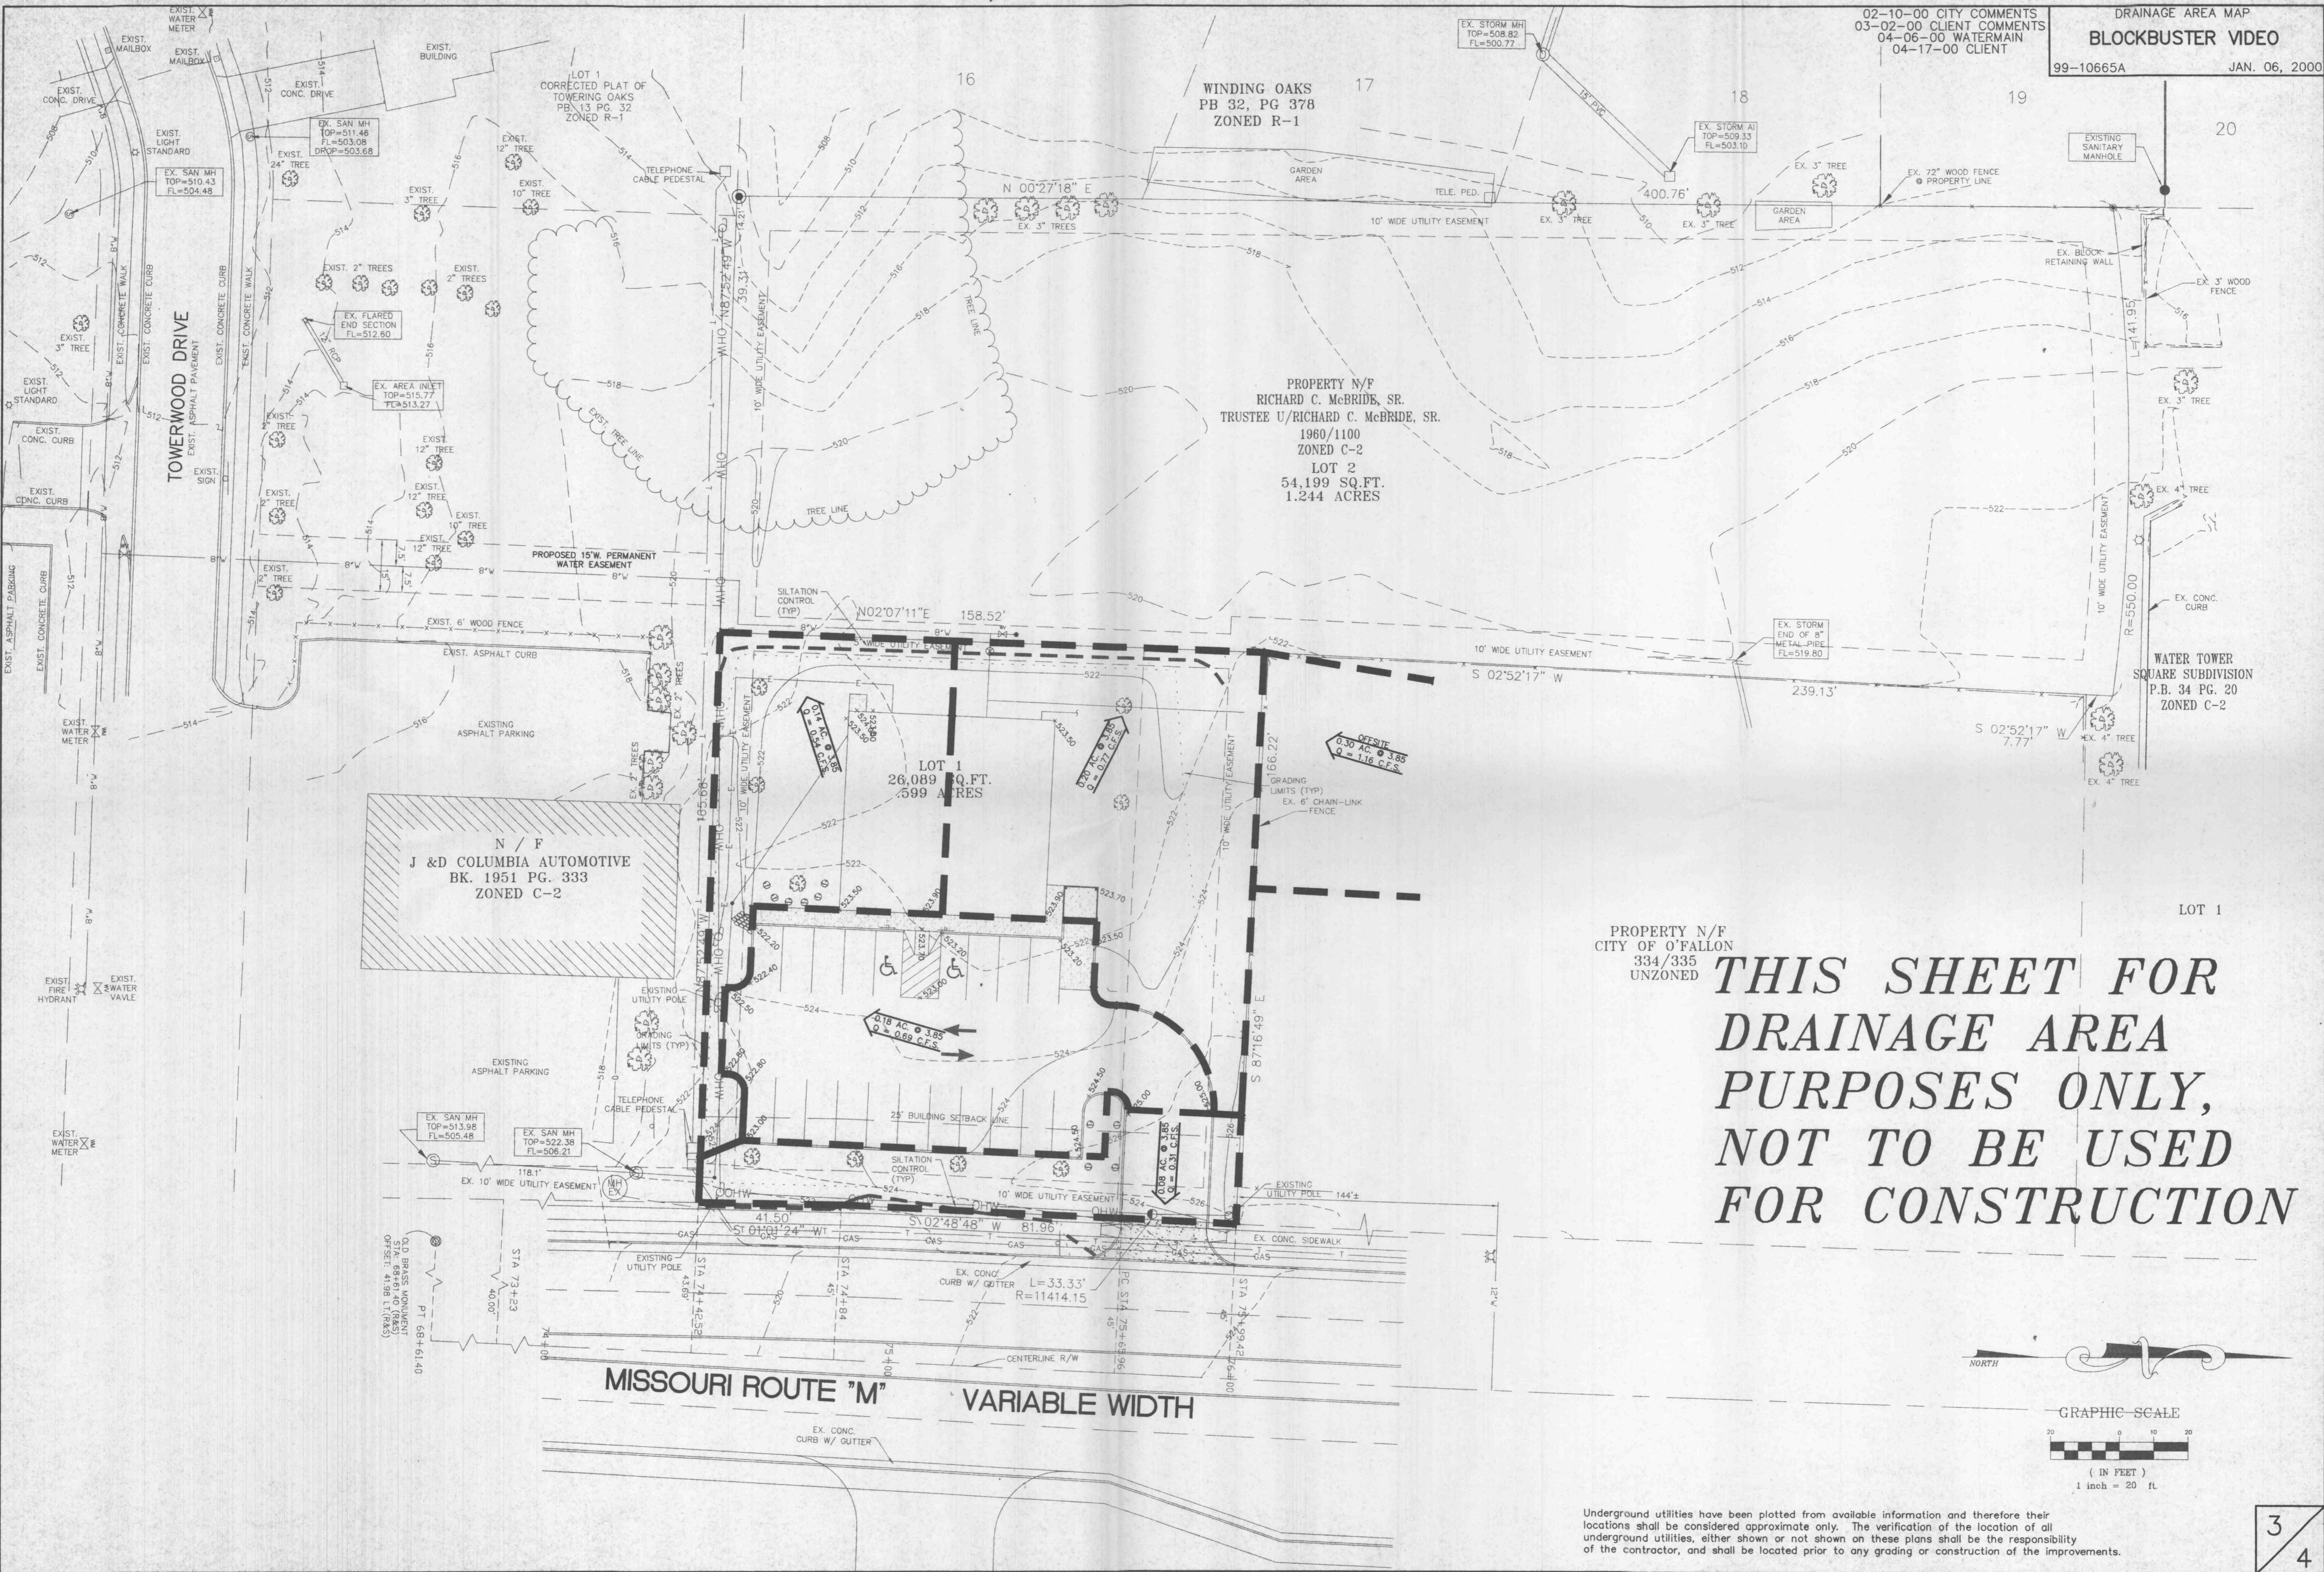


02-10-00 CITY COMMENTS  
03-02-00 CLIENT COMMENTS  
04-06-00 WATERMAIN  
04-17-00 CLIENT

DRAINAGE AREA MAP  
**BLOCKBUSTER VIDEO**  
99-10665A JAN. 06, 2000

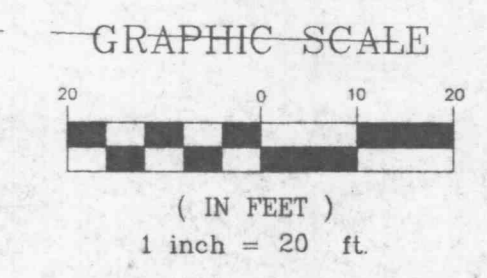

**THIS SHEET FOR  
DRAINAGE AREA  
PURPOSES ONLY,  
NOT TO BE USED  
FOR CONSTRUCTION**

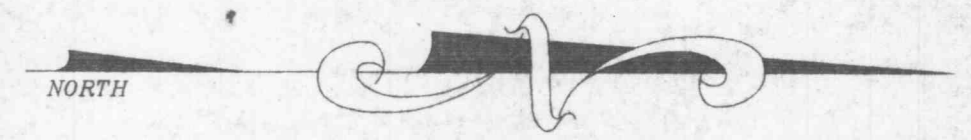

Underground utilities have been plotted from available information and therefore their locations shall be considered approximate only. The verification of the location of all underground utilities, either shown or not shown on these plans shall be the responsibility of the contractor, and shall be located prior to any grading or construction of the improvements.

\\baxsr\drive\dwg\10665a\10665a.dwg Mon Apr 17 15:35:23 2000 RLA