




# DETENTION BASIN CROSS SECTIONS

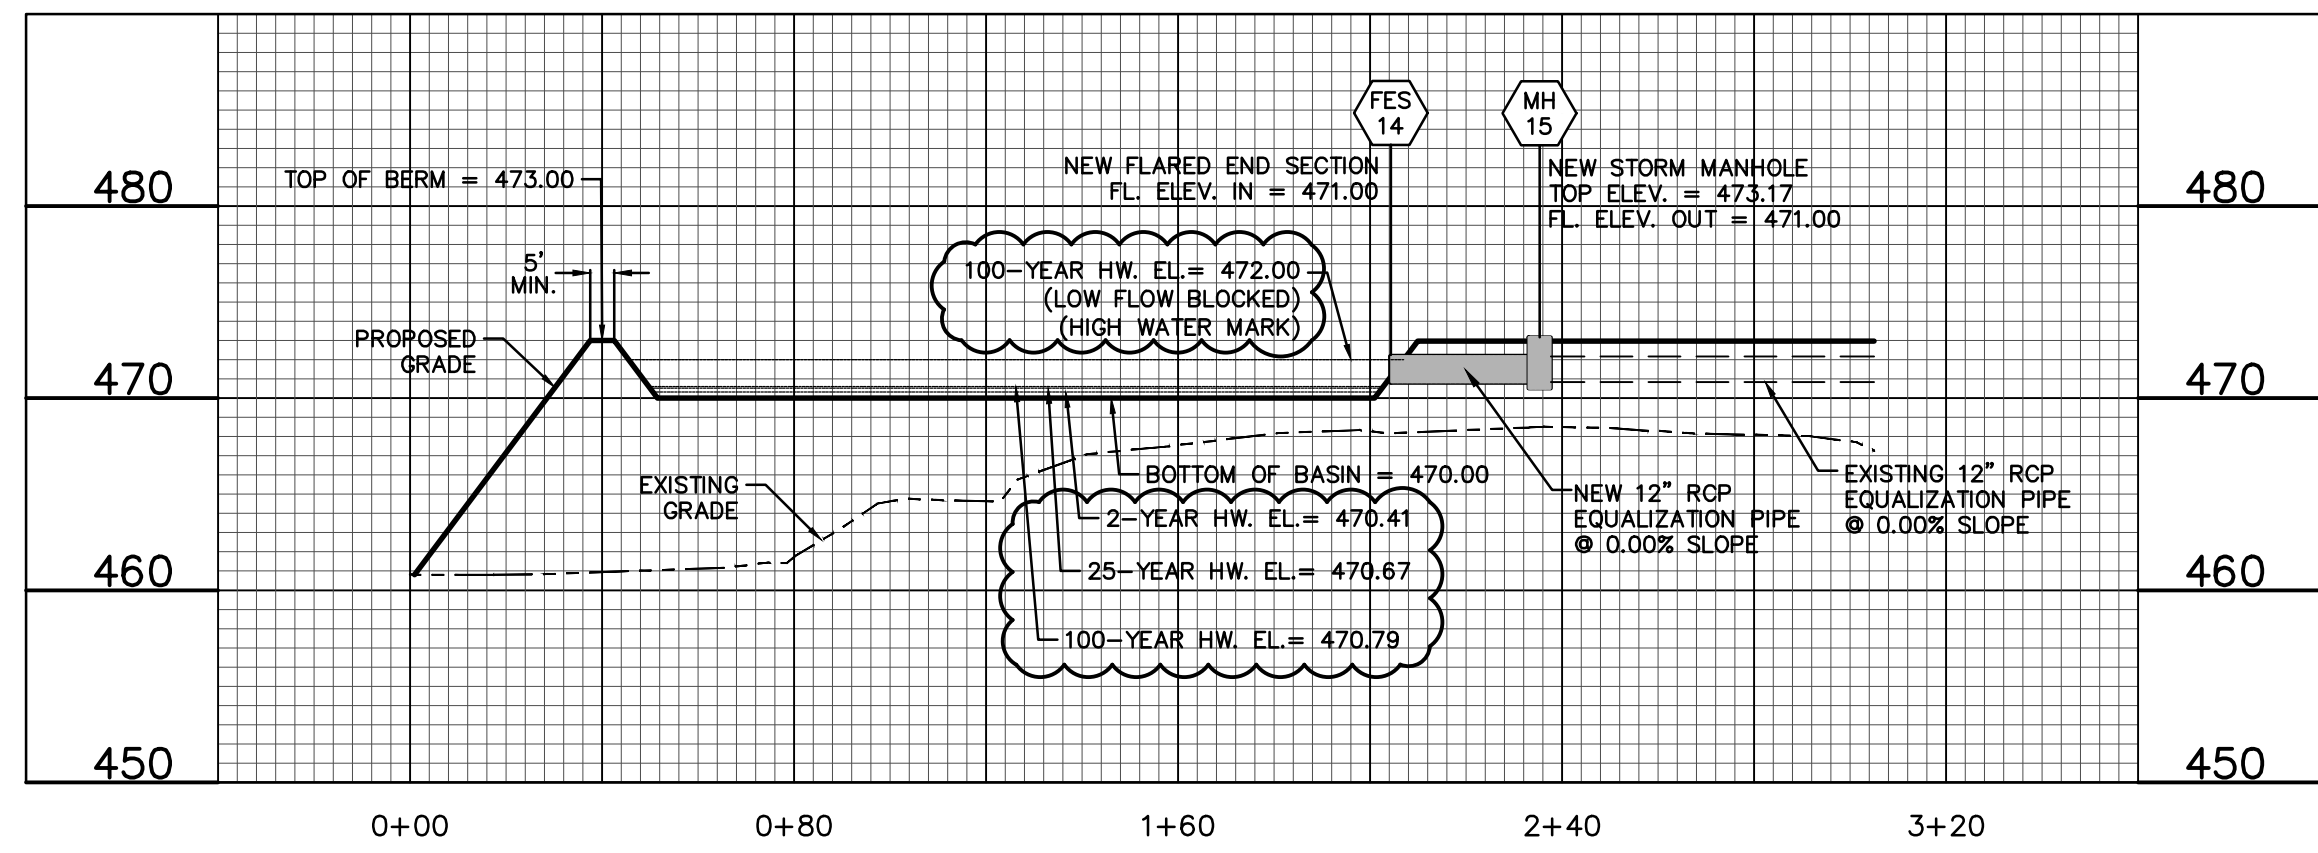



CROSS SECTION A-A

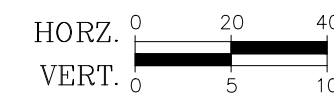



NOTE: SEE TRENCH DRAIN  
DETAIL ON SHEET C15.

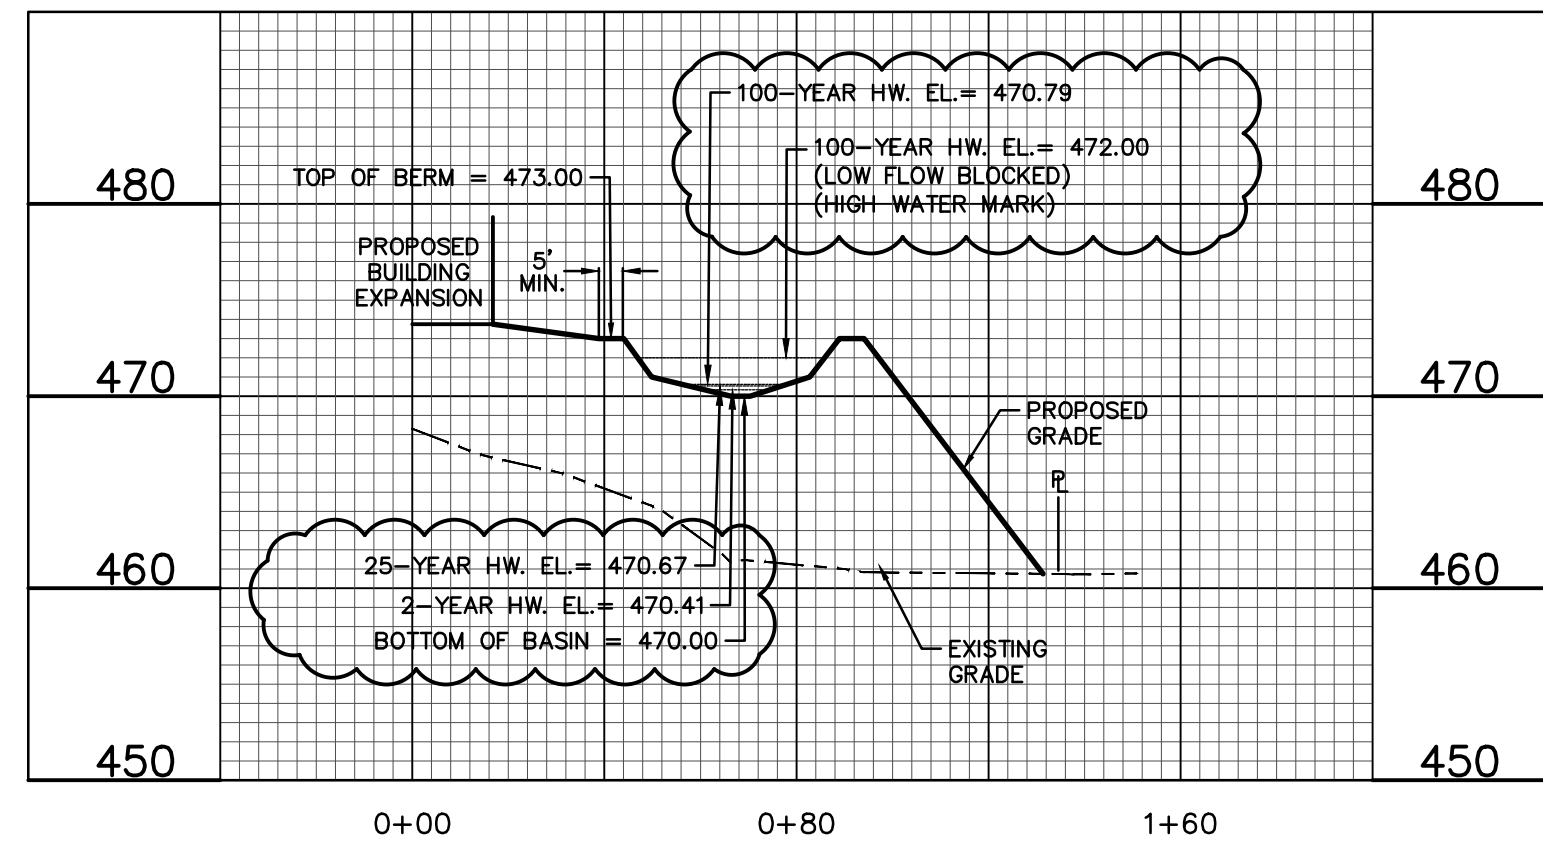

CROSS SECTION B-B

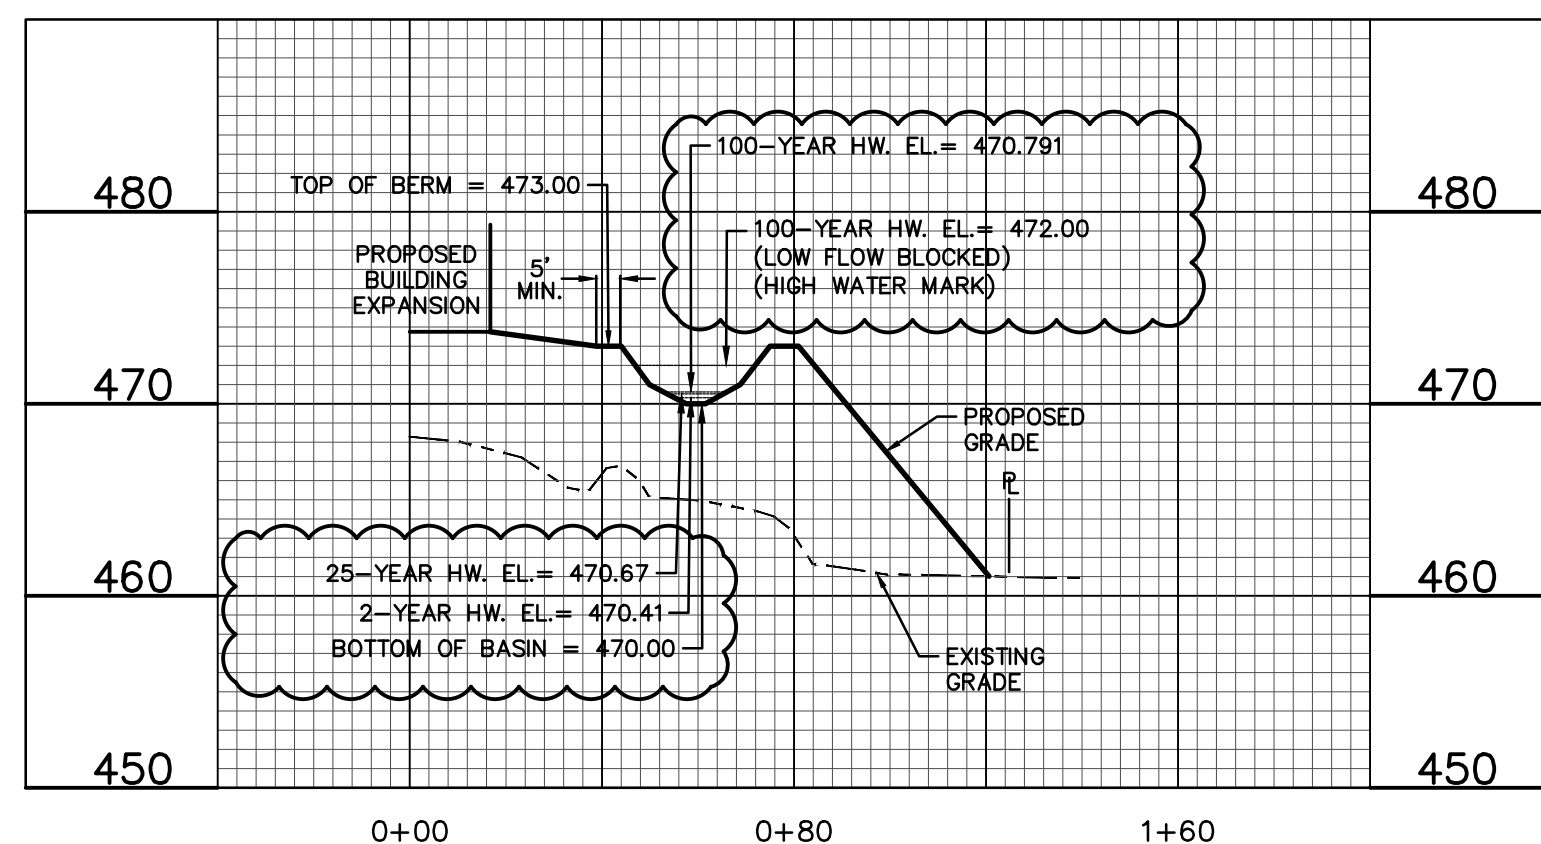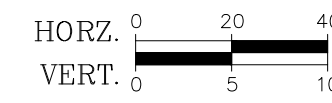

CROSS SECTION C-C

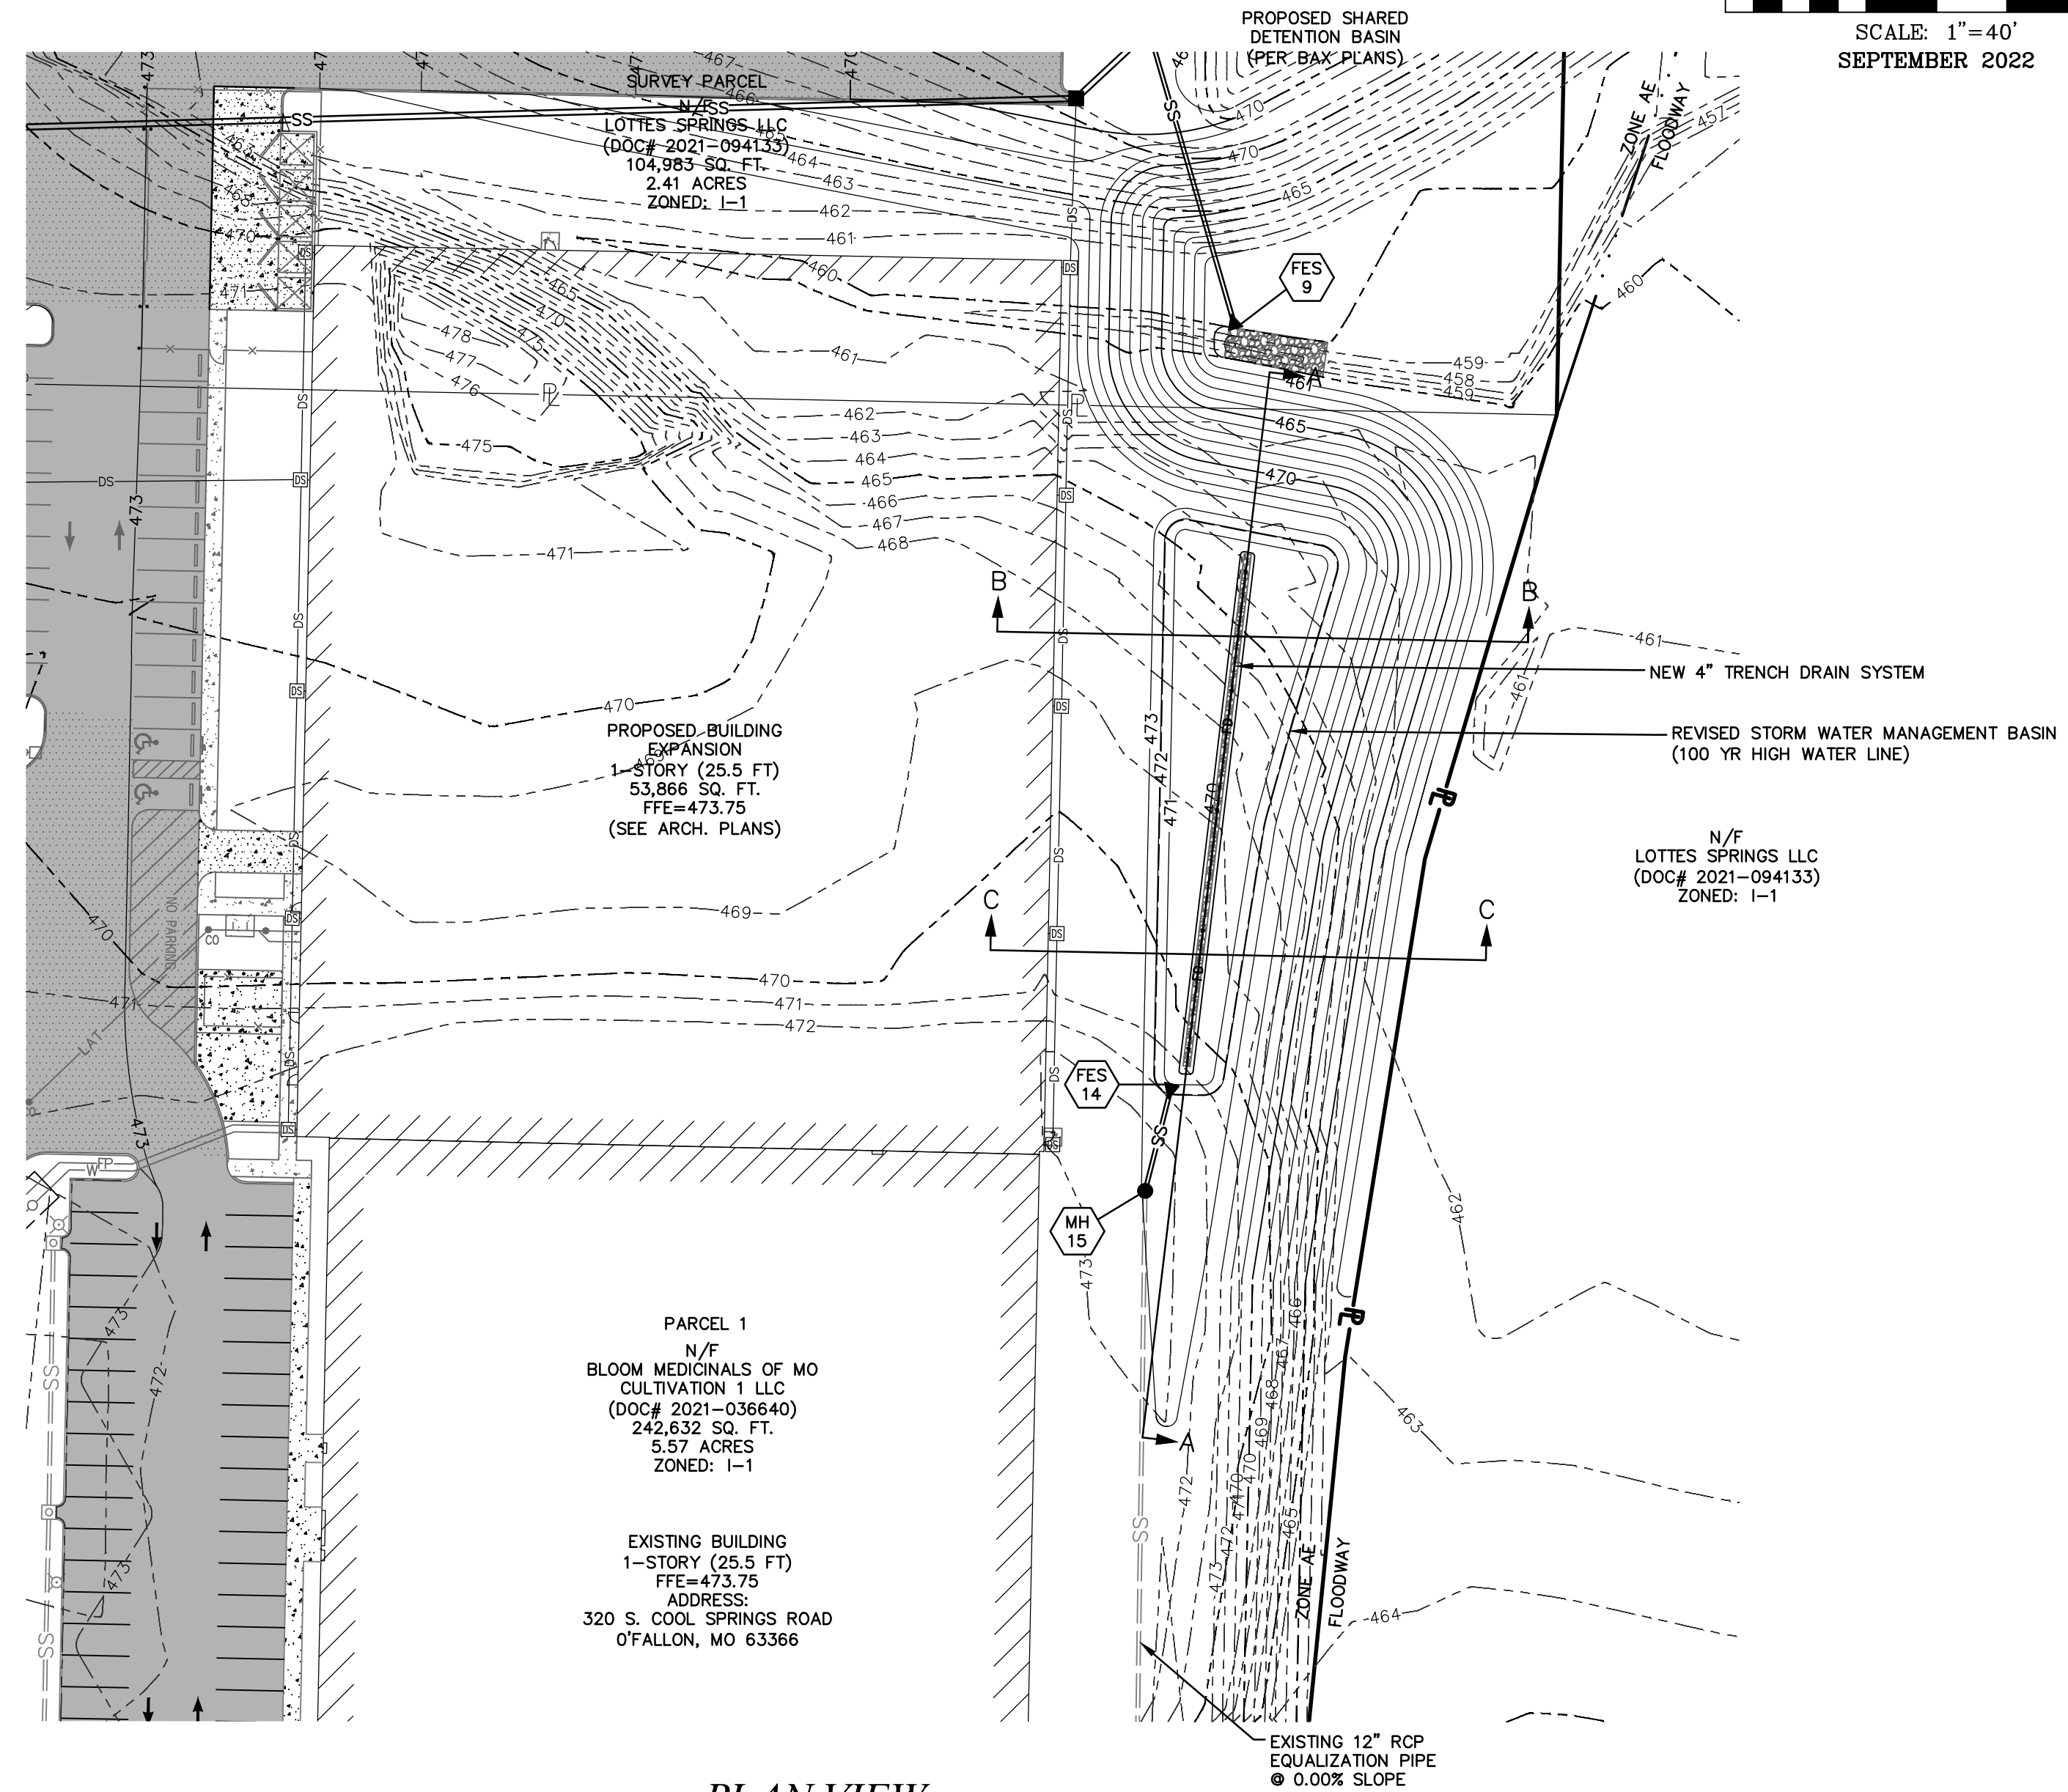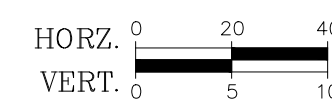

PLAN VIEW

All OSHA rules & regulations established for the type of construction required by these plans shall be strictly followed (i.e. Trenching, Blasting, etc.)  
CALL OR CLICK 3 DAYS BEFORE YOU DIG!  
MISSOURI  
1-800-DIG-RITE on 811  
www.motcall.com