


Scale: 1" = 10' Vert  
1" = 30' Horiz

FINAL SURVEY	DATE
SURVEYED	BY
PLOTTED	
NOTE BOOK NO.	
TEMPLATE NO.	
AREAS CHECKED	

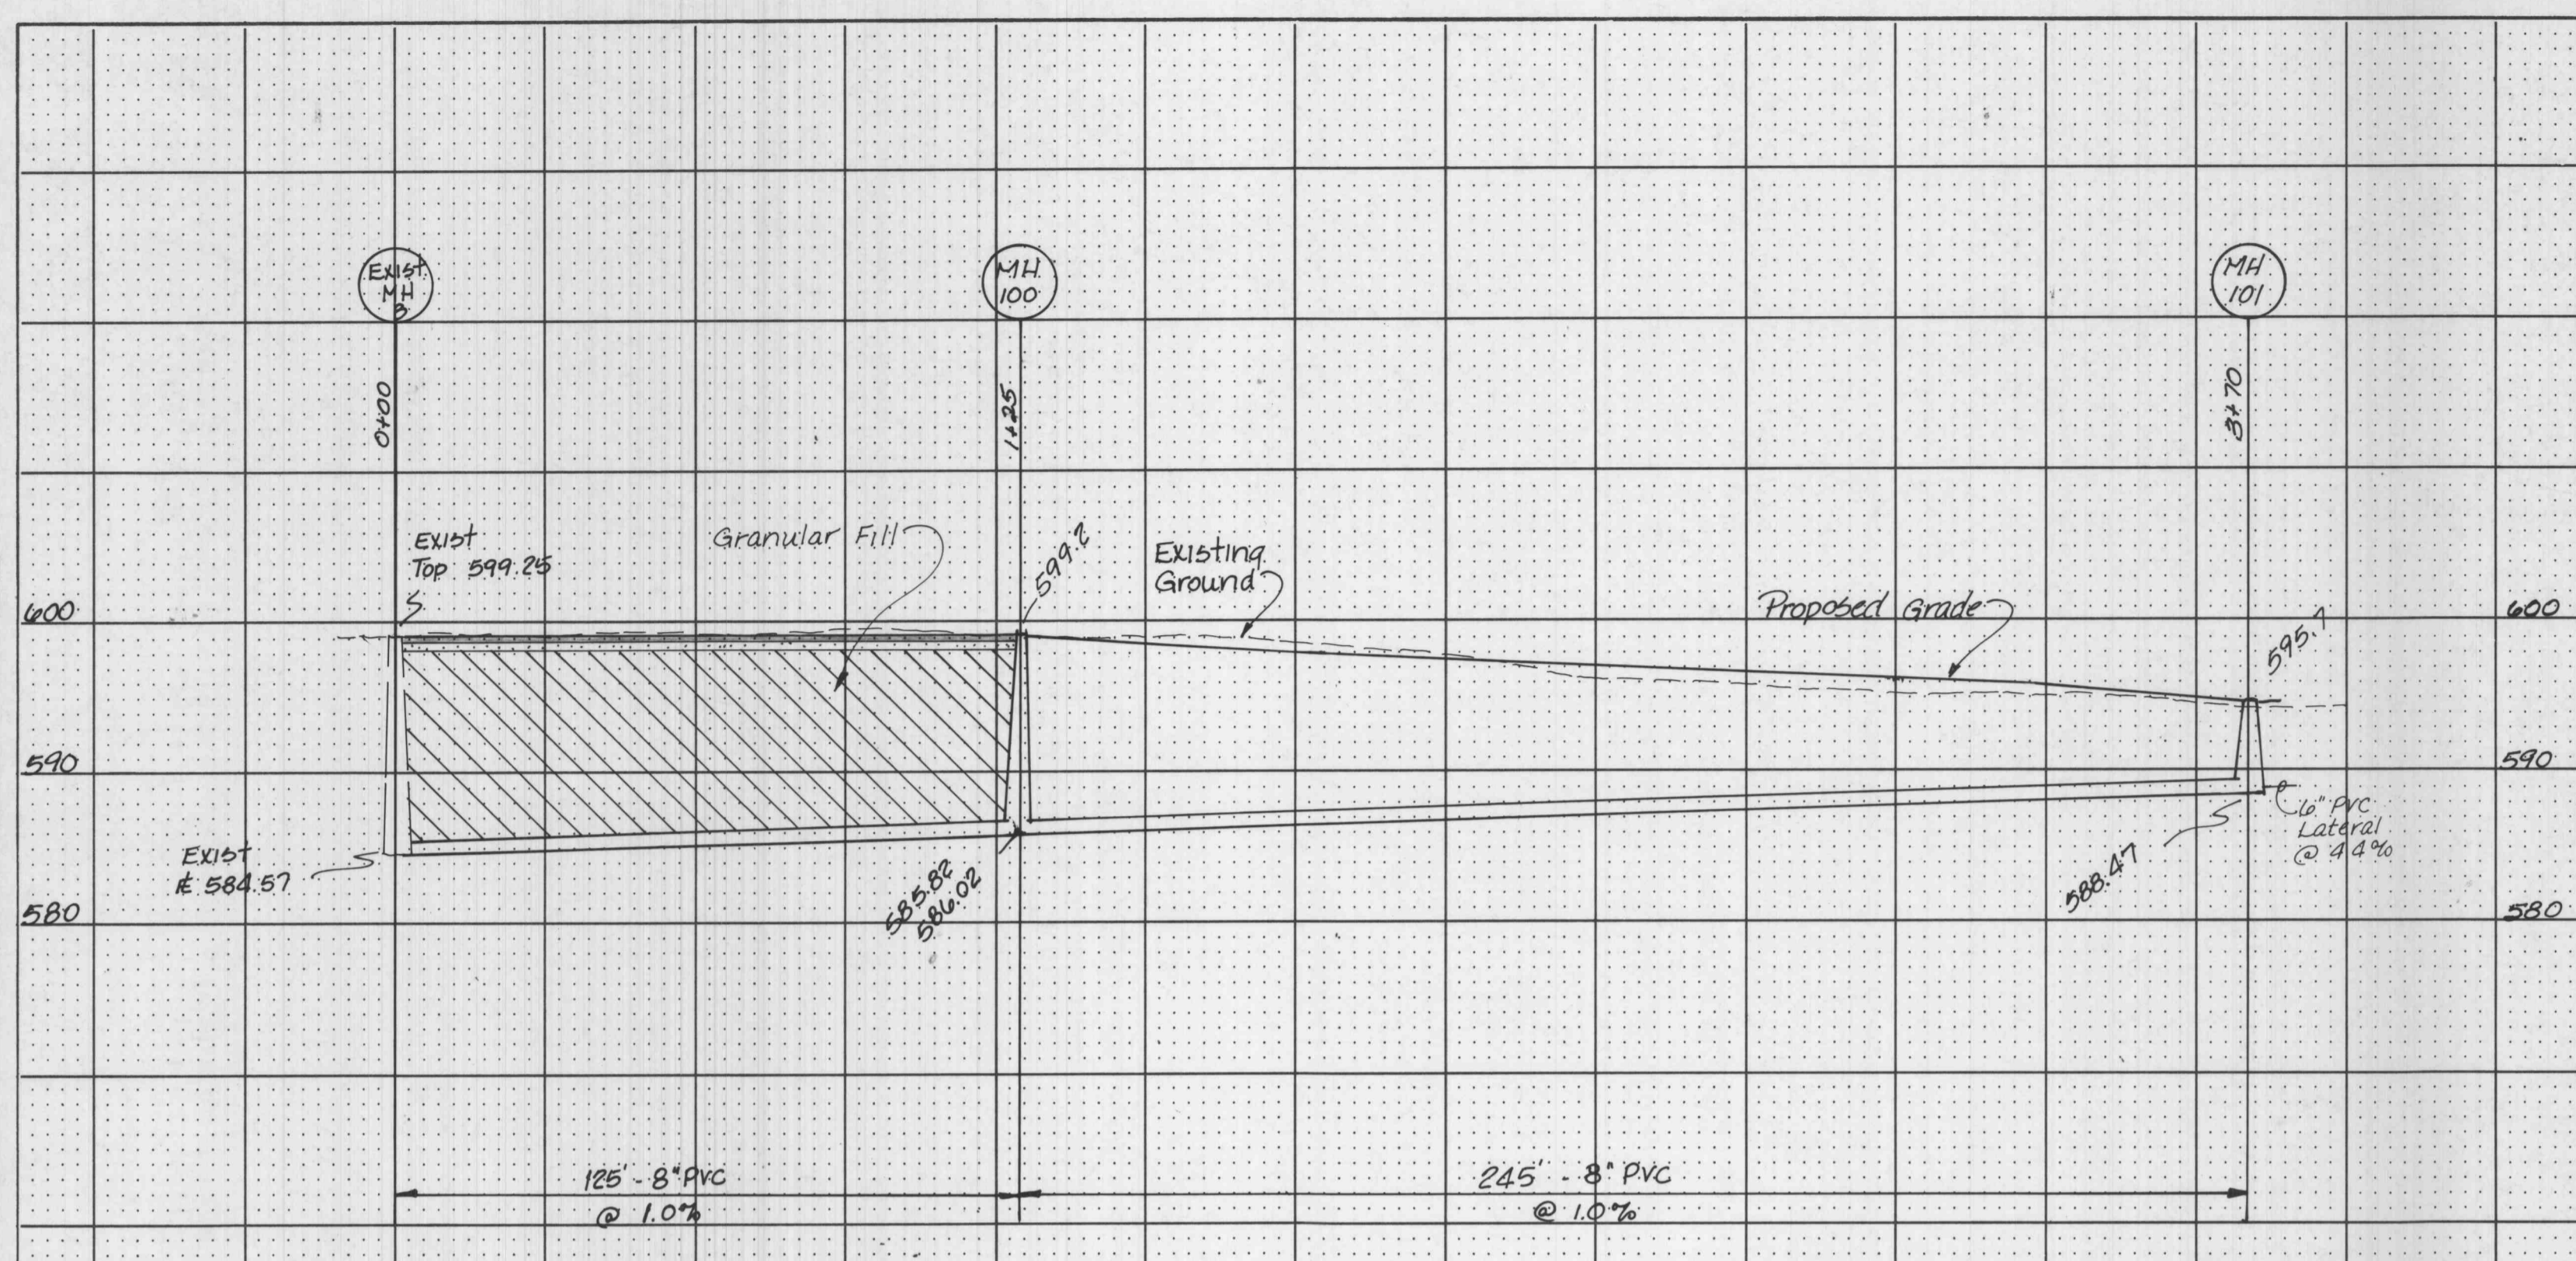

ORIGINAL SURVEY	DATE
SURVEYED	BY
PLOTTED	
NOTE BOOK NO.	
TEMPLATE NO.	
AREAS CHECKED	

