


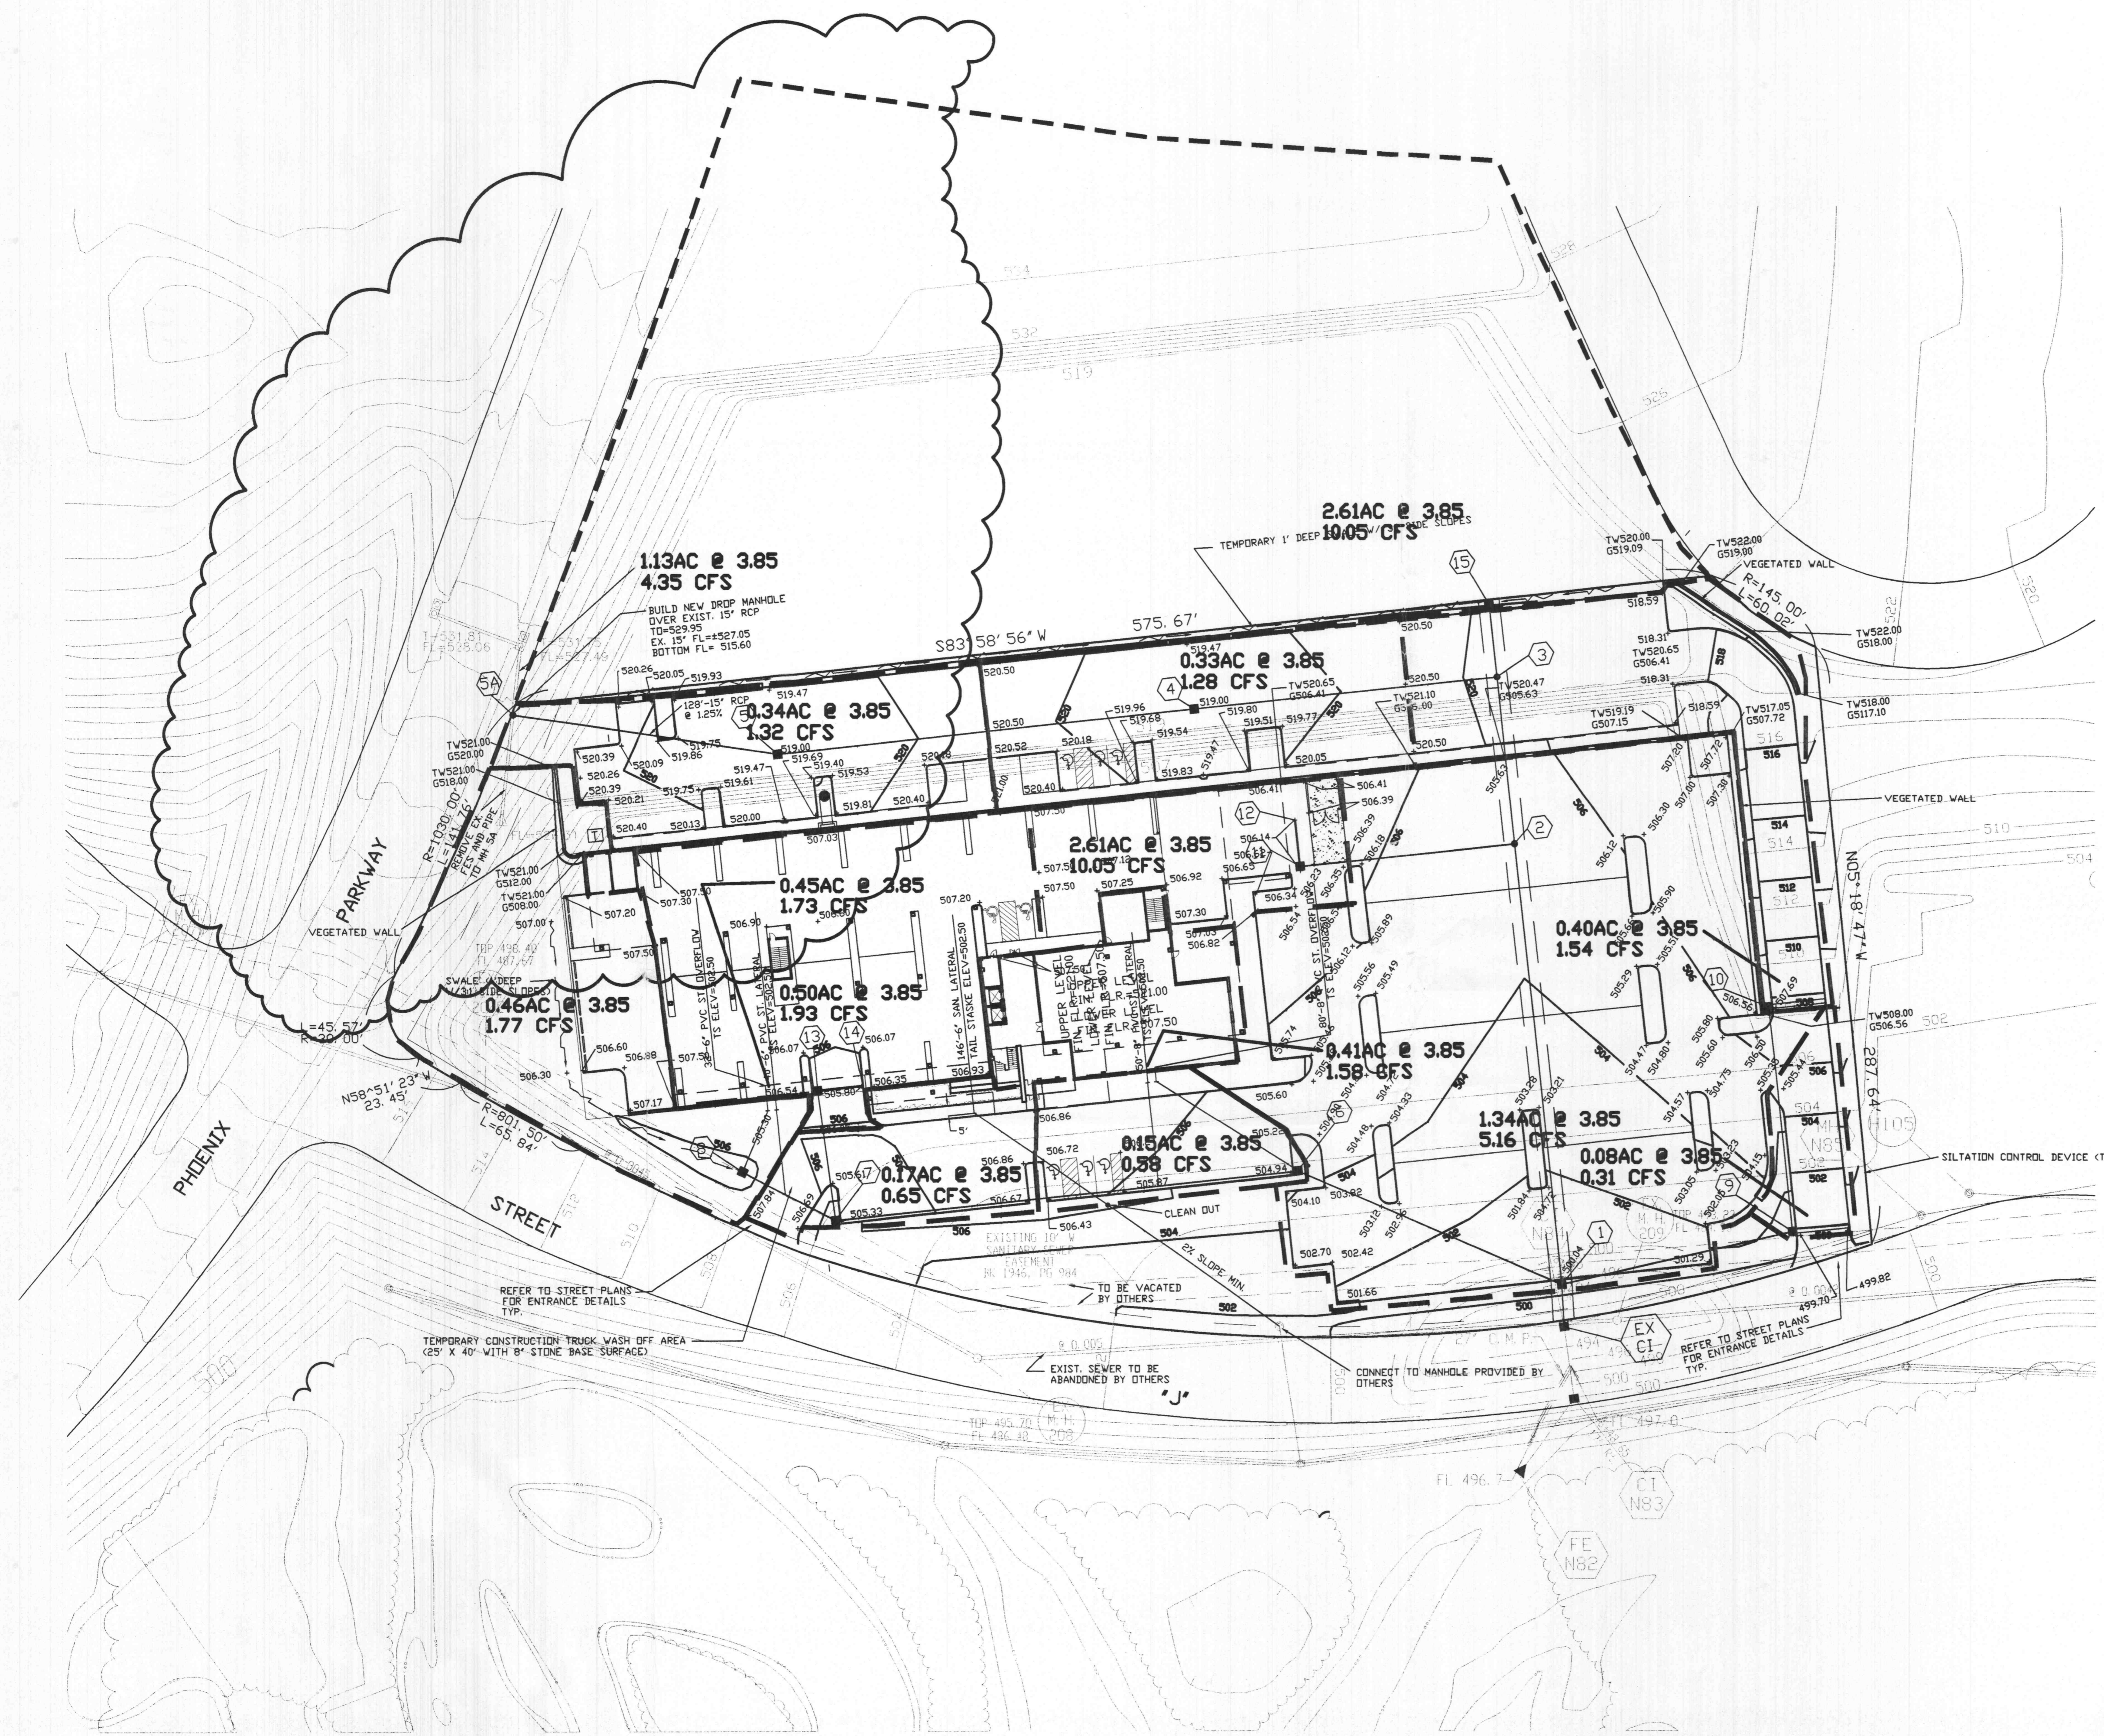


SCALE: 1"=40'



NOT FOR CONSTRUCTION-FOR DRAINAGE AREAS ONLY

Family of Companies
BOARDWALK CORPORATE CENTER
 O'Fallon, Missouri
 Village K
 Phase III
WINGHAVEN®

Revisions NUMBER	DATE	DESCRIPTION
1	2/21/01	SHEET SIZE & CITY REV.

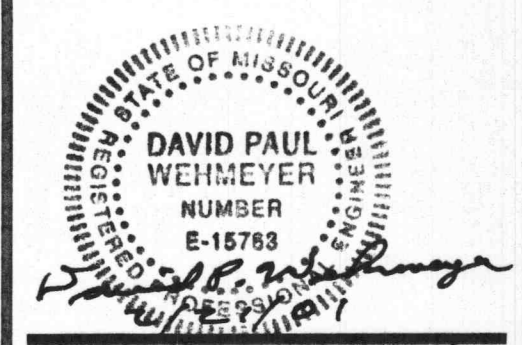

Date
 Job Number 00-107
 Drawn By JF
 Drawing File DAMAP.DWG
 Plot Scale 1=1

DA1.0

The Professional, whose signature and personal seal appear hereon, assumes responsibility only for what appears on this page, and disclaims (pursuant to Section 327.411 RSMo) any responsibility for all other plans, specifications, estimates, reports, or other documents or instruments not sealed by the undersigned Professional relating to, or intended to be used for, any part or parts of the project to which this page refers.