

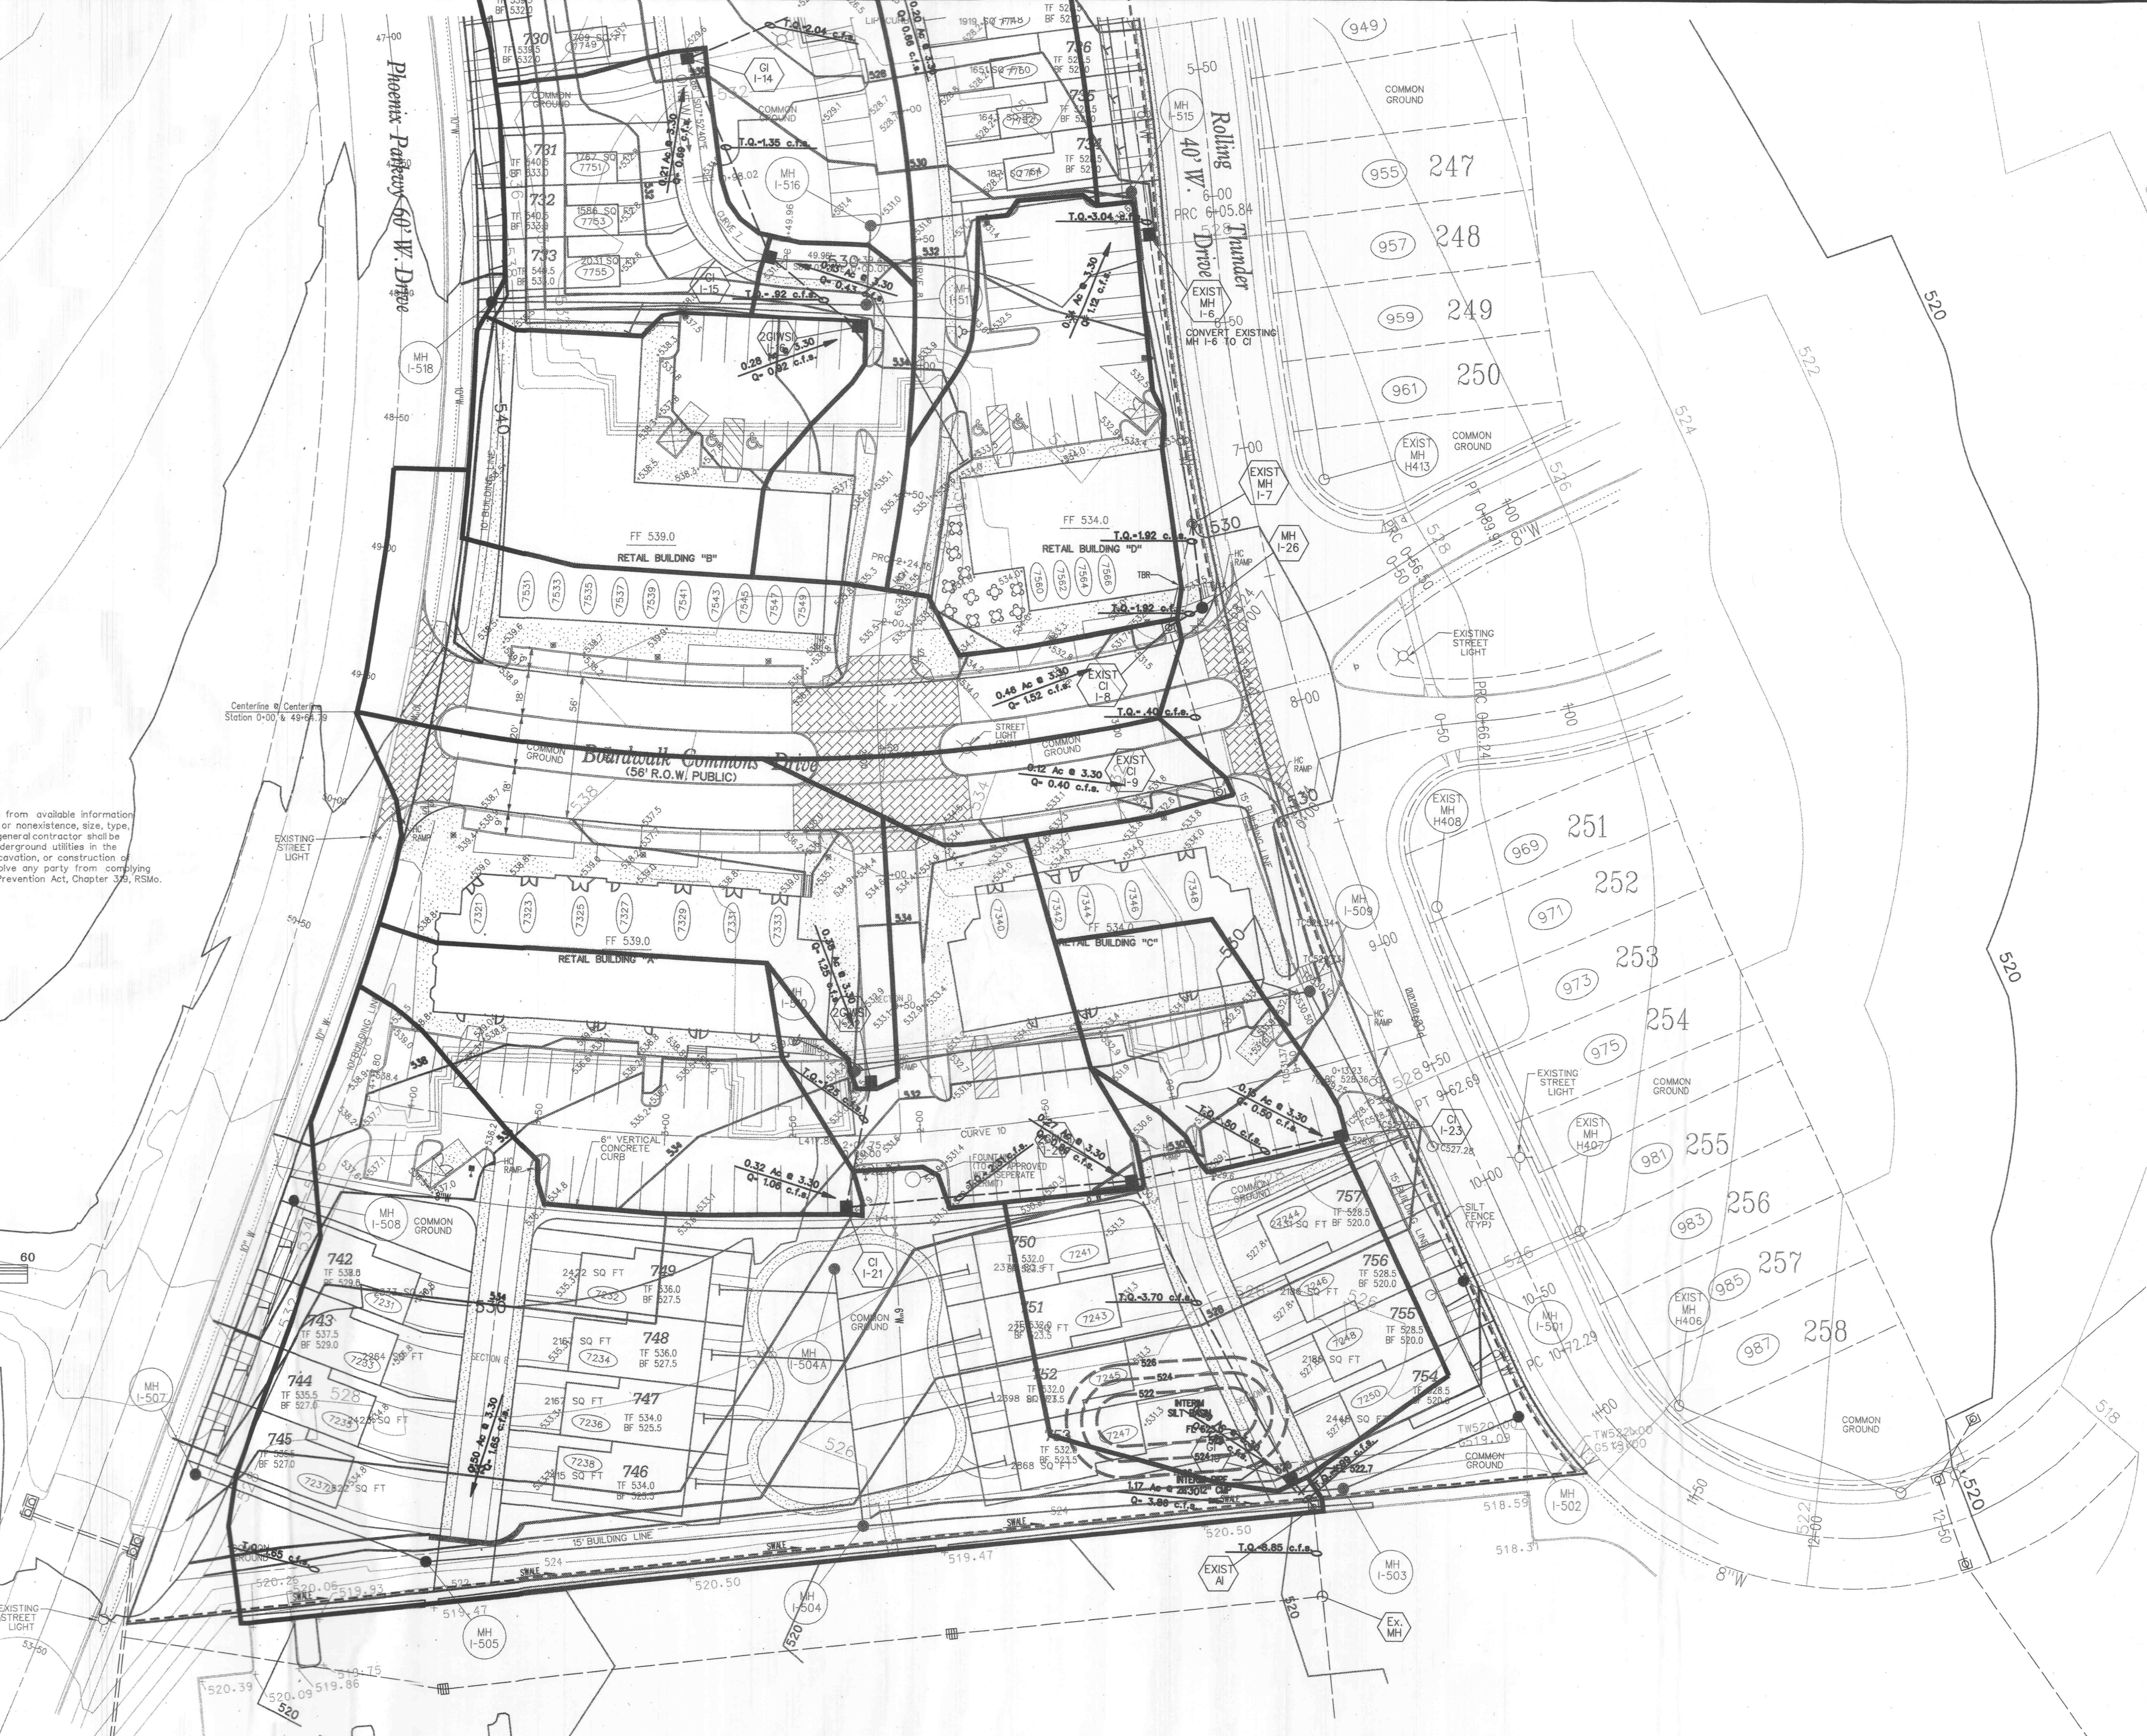


The underground utilities shown herein were plotted from available information and do not necessarily reflect the actual existence, or nonexistence, size, type, number, or location of these or other utilities. The general contractor shall be responsible for verifying the actual location of all underground utilities in the field, shown or not shown, prior to any grading, excavation, or construction of improvements. These provisions shall in no way absolve any party from complying with the Underground Facility Safety and Damage Prevention Act, Chapter 339, RSMo.

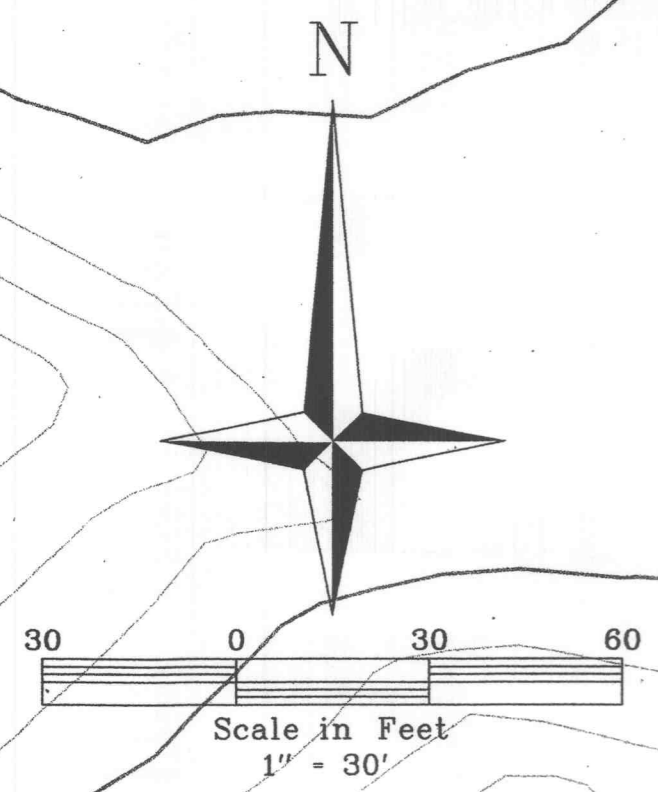

WINGHAVEN
RESIDENTIAL L.L.C.
11630 BRIDGE & SON
CORPORATE CENTER DRIVE
ST. LOUIS, MISSOURI 63005
PHONE (636) 537-2000

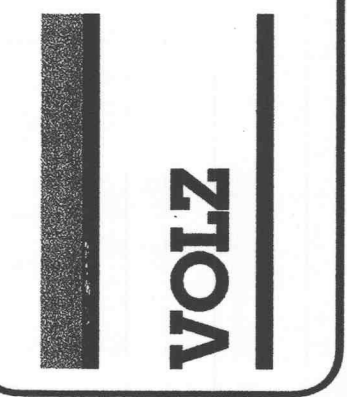

BOARDWALK COMMONS AT WINGHAVEN

DRAINAGE AREA MAP
Design By: G.A.S.
Drawn By: K.L.A.
P. 6500-35
Checked By: T.J.M.