

1 PLANTING DETAIL-Typical Building Entries
LD-B SCALE 1"=5'


PLANTING SCHEDULE FOR VILLAGE CENTER

TREES					
SYMBOL	QUANTITY	SIZE	BOTANICAL NAME	COMMON NAME	REMARKS
A	27	3"	Acer rubrum 'Red Sunset'	Red Sunset Maple	B&B
B	52	3"	Fraxinus americana 'autumn purple'	Autumn Purple Ash	B&B
C	39	6-7'	Pinus strobus	White Pine	B&B
D	24	3"	Gleditsia triacanthos	Honey Locust	B&B
H	24	2 1/2"	Crataegus phaenopyrum	Washington Hawthorn	B&B
J	18	2 1/2"	Malus robinson	Robinson Crabapple	B&B
K	20	2 1/2"	Zelkva sp.	Zelkova	B&B
L	13	2 1/2"	Pyrus calleryana	Cleveland Select Pear	B&B
M	2	2 1/2"	Prunus serrulata	Kwanzan Cherry	B&B
N	9	2 1/2"	Carpinus betula	Columnar Hornbeam	B&B
P	14	7-8'	Picea abies	Norway Spruce	B&B


SHRUBS					
SYMBOL	QUANTITY	SIZE	BOTANICAL NAME	COMMON NAME	REMARKS
	86	18"	Taxus cuspidata 'Densa'	Dense Yew	B&B
	75	18"	Ilex meserveae 'Blue Girl'	Blue Girl Holly	B&B
	78	18"	Juniperus sabin 'Broadmoor'	Broadmoor Juniper	B&B
	36	2-3'	Viburnum Juddii	Judd Viburnum	B&B
	30	2-3'	Euonymus alatus 'Compactus'	Dwarf Burning Bush	B&B
	106	18"	Cotoneaster apiculata	Cranberry Bush Cotoneaster	B&B
	127	18"	Spiraea bumalda 'Anthony Waterer'	Anthony Waterer Spiraea	B&B

GROUND COVER
PERENNIALS TO BE SELECTED.
LAWN AREAS TO BE SODDED.

LANDSCAPE DEVELOPMENT PLAN FOR VILLAGE CENTER
SCALE 1"=50'

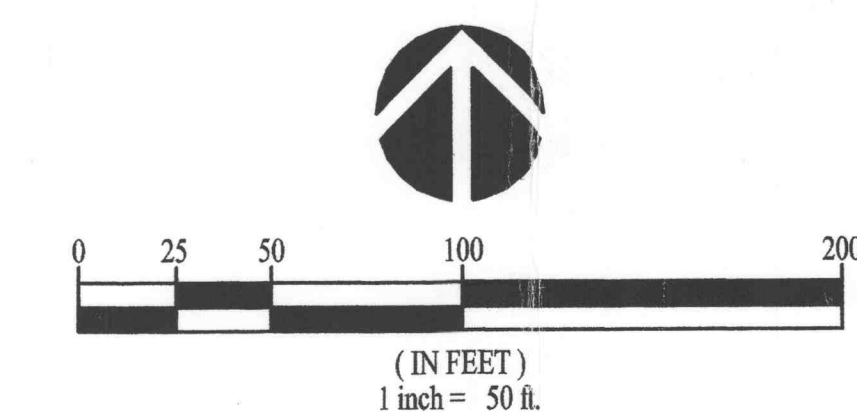

PHASE III - VILLAGE CENTER
AT WINGHAVEN
A TRACT OF LAND BEING PART OF
U.S. SURVEY 1669 TOWNSHIP
46 NORTH - RANGE 3 EAST
ST. CHARLES COUNTY, MISSOURI

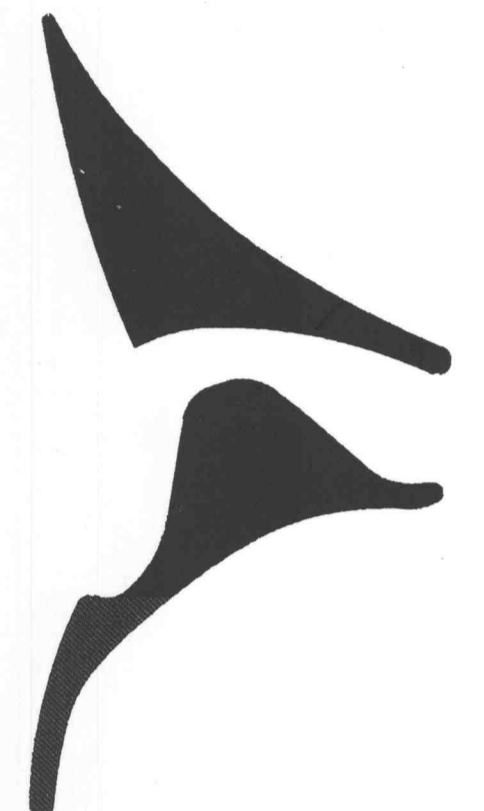

WINGHAVEN

Date	Description	No.
12/05/01	Site Revisions	1
5/17/02	Site Revisions	2

Drawn: KAS
Checked: DAD

Ioomis Associates
Landscape Architects/Planners
199 South 40 West, Suite 104
Overland Park, Missouri 66205-1094
Tel: 639.519.5656 Fax: 639.519.0797
e-mail: iap@ioomis.com

Sheet Title: DEVELOPMENT PLAN
VILLAGE CENTER

Sheet No: LD-8

Date: 05/01/01
Job #: 769.005