


BRAMBLETT HOLLOW
 P.B. 32, PG. 342
 ZONED: R-1

N/F
 JAMES MARKHAM
 1968/471

BRAMBLETT CROSSING
 COMMON GROUND A
 & UTILITY ESMT
 P.B. 46, PG. 112
 ZONED: C-2

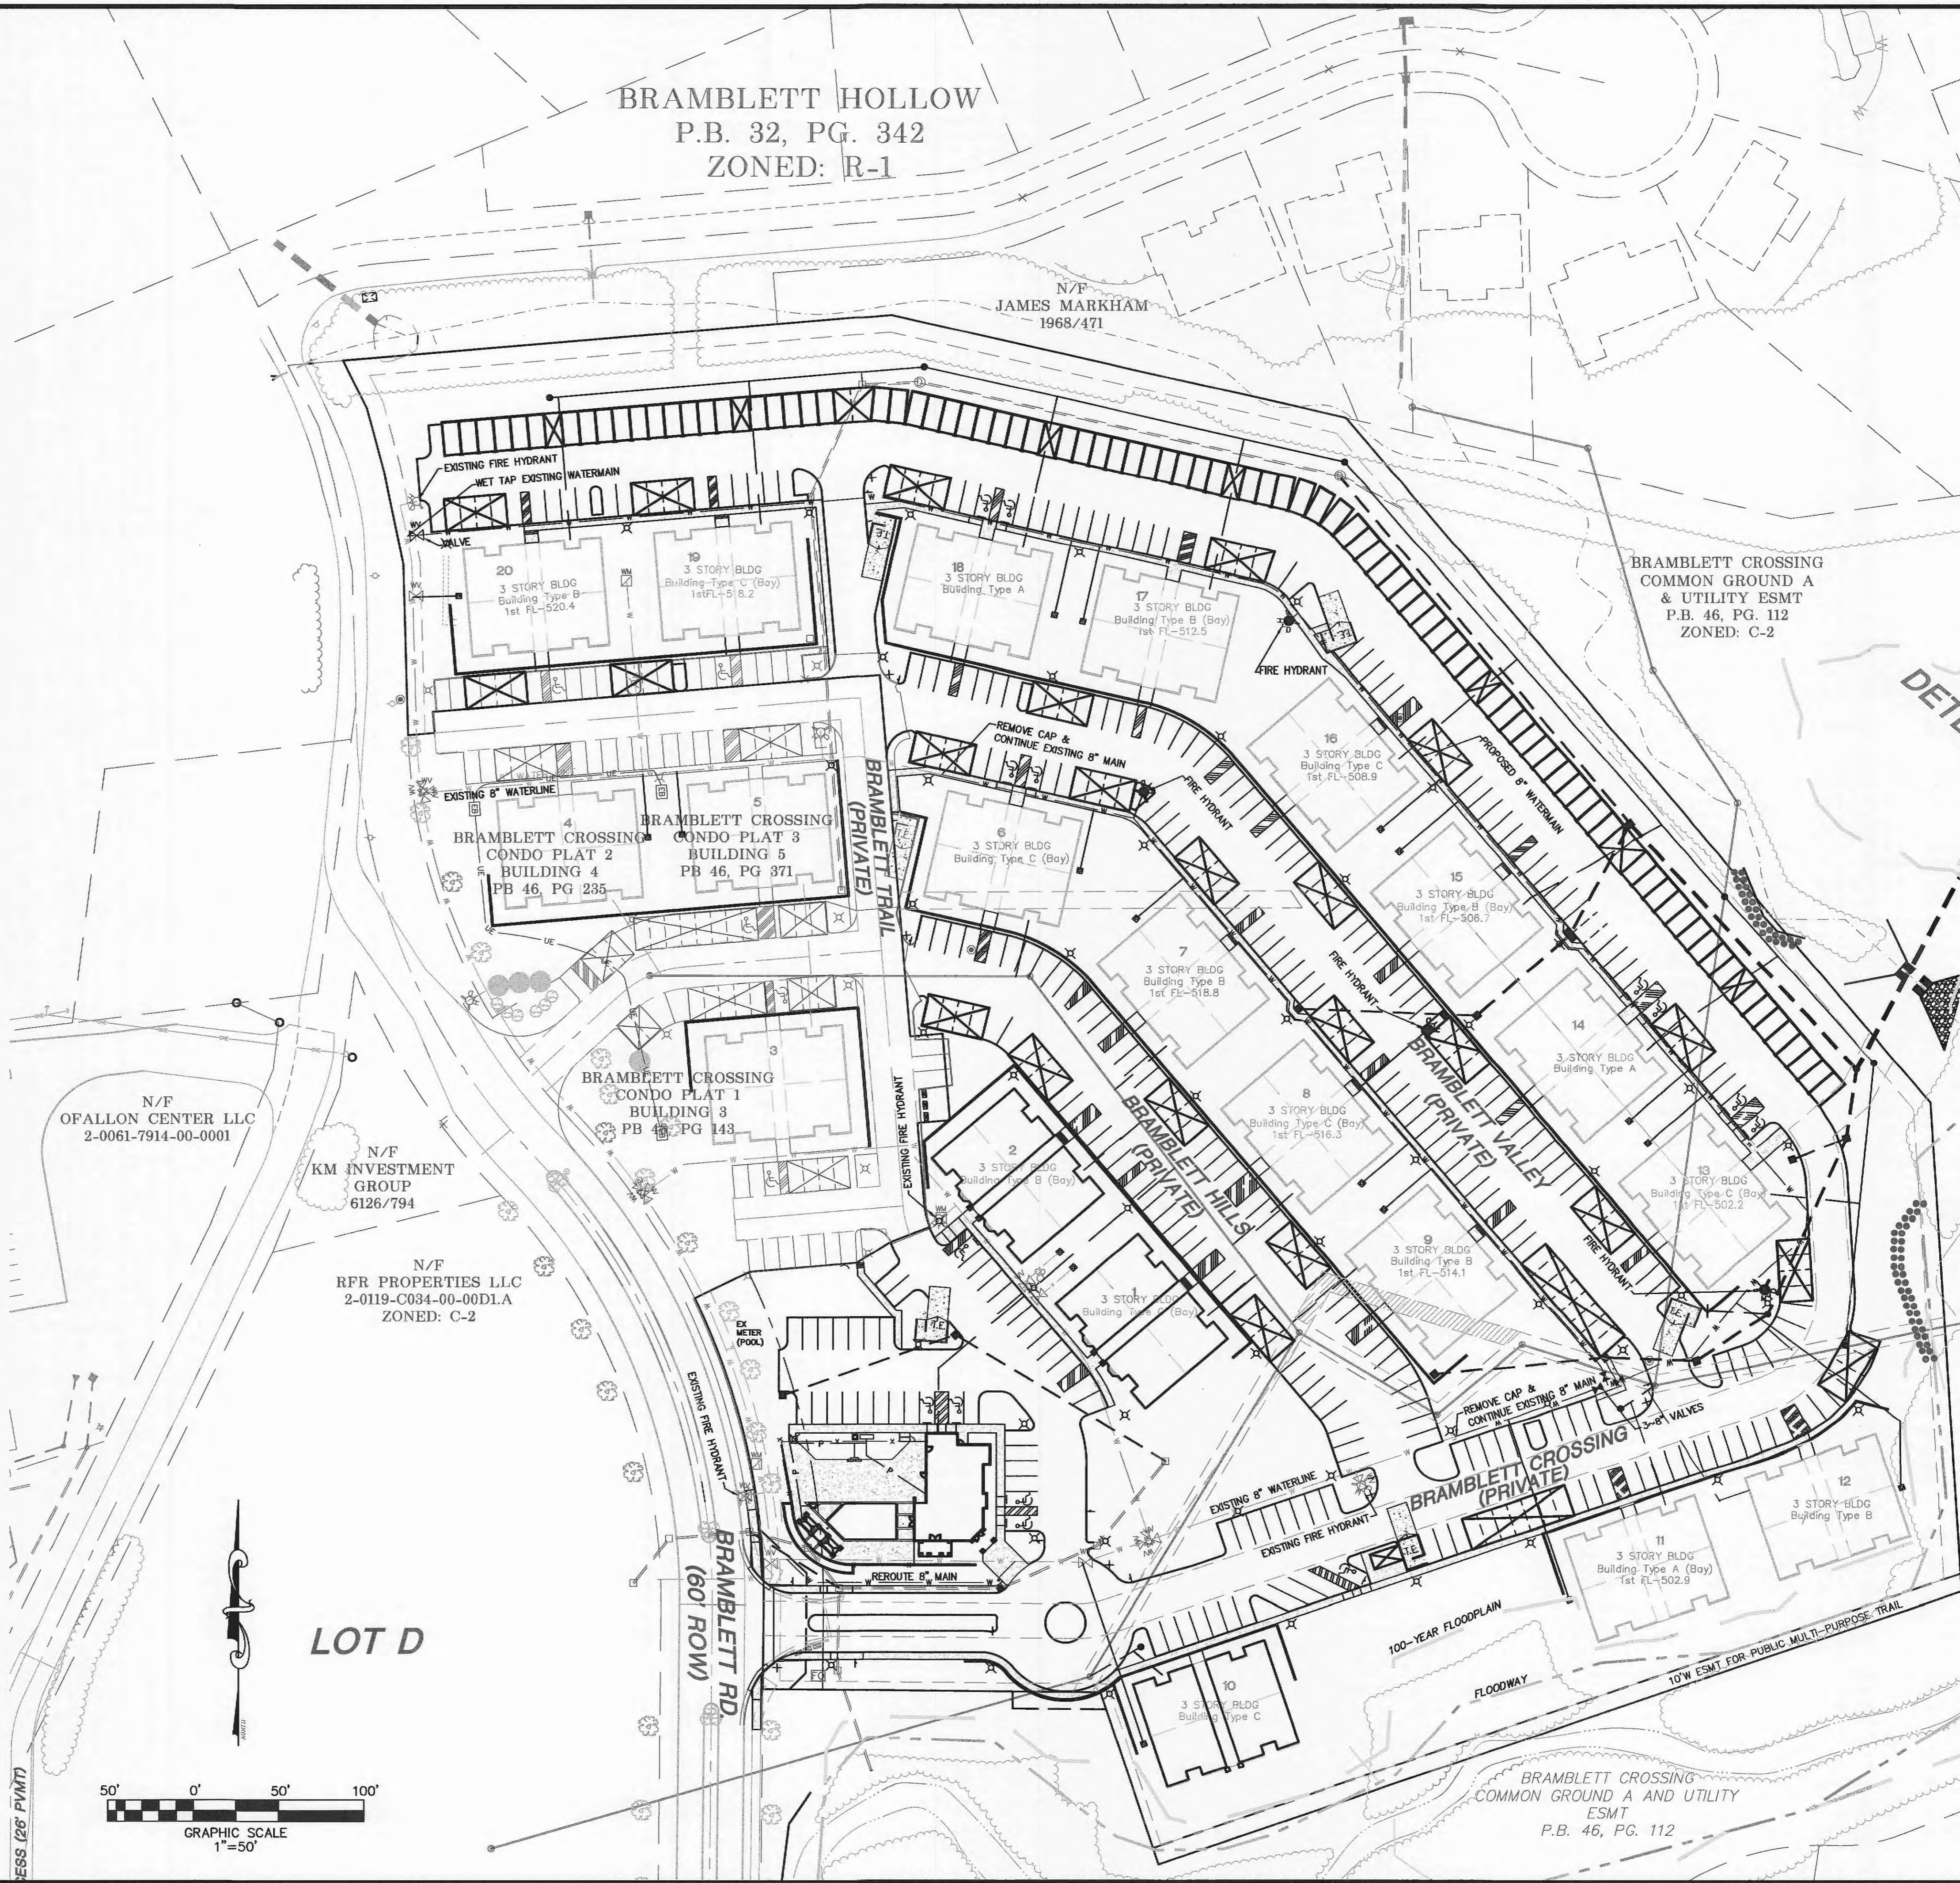

N/F
 OFALLON CENTER LLC
 2-0061-7914-00-0001


N/F
 KM INVESTMENT
 GROUP
 6126/794

N/F
 RFR PROPERTIES LLC
 2-0119-C034-00-00D1A
 ZONED: C-2

LOT D

Call BEFORE you DIG
 TOLL FREE
 1-800-344-7483
 MISSOURI ONE-CALL SYSTEM, INC.

UNDERGROUND UTILITIES HAVE BEEN PLOTTED FROM AVAILABLE INFORMATION AND THEREFORE THEIR LOCATIONS SHALL BE CONSIDERED APPROXIMATE ONLY. THE VERIFICATION OF THE LOCATION OF ALL UNDERGROUND UTILITIES, EITHER SHOWN OR NOT SHOWN ON THESE PLANS, SHALL BE THE RESPONSIBILITY OF THE CONTRACTOR, AND SHALL BE LOCATED PRIOR TO ANY GRADING AND/OR CONSTRUCTION OF IMPROVEMENTS.

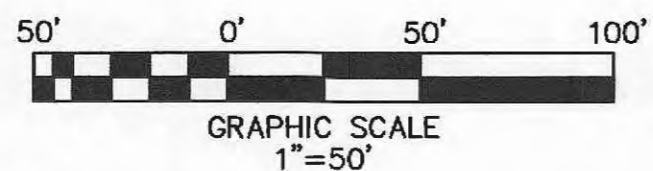

BRAMBLETT CROSSING
 COMMON GROUND A AND UTILITY
 ESMT
 P.B. 46, PG. 112