

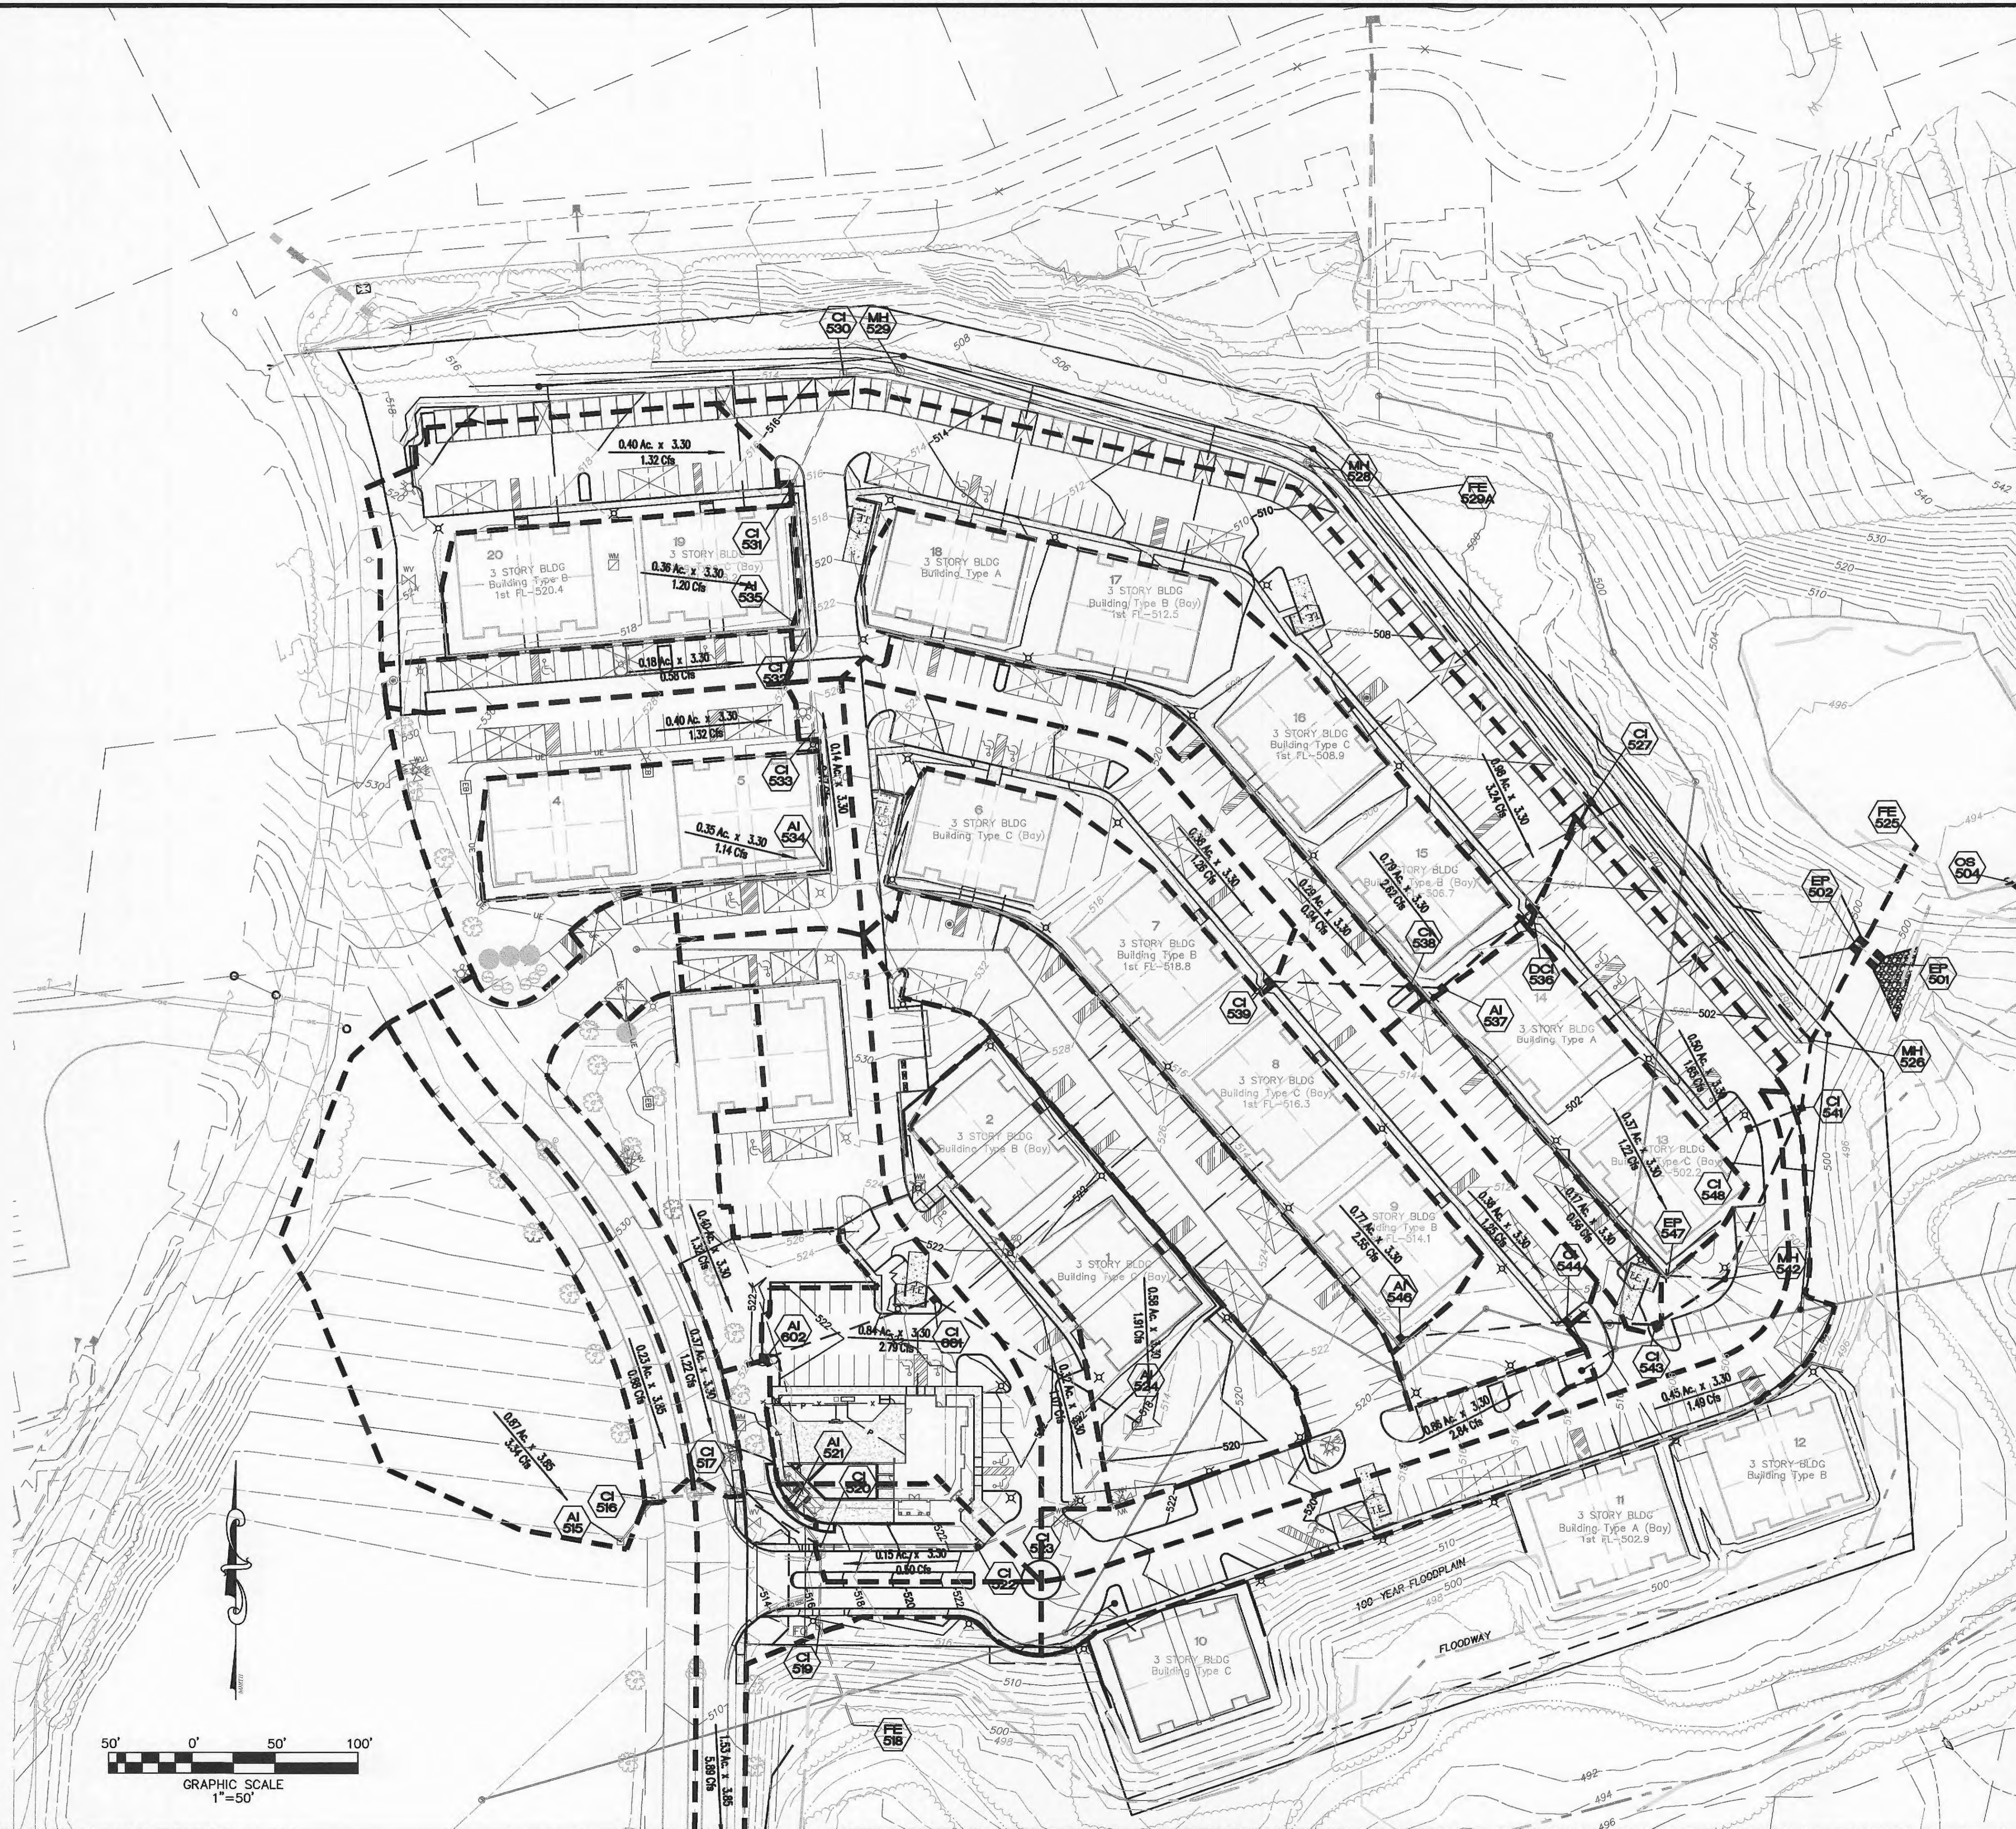


Call BEFORE you DIG
TOLL FREE
1-800-344-7483
MISSOURI ONE-CALL SYSTEM, INC.

UNDERGROUND UTILITIES HAVE BEEN PLOTTED FROM AVAILABLE INFORMATION AND THEREFORE THEIR LOCATIONS SHALL BE CONSIDERED APPROXIMATE ONLY. THE VERIFICATION OF THE LOCATION OF ALL UNDERGROUND UTILITIES, EITHER SHOWN OR NOT SHOWN ON THESE PLANS, SHALL BE THE RESPONSIBILITY OF THE CONTRACTOR, AND SHALL BE LOCATED PRIOR TO ANY GRADING AND/OR CONSTRUCTION OF IMPROVEMENTS.

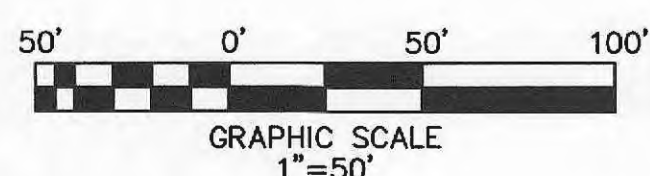

THD DESIGN GROUP, INC.
"your solution for engineering and surveying"
COPYRIGHT 2011
148 CHESTERFIELD INDUSTRIAL BLD. CHESTERFIELD, MO 63005
TEL: 636-894-2972
WWW.THDDSGROUP.COM

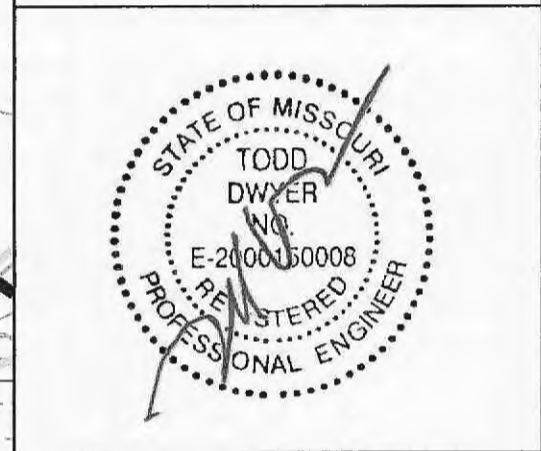

Developer / Owner Information:
Michael Towerman
Tristar Properties
13397 Lakefront Drive
Earth City, MO 63045

Drainage Area Map

P+Z No: 380505.02
Approval Date: 02/05/2015

City No.

Page No.

18 OF 28