

BENDS	"8"	"10"	"12"	"14"	"16"
6"-11 1/4"	8" 15"	12" 24"	16" 36"	20" 48"	24" 60"
6"-22 1/2"	8" 18"	12" 24"	16" 36"	20" 48"	24" 60"
6"-45"	8" 21"	12" 24"	16" 36"	20" 48"	24" 60"
6"-90"	8" 24"	12" 24"	16" 36"	20" 48"	24" 60"
8"-11 1/4"	8" 20"	12" 24"	16" 36"	20" 48"	24" 60"
8"-22 1/2"	8" 22"	12" 24"	16" 36"	20" 48"	24" 60"
8"-45"	8" 24"	12" 24"	16" 36"	20" 48"	24" 60"
8"-90"	8" 26"	12" 24"	16" 36"	20" 48"	24" 60"
12"-11 1/4"	8" 30"	12" 24"	16" 36"	20" 48"	24" 60"
12"-22 1/2"	8" 32"	12" 24"	16" 36"	20" 48"	24" 60"
12"-45"	8" 34"	12" 24"	16" 36"	20" 48"	24" 60"
12"-90"	8" 36"	12" 24"	16" 36"	20" 48"	24" 60"
16"-11 1/4"	8" 38"	12" 24"	16" 36"	20" 48"	24" 60"
16"-22 1/2"	8" 40"	12" 24"	16" 36"	20" 48"	24" 60"
16"-45"	8" 42"	12" 24"	16" 36"	20" 48"	24" 60"
16"-90"	8" 44"	12" 24"	16" 36"	20" 48"	24" 60"
8"x8"x8"	12"	24"	36"	48"	60"	72"
8"x10"x8"	12"	24"	36"	48"	60"	72"
8"x12"x8"	12"	24"	36"	48"	60"	72"
8"x14"x8"	12"	24"	36"	48"	60"	72"
8"x16"x8"	12"	24"	36"	48"	60"	72"
10"x10"x10"	12"	24"	36"	48"	60"	72"
10"x12"x10"	12"	24"	36"	48"	60"	72"
10"x14"x10"	12"	24"	36"	48"	60"	72"
10"x16"x10"	12"	24"	36"	48"	60"	72"


- NOTES:
 1. 2" & 4" FITTINGS EQUIVALENT TO 6" FITTINGS.
 2. TAPPING SLEEVES TO HAVE BACKING BLOCKS SAME SIZE AS REQUIRED FOR TEES.
 3. "L" = TOTAL LENGTH OF FITTING MINUS CLEARANCE FOR BELLS.

INTERNAL WATER PRESSURE 6" through 12"=200 psi
 INTERNAL WATER PRESSURE 16" through 30"=210 psi
 BEARING PRESSURE OF SOIL=2000 psi

BACKING BLOCKS
 NOT TO SCALE


CITY OF O'FALLON
 ENGINEERING DEPARTMENT
 O'FALLON, MISSOURI

**BACKING BLOCK
 DETAILS AND LOCATIONS**

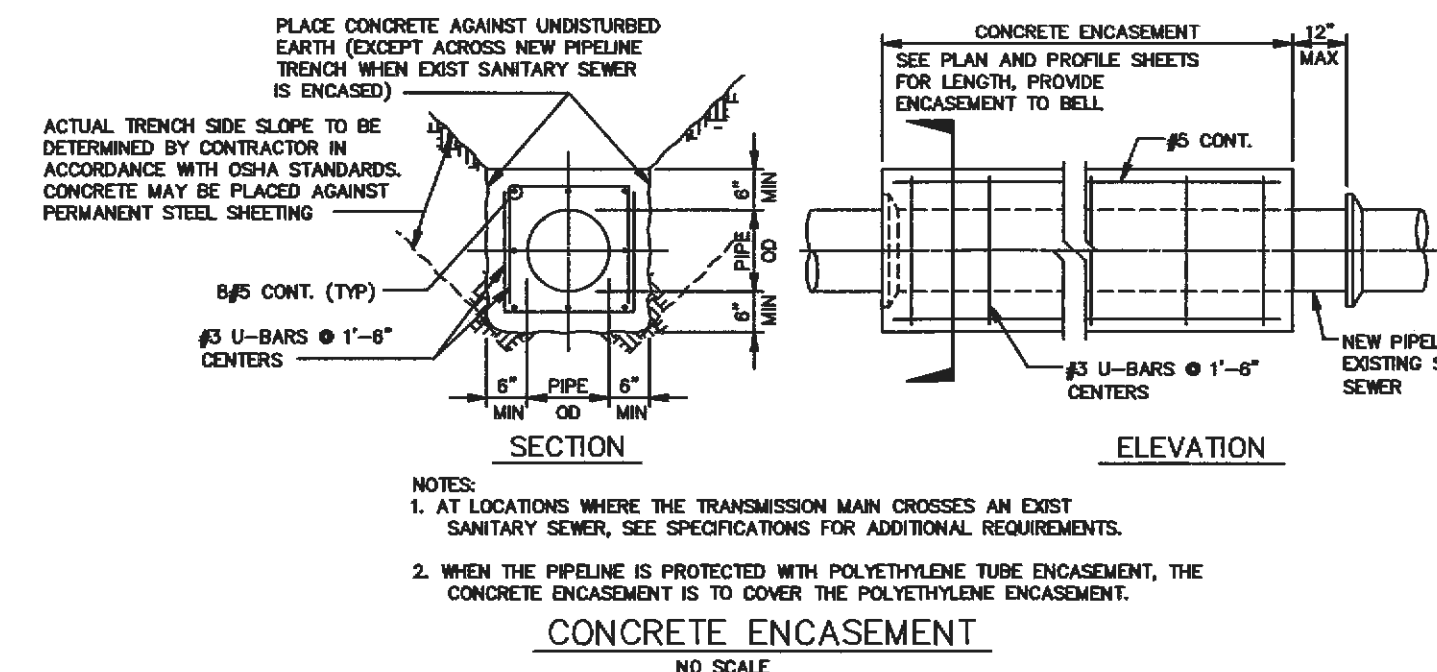


CITY OF O'FALLON
 ENGINEERING DEPARTMENT
 O'FALLON, MISSOURI

**CONCRETE ENCASEMENT
 DETAILS**

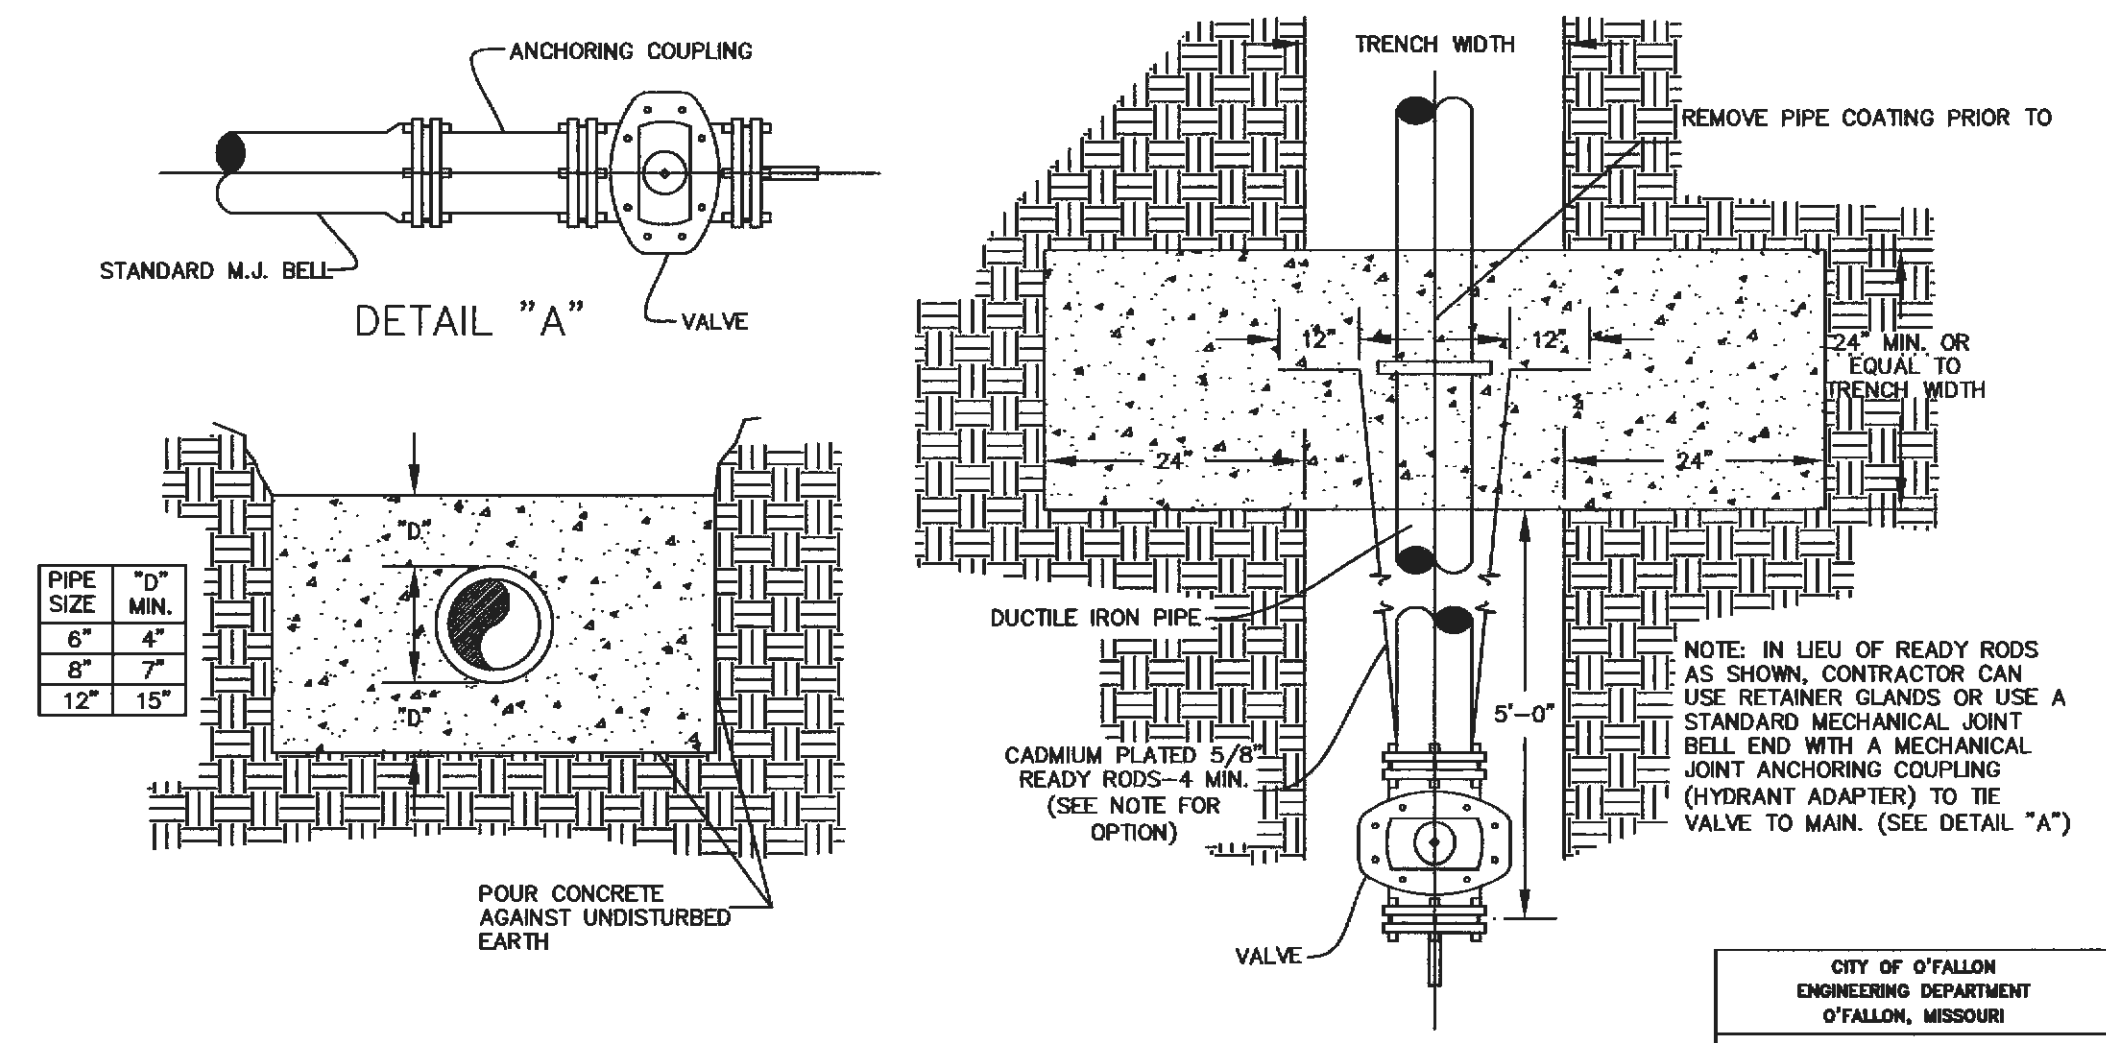

CITY OF O'FALLON
 ENGINEERING DEPARTMENT
 O'FALLON, MISSOURI


**STRADDLE BLOCK
 DETAILS**

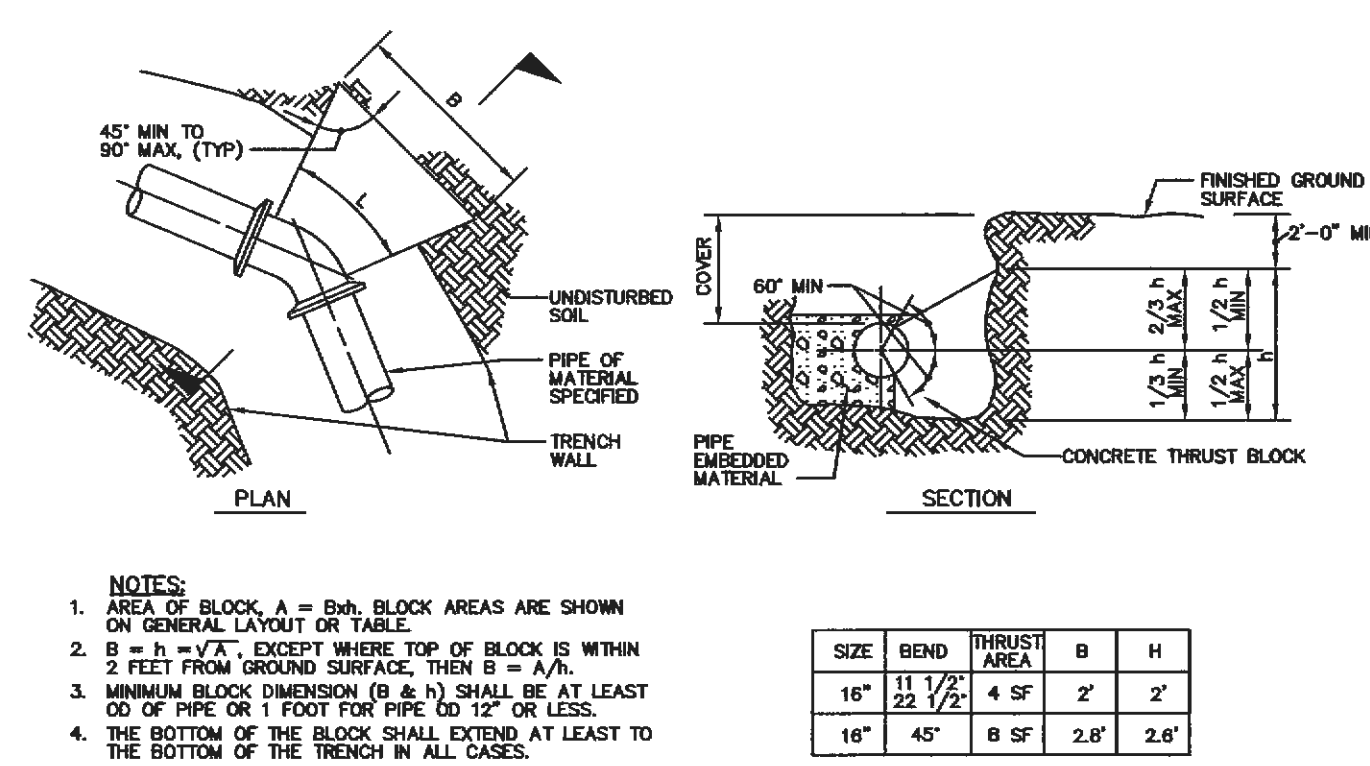

CONCRETE THRUST BLOCKING
 NOT TO SCALE


CITY OF O'FALLON
 ENGINEERING DEPARTMENT
 O'FALLON, MISSOURI

**CONCRETE THRUST
 BLOCKING DETAILS**

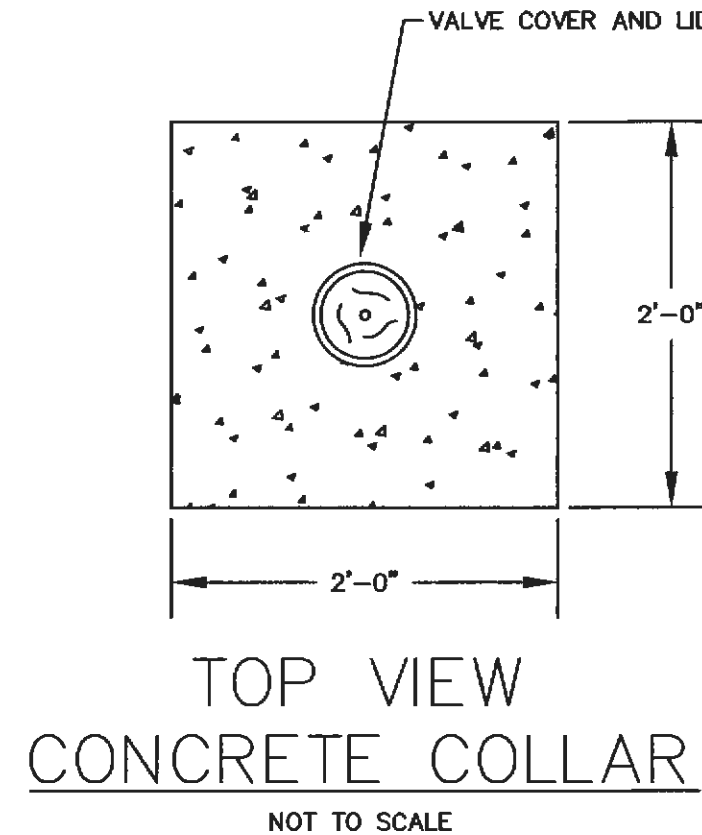

CITY OF O'FALLON
 ENGINEERING DEPARTMENT
 O'FALLON, MISSOURI


**CONCRETE
 COLLAR DETAIL**

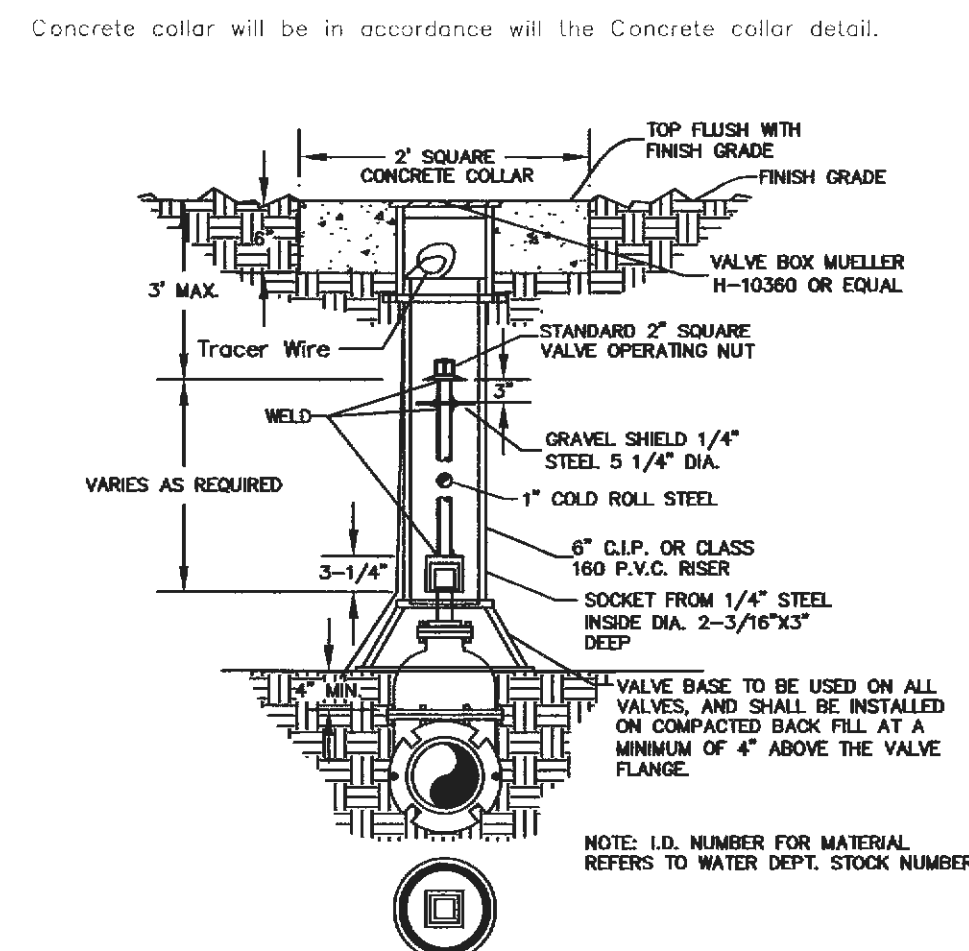

WATER VALVE DETAIL
 NOT TO SCALE


CITY OF O'FALLON
 ENGINEERING DEPARTMENT
 O'FALLON, MISSOURI

**WATER
 VALVE DETAIL**

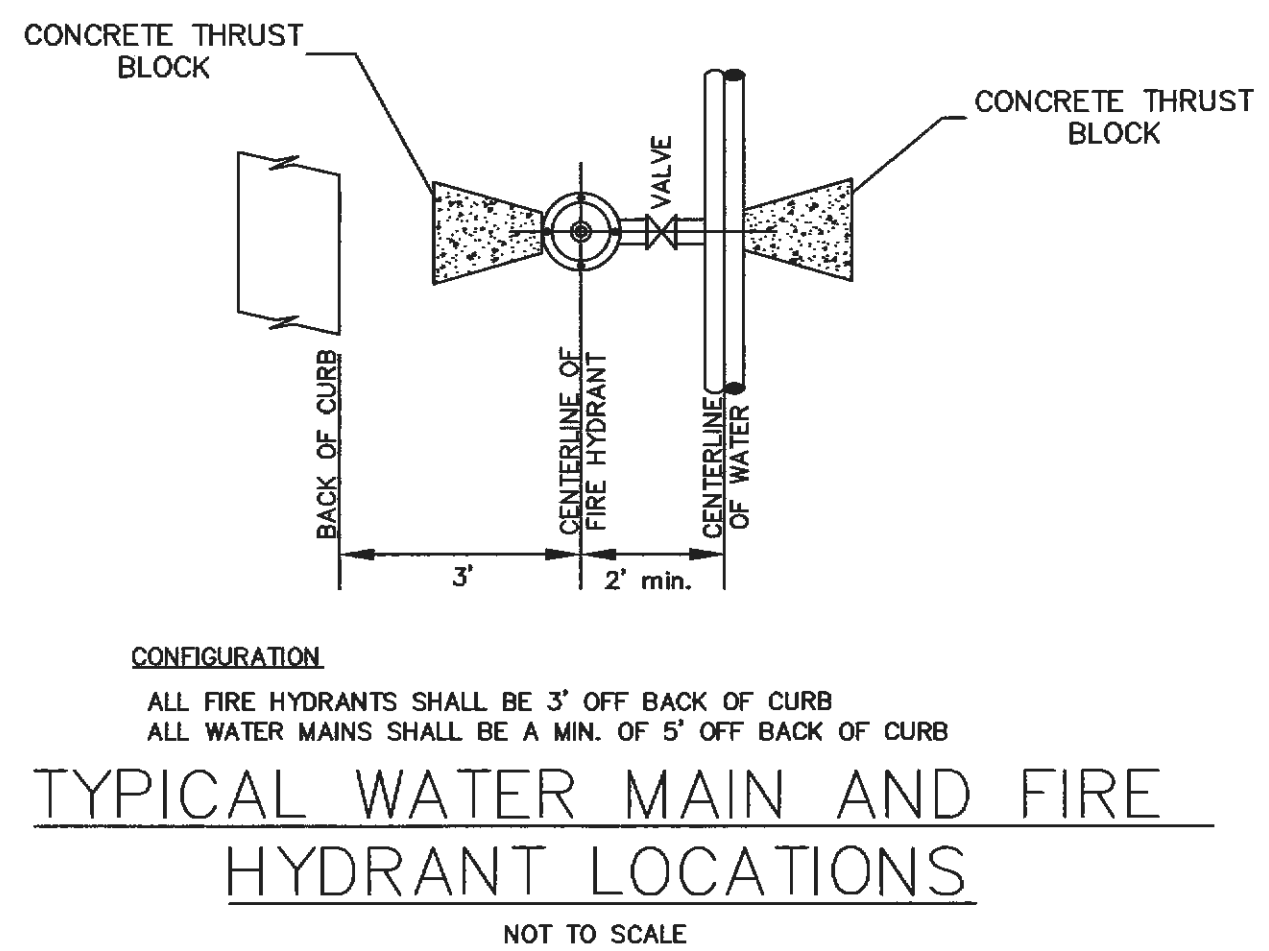

CITY OF O'FALLON
 ENGINEERING DEPARTMENT
 O'FALLON, MISSOURI


**WATER MAIN
 FIRE HYDRANT DETAIL**

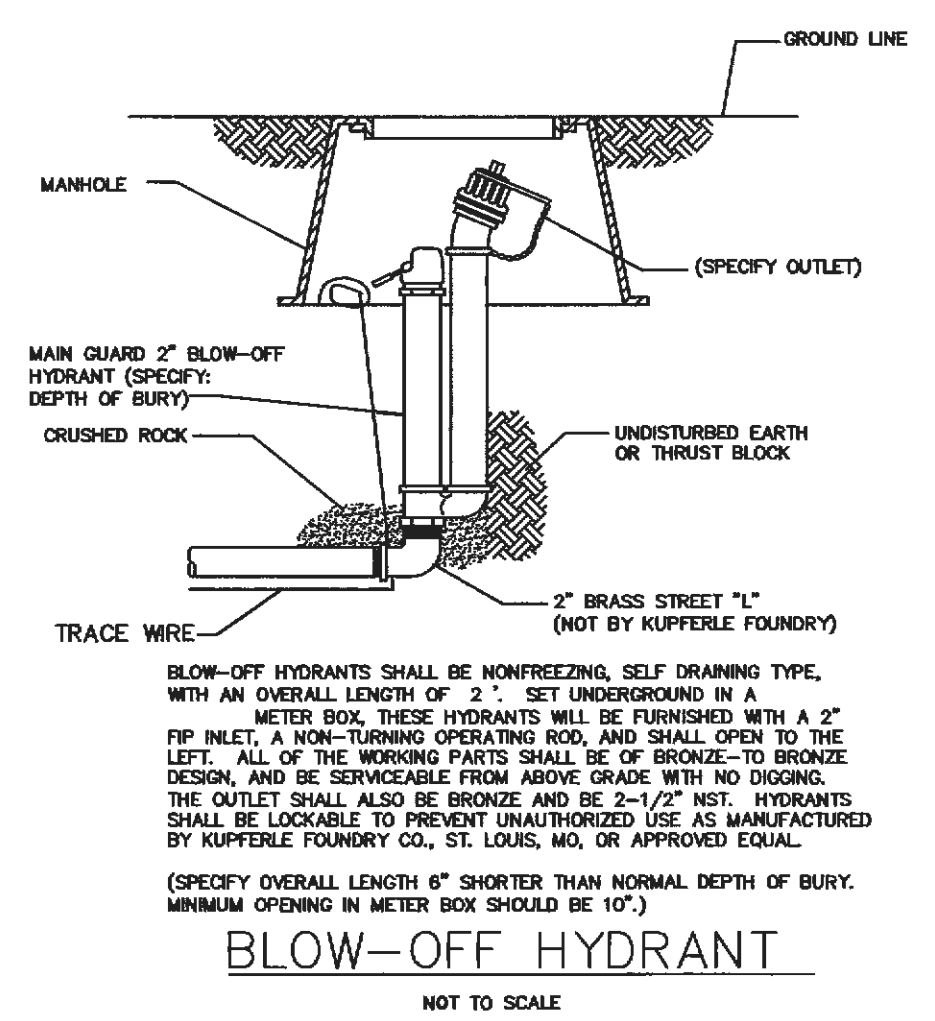

CITY OF O'FALLON
 ENGINEERING DEPARTMENT
 O'FALLON, MISSOURI

**BLOW-OFF
 HYDRANT DETAIL**

THD DESIGN GROUP, INC.
 "your solution for engineering and surveying"
 COPYRIGHT 2011
 148 CHESTERFIELD INDUSTRIAL BLVD, CHESTERFIELD, MO 63005
 TEL: 636-254-3972
 FAX: 636-254-3977
 WEB: THDDSGROUP.COM

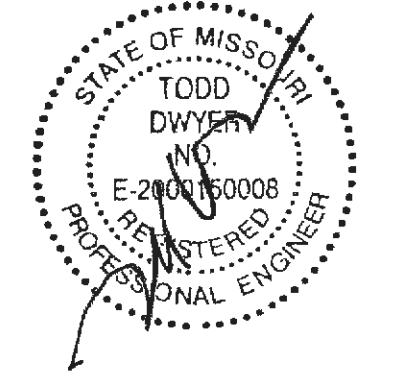

Developer / Owner Information:
 Michael Towerman
 Tristar Properties
 1397 Lakefront Drive
 Earth City, MO 63045

P+Z No: 3805.05.02
 Approval Date: 02/05/2015
 City No.

Page No.
 26 OF 28

CITY OF O'FALLON WATER DETAILS