





EOP 501-502 W - CROSS SECTION
N.T.S.

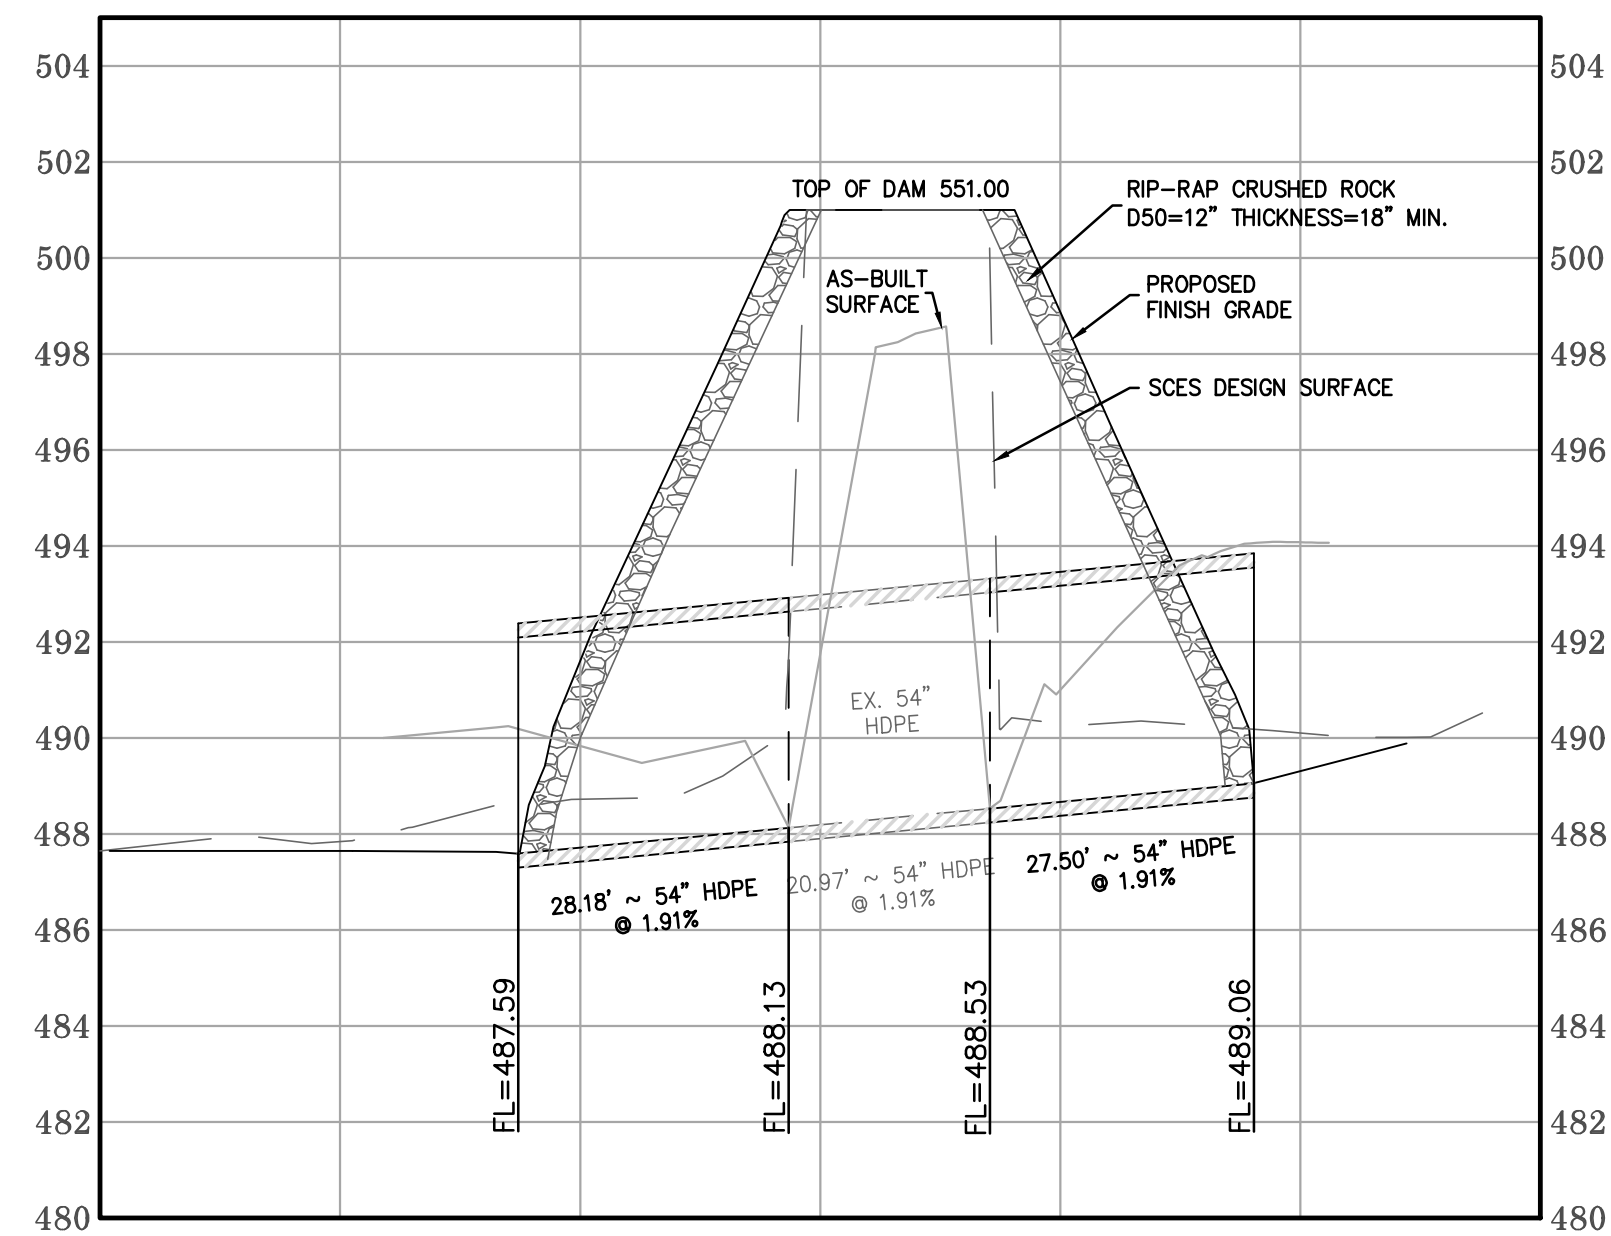

EOP 501-502 E - CROSS SECTION
N.T.S.

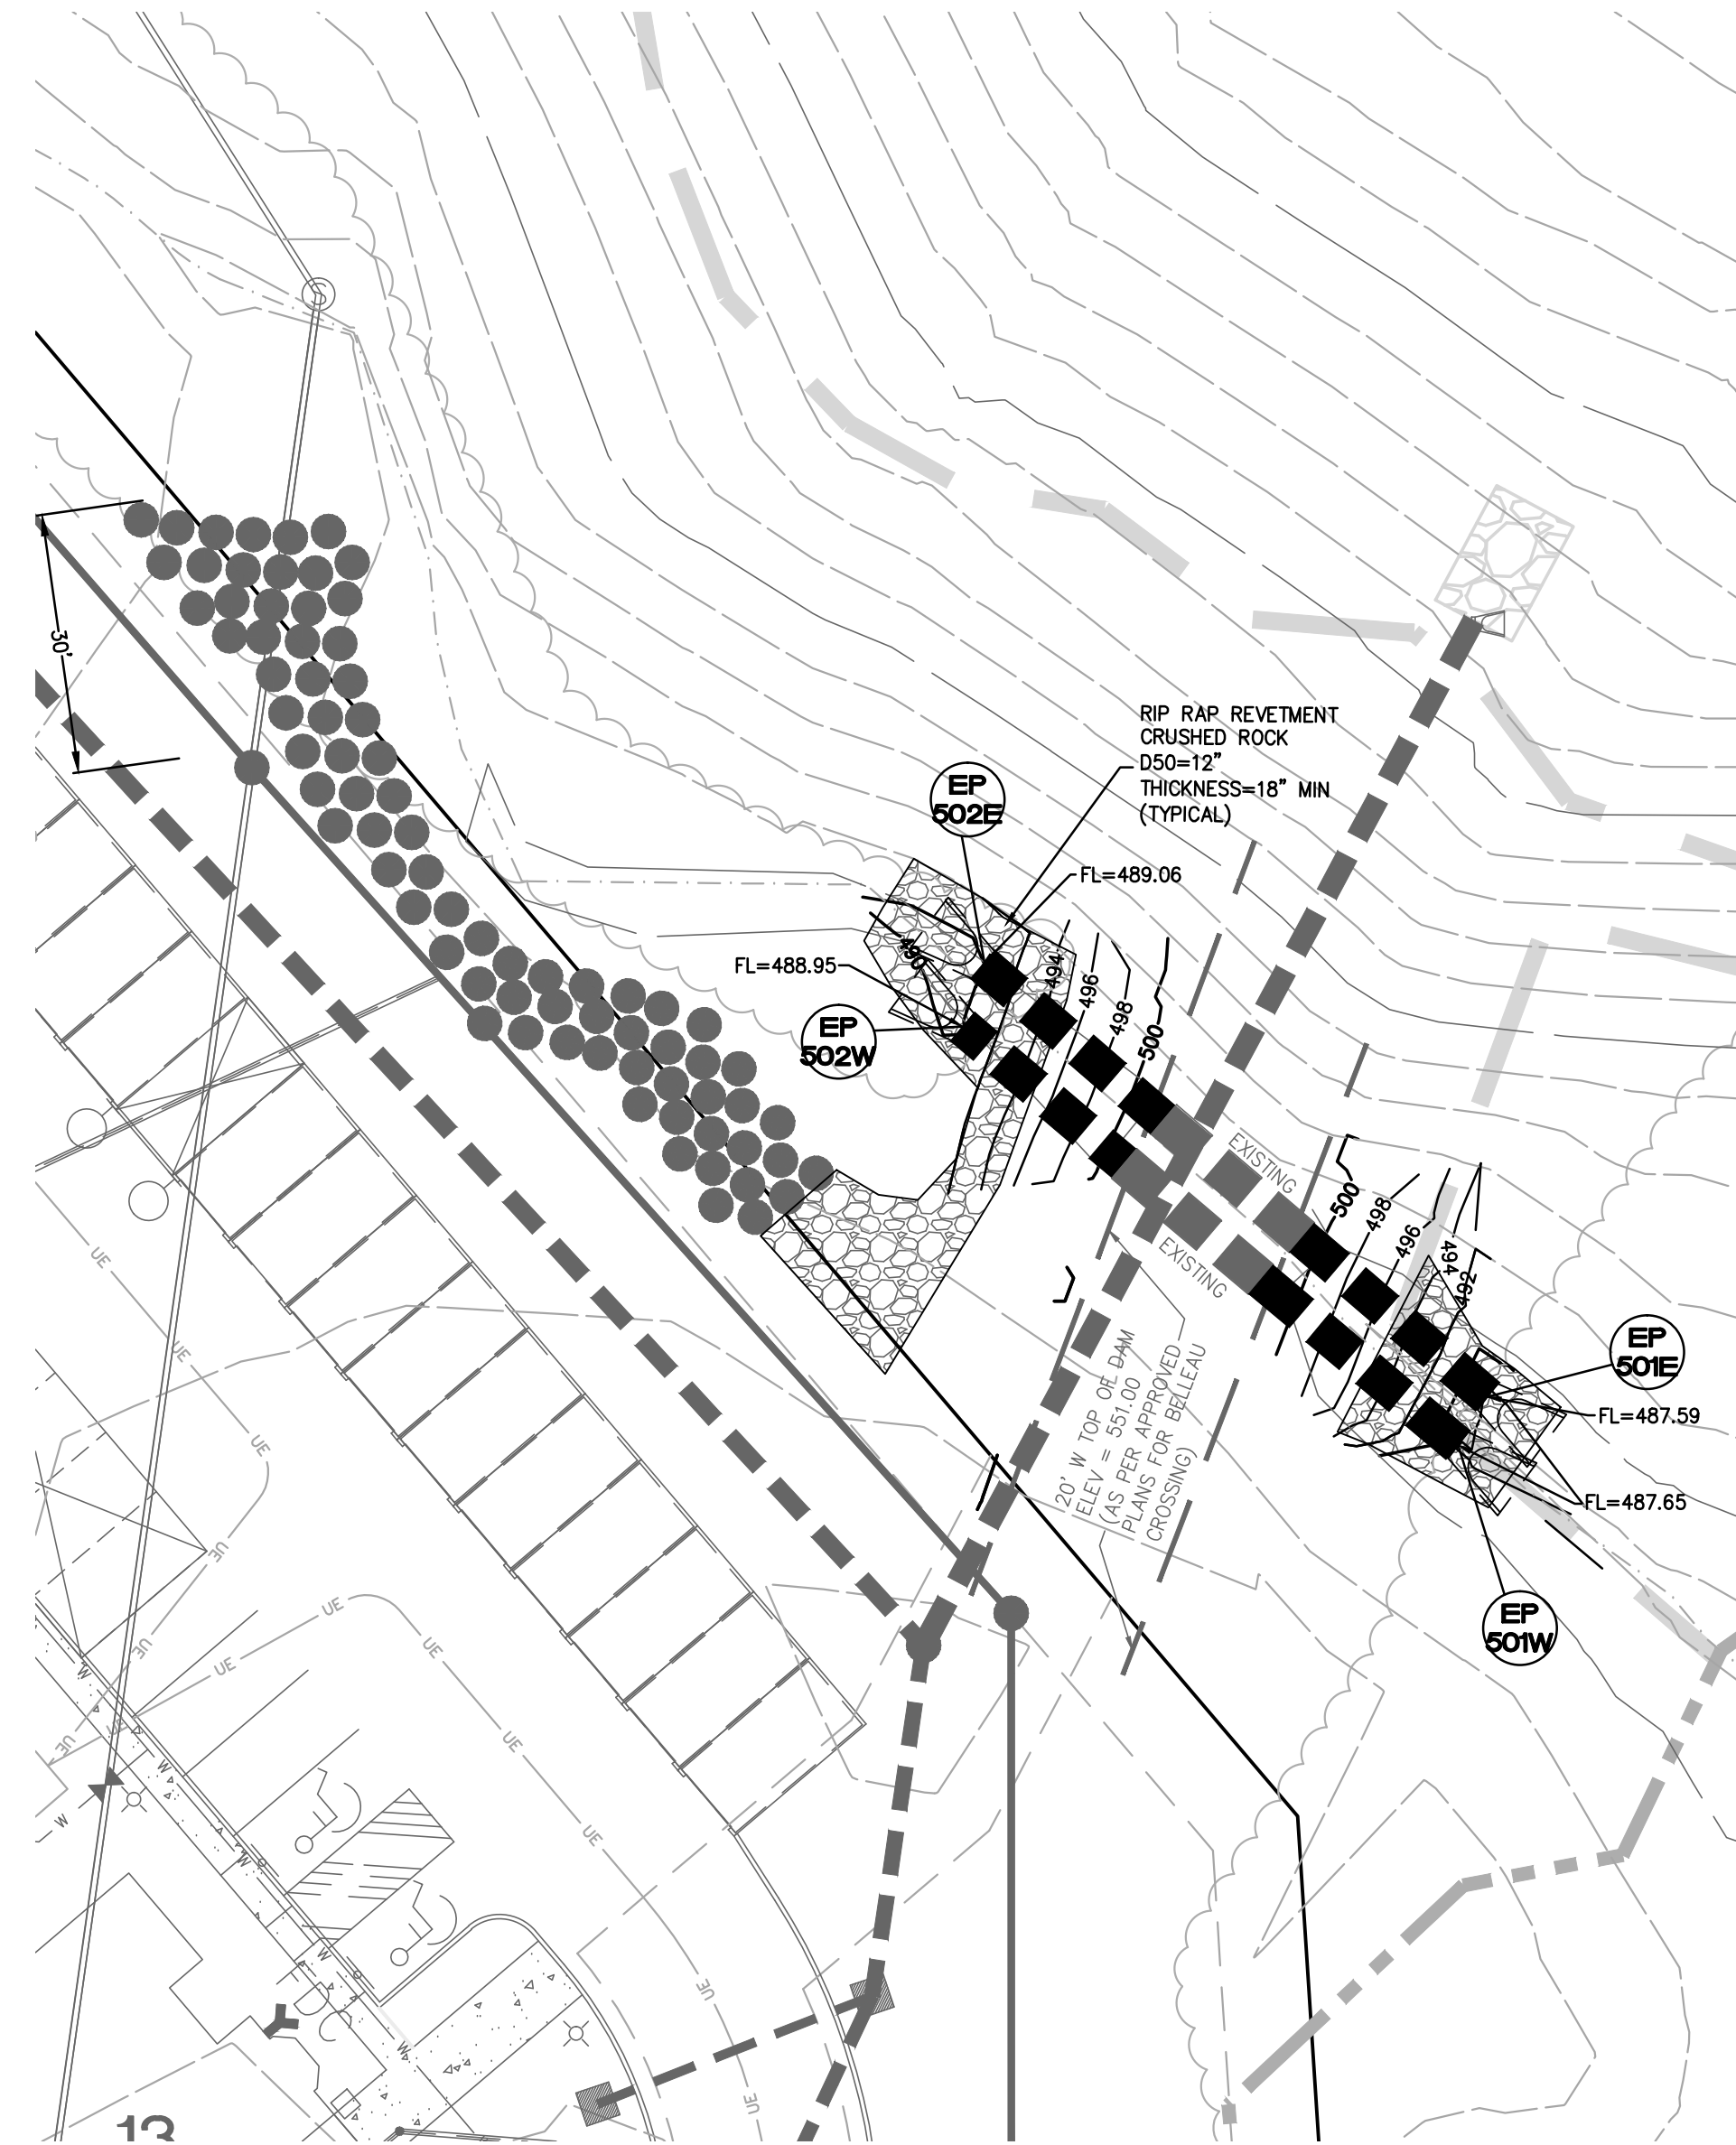

THIS PLAN IS AN ADDENDUM TO A SET OF PLANS PREPARED BY ST. CHARLES ENGINEERING & SURVEYING, INC. FOR THE BELLEAU CROSSING PROJECT AND ON FILE AT THE CITY OF O'FALLON (STAMPED APPROVED 3-12-09.)

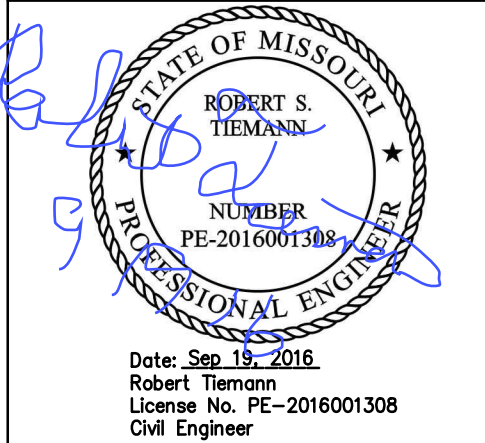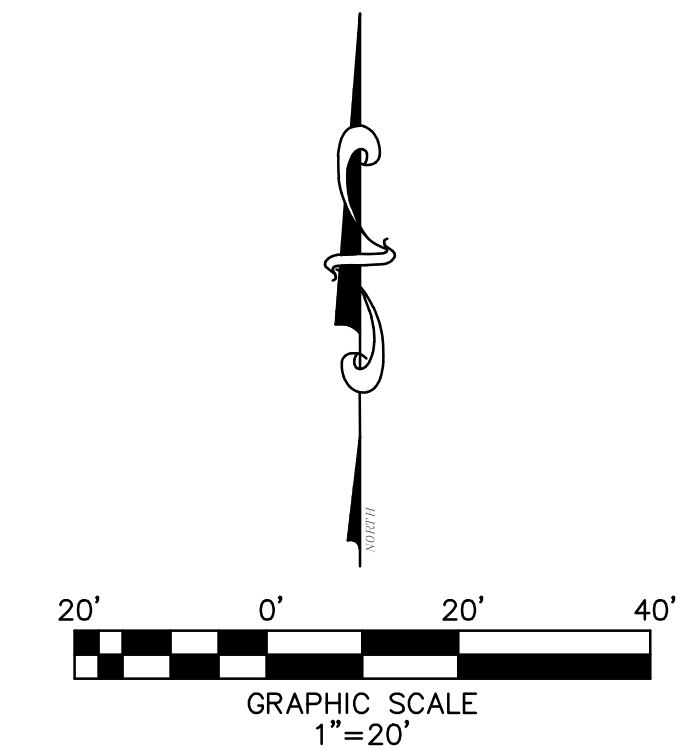

Developer / Owner Information:
Michael Towerman
TriStar Properties
13397 Lakeloft Drive
Earth City, MO 63045

EP501-EP502

P+Z No: 3805.05.02
Approval Date: 02/05/2015

City No.

Page No.

AD-3

THD DESIGN GROUP, INC.
"your solution for engineering and surveying"
COPYRIGHT 2011

146 CHESTERFIELD INDUSTRIAL BLVD. CHESTERFIELD, MO 63005
TEL: 636-594-2972
WEB: THDDSGROUP.COM