


BRAMBLETT APARTMENTS RETAINING WALLS

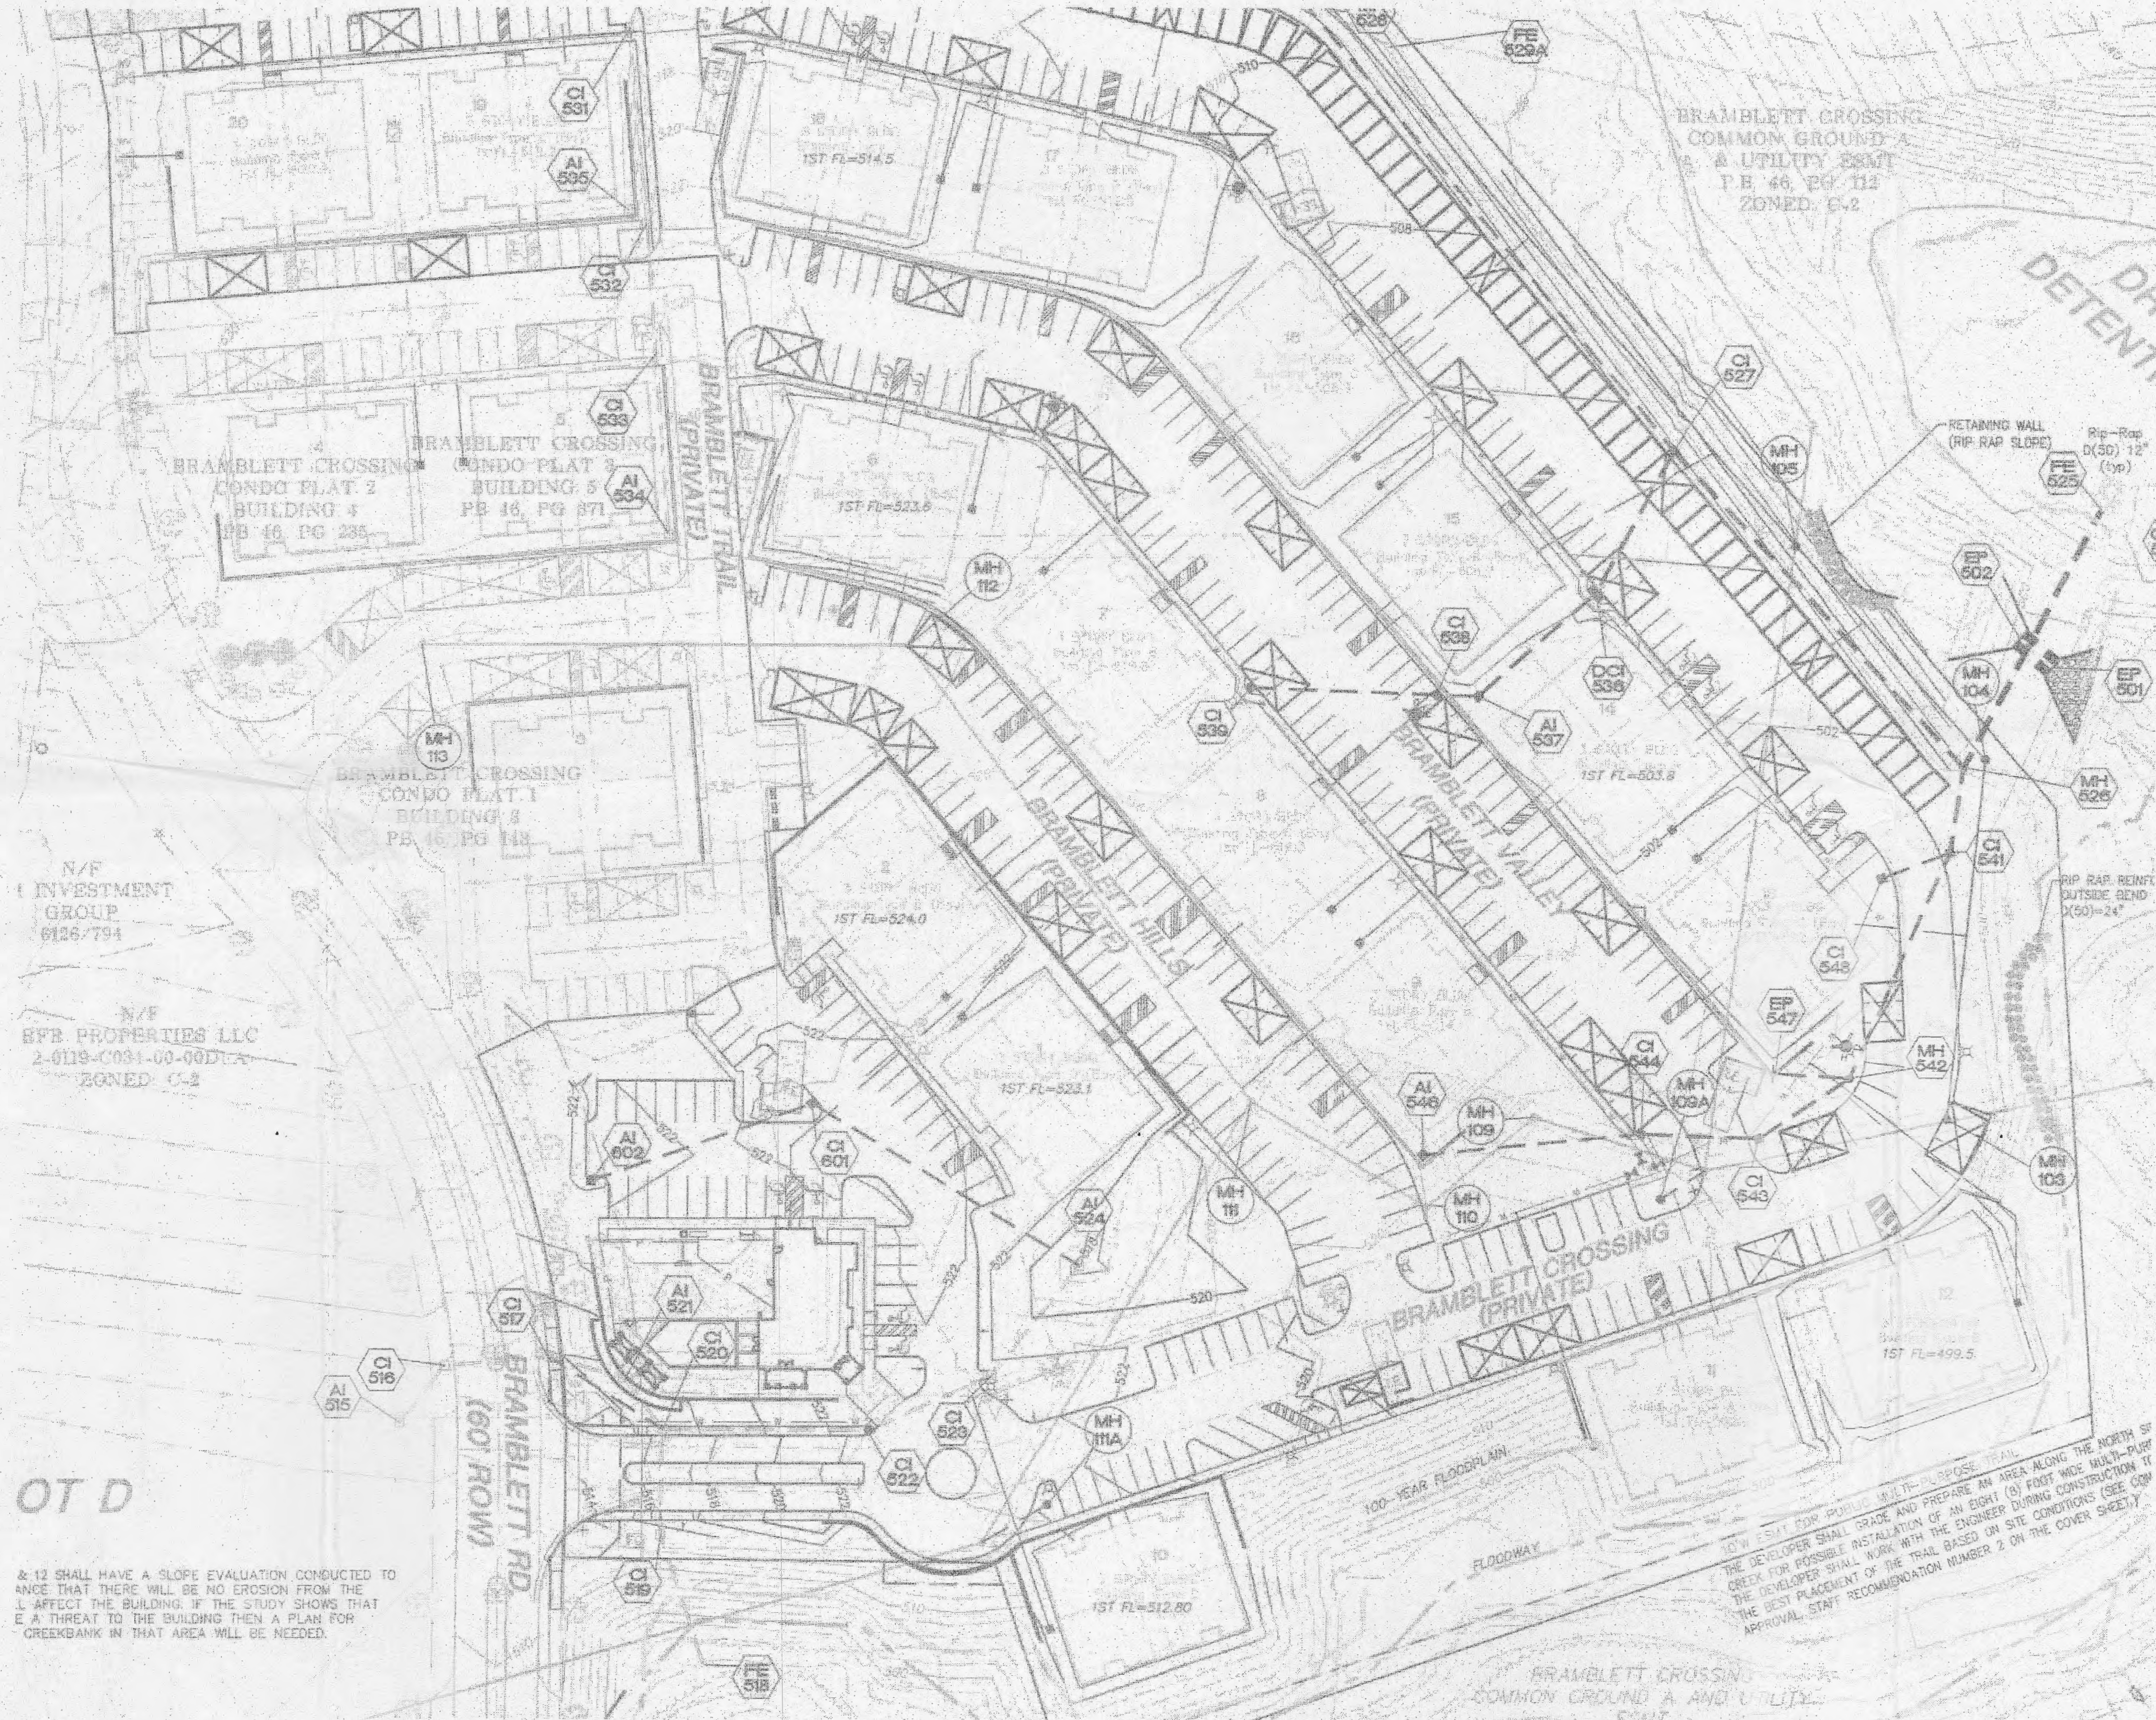

N/F INVESTMENT GROUP 6126/794

N/F EFB PROPERTIES LLC 2-0119-C034-00-00D/A ZONED C-2

OT D

& 12 SHALL HAVE A SLOPE EVALUATION CONDUCTED TO DETERMINE THAT THERE WILL BE NO EROSION FROM THE TRAIL AFFECT THE BUILDING. IF THE STUDY SHOWS THAT THERE IS A THREAT TO THE BUILDING THEN A PLAN FOR A CREEKBANK IN THAT AREA WILL BE NEEDED.

CITY OF O'FALLON
 COMMUNITY DEVELOPMENT DEPARTMENT
 ACCEPTED FOR CONSTRUCTION
 BY: SB DATE: 5-12-15
 PROFESSIONAL ENGINEER'S SEAL
 INDICATES RESPONSIBILITY FOR DESIGN

REV	DATE	DESCRIPTION

ROSCH ENGINEERING
 406 E. WABASH
 O'FALLON, MO 63366
 PHONE: 636-978-7770
 FAX: 636-978-6796

NO. CERTIFICATE OF AUTHORITY #E-2012039663

BRAMBLETT APARTMENTS
 O'FALLON, MO
 RETAINING WALL
 COVER SHEET

DESIGNED:	BCS
DRAWN:	BCS
REVIEWED:	BCS
DATE:	5-1-15
JOB NO.:	15-058
SHEET:	1 OF 6

