
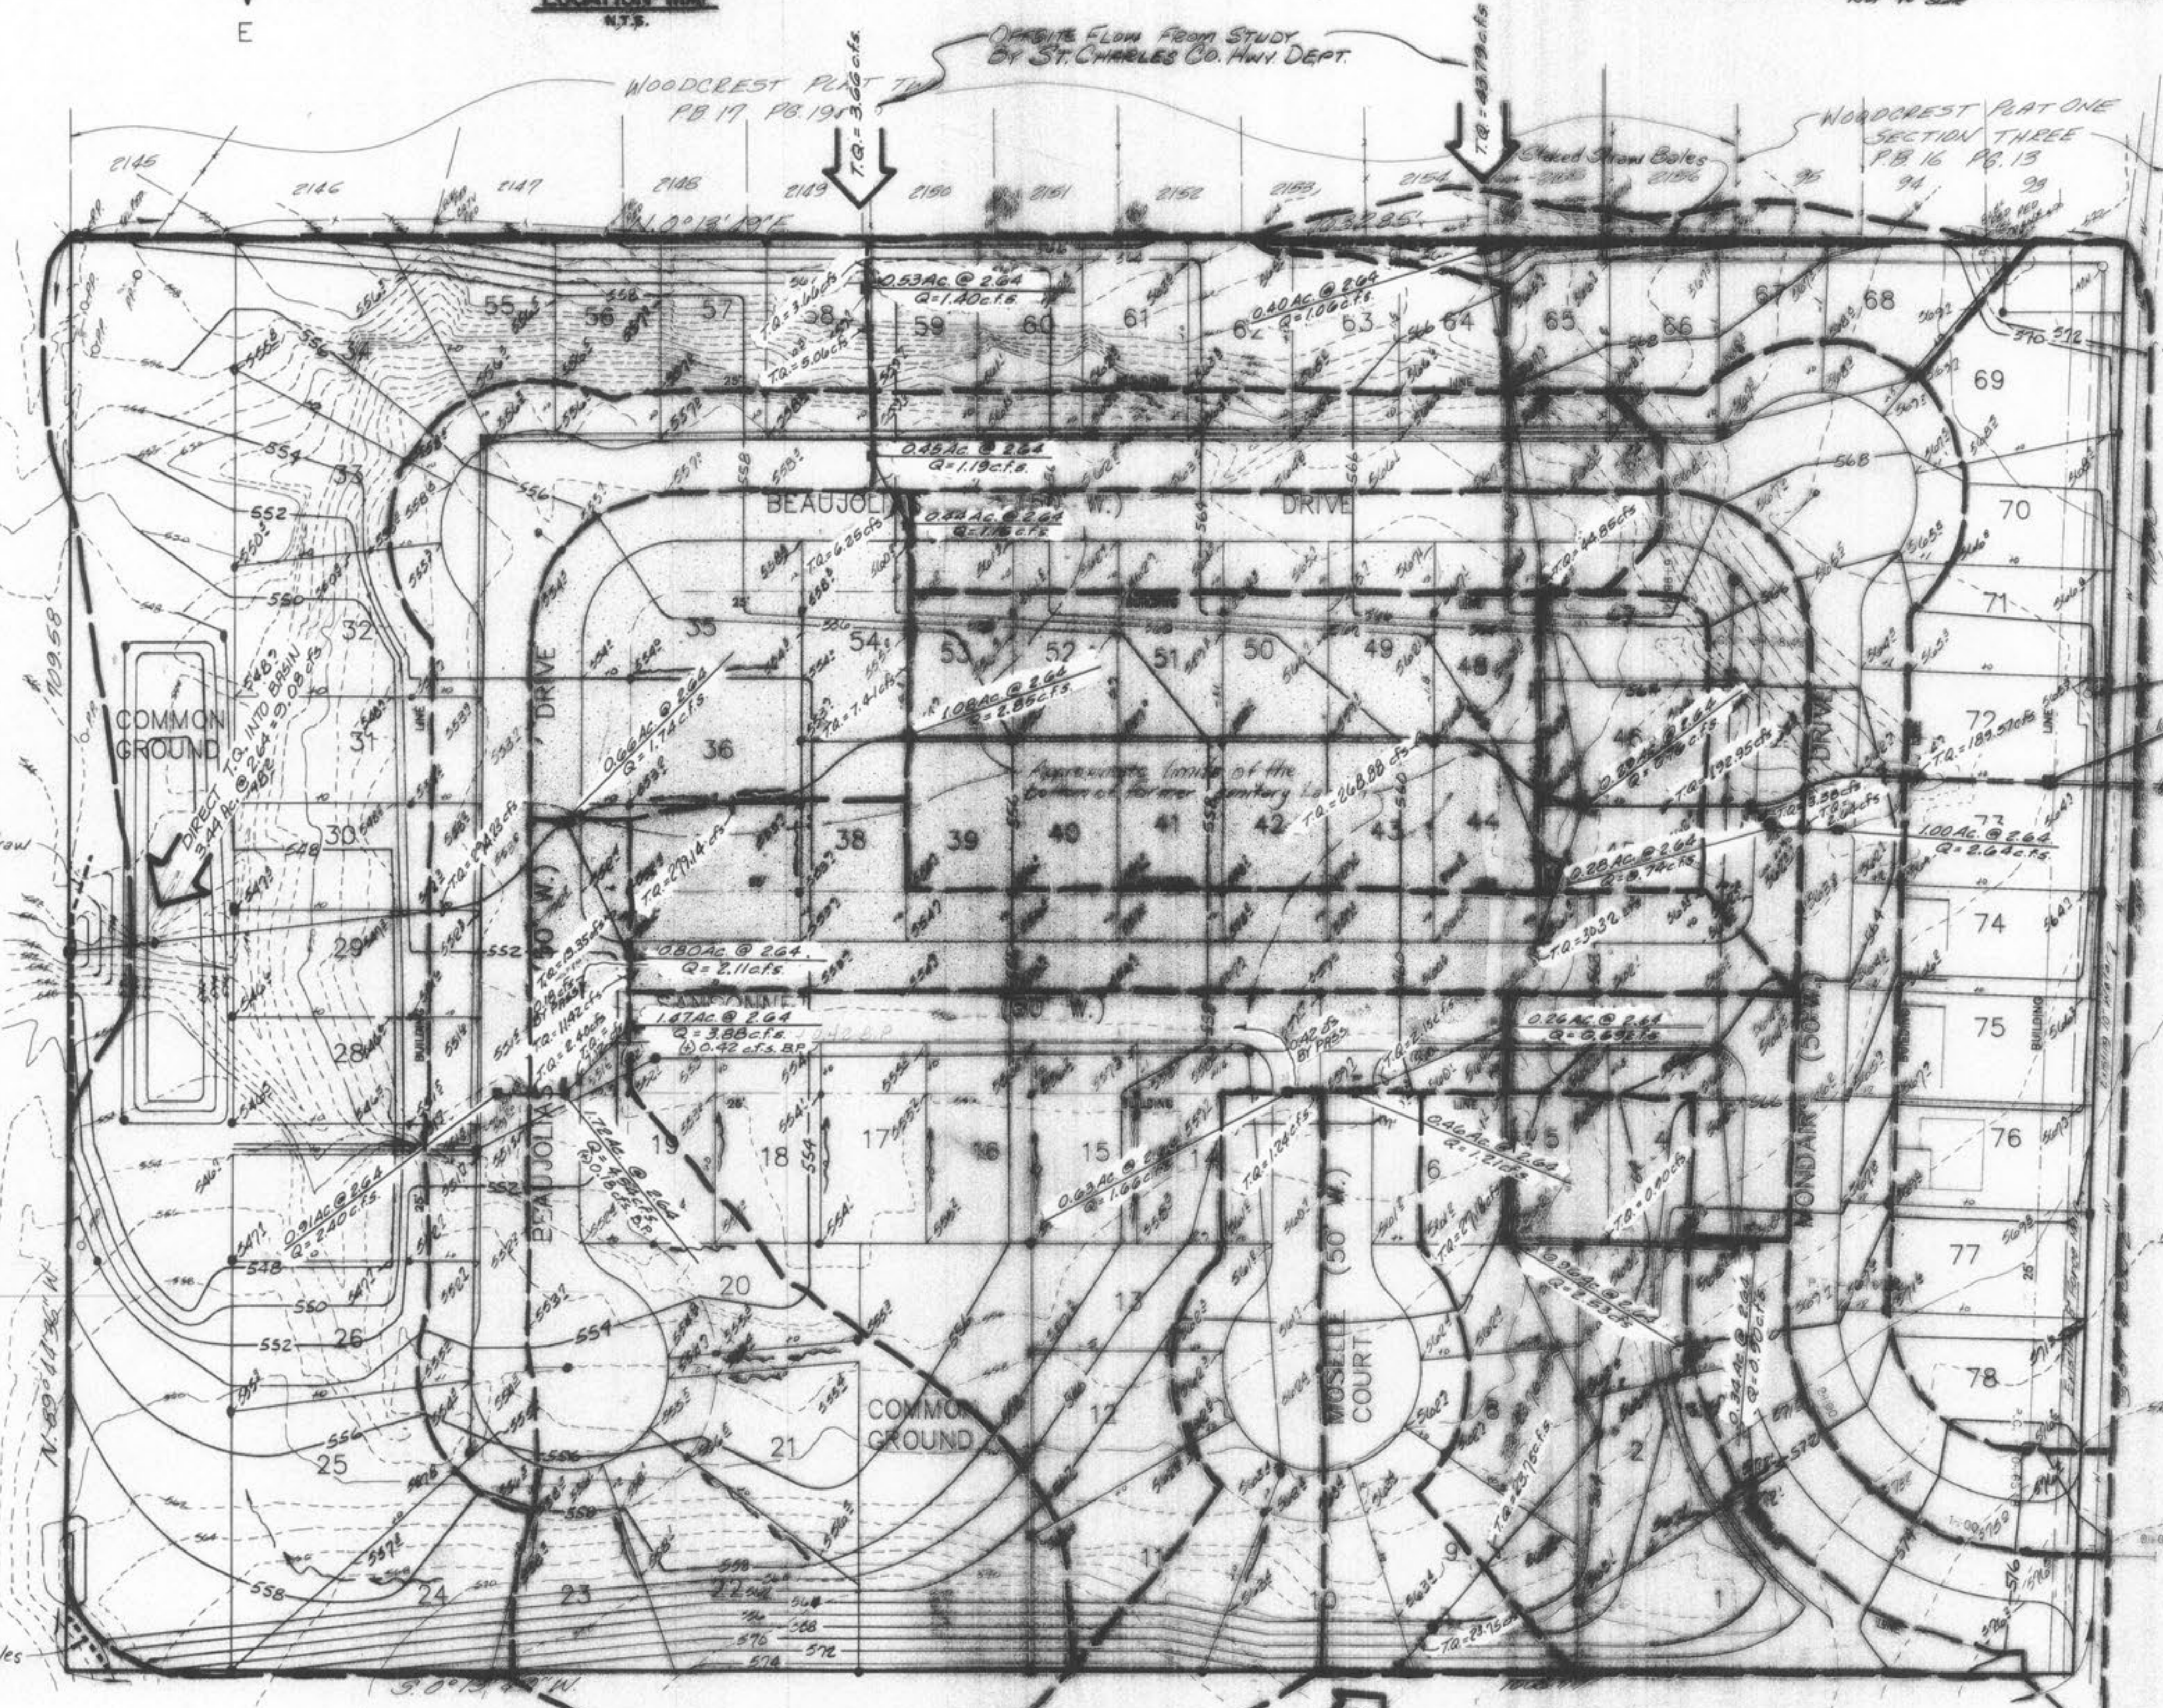
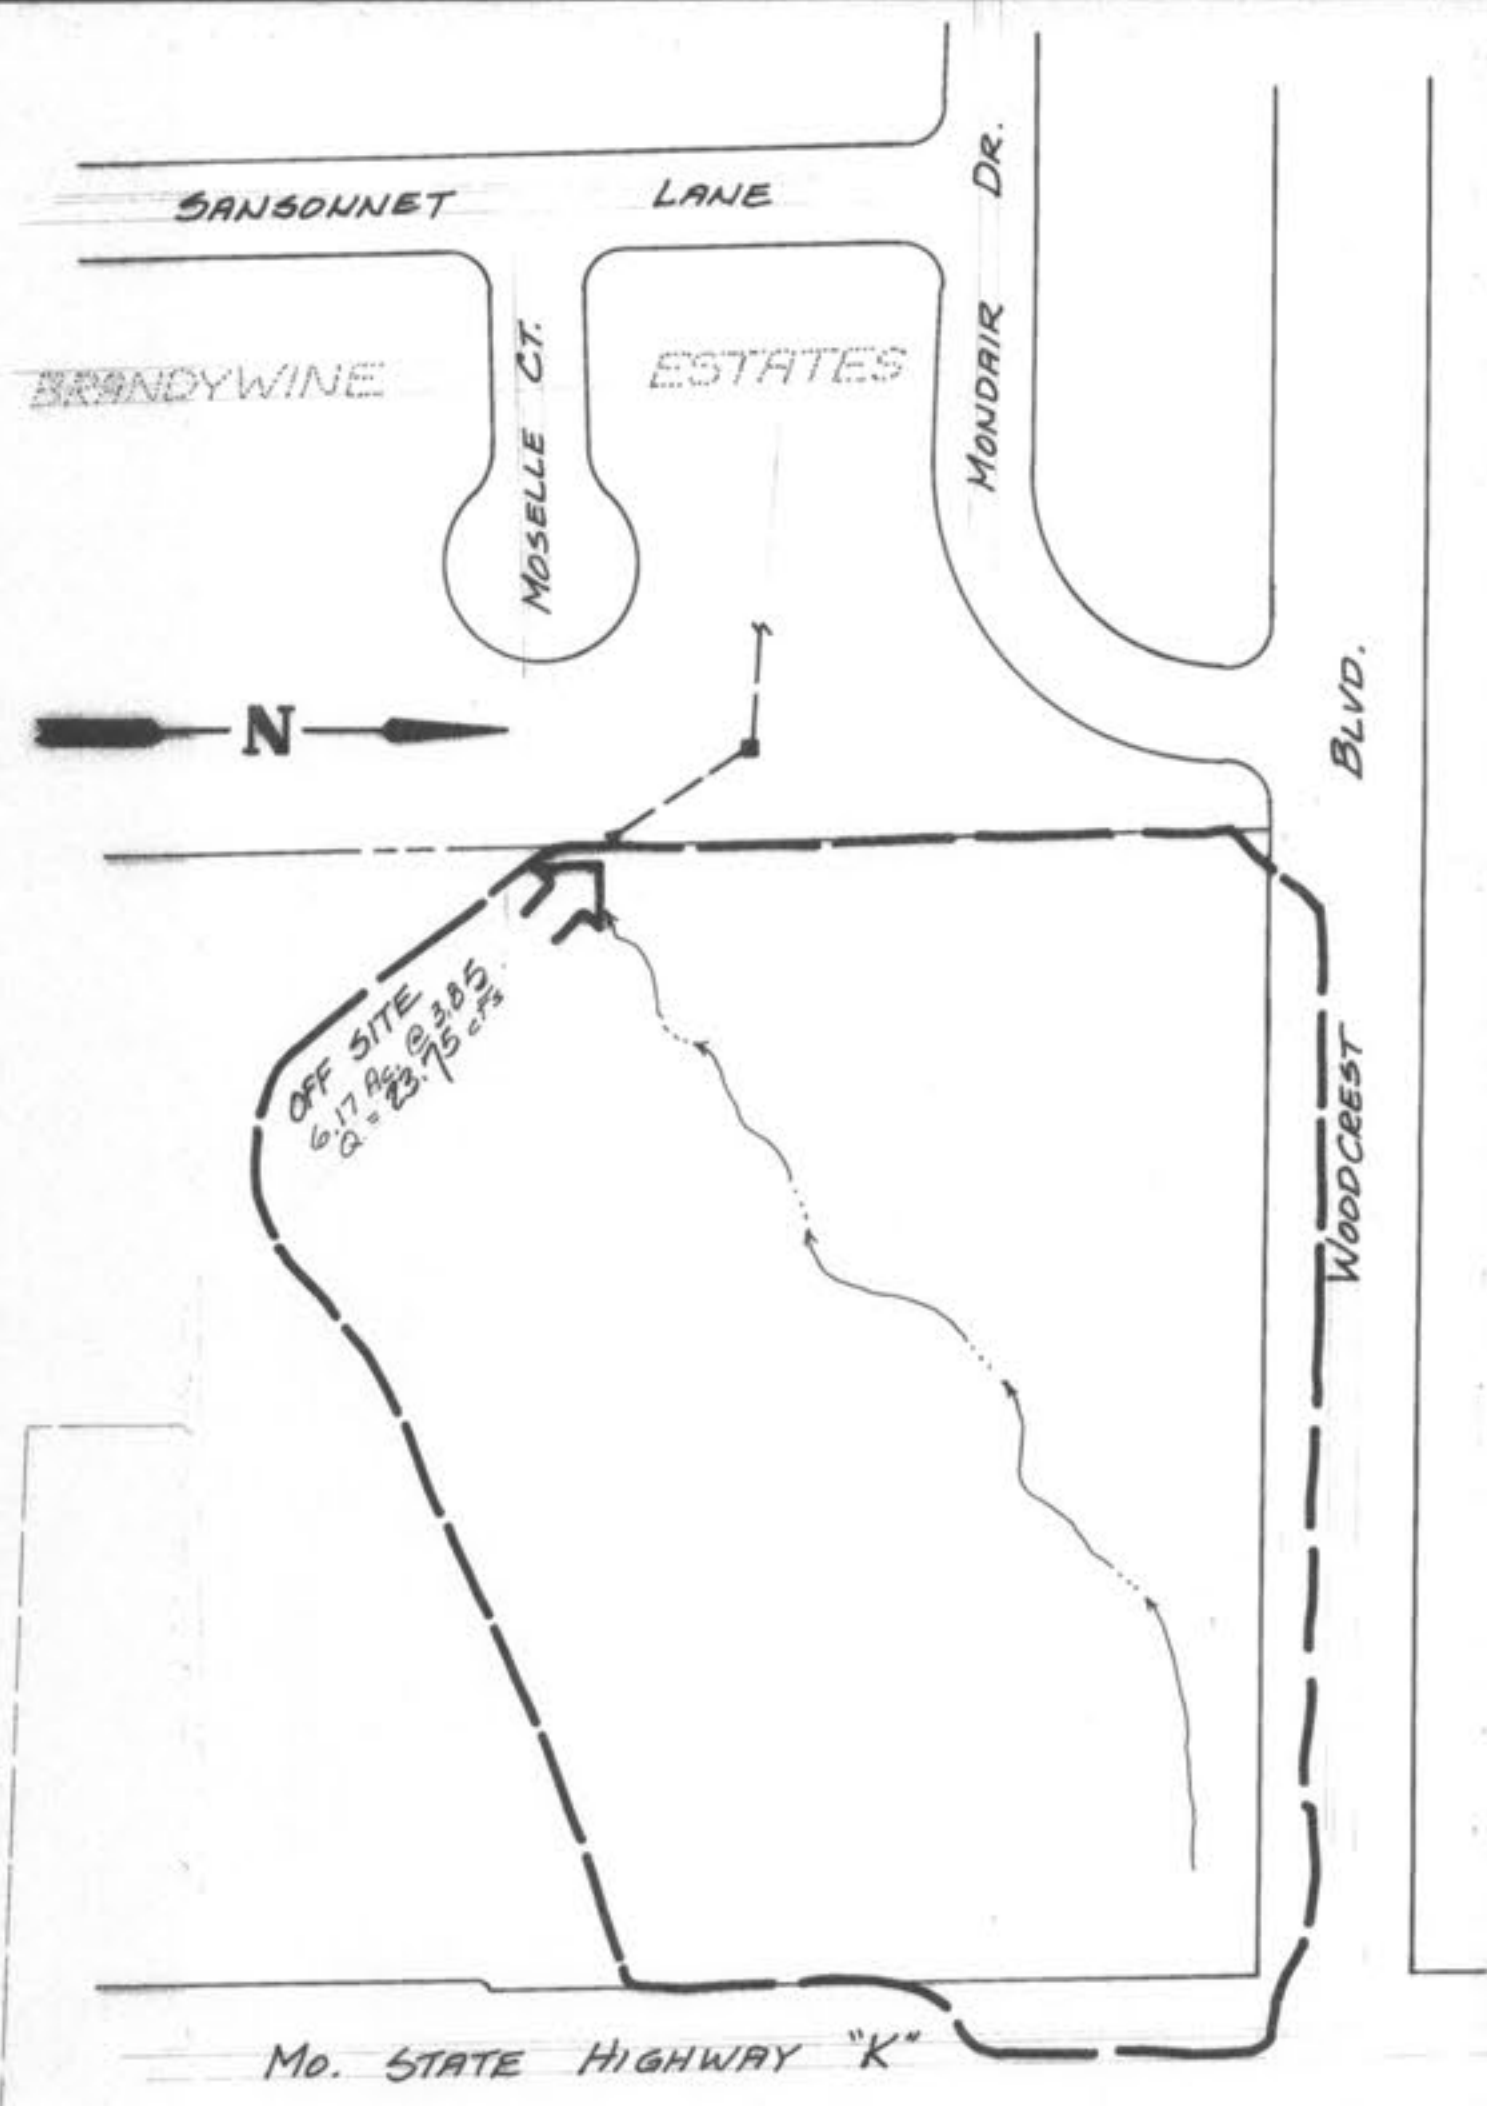
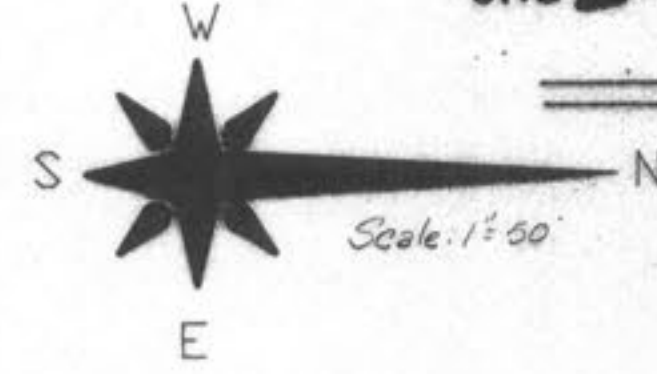


"DRAINAGE AREA MAP"

BRANDYWINE ESTATES
A TRACT OF LAND IN FRAC. SEC. 5
T46 N., R.3 E.
ST. CHARLES COUNTY, MISSOURI

NOTE:
THIS PLAN TO BE USED FOR
DRAINAGE INFORMATION ONLY.
NOT FOR CONSTRUCTION.

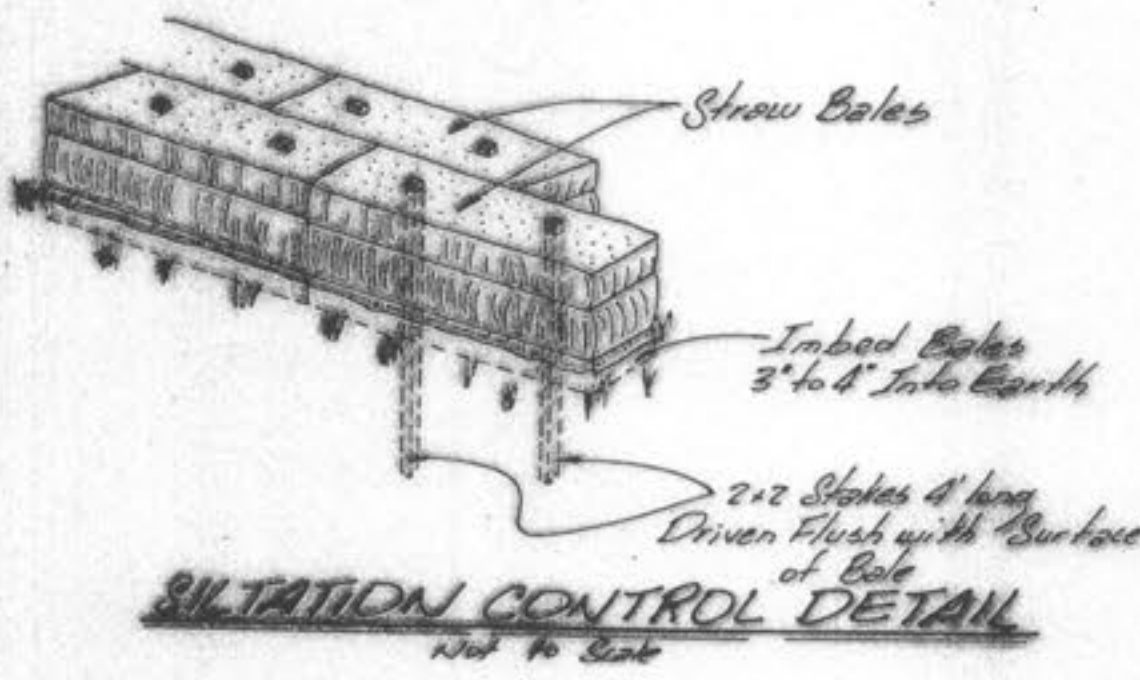

PREPARED FOR:
TRAVIS-SHANE CORP
3910 Old Hwy 94 South Suite 114
St. Charles Mo. 63303
928-8108

PREPARED BY:

BAX ENGINEERING CO., INC.
221 Point West Blvd. St. Charles, Missouri 63301
948-6588 724-3330
Date: SEPT. 1988 Order No.: 88-2897
SHEET 8 OF 14
REV 11-2-88