

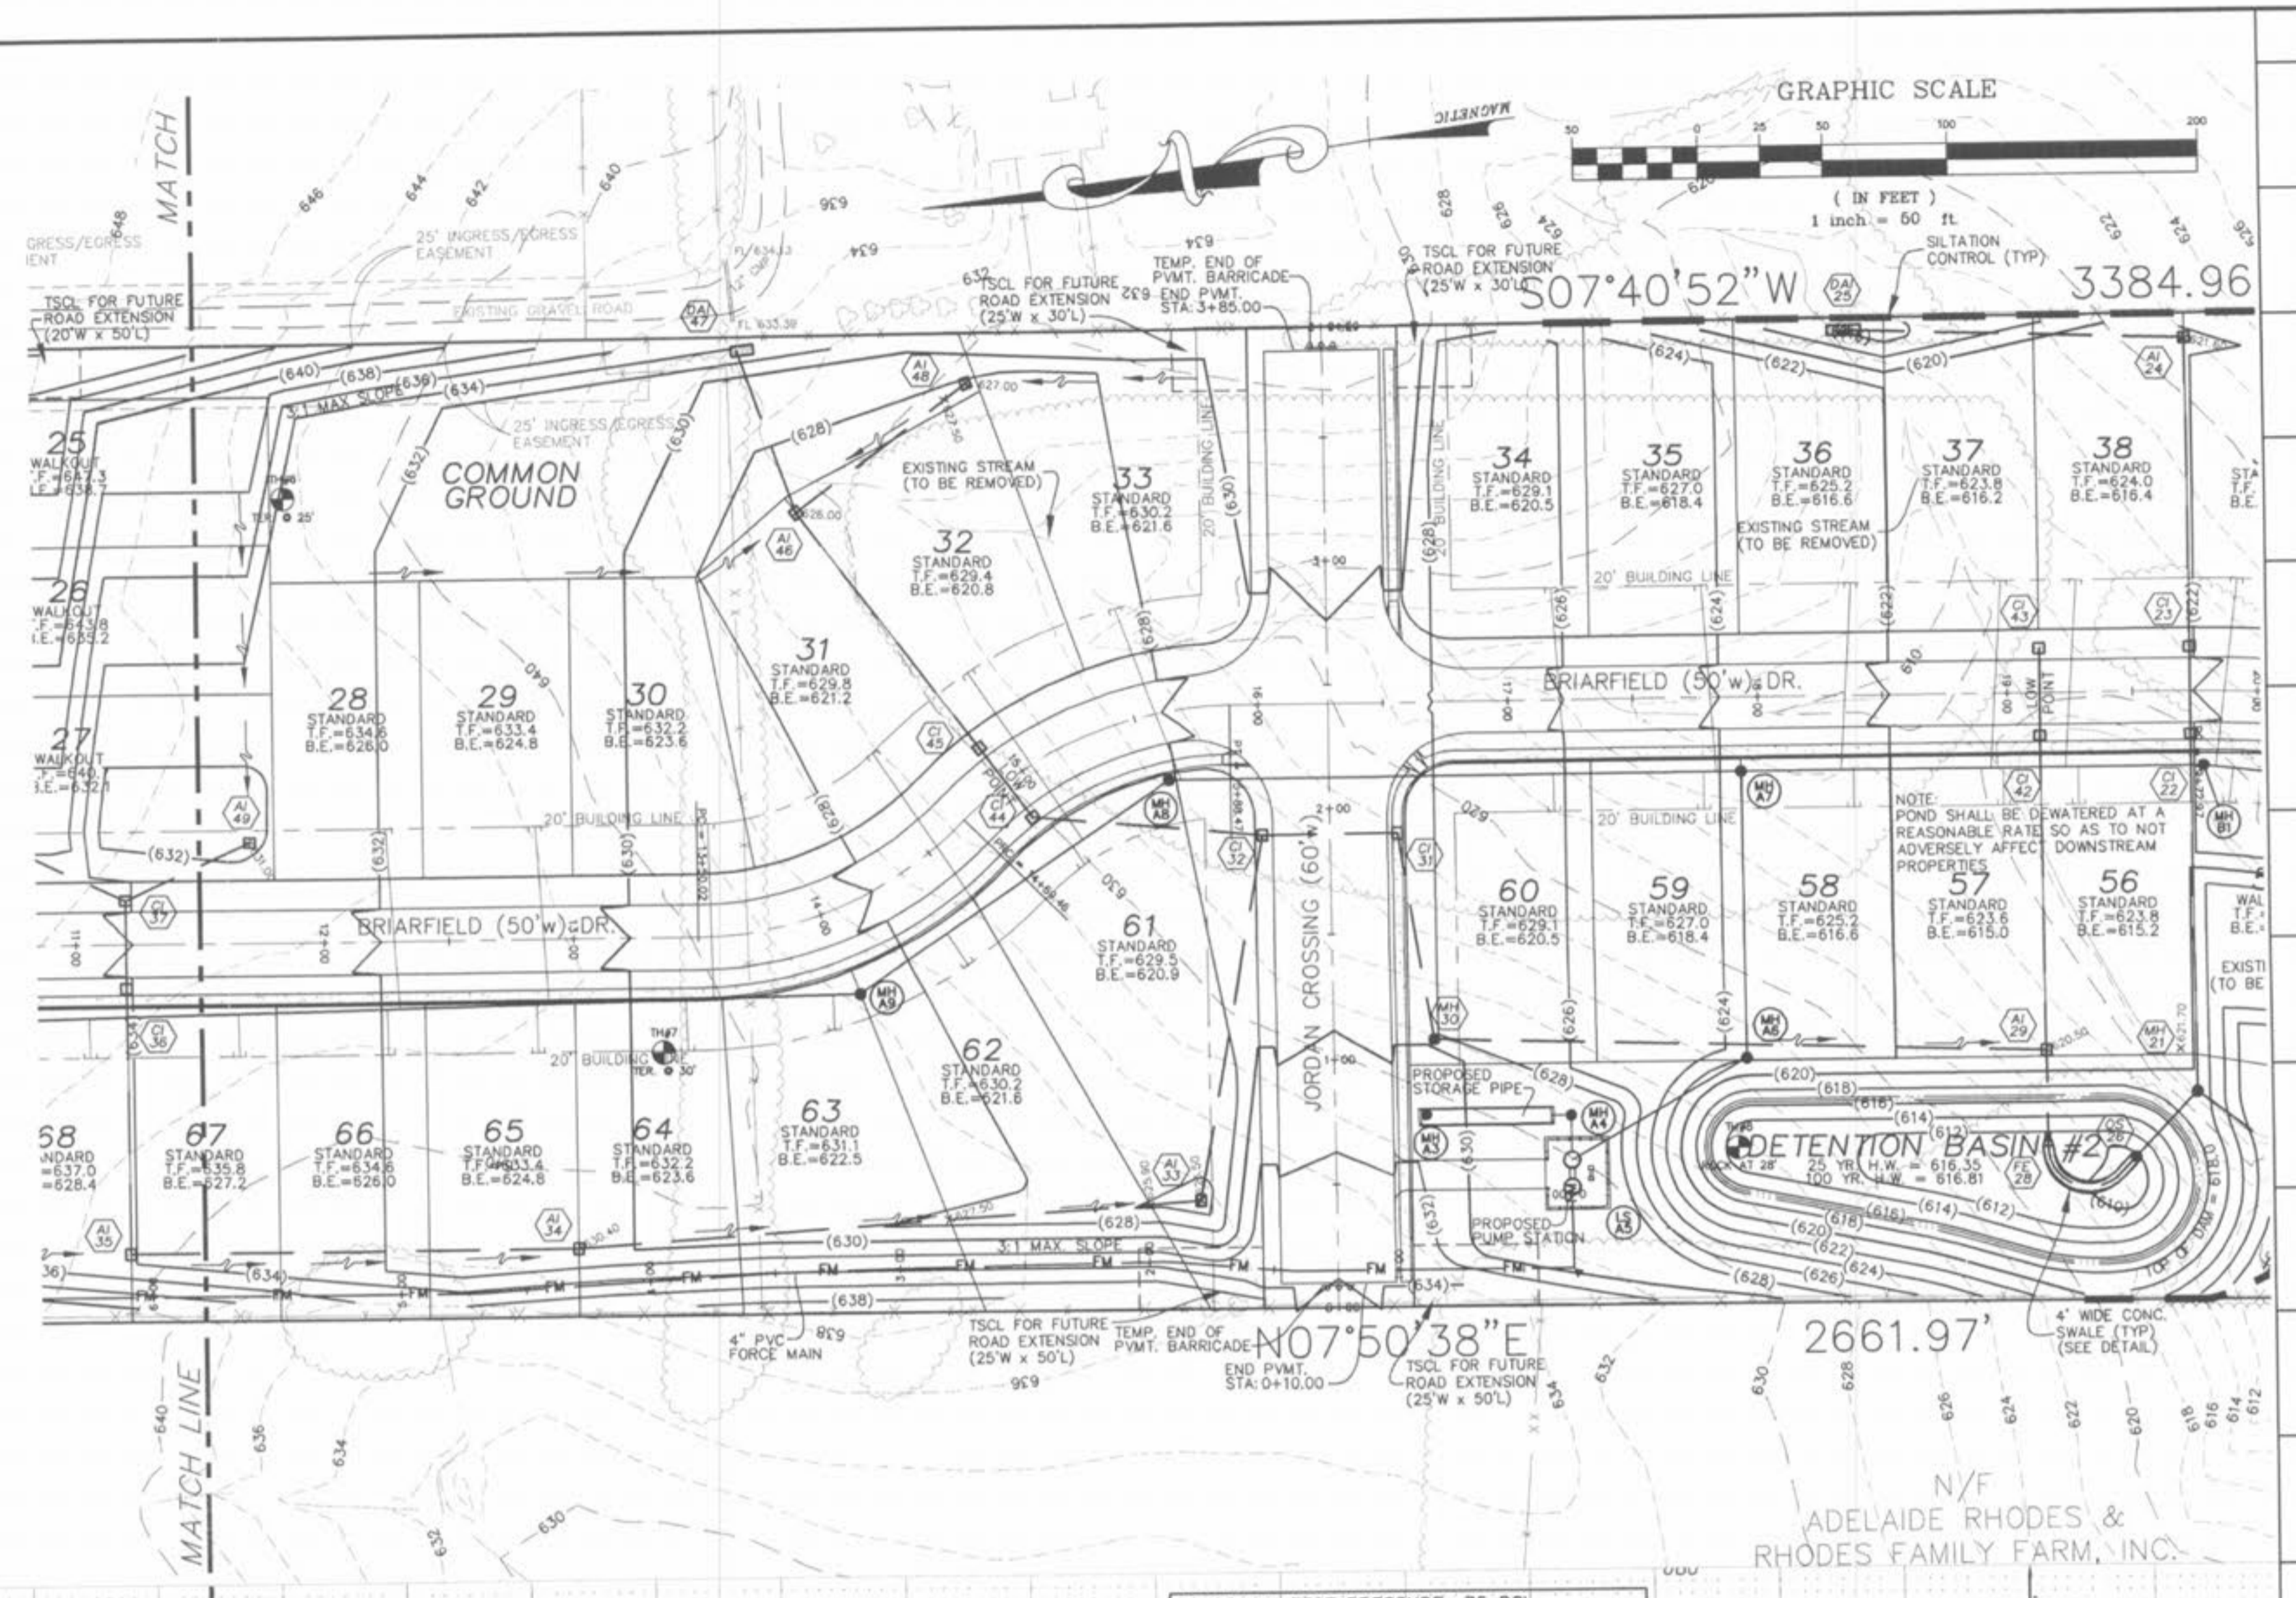


PUMP STATION DETAIL

SCALE: 1"=10'

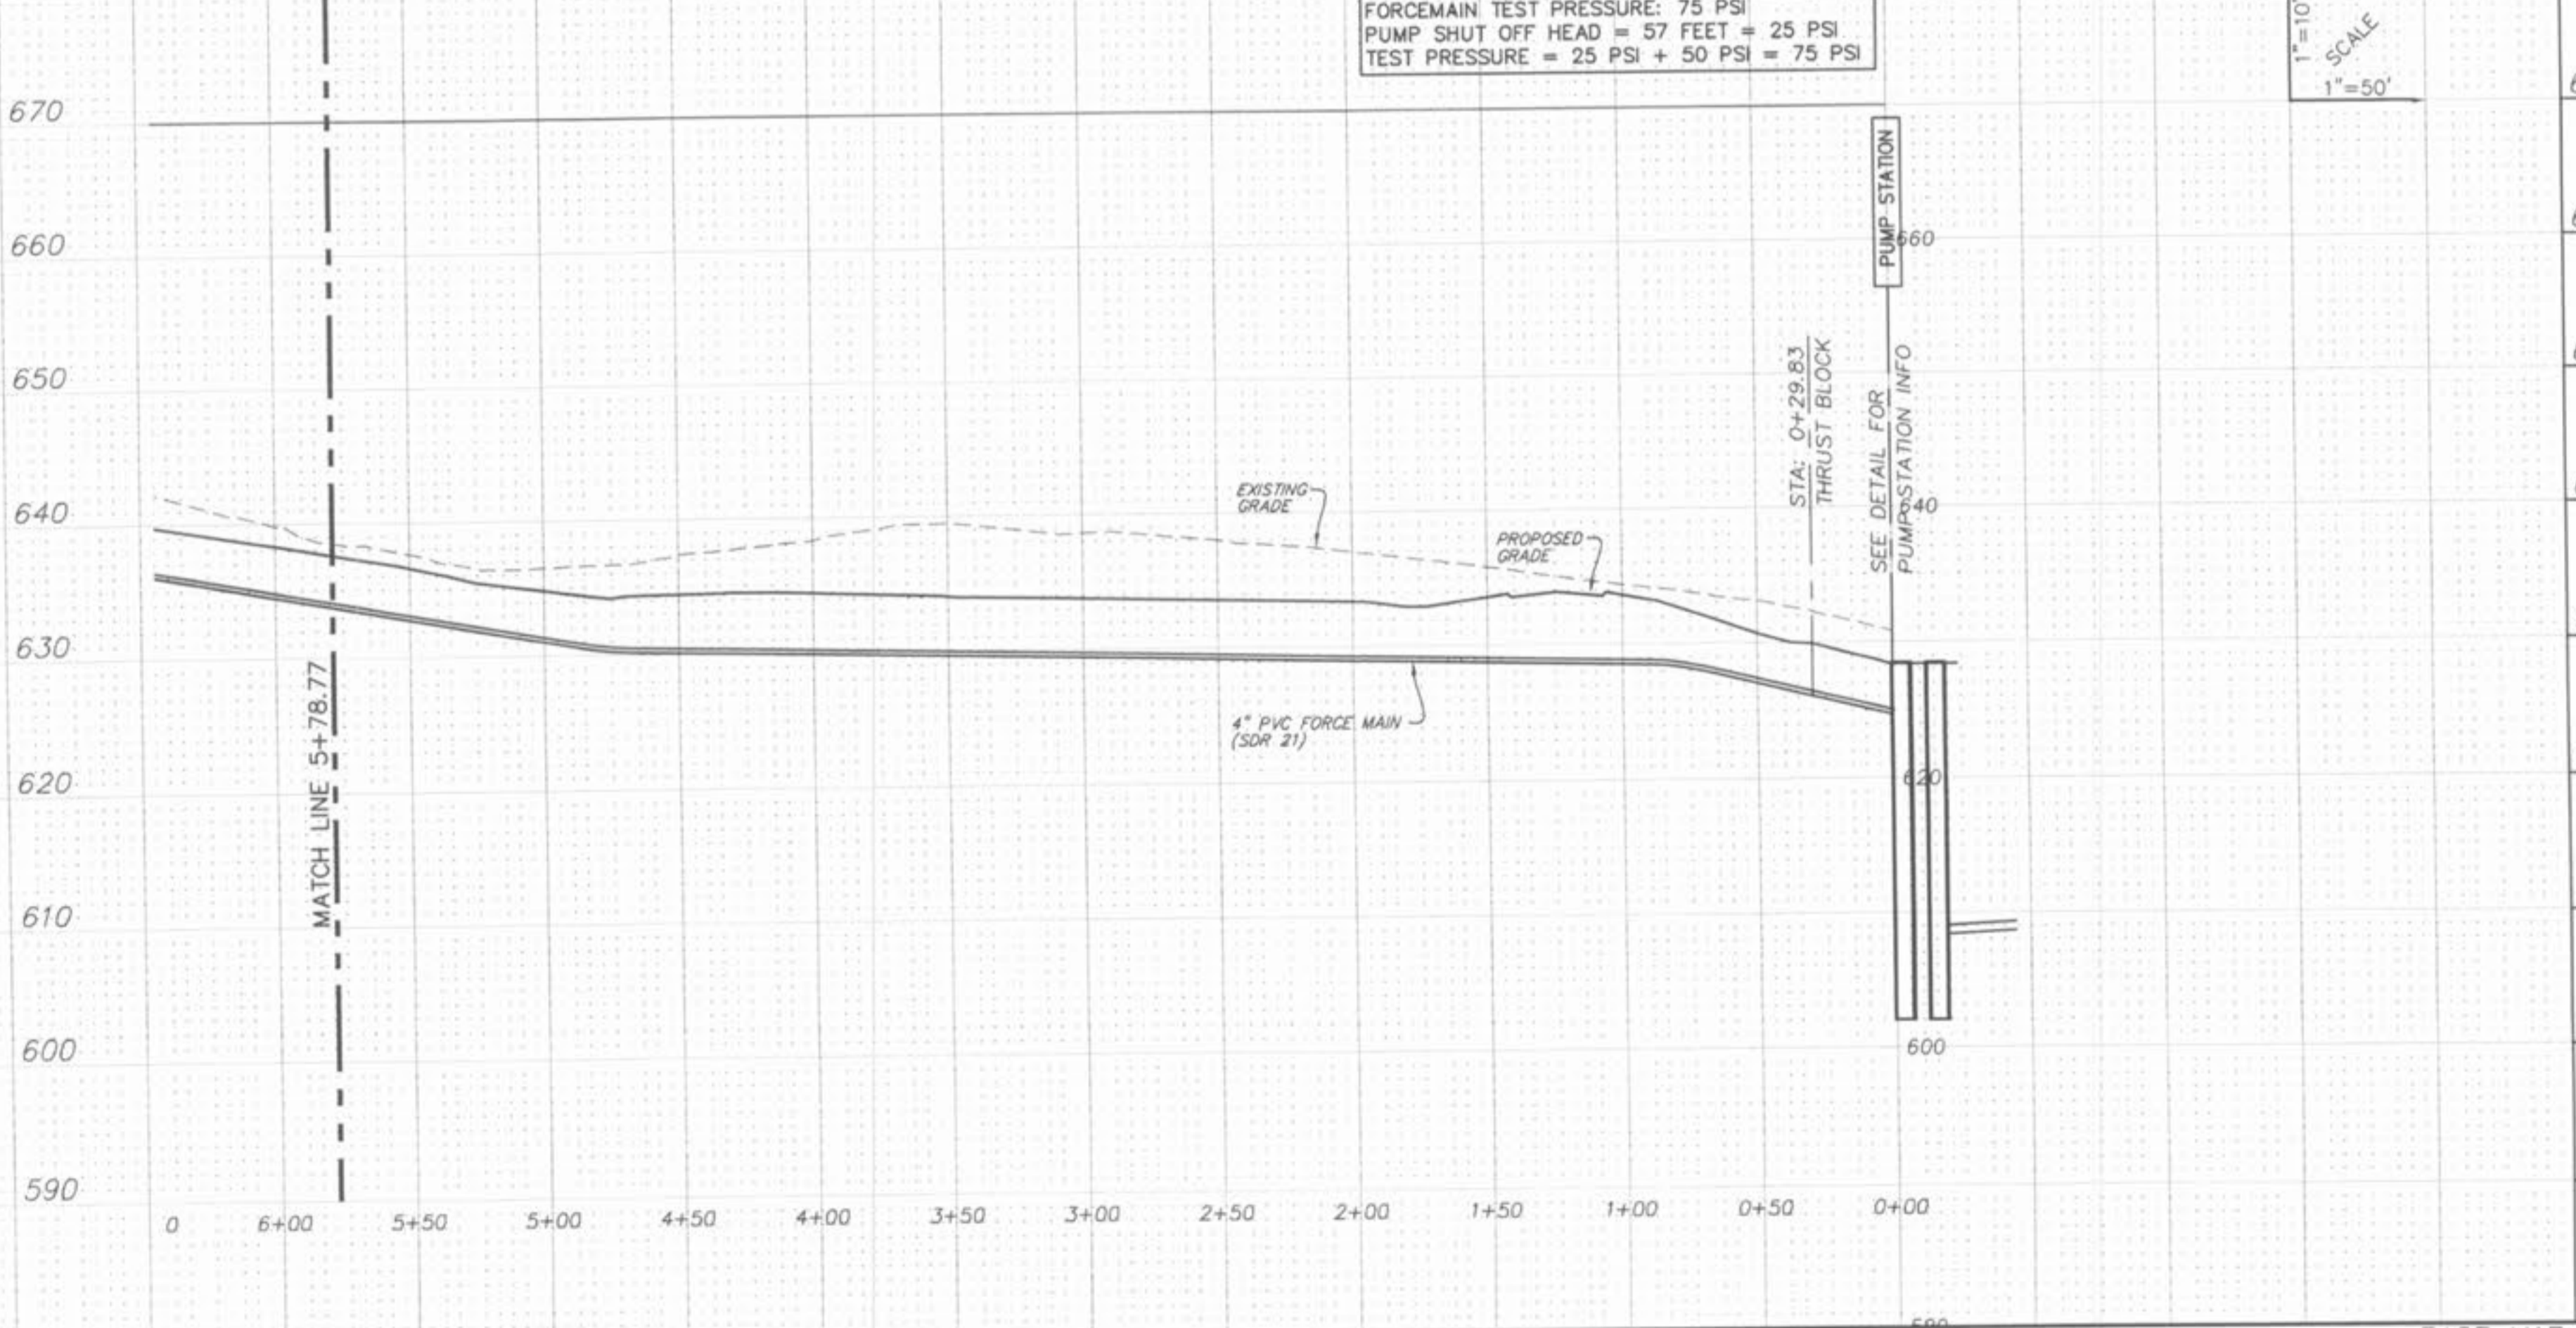

GRAPHIC SCALE

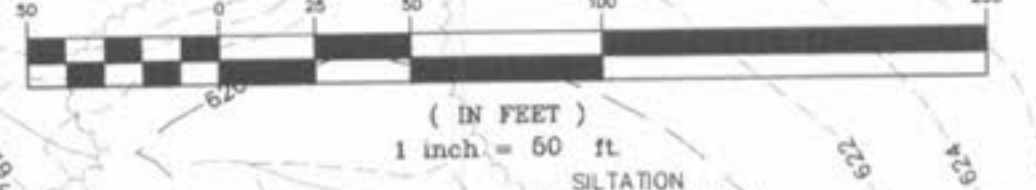

FORCEMAIN TEST PRESSURE: 75 PSI
 PUMP SHUT OFF HEAD = 57 FEET = 25 PSI
 TEST PRESSURE = 25 PSI + 50 PSI = 75 PSI

ISSUE	REMARKS/DATE
1	04-29-04 FIRST SUBMITTAL
2	06-21-04 REVISED PER CITY OF FALLON COMMENTS
3	06-26-04 REVISED PER PWSD #2 COMMENTS
4	07-20-04 REVISED PER CITY COMMENTS

PREPARED FOR:
**McBride & Son Homes
 Land Development, Inc.**
 #1 McBride & Son Center Drive
 Chesterfield, Missouri 63005
 (636) 537-2000



PREPARED BY:
THE STERLING CO.
 ENGINEERS & SURVEYORS
 5055 NEW BALMINGTON ROAD
 ST. LOUIS, MISSOURI 63129
 (314) 487-0440 FAX 487-8944
 E-Mail: Sterling@sterling-eng-sur.com

DRAWN:	DESIGNED:	CHECKED:
--------	-----------	----------

PROJECT:
**BRIARCHASE
 ADDITION**

SHEET TITLE:
 FORCEMAIN PLAN/PROFILES

NO	02	06	142
M.S.D.	P#		20
DIGITAL FILE LOCATION	SERVER-STERLING-2		
ENTER OFFERING NUMBER	OF 22		

BASE MAP