


K:\D\0203043 HWY N (McBride)\IMPROVEMENTS\3043road.dwg 11/14/2002 07:25:06 AM CST

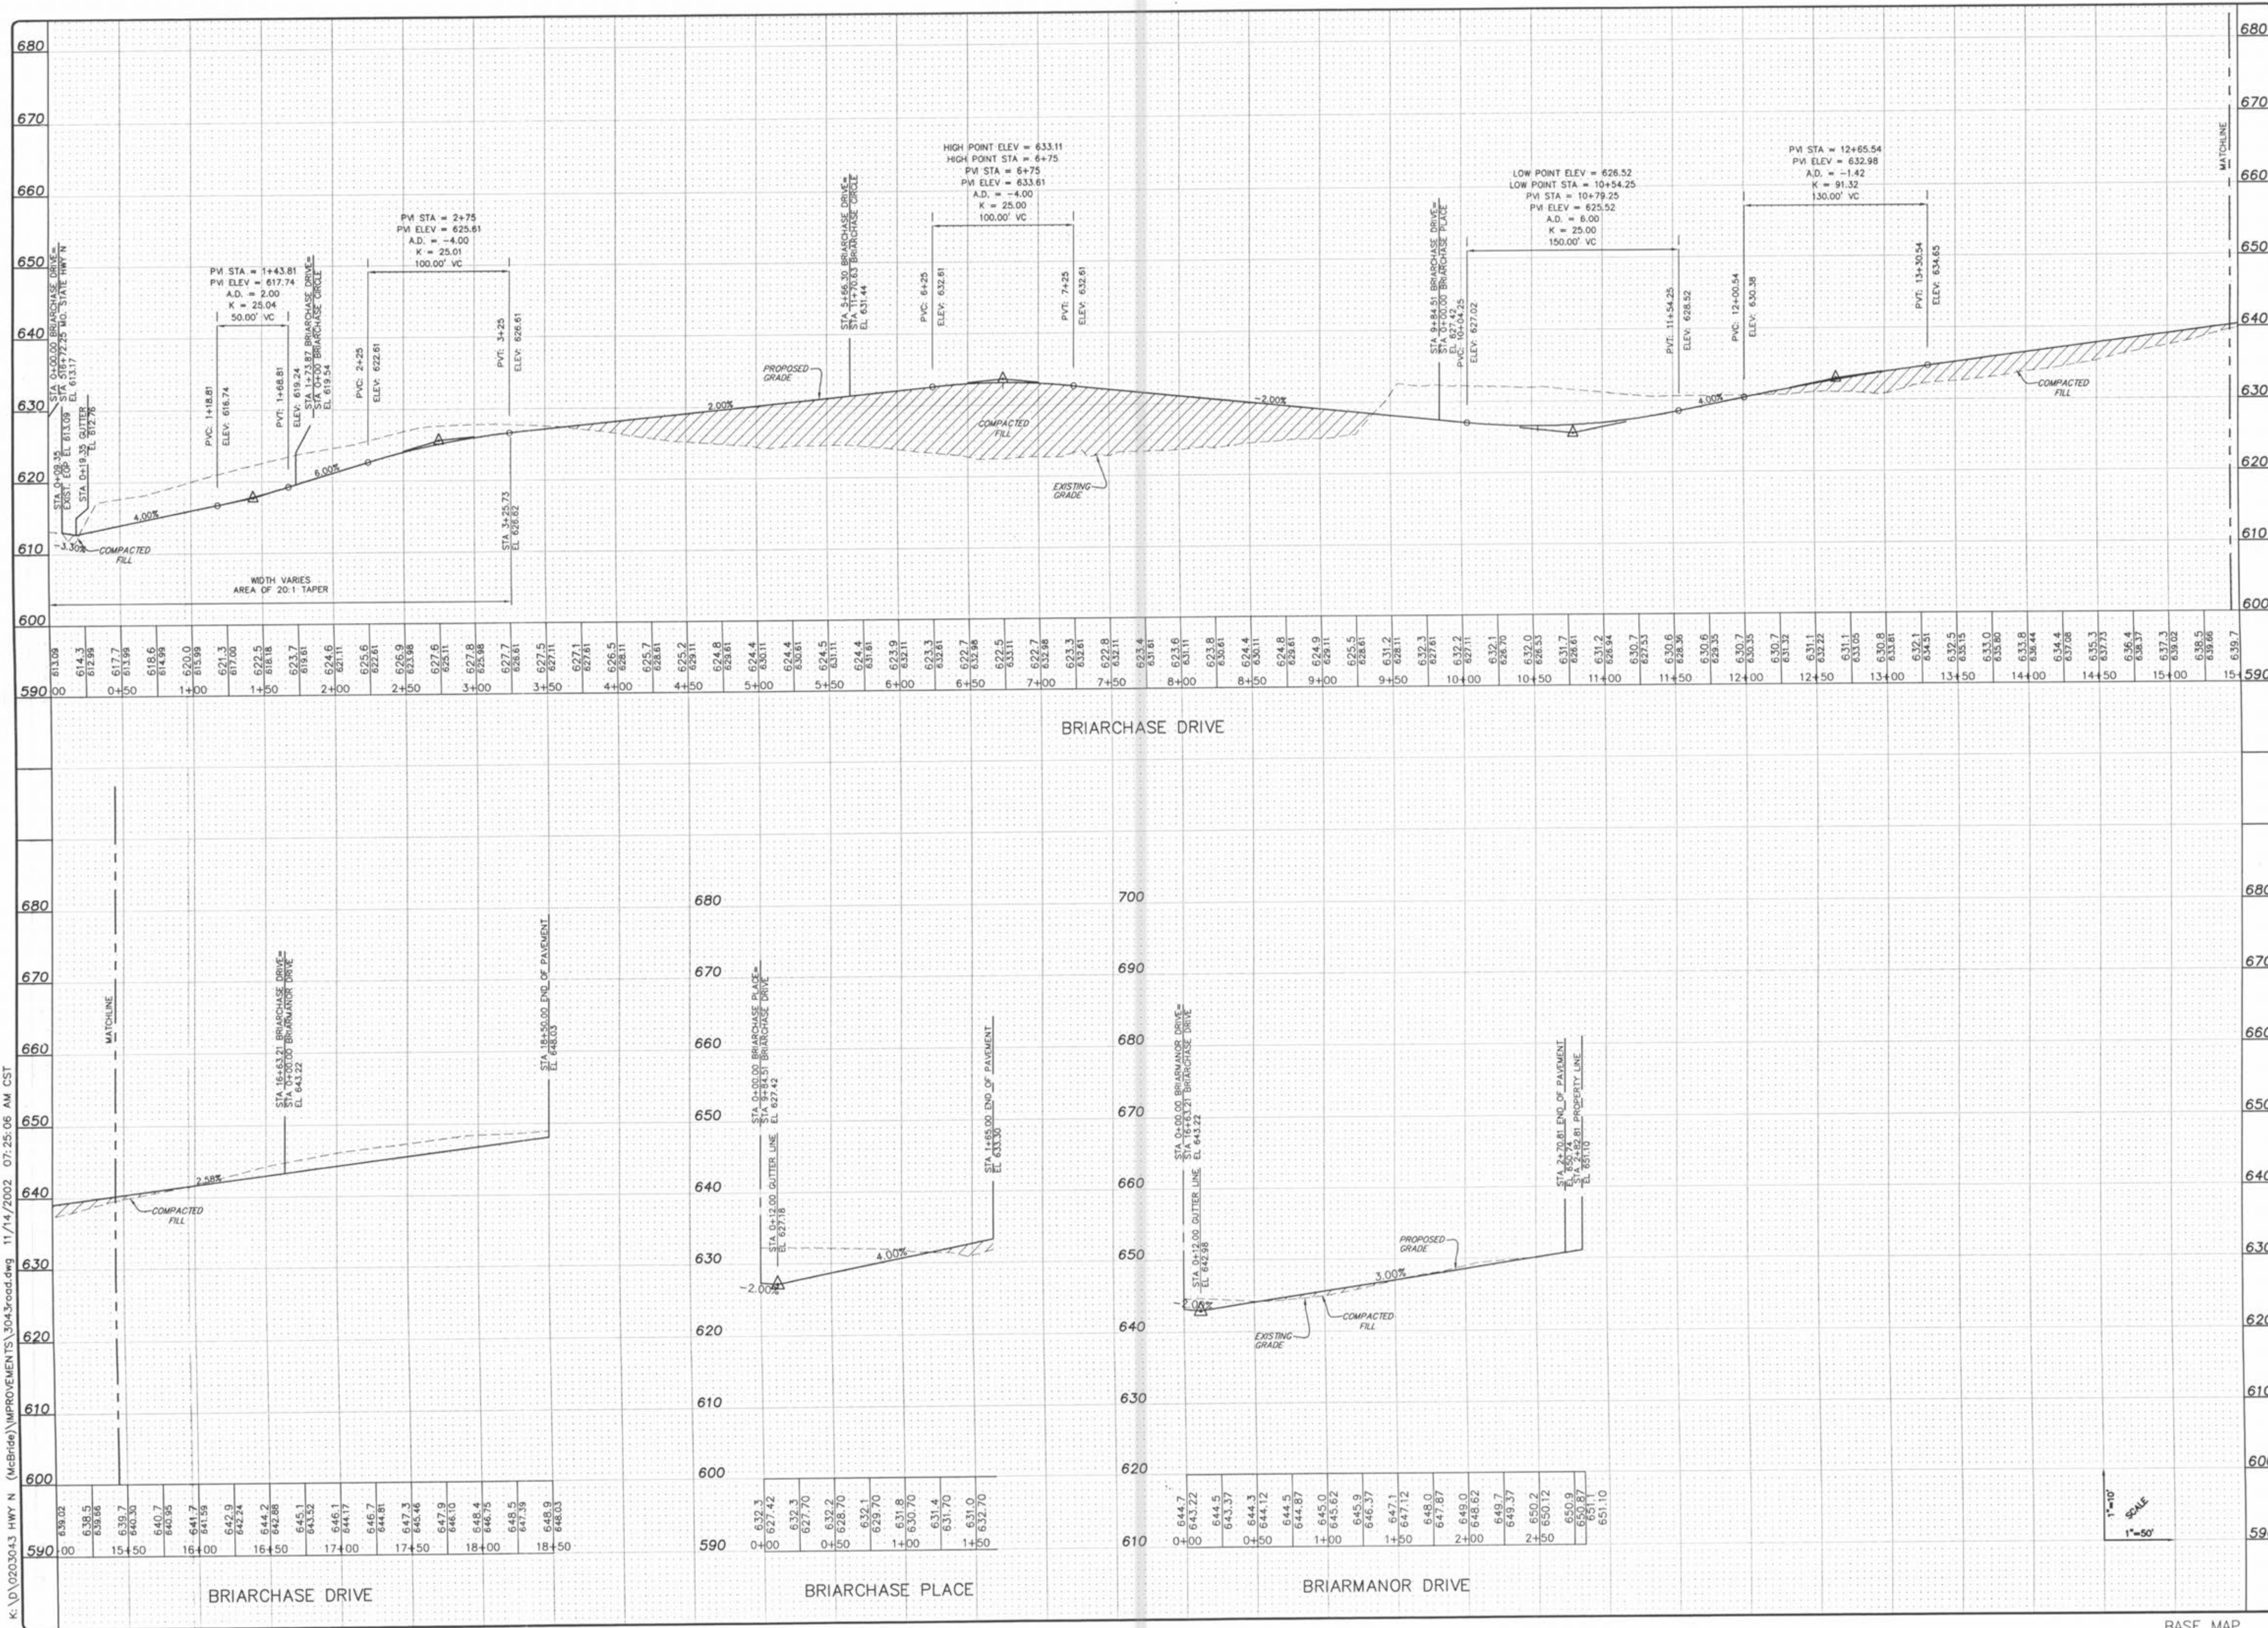

ISSUE REMARKS/DATE

1	11-14-02	1st Submittal
2	02-25-03	City of Ofallon Comments
3	02-28-03	Client Revisions
4	03-12-03	City of Ofallon Comments
5	04-02-03	City of Ofallon Comments
6	06-26-03	Client Revisions

PREPARED FOR:
McBride & Son Homes, Inc.
 #1 McBride & Son Center Drive
 Chesterfield, Missouri 63005
 (636) 537-2000

PREPARED BY:
STERLING CO.
 ENGINEERS & SURVEYORS
 5055 NEW BAUMGARTNER ROAD
 ST. LOUIS, MISSOURI 63129
 (314)-487-0440 FAX 487-8944
 E-Mail: Sterling@sterling-eng-sur.com

PROJECT: **BRIARCHASE**

DRAWN: DESIGNED: CHECKED:

SHEET TITLE: **STREET PROFILES**

No. **02 03 043**

M.S.D. SHEET **6** OF **18**

DIGITAL FILE LOCATION: **0203043.dwg**

BASE MAP