
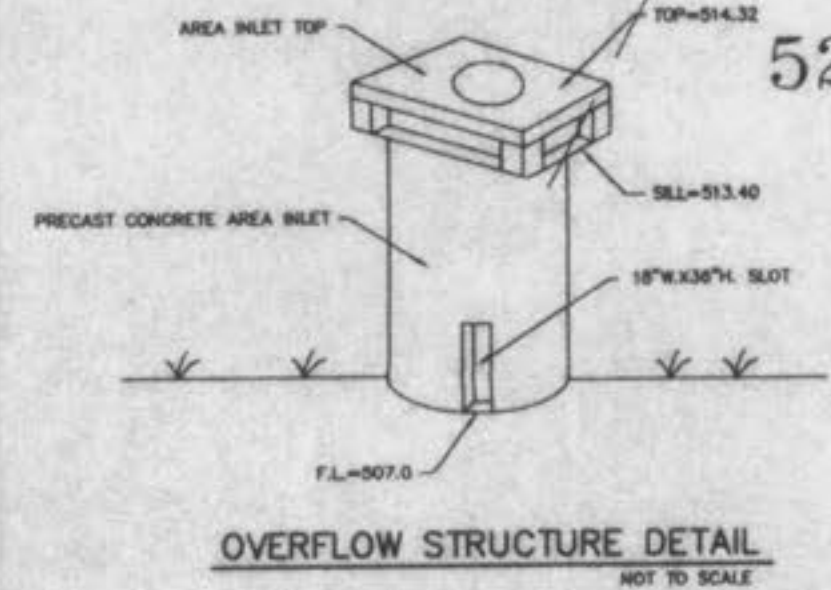


FUTURE DEVELOPMENT

PROPERTY N/F
CELESTE M. FELSE
576/49

PATRIOTS LANDING
PLAT ONE
D R 22 D C 05

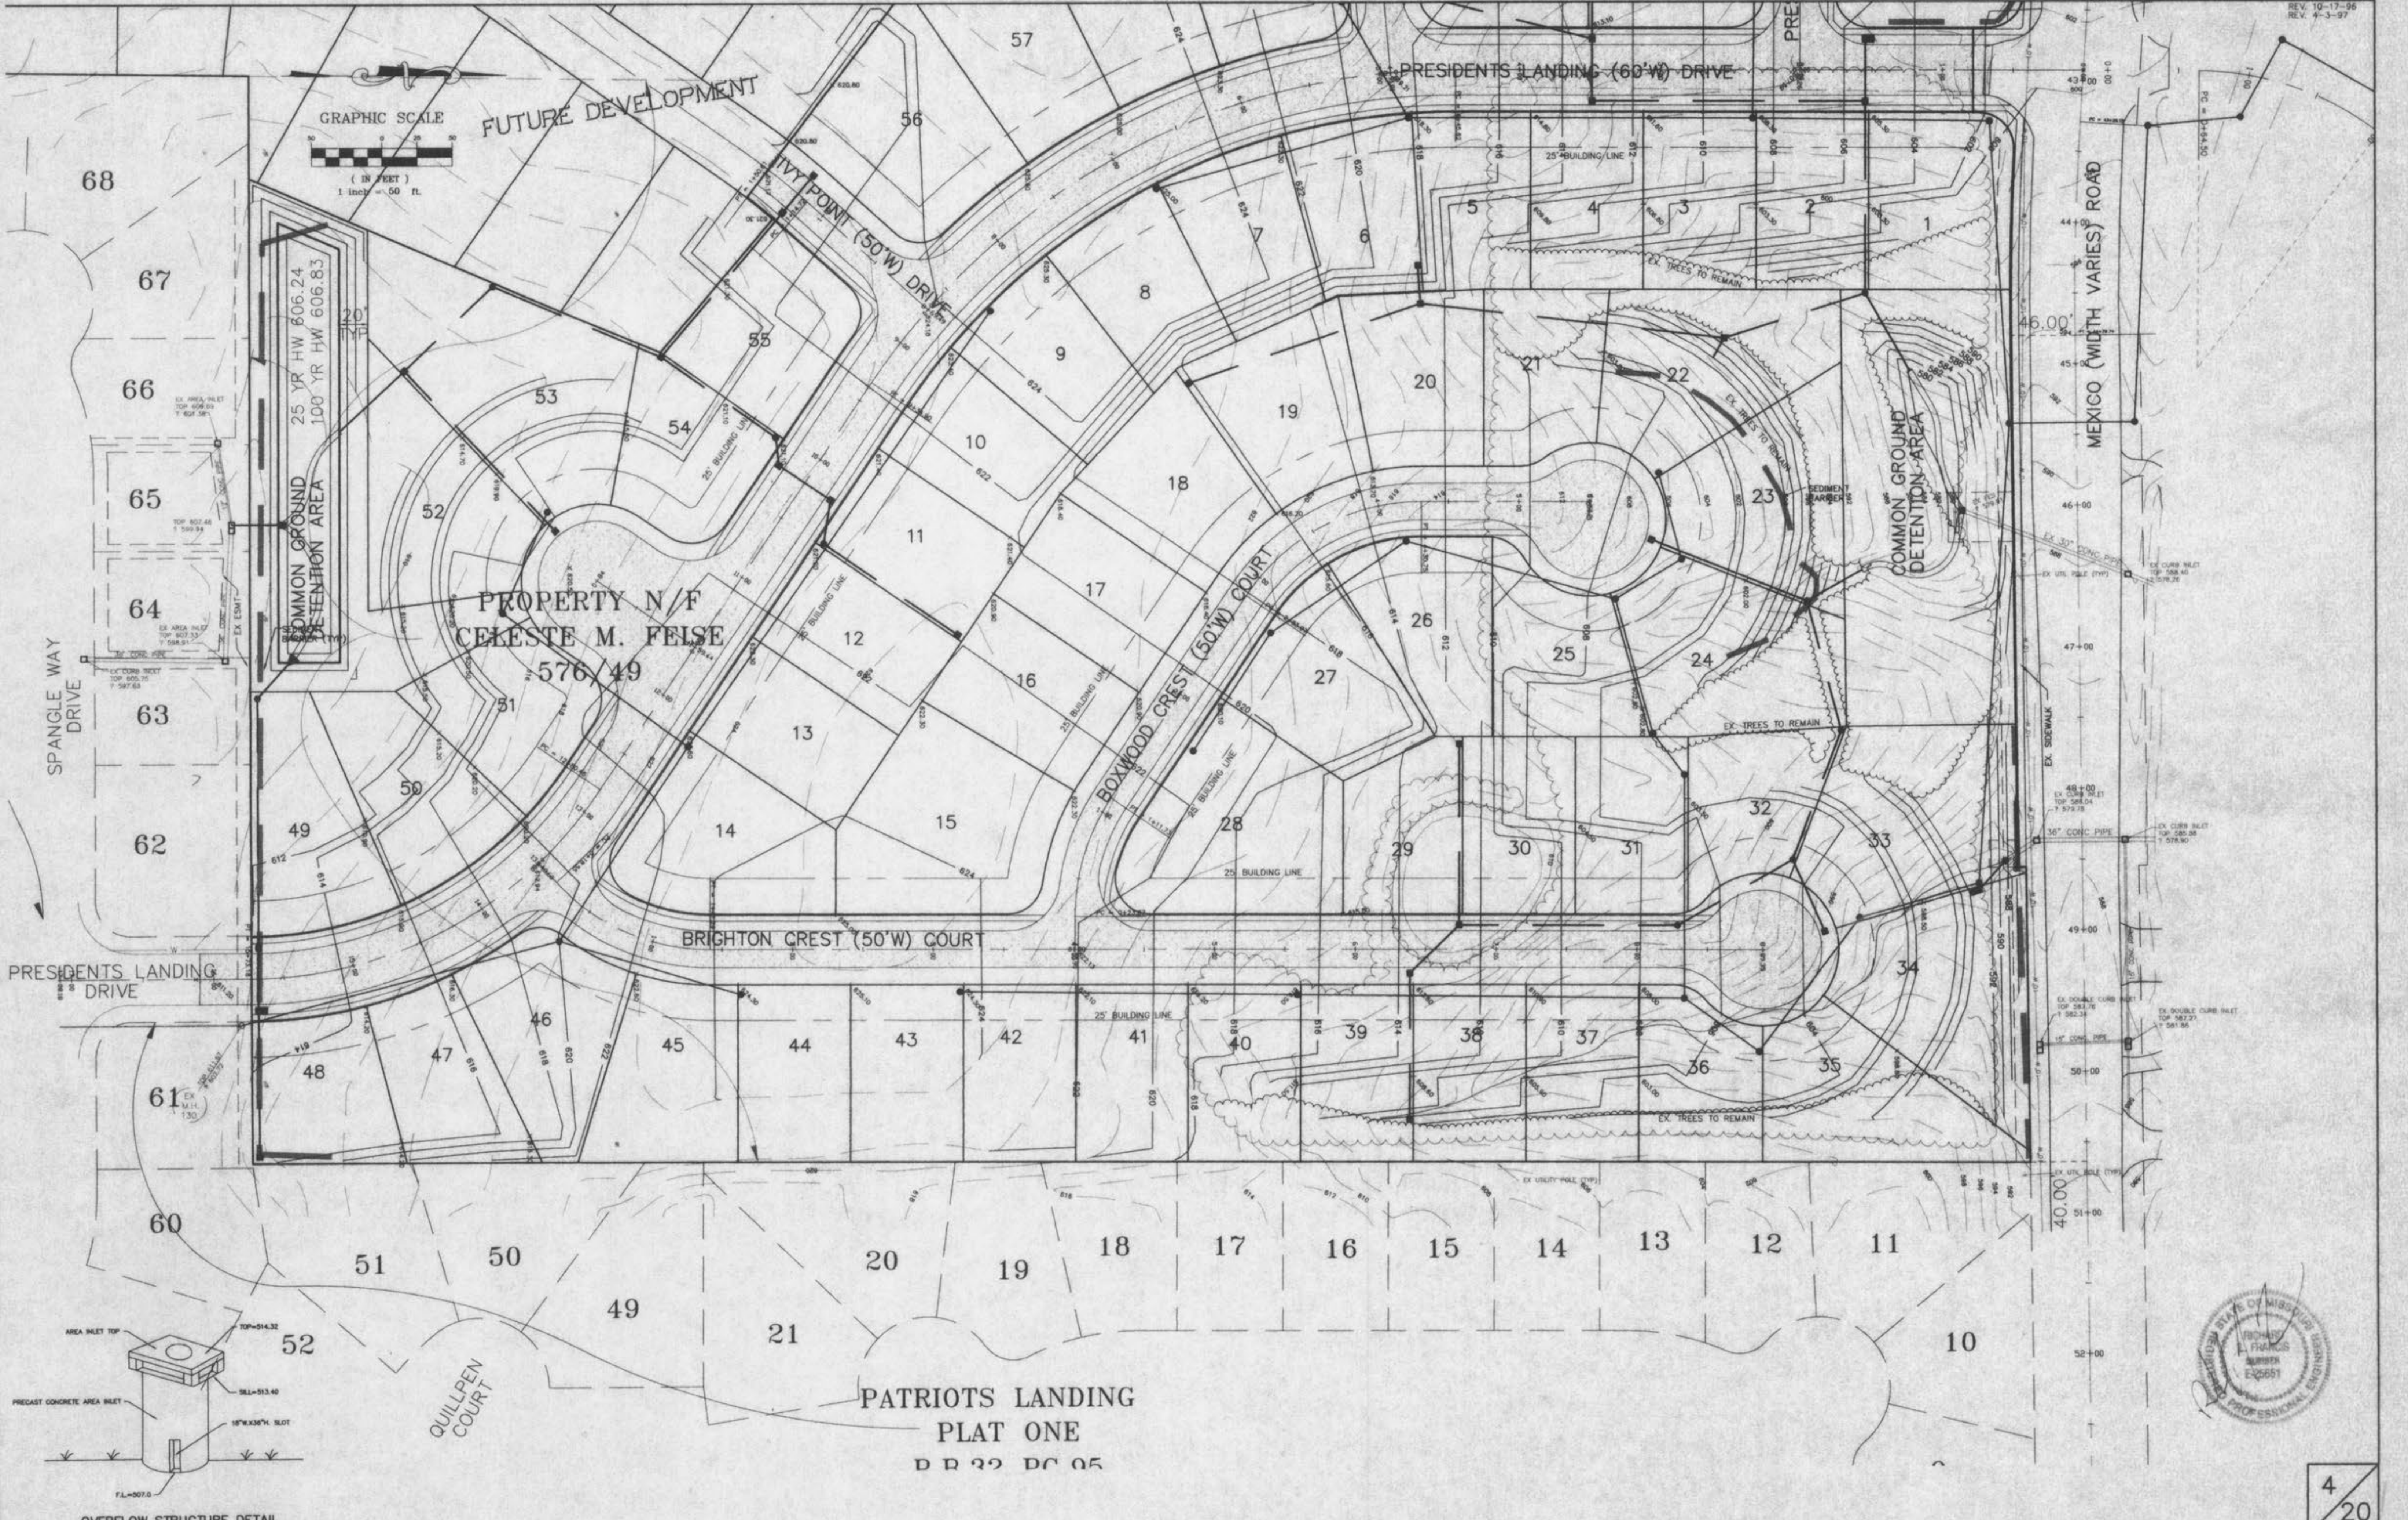

OVERFLOW STRUCTURE DETAIL
NOT TO SCALE

