



CITY OF O'FALLON SANITARY SEWER SERVICE AREA

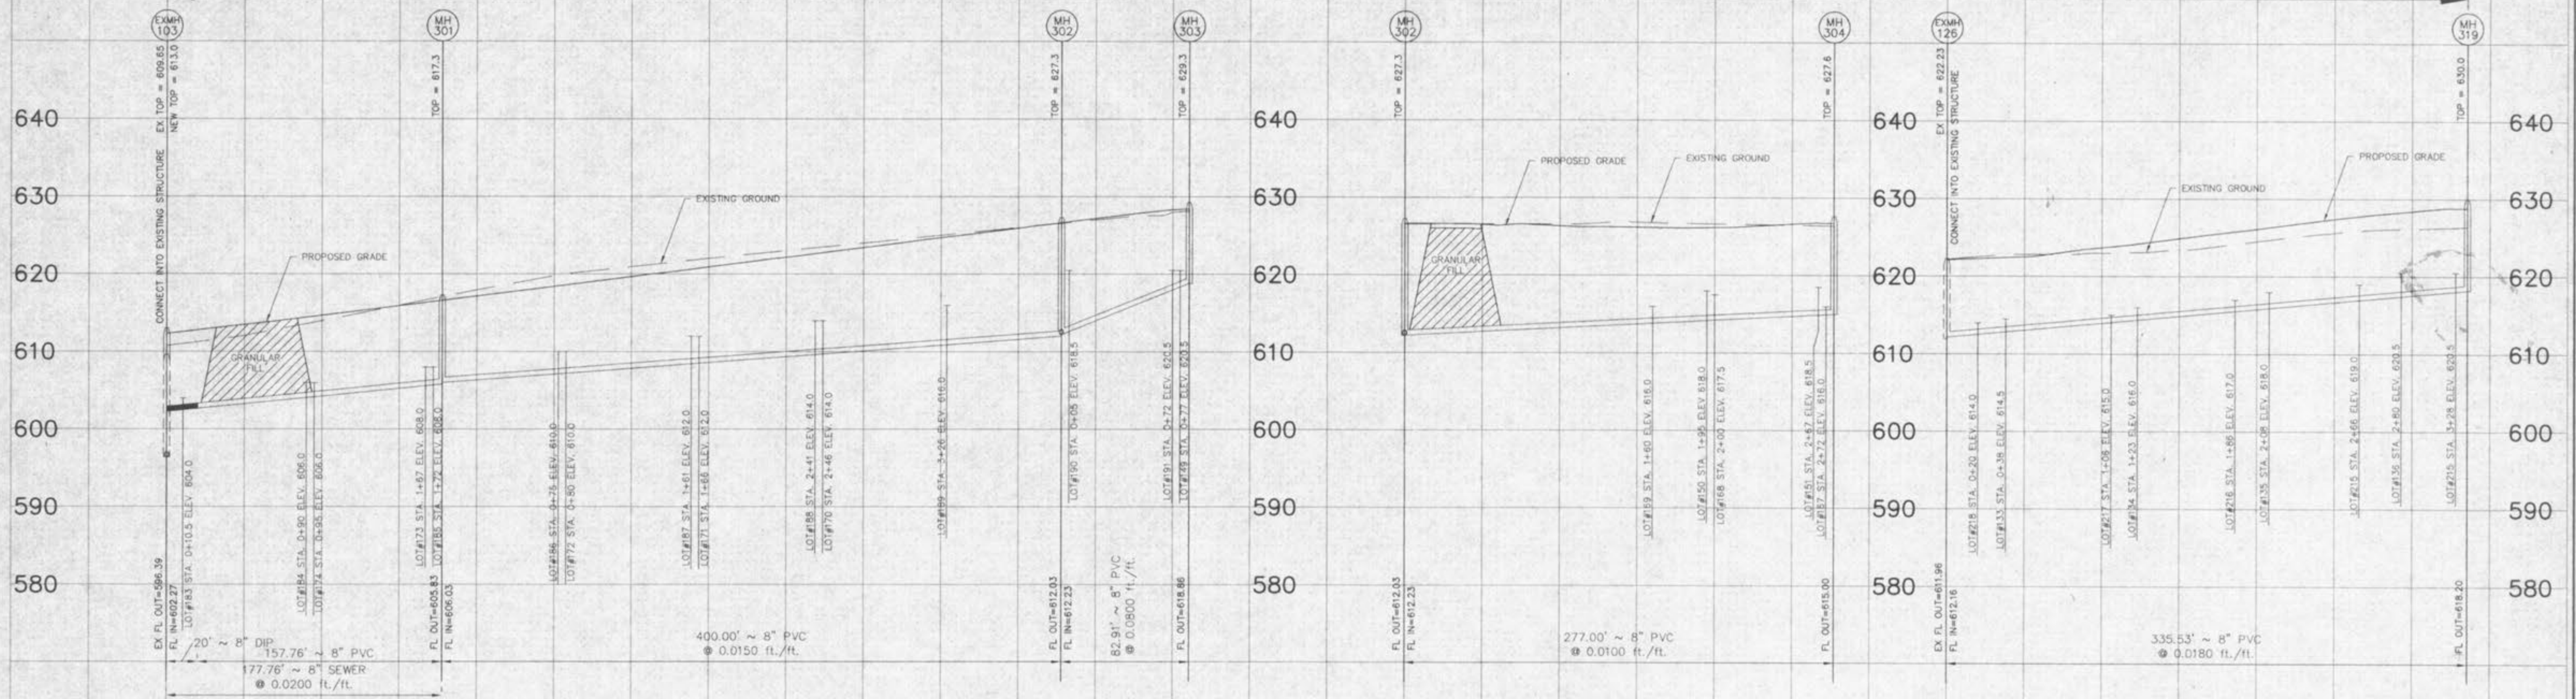

NOTE:  
TOPS OF EXISTING MANHOLES 103 AND 104 ARE TO BE RAISED  
(SEE SHEET 4 FOR DETAILS)

CITY OF O'FALLON SANITARY SEWER SERVICE AREA

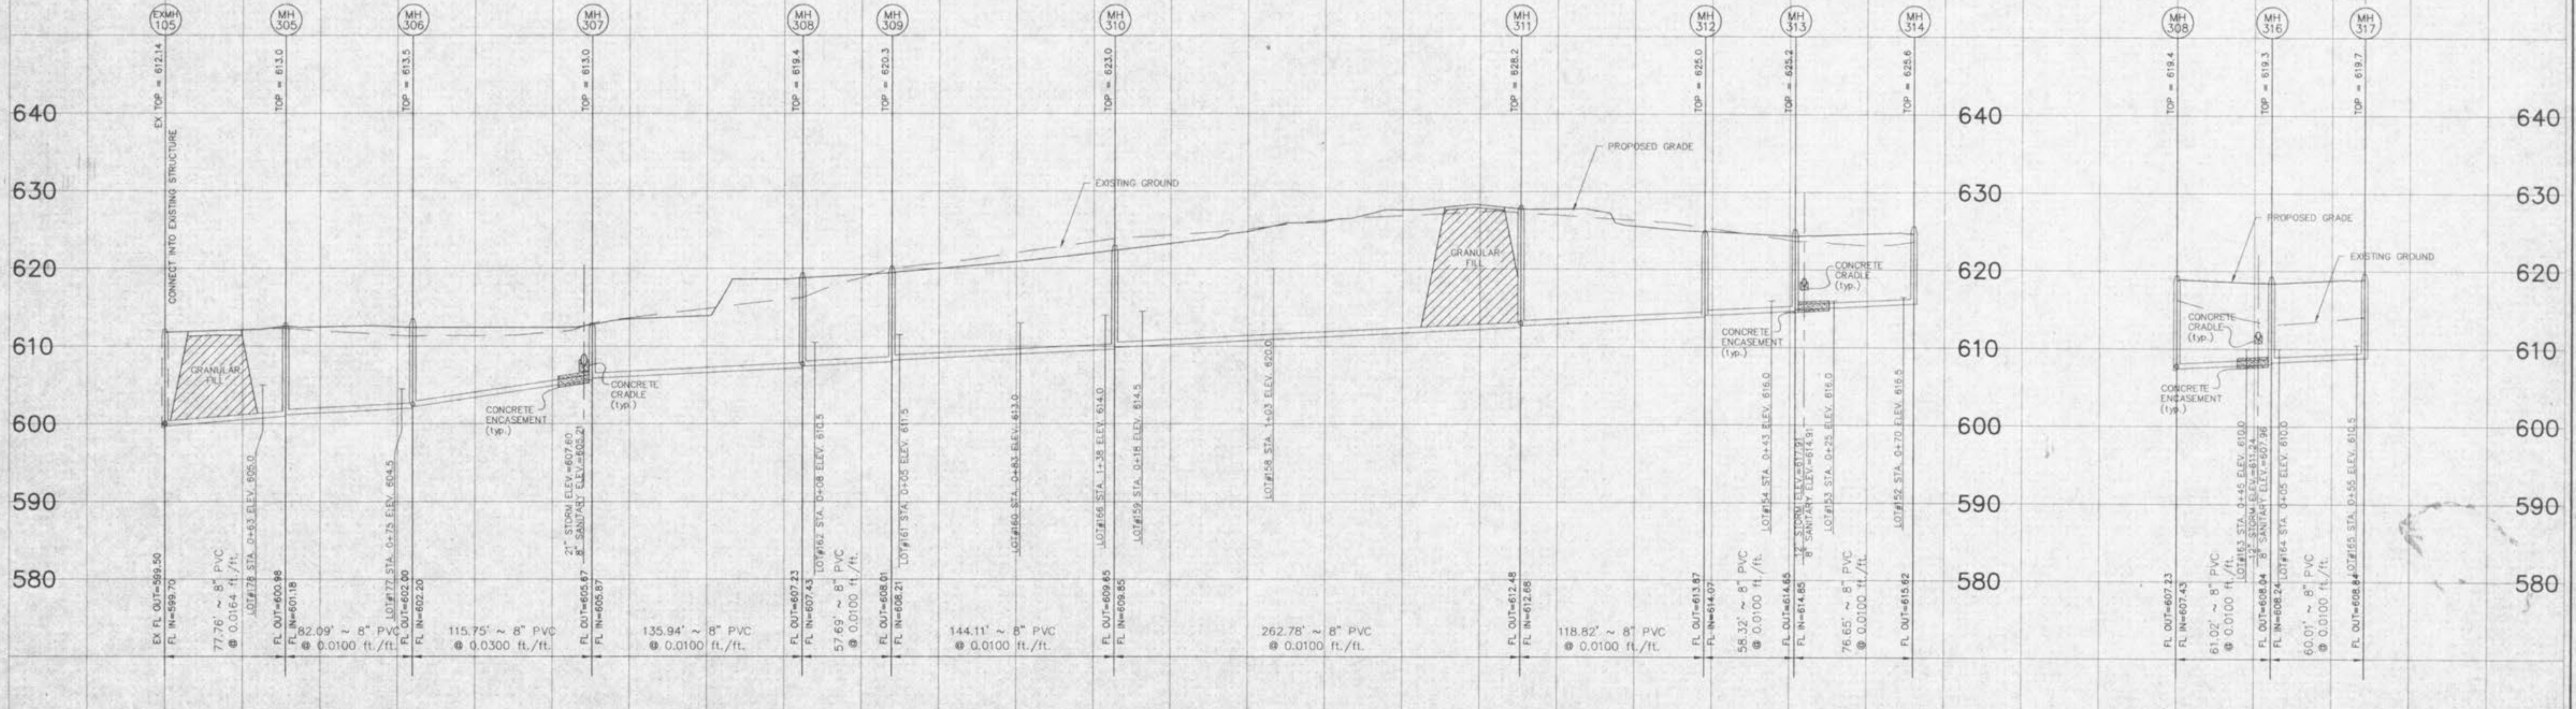

NOTE:  
All sanitary sewer lateral tailstake elevations have been designed for  
9.0' basements in homes.

Underground utilities have been plotted from available information and, therefore, their locations shall be considered approximate only. The verification of the location of all underground utilities, either shown or not shown, on these plans shall be the responsibility of the Contractor, and shall be located prior to any grading or construction of the improvements.

SCALE:  
1" = 10' VERTICAL  
1" = 50' HORIZONTAL