



LANDSCAPE LEGEND		
	QTY. (10) SERVICEBERRY	AMELANCHIER ARBOREA
	QTY. (4) BOXWOOD	BUXUS 'GREEN GEM'
		MINIMUM 2" CALIPER (MATURE HEIGHT = 20-30 FT.)
		MINIMUM 18" HIGH (MATURE HEIGHT = 3 FT.)
ALL TREES SHALL BE DECIDUOUS AT MIN. CALIPER MEASURED 1 FOOT ABOVE GRADE AT 2 INCHES. LANDSCAPING AS DEPICTED IS SUBJECT TO FINAL DESIGN BY A QUALIFIED LANDSCAPE DESIGNER		

LEGEND:	
	4" ASPHALT OVER 8" ROCK
	4" CONCRETE OVER 4" ROCK
	8" CONCRETE OVER 5" ROCK
	2" (3/4" MINUS) OVER 5" (2" MINUS) ROCK

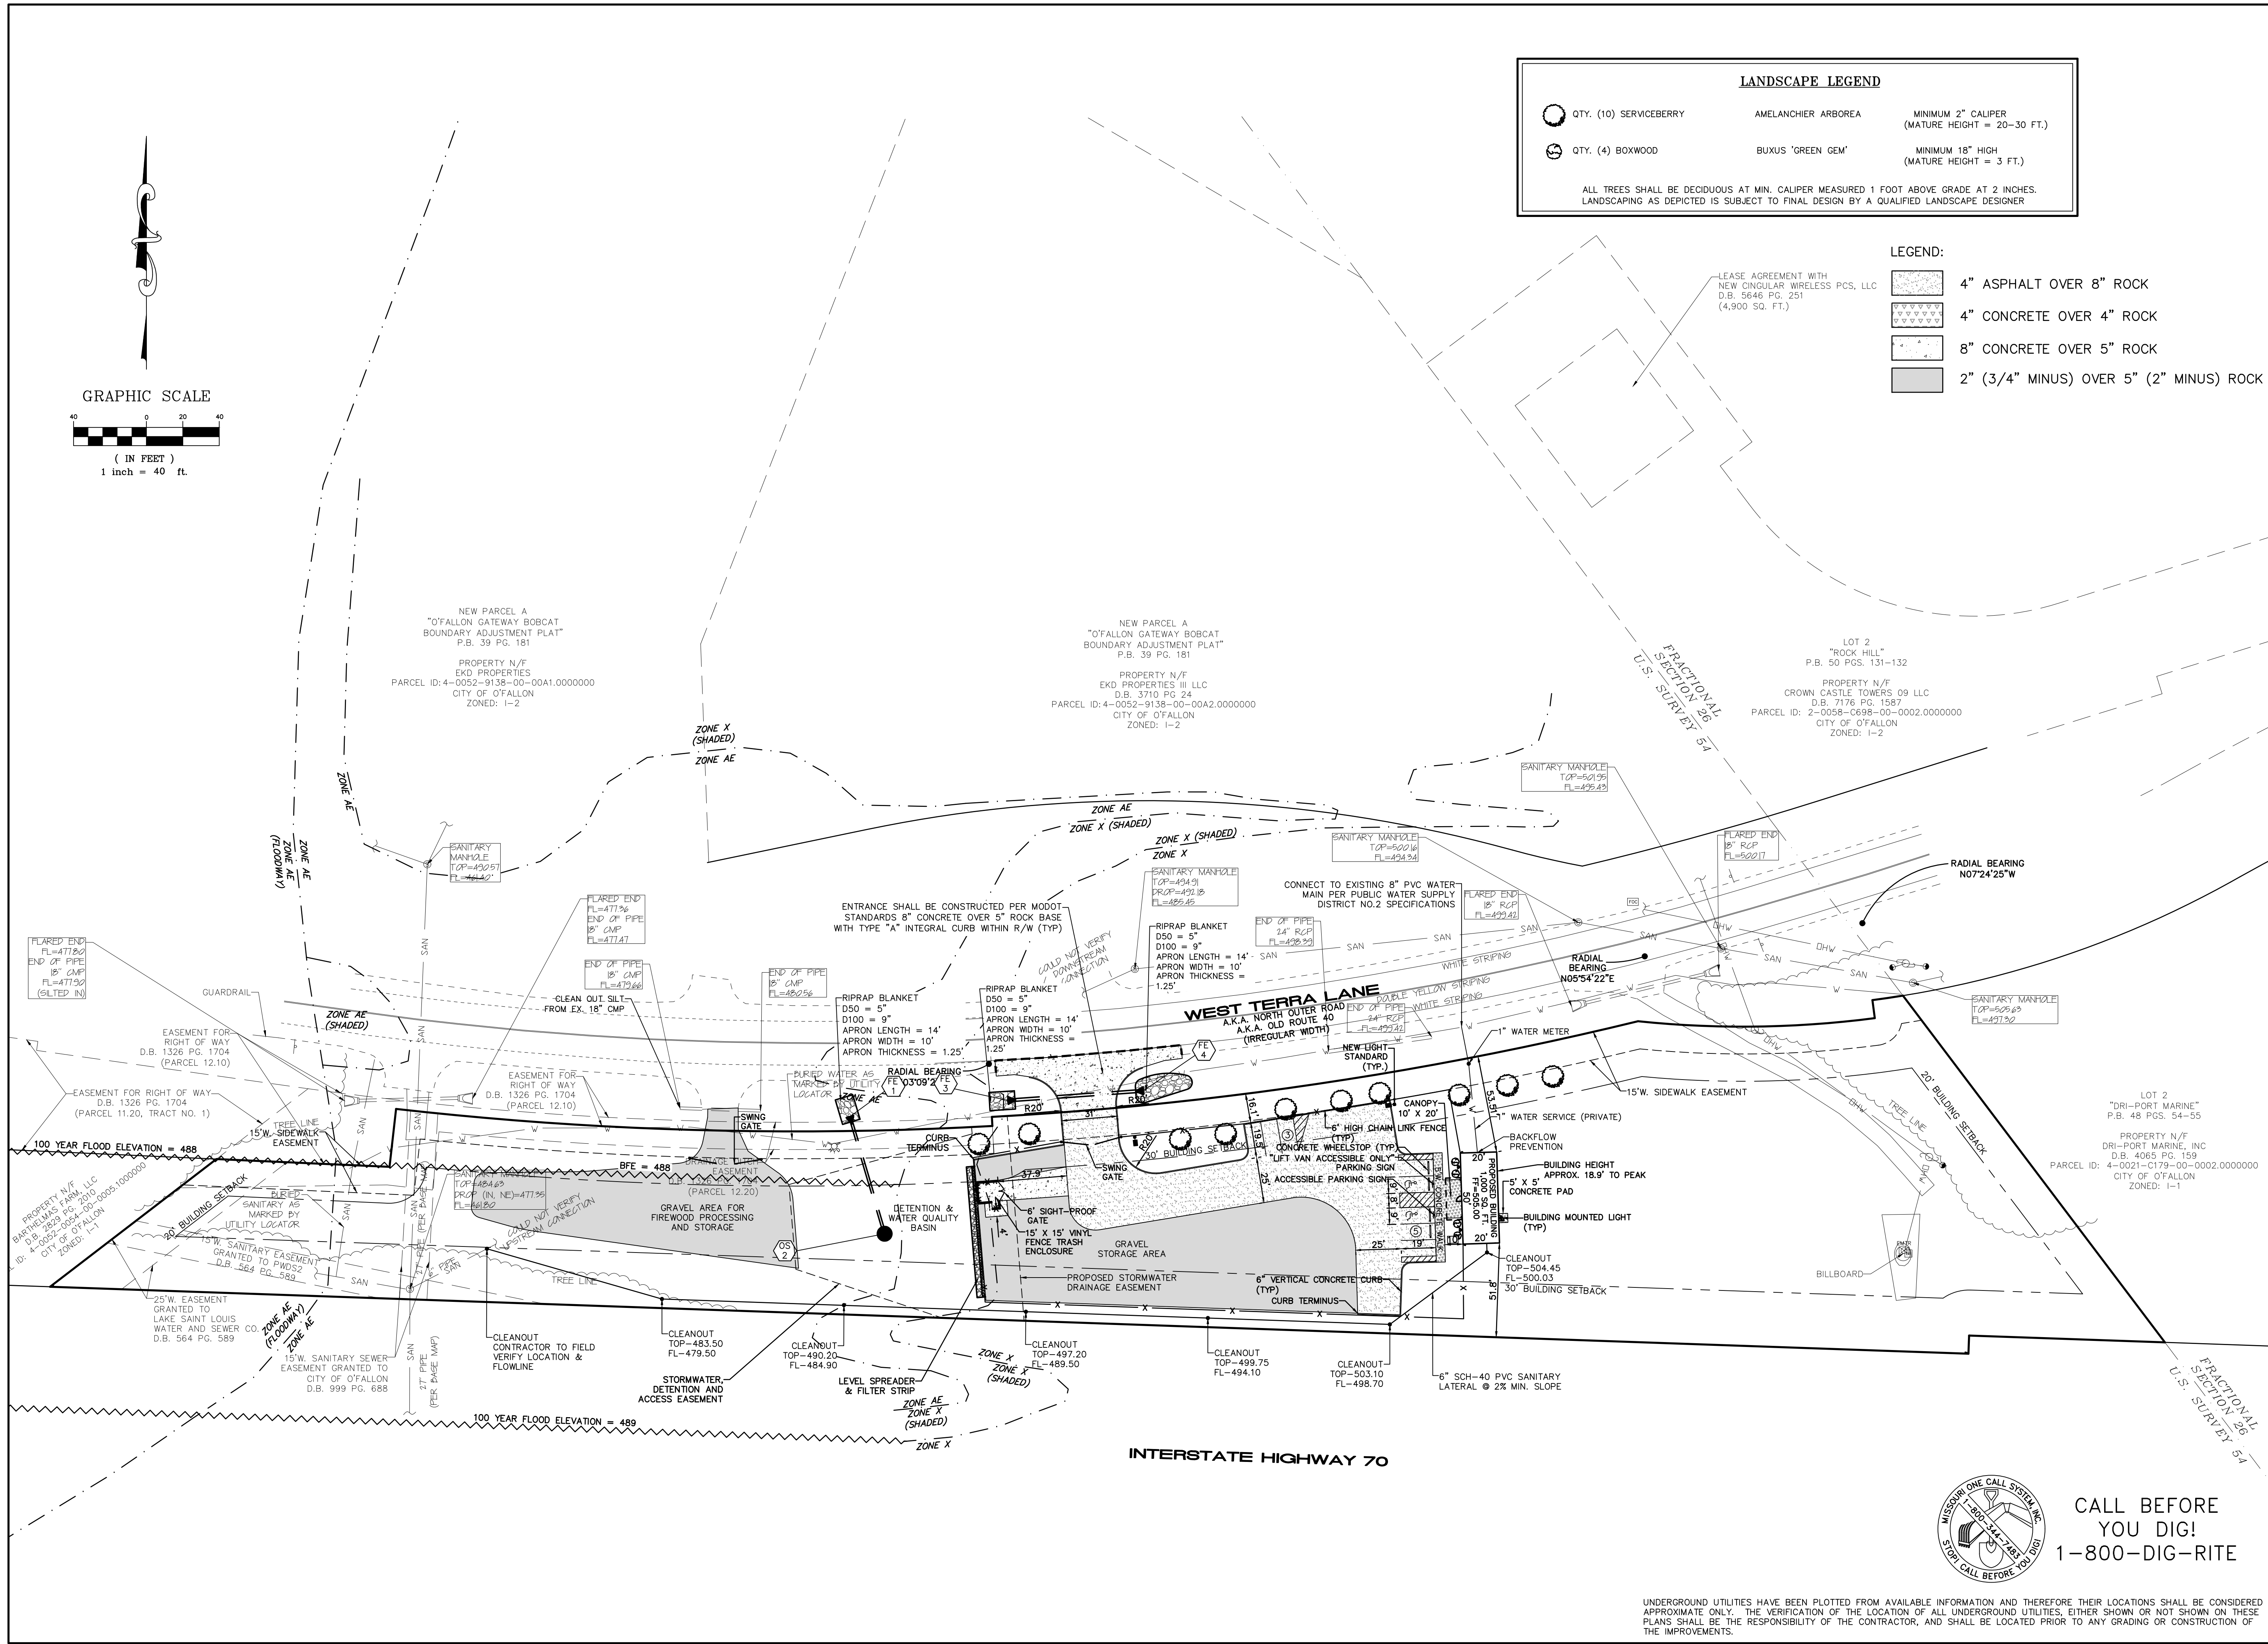

PROJECT TITLE:
 Construction Plans For A
 Brock's Tree Service
 1850 West Terra Lane
 O'Fallon, Missouri 63366

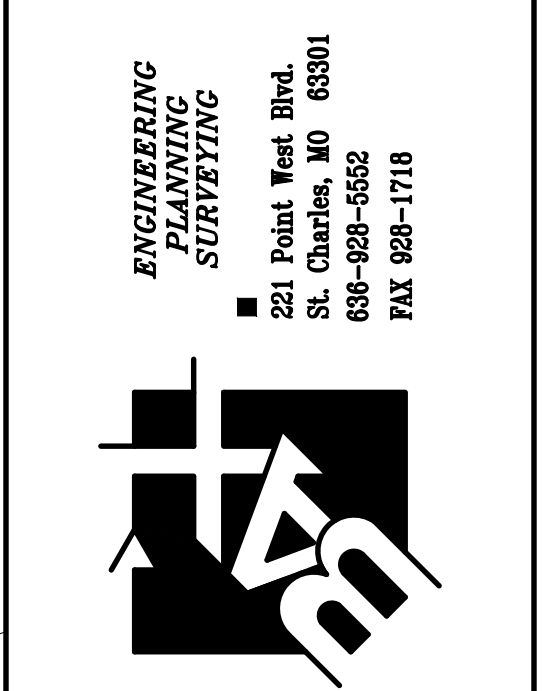

**ENGINEERING
 PLANNING
 SURVEYING**
 221 Point West Blvd. #3301
 St. Charles, MO 63301
 636-928-1552
 FAX 636-928-1718

DISCLAIMER OF RESPONSIBILITY:
 I hereby specify that the documents intended to be authorized by my seal are limited to this sheet, and I hereby disclaim any responsibility for all other drawings, specifications, estimates, reports or other documents or instruments relating to or intended to be used for any part or parts of the architectural or engineering project or projects.

STATE OF MISSOURI
 PROFESSIONAL ENGINEER
 No. 000655
 L. D. Walker
 Civil Engineer
 2007020343
 Copyright 2023
 Brock Engineering Company, Inc.
 Authority No. 000655
 All Rights Reserved

REVISIONS

NO.	DATE	DESCRIPTION
09-11-23		CITY COMMENTS
09-26-23		CITY COMMENTS
10-11-23		CITY COMMENTS

Developer / Owner:
 BROCK'S TREE SERVICE
 8 OAK RIDGE COURT
 O'Fallon, MO 63366
 (314) 267-2239

SITE PLAN

P+Z No. 23-000680
Approval Date: 03-02-23
City No. #
Page No. 4 of 13



**CALL BEFORE
 YOU DIG!
 1-800-DIG-RITE**

UNDERGROUND UTILITIES HAVE BEEN PLOTTED FROM AVAILABLE INFORMATION AND THEREFORE THEIR LOCATIONS SHALL BE CONSIDERED APPROXIMATE ONLY. THE VERIFICATION OF THE LOCATION OF ALL UNDERGROUND UTILITIES, EITHER SHOWN OR NOT SHOWN ON THESE PLANS SHALL BE THE RESPONSIBILITY OF THE CONTRACTOR, AND SHALL BE LOCATED PRIOR TO ANY GRADING OR CONSTRUCTION OF THE IMPROVEMENTS.

Box Project # 05-0466B Issue Date: 03/21/2023