

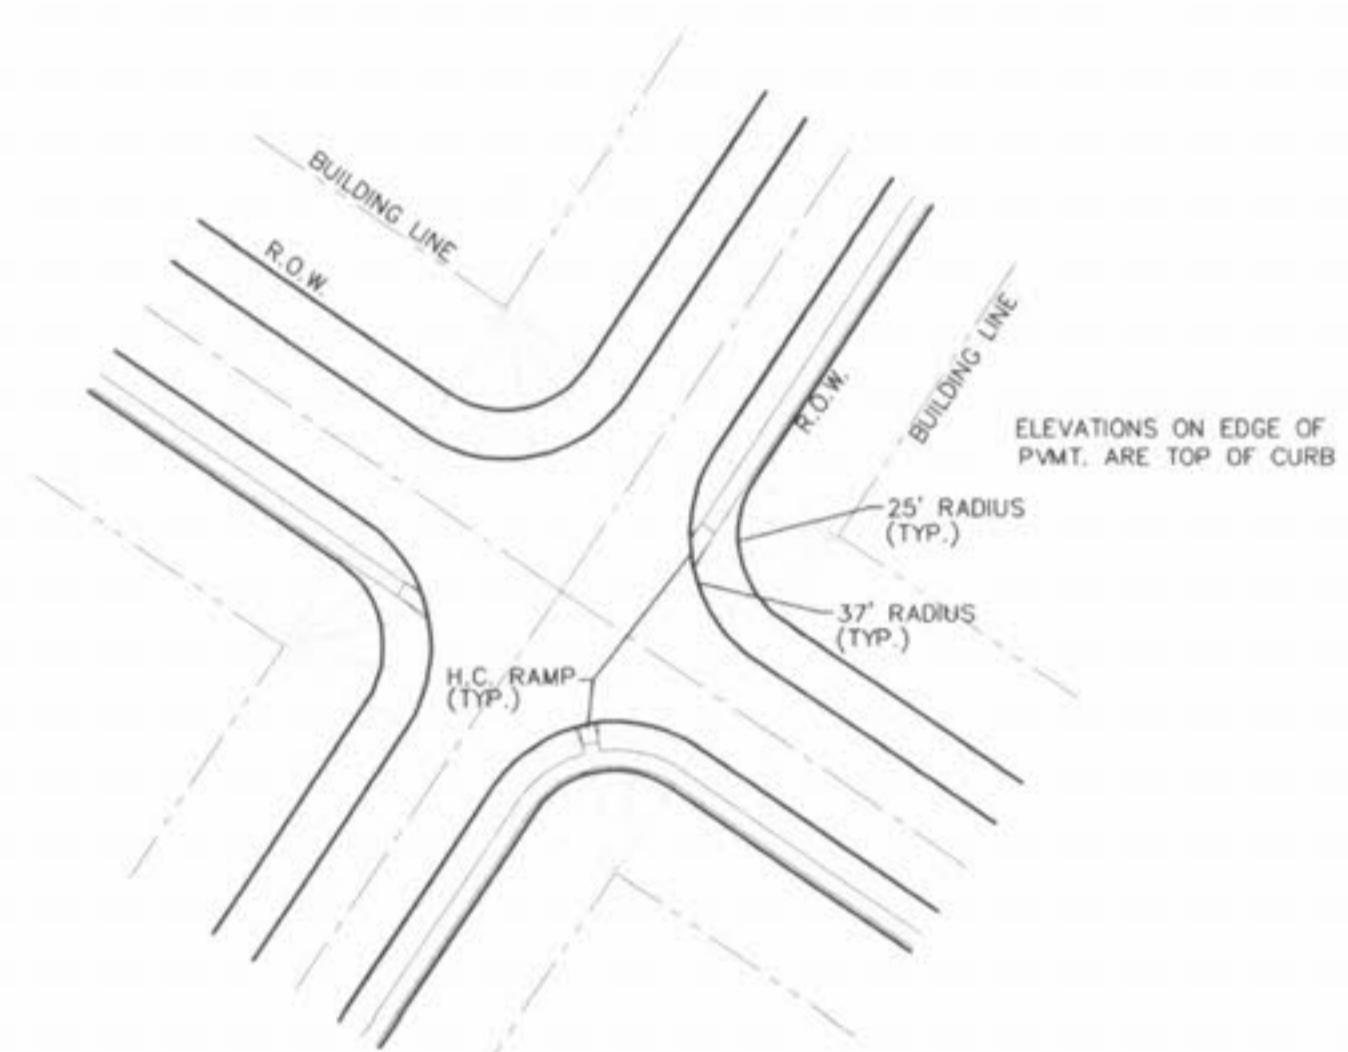


TYPICAL LOT DETAIL
N.T.S.


VILLAGE A MAXIMUM LOT COVERAGE = 50%
VILLAGE B MAXIMUM LOT COVERAGE = 45%
VILLAGE C MAXIMUM LOT COVERAGE = 45%

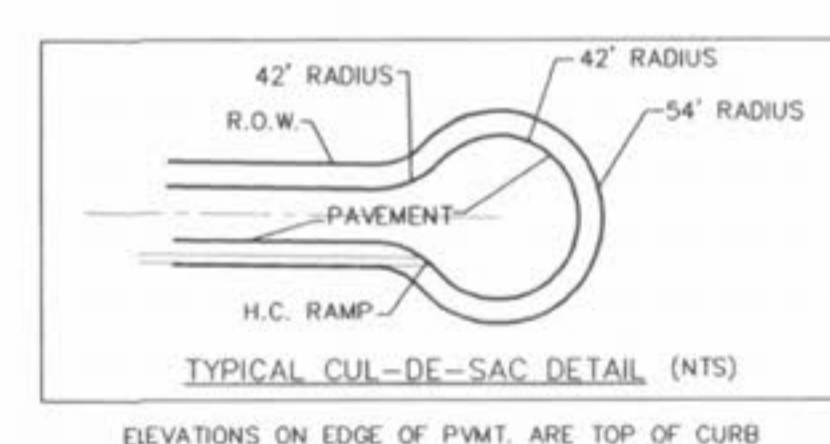

TYPICAL INTERSECTION DETAIL (NTS)

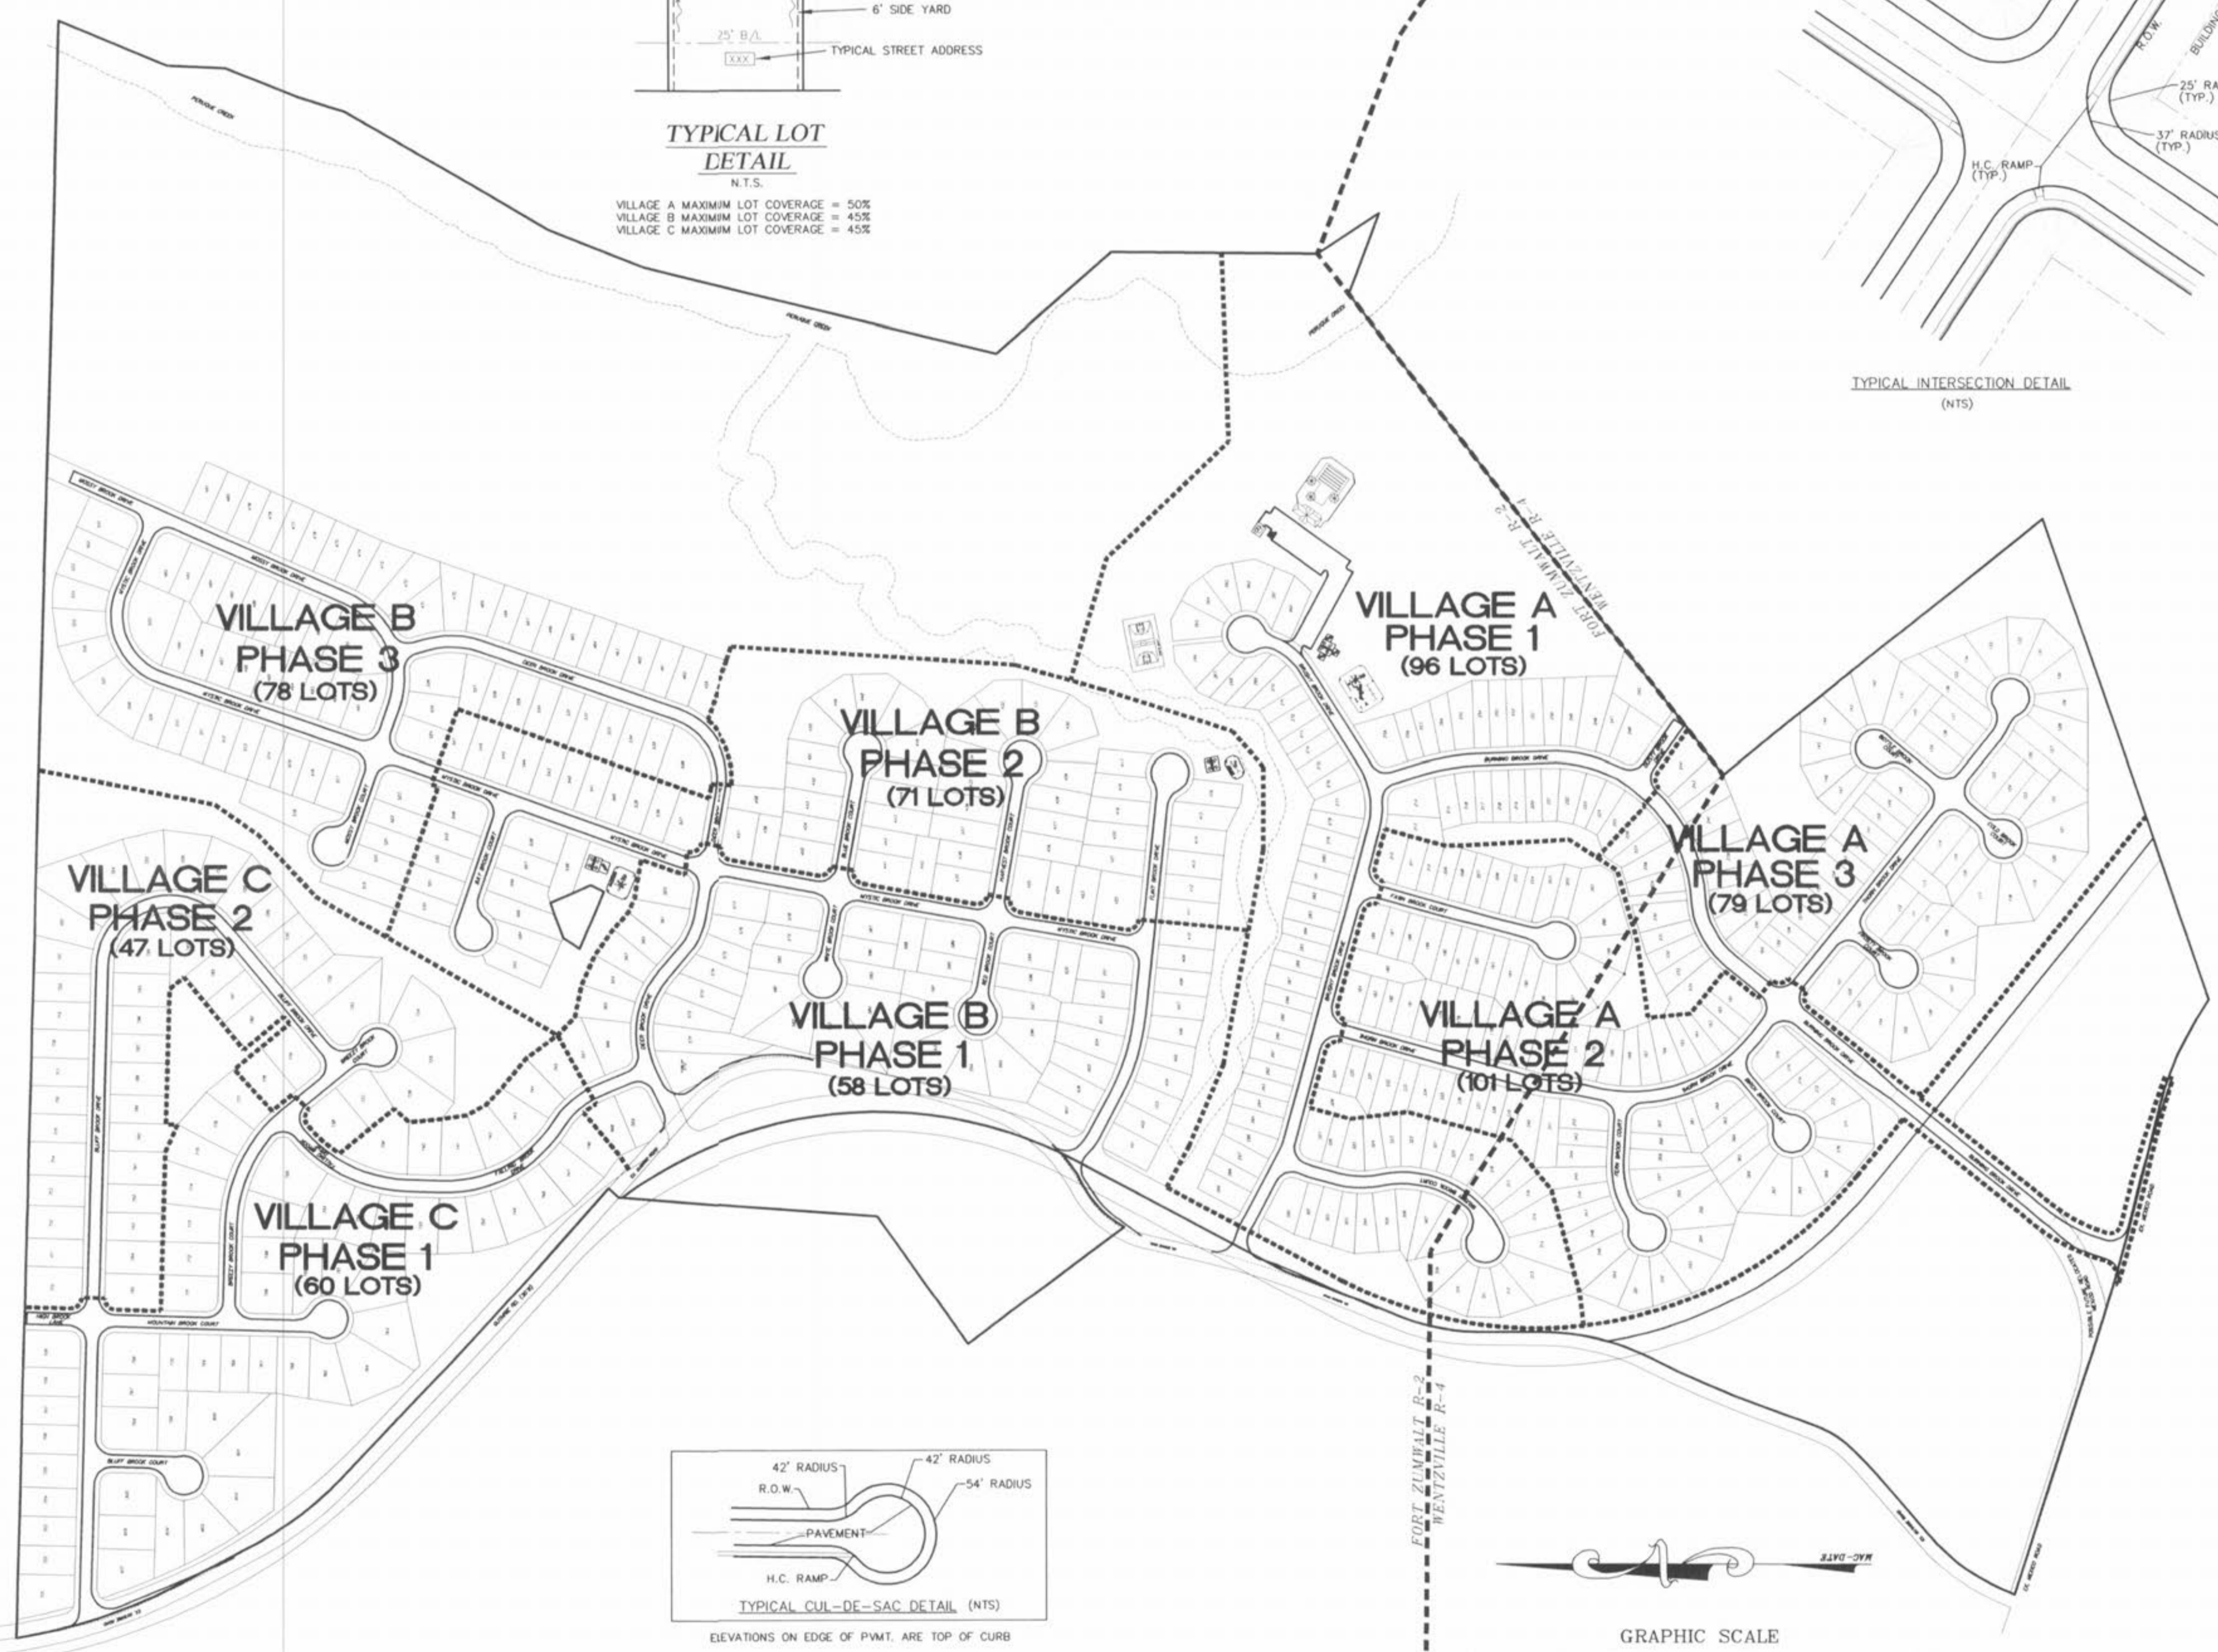

TYPICAL CUL-DE-SAC DETAIL (NTS)
ELEVATIONS ON EDGE OF P.V.M.T. ARE TOP OF CURB

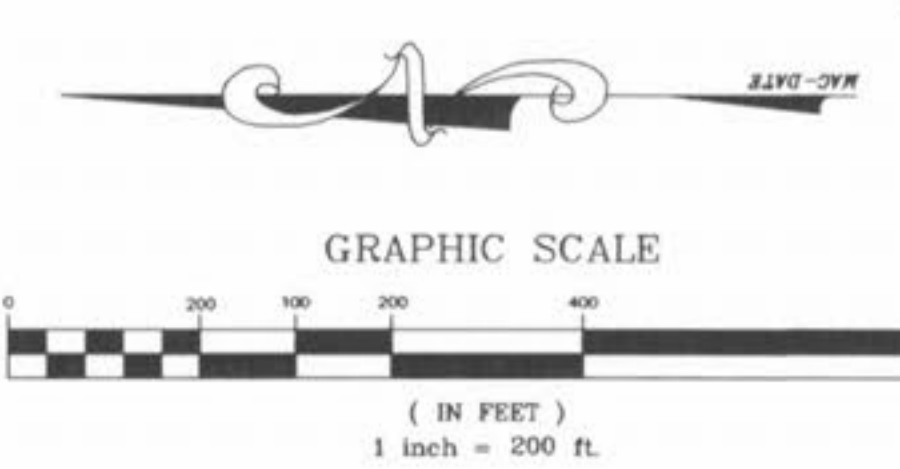

PICKETT RAY & SILVER
CIVIL ENGINEERS
PLANNERS
LAND SURVEYORS
333 Mid Rivers Mall Drive
St. Peters, MO 63376
Phone (636) 397-1211
Fax (636) 397-1104

BROOKSIDE SITE MAP
Prepared For:
SUMMIT POINTE L.C.
239 FOX HILL ROAD
ST. CHARLES, MO. 63101
(636) 540-9300

REV. NO.	DATE	REV. PER CITY COMMENTS
1	8/11/05	REV. PER CITY COMMENTS 7/26/05
2	8/11/05	REV. PER CITY COMMENTS 8/12/05
3	8/11/05	REV. PER CITY COMMENTS 8/12/05
4	8/11/05	REV. PER CITY COMMENTS 8/12/05
5	8/11/05	REV. PER CITY COMMENTS 8/12/05
6	8/11/05	REV. PER CITY COMMENTS 8/12/05
7	8/11/05	REV. PER CITY COMMENTS 8/12/05
8	8/11/05	REV. PER CITY COMMENTS 8/12/05

ENGINEERS AUTHENTICATION
The responsibility for professional engineering liability on this project is hereby limited to the set of plans authenticated by the seal, signature, and date hereunder attached. Responsibility is disclaimed for all other engineering plans involved in this project and specifically excludes revisions after this date unless reauthenticated.

PICKETT RAY & SILVER, INC.
DORIS M. TEMANN
NUMBER E-23345
PROFESSIONAL ENGINEER

DRAWN	MAK	DATE	02/15/05
CHECKED	DWD	DATE	02/15/05
PROJECT #	03029 SUPP.01R		
TASK #	002	FIELD BOOK	847