


NOTE:
ALL PROPOSED SPOT ELEVATIONS
FOR ENTRANCE ARE TO TOP OF PAVEMENT.

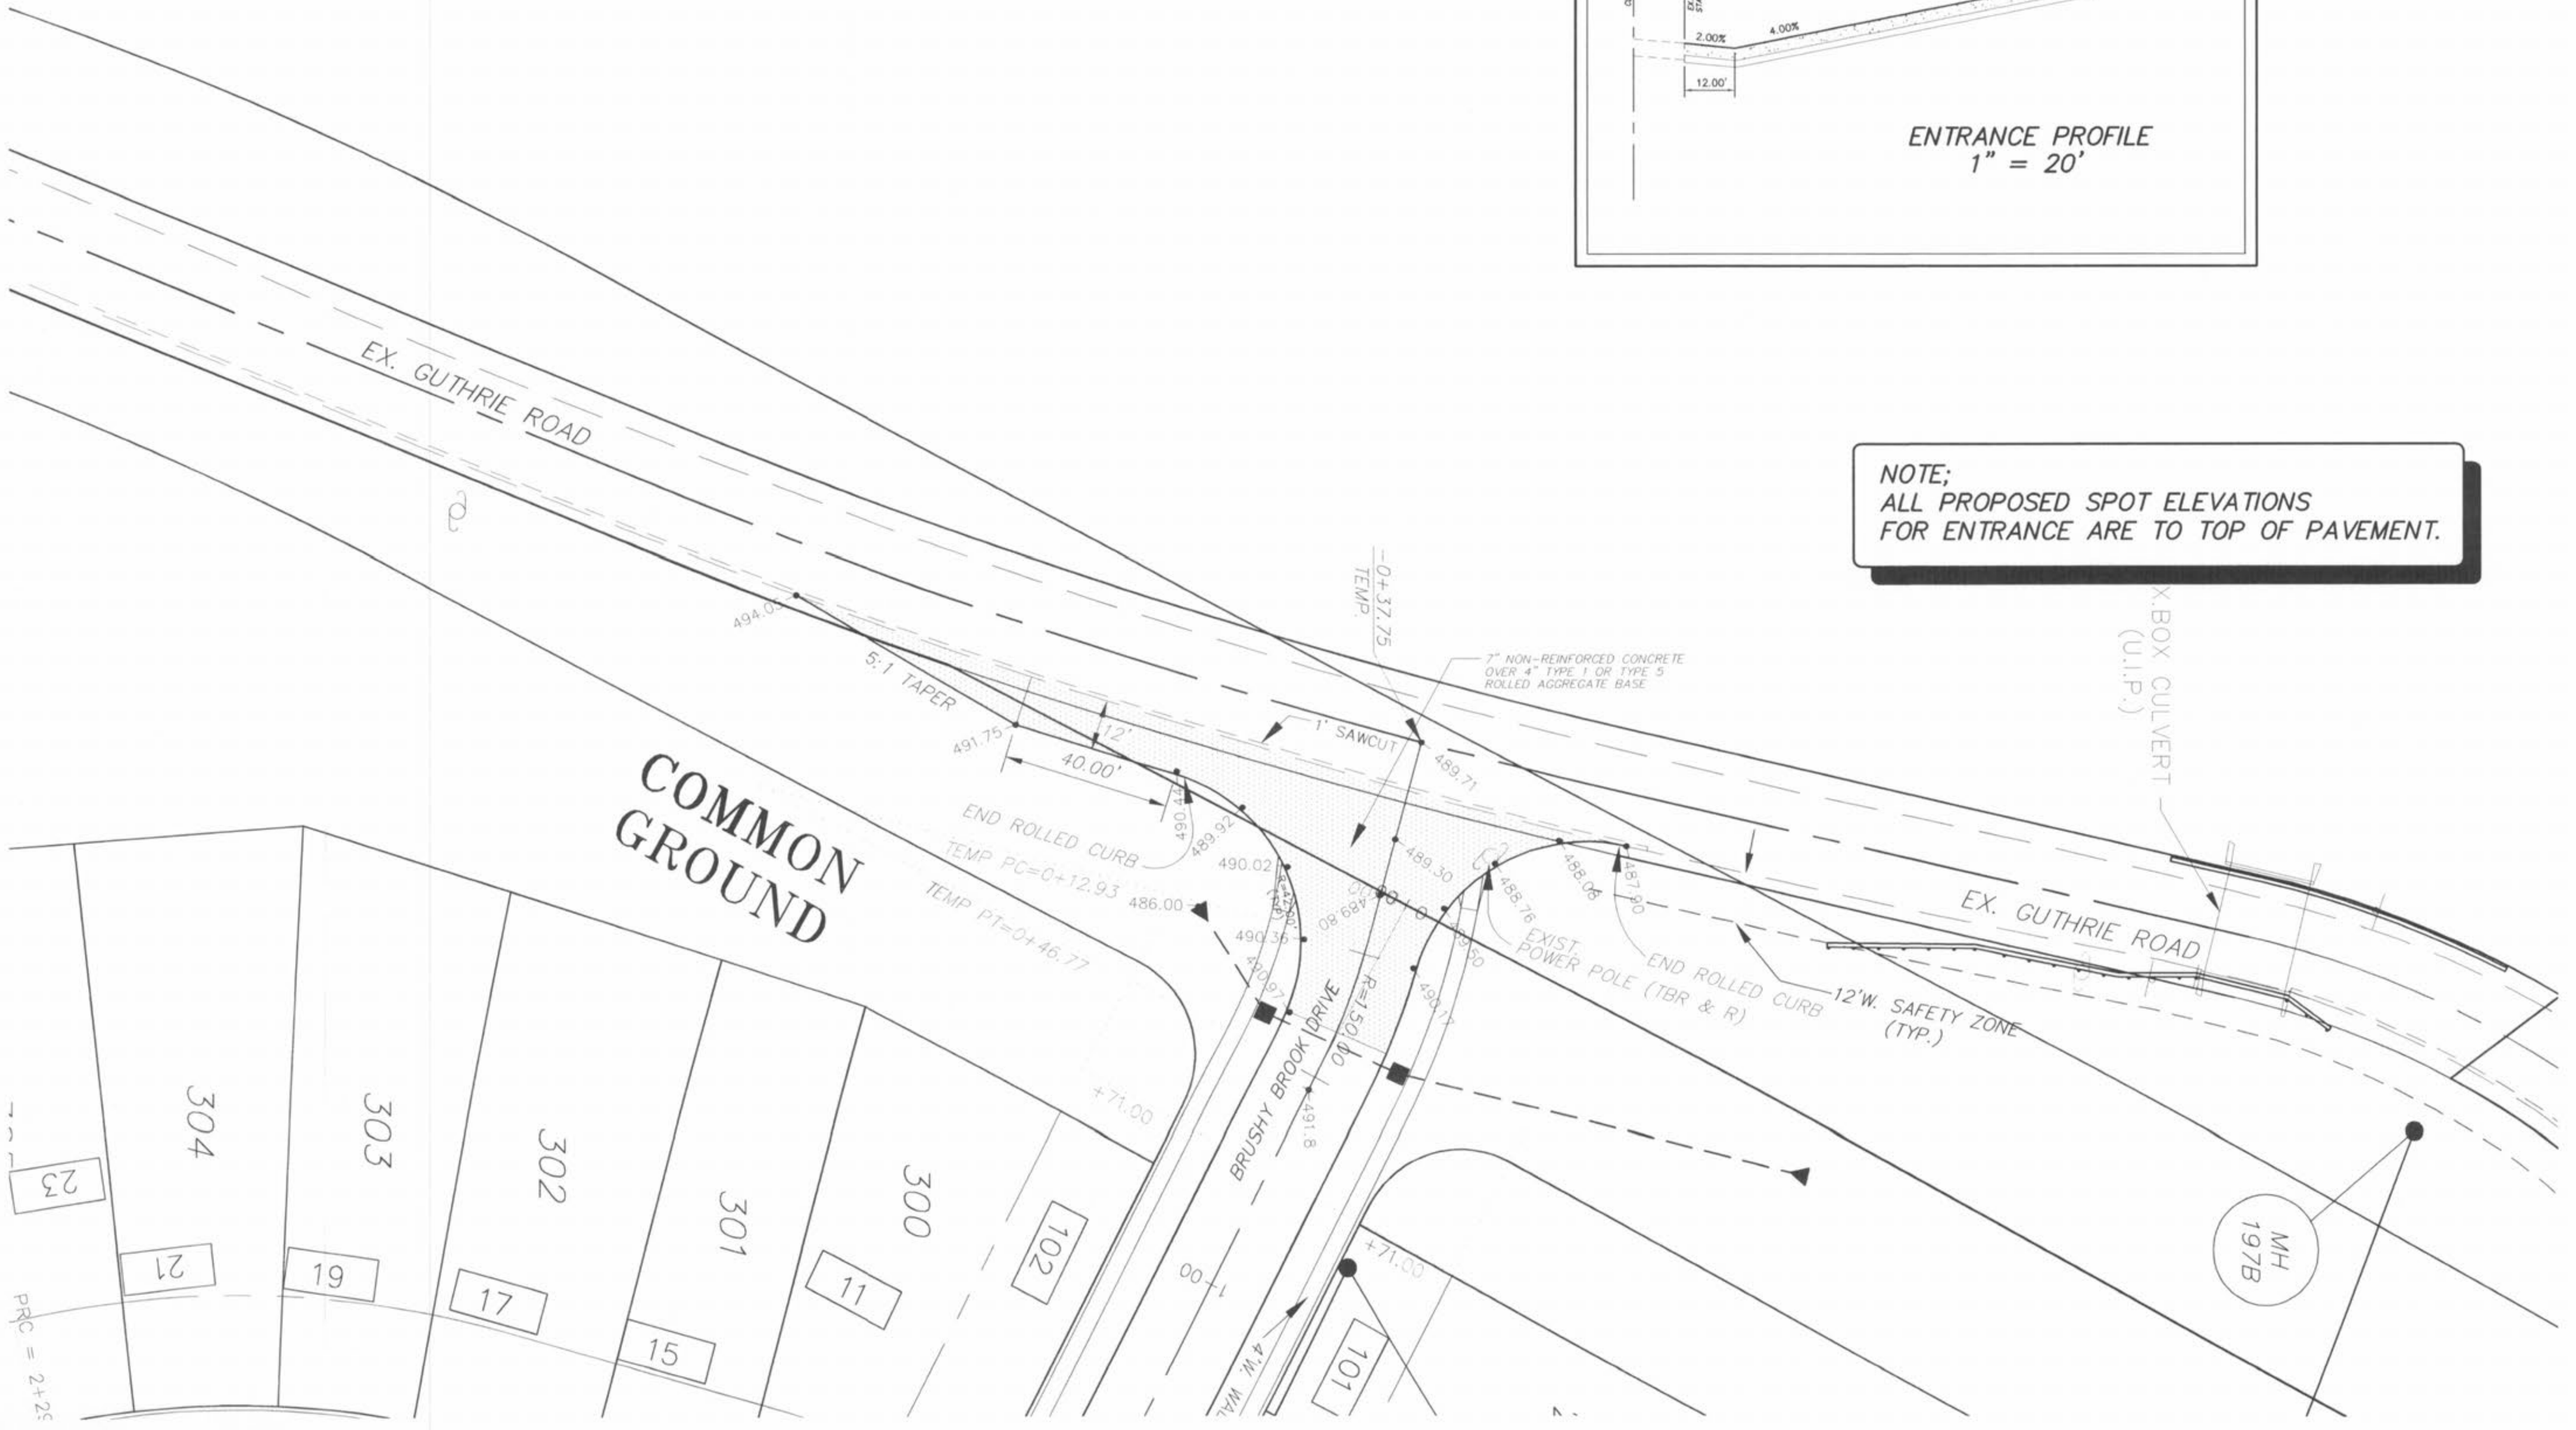

PICKETT RAY & SILVER
CIVIL ENGINEERS
LAND SURVEYORS

333 Mid Rivers Mall Drive
St. Peters, MO 63376
Phone (636) 397-1211
Fax (636) 397-1104

BROOKSIDE VILLAGE A
BRUSHY BROOK DRIVE

Prepared For:
SUMMIT POINTE L.C.

255 FOX HILL ROAD
SUMMIT POINTE, MO 63301
(636) 943-9300

REVISIONS NO.	DATE	REV. PER CITY COMMENTS	REV. PER COUNTY
3	9/11/05	REV. PER CITY COMMENTS	7/26/05
4	9/25/05	REV. ENTRANCES PER COUNTY	

ENGINEERS AUTHENTICATION
The responsibility for professional engineering liability on this project is hereby limited to the set of plans authenticated by the seal, signature, and date hereunder attached. Responsibility is disclaimed for all other engineering plans involved in this project and specifically excludes revisions after this date unless reauthenticated.

PICKETT RAY & SILVER, INC.
STATE OF MISSOURI
REGISTERED PROFESSIONAL ENGINEER
HAROLD J. BARTCH
NUMBER EA7751
EXPIRES 12/31/05

DRAWN RDW DATE 01-20-05
CHECKED DWD DATE FEB, 2005
PROJECT # 03029.SUPO.01R
TASK # 002 FIELD BOOK 847
ENTRANCE EXHIBIT VILLAGE A
BRUSHY BROOK DRIVE
SHEET 24A OF 149
© Copyright 2005 by Pickett, Ray & Silver Inc.

3:\server\p\Projects\03029\dwg\03029DLS.DWG, 8/25/2005 10:34:53 AM, DON DANSON

P & Z NO. 2603.01