
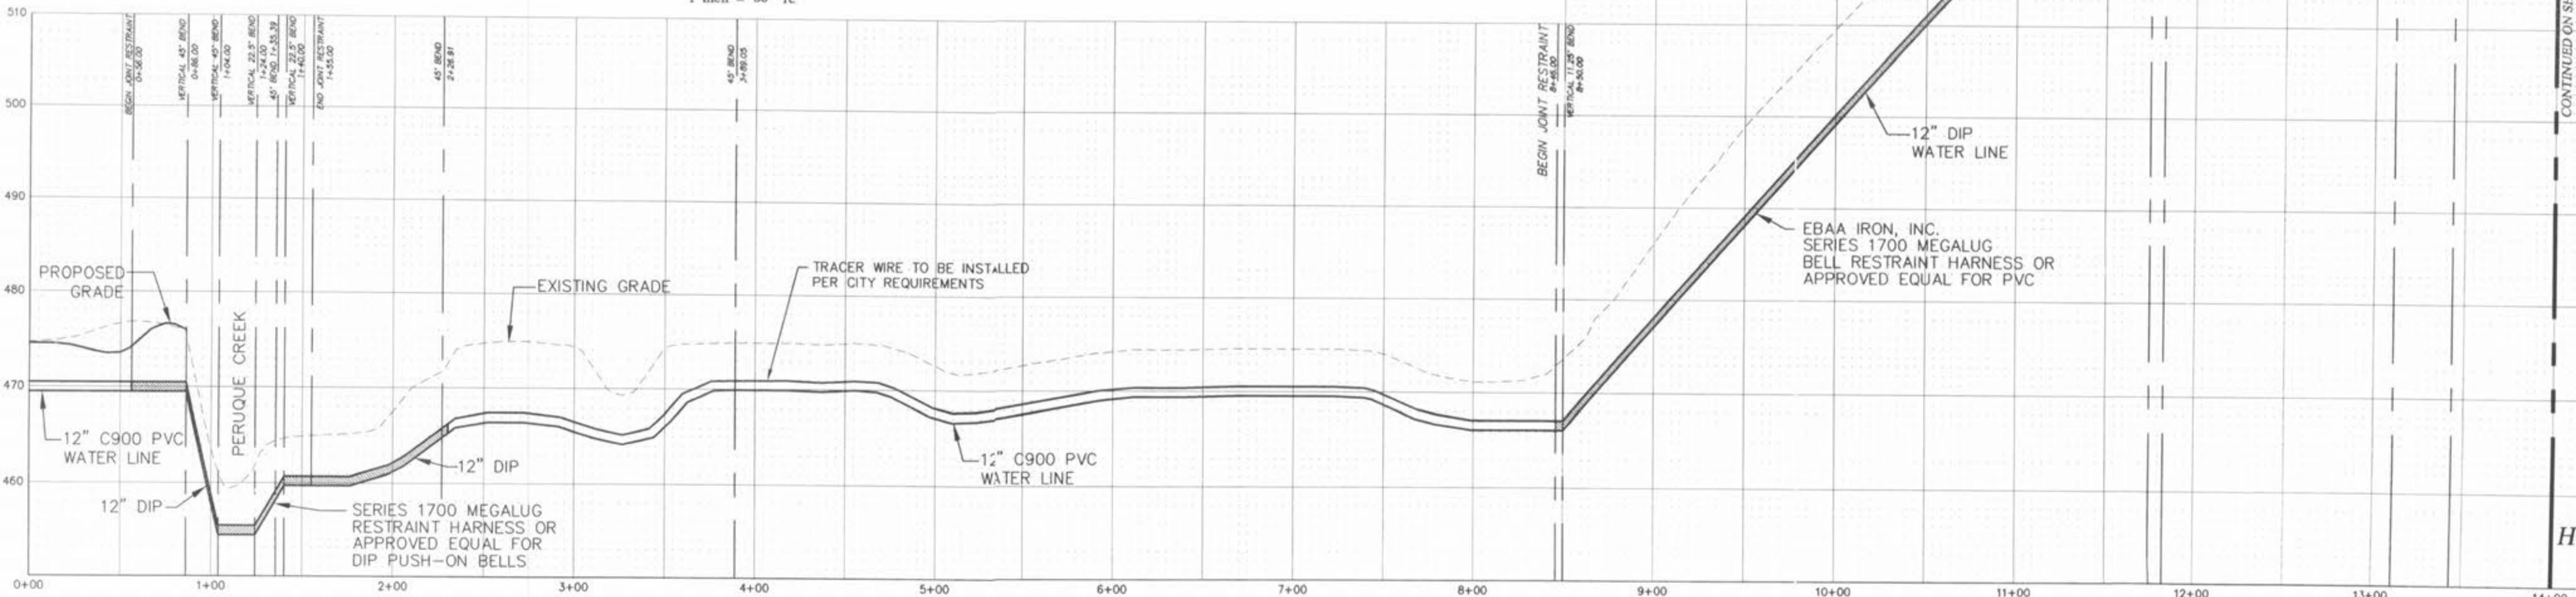


**NOTE:**  
 WATER LINE AS CONSTRUCTED TO BE CENTERED IN 10' W. EASEMENT  
 ALL 45', 22.5' & 11.25' PVC FITTINGS SHALL BE RESTRAINED WITH EBAA IRON INC. SERIES 2500 RESTRAINTS OR APPROVED EQUAL  
 ALL PVC JOINTS WITHIN 10' OF THE 22.5' HORIZONTAL BENDS SHALL BE RESTRAINED WITH EBAA IRON INC. SERIES 1500 OR SERIES 1600 BELL RESTRAINT HARNESS OR APPROVED EQUAL  
 ALL PVC JOINTS WITHIN 21' OF THE 45' HORIZONTAL BENDS SHALL BE RESTRAINED WITH EBAA IRON INC. SERIES 1500 OR SERIES 1600 BELL RESTRAINT HARNESS OR APPROVED EQUAL  
 ALL DIP JOINTS WITHIN 16' OF THE 45' HORIZONTAL BENDS SHALL BE RESTRAINED WITH EBAA IRON INC. SERIES 1700 MEGALUG RESTRAINT HARNESS OR APPROVED EQUAL

**UTILITY NOTE:**  
 UNDERGROUND FACILITY STRUCTURES AND UTILITIES HAVE BEEN PLOTTED FROM AVAILABLE SURVEYS AND RECORDED INFORMATION AND, THEREFORE, THEIR LOCATIONS MUST BE CONSIDERED APPROXIMATE ONLY. VERIFICATION OF LOCATION OF ALL UNDERGROUND STRUCTURES AND FACILITIES EITHER SHOWN OR NOT SHOWN ON THESE PLANS, SHALL BE THE RESPONSIBILITY OF THE CONTRACTOR.

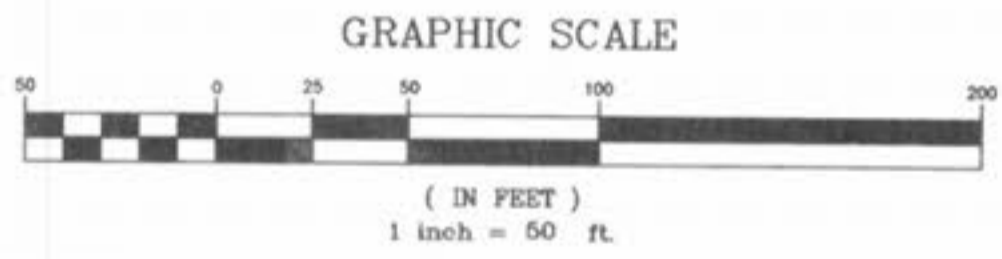

**SCALES:**  
 HORIZONTAL : 1" = 50'  
 VERTICAL : 1" = 10'

P & Z NO. 2603.01

**PICKETT RAY & SILVER**  
 CIVIL ENGINEERS  
 PLANNERS  
 LAND SURVEYORS  
 338 Mid Rivers Mall Drive  
 St. Peters, MO 65376  
 Phone (636) 397-1211  
 Fax (636) 397-1104

**BROOKSIDE VILLAGE A**  
 OFF-SITE WATER PLANS  
 Prepared For:  
**SUMMIT POINTE L.C.**  
 239 FOX HILL ROAD  
 ST. CHARLES, MO 63301  
 (636) 945-9060

REVISIONS NO.	DATE	REV. PER CITY COMMENTS
1	07/17/05	REV. PER CITY COMMENTS 7/26/05
2	07/19/05	REV. PER CITY COMMENTS 9/22/05
3	11/04/05	REV. OFF-SITE WATER PER CLIENT
4	12/22/05	REV. OFF-SITE WATER PER CITY

**ENGINEERS AUTHENTICATION**  
 The responsibility for professional engineering liability on this project is hereby limited to the set of plans authenticated by the seal, signature, and date hereunder attached. Responsibility is disclaimed for all other engineering plans involved in this project and specifically excludes revisions after this date unless reauthenticated.  
**PICKETT RAY & SILVER, INC.**  
 STATE OF MISSOURI  
 ELMER ARMOUR  
 LICENSE NUMBER: E-16146  
 12/22/05

DRAWN	R.D.W.	DATE	02/15/05
CHECKED	D.W.D.	DATE	02/15/05
PROJECT #	03029 SUP0.01R	TASK #	002 FIELD BOOK 847

VILLAGE A  
 OFF-SITE WATER PLANS  
 SHEET **57A** OF 149  
 © Copyright 2005 by Pickett, Ray & Silver Inc.