


MYSTIC BROOK DRIVE

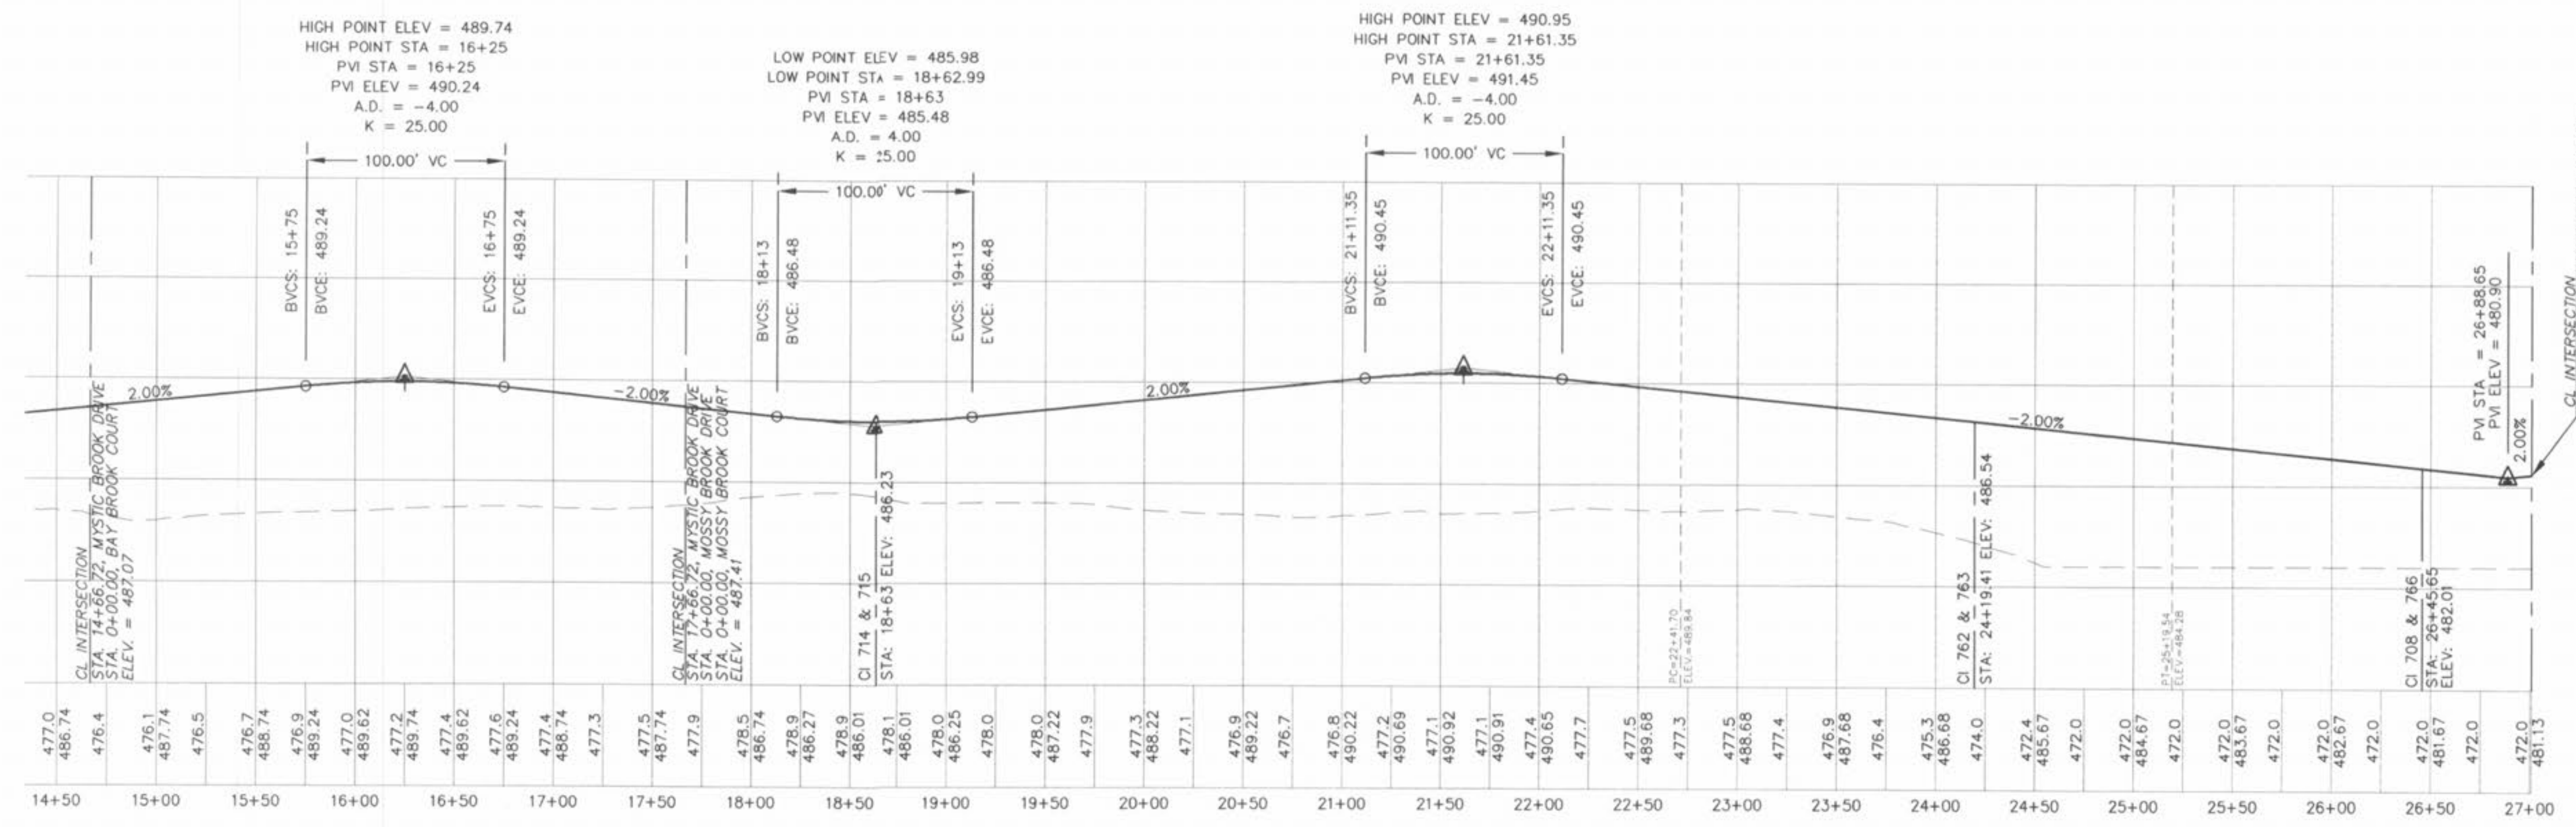

MYSTIC BROOK DRIVE

HORIZONTAL SCALE: 1" = 50'  
 VERTICAL SCALE: 1" = 10'

**PICKETT RAY & SILVER**  
 CIVIL ENGINEERS  
 PLANNERS  
 LAND SURVEYORS

333 Mid Rivers Mall Drive  
 St. Peters, MO 63376  
 Phone (636) 397-1211  
 Fax (636) 397-1104

**BROOKSIDE VILLAGE B**  
 STREET PROFILES

Prepared For:  
**SUMMIT POINTE L.C.**

239 FOX HILL ROAD  
 (636) 948-9300

REVISIONS	NO.	DATE	REV.	PER CITY COMMENTS
	3	8/11/05		

**ENGINEERS AUTHENTICATION**  
 The responsibility for professional engineering liability on this project is hereby limited to the set of plans authenticated by the seal, signature, and date hereunder attached. Responsibility is disclaimed for all other engineering plans involved in this project and specifically excludes revisions after this date unless reauthenticating.

**PICKETT, RAY & SILVER, INC.**  
 STATE OF MISSOURI  
 REGISTERED PROFESSIONAL ENGINEER  
**HAROLD J. BARTCH**  
 NUMBER E-17751

DRAWN	E.J.S.	DATE	FEB, 2005
CHECKED	D.W.D.	DATE	FEB, 2005
PROJECT #	03029.SUPO.01R		
TASK #	002 FIELD BOOK		847