


NOTE:
ALL PROPOSED SPOT ELEVATIONS
FOR ENTRANCE ARE TO TOP OF PAVEMENT.

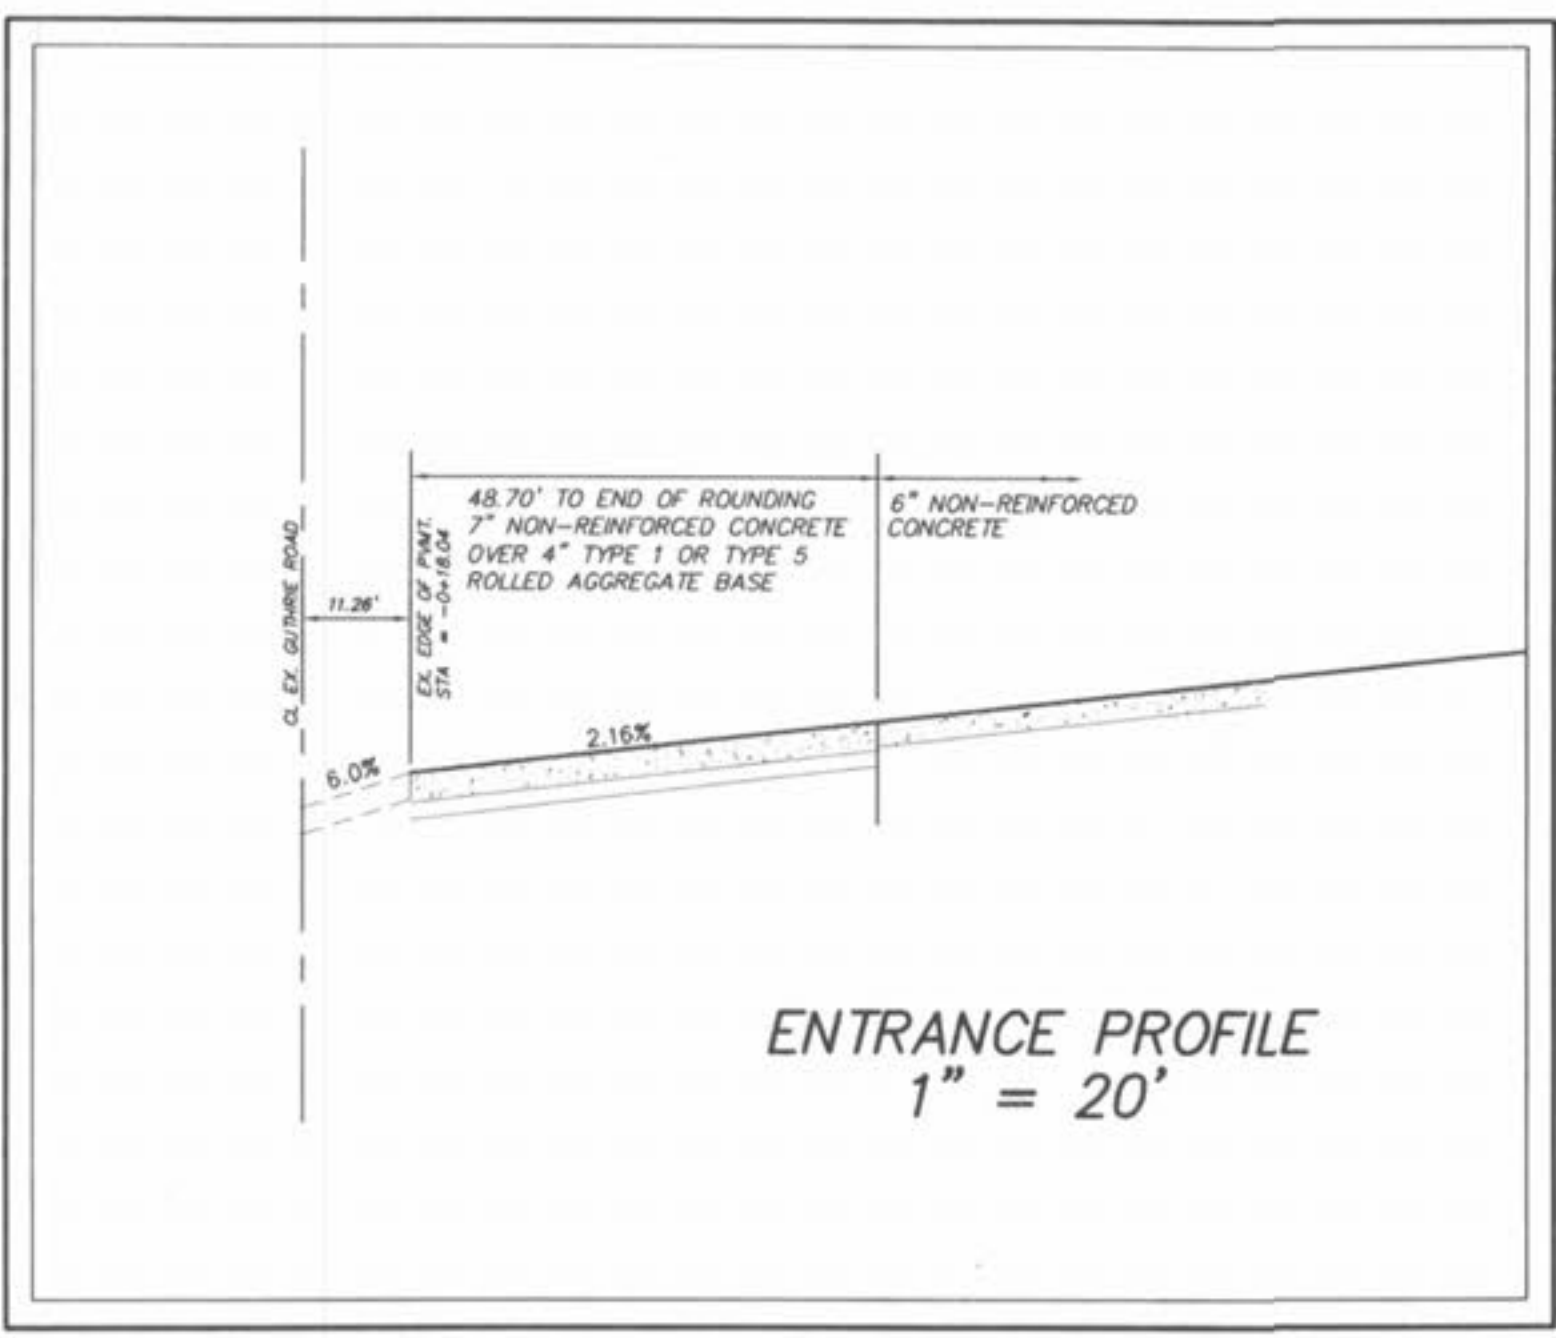

PICKETT RAY & SILVER
CIVIL ENGINEERS
PLANNERS
LAND SURVEYORS
333 Mid Rivers Mall Drive
St. Peters, MO 63376
Phone (636) 397-1211
Fax (636) 397-1104

ENTRANCE EXHIBIT
VILLAGE B
FLINT BROOK DRIVE
SUMMIT POINTE L.C.
Prepared For:
259 FOX HILL ROAD
ST. CHARLES, MO 63301
(636) 942-9300

NO.	DATE	REV.	PER CITY COMMENTS
1	8/11/05	REV.	PER CITY COMMENTS 7/25/05
2	8/25/05	REV.	ENTRANCES PER COUNTY
3			
4			

ENGINEERS AUTHENTICATION
The responsibility for professional engineering liability on this project is hereby limited to the set of plans authenticated by the seal, signature, and date hereunder attached. Responsibility is disclaimed for all other engineering plans involved in this project and specifically excludes revisions after this date unless reauthenticated.

PICKETT RAY & SILVER, INC.
STATE OF MISSOURI
REGISTERED PROFESSIONAL ENGINEER
HAROLD J. BARTCH
NUMBER 817751
EXPIRES 12/31/06

DRAWN RDW	DATE 01-20-05
CHECKED DWD	DATE FEB, 2005
PROJECT # 03029.SUPO.01R	
TASK # 002 FIELD	BOOK 847

VILLAGE B
ENTRANCE EXHIBIT
FLINT BROOK DRIVE
SHEET 83B OF 149
© Copyright 2005 by Pickett, Ray & Silver, Inc.

P & Z NO. 2603.01

\\server\prps\Projects\03029\dwg\03029005.DWG, 8/25/2005 11:00:44 AM, DOON, DANSON