


PROPOSED "VERSALOK"  
RETAINING WALL - SEE  
DETAILS. FENCE RE-  
QUIRED IF WALL HEIGHT  
= 48" OR MORE.

PROPOSED "VERSALOK"  
RETAINING WALL - SEE  
DETAILS. FENCE RE-  
QUIRED IF WALL HEIGHT  
= 48" OR MORE.

AGRICULTURAL

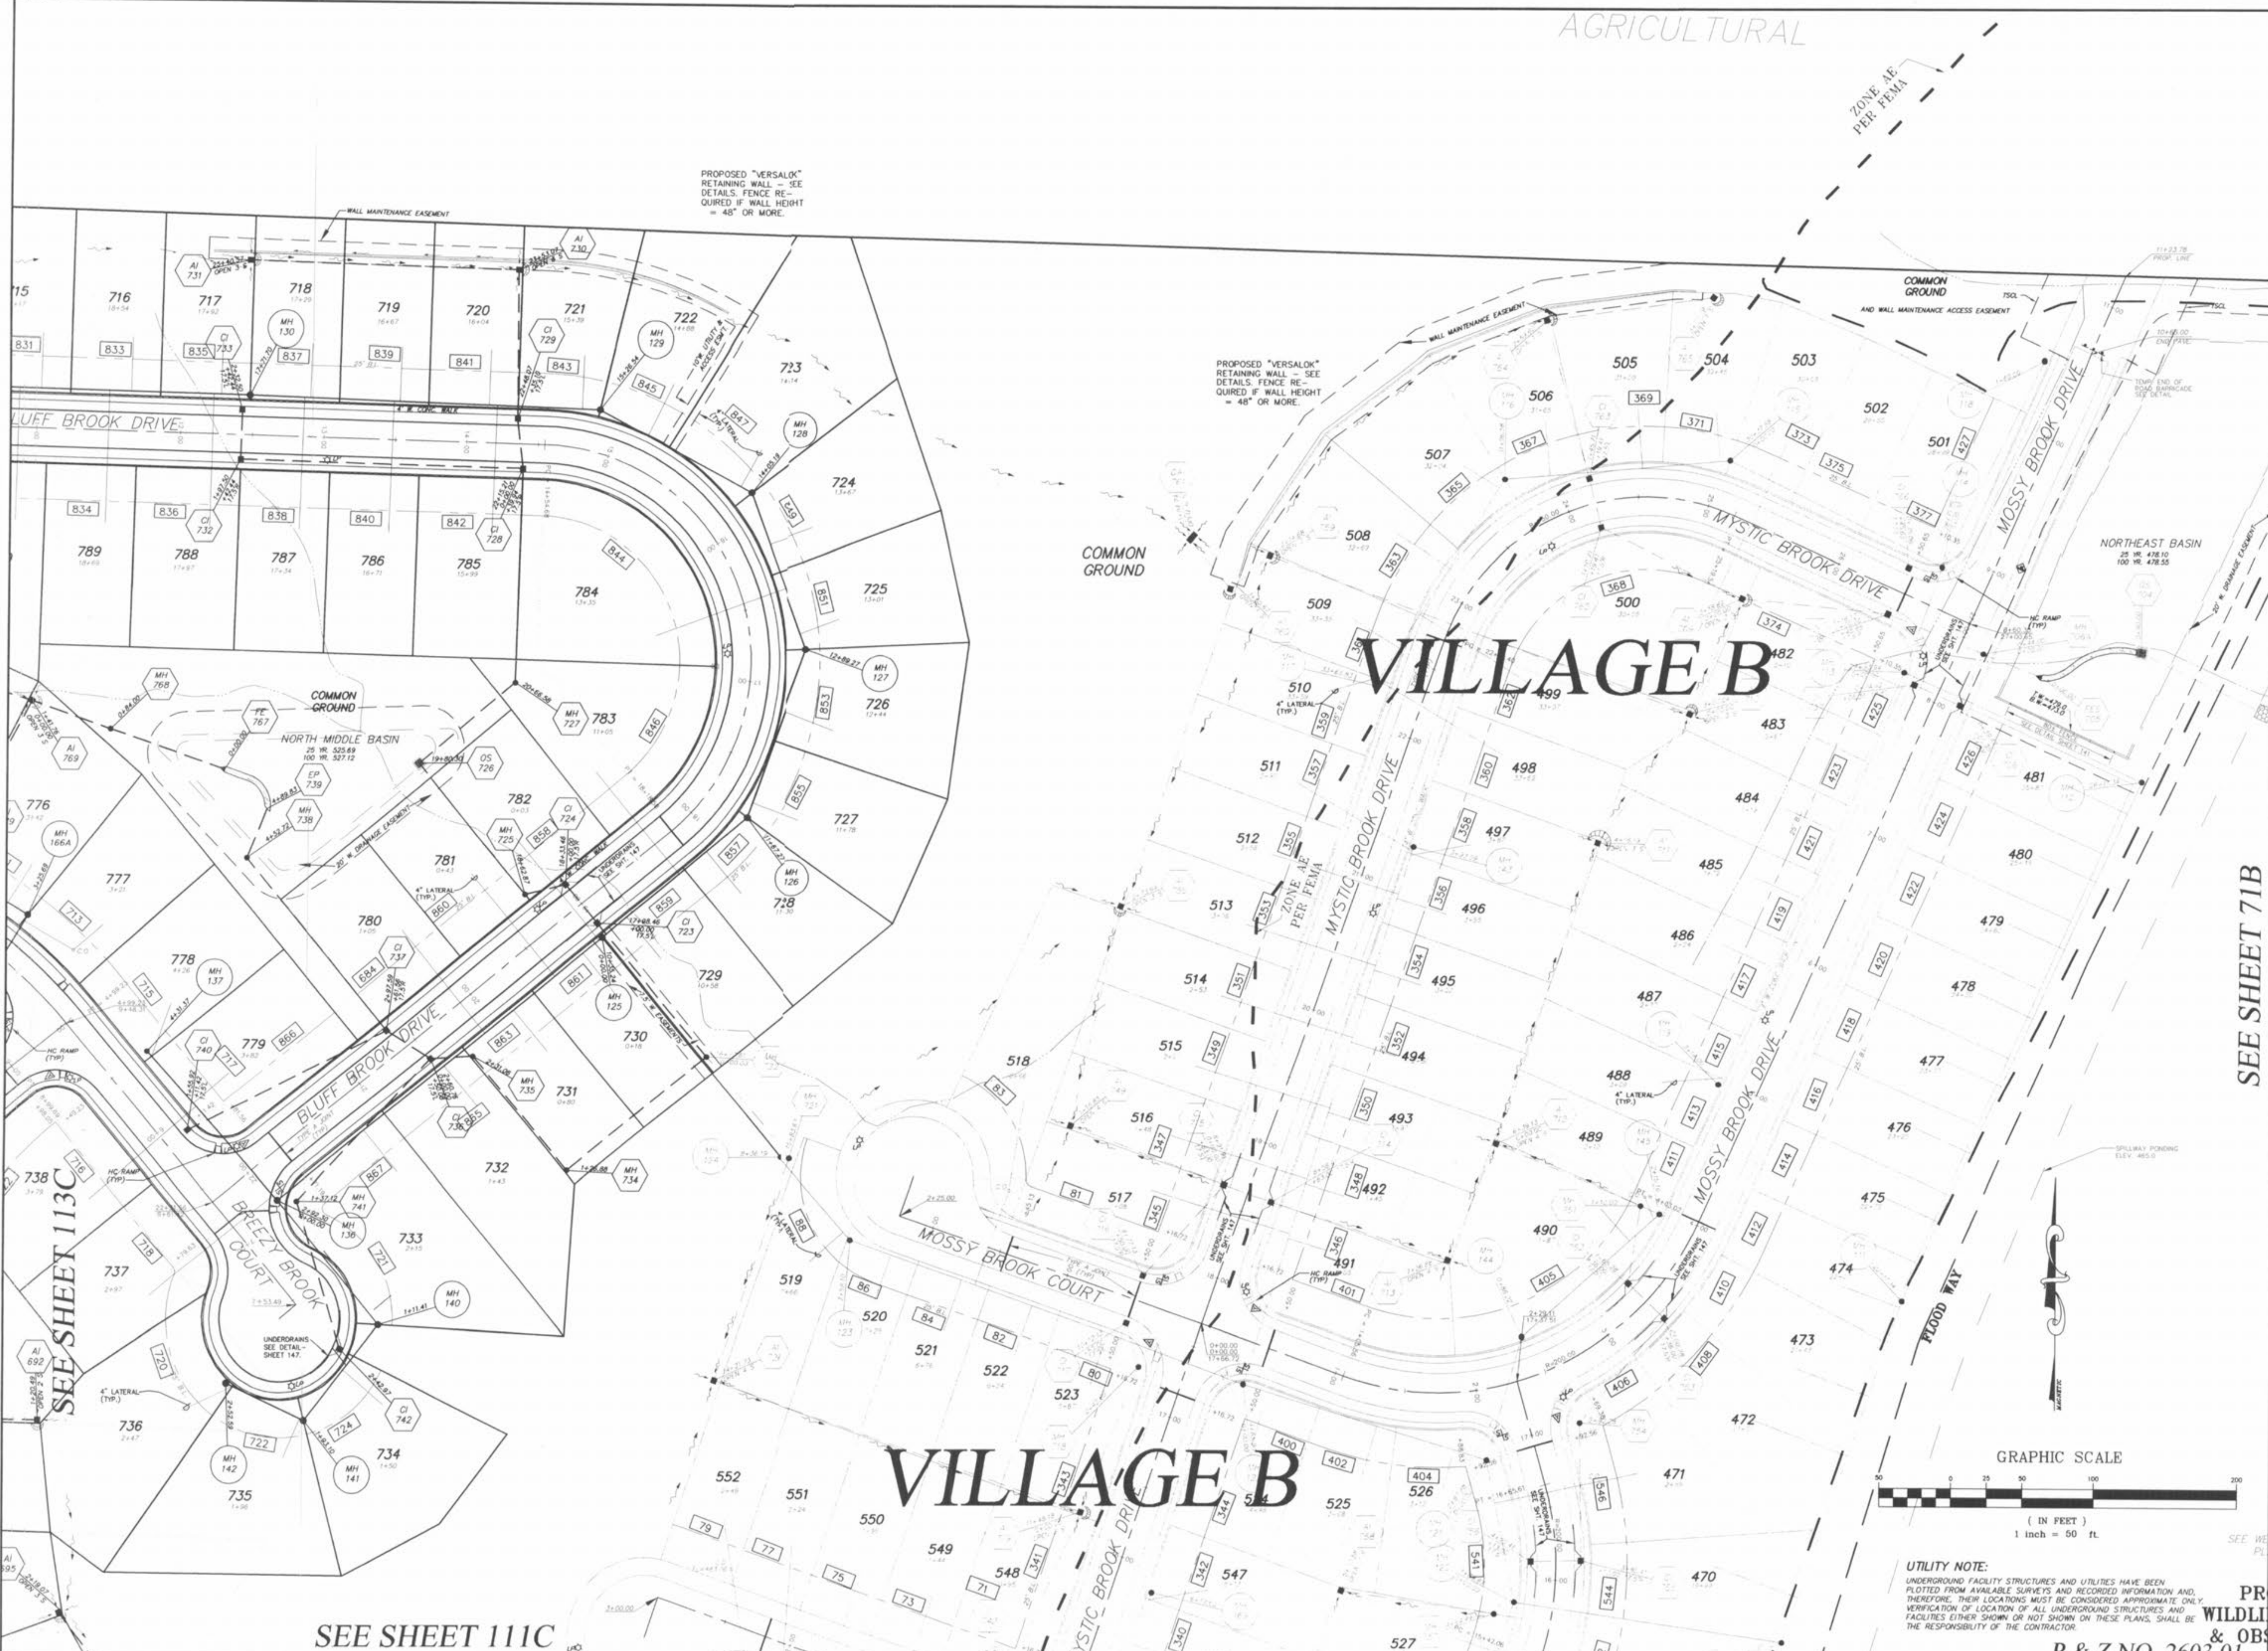

**PICKETT RAY & SILVER**  
CIVIL ENGINEERS  
PLANNERS  
LAND SURVEYORS

333 Mid Rivers Mall Drive  
St. Peters, MO 63376  
Phone (636) 397-1211  
Fax (636) 397-1104

**BROOKSIDE VILLAGE C**  
SITE PLAN


Prepared For:  
**SUMMIT POINTE L.C.**

239 FOX HILL ROAD  
ST. CHARLES, MO 63301  
(636) 940-9398

SEE SHEET 71B

REVISIONS	NO.	DATE	REV. PER CITY COMMENTS
	1	8/11/05	REV. PER CITY COMMENTS 7/26/05
	2	8/11/05	REV. PER CITY COMMENTS DATED 9/12/05
	3	9/19/05	REV. PER CITY COMMENTS SURPLUS A-JOINTS ELIMINATED
	4	10/28/05	REV. PER CITY COMMENTS CORRECT LIGHT SITS LOCATIONS PER FRANK G
	5	3/23/06	REV. PER CITY COMMENTS CORRECT LIGHT SITS LOCATIONS PER FRANK G

**ENGINEERS AUTHENTICATION**  
The responsibility for professional engineering liability on this project is hereby limited to the set of plans authenticated by the seal, signature, and date hereunder attached. Responsibility is disclaimed for all other engineering plans involved in this project and specifically excludes revisions after this date unless reauthenticated.

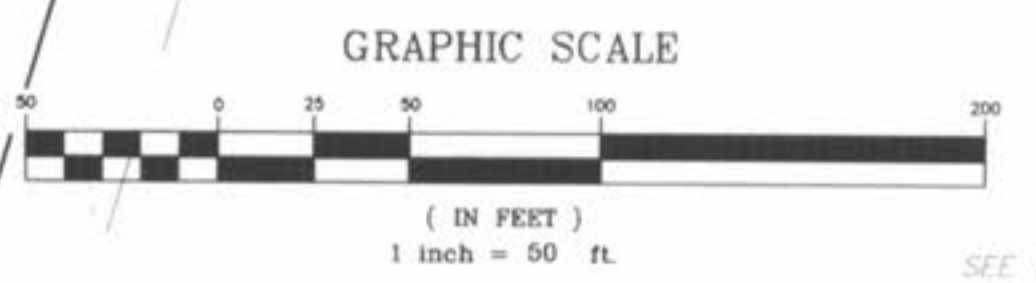

**UTILITY NOTE:**  
UNDERGROUND FACILITY STRUCTURES AND UTILITIES HAVE BEEN PLOTTED FROM AVAILABLE SURVEYS AND RECORDED INFORMATION AND, THEREFORE, THEIR LOCATIONS MUST BE CONSIDERED APPROXIMATE ONLY. VERIFICATION OF LOCATION OF ALL UNDERGROUND STRUCTURES AND FACILITIES EITHER SHOWN OR NOT SHOWN ON THESE PLANS, SHALL BE THE RESPONSIBILITY OF THE CONTRACTOR.

DRAWN	E.J.S.	DATE	02/14/05
CHECKED	D.W.D.	DATE	02/14/05
PROJECT #	03029.SUPO.01R		
TASK #	002 FIELD BOOK 847		

VILLAGE C  
SITE PLAN  
SHEET 112C OF 149  
P & Z NO. 2603.01  
© Copyright 2005 by Pickett, Ray & Silver Inc.

SEE SHEET 113C

SEE SHEET 111C

PR  
WILDLI  
& OBS