


NOTE;
ALL PROPOSED SPOT ELEVATIONS
FOR ENTRANCE ARE TO TOP OF PAVEMENT.

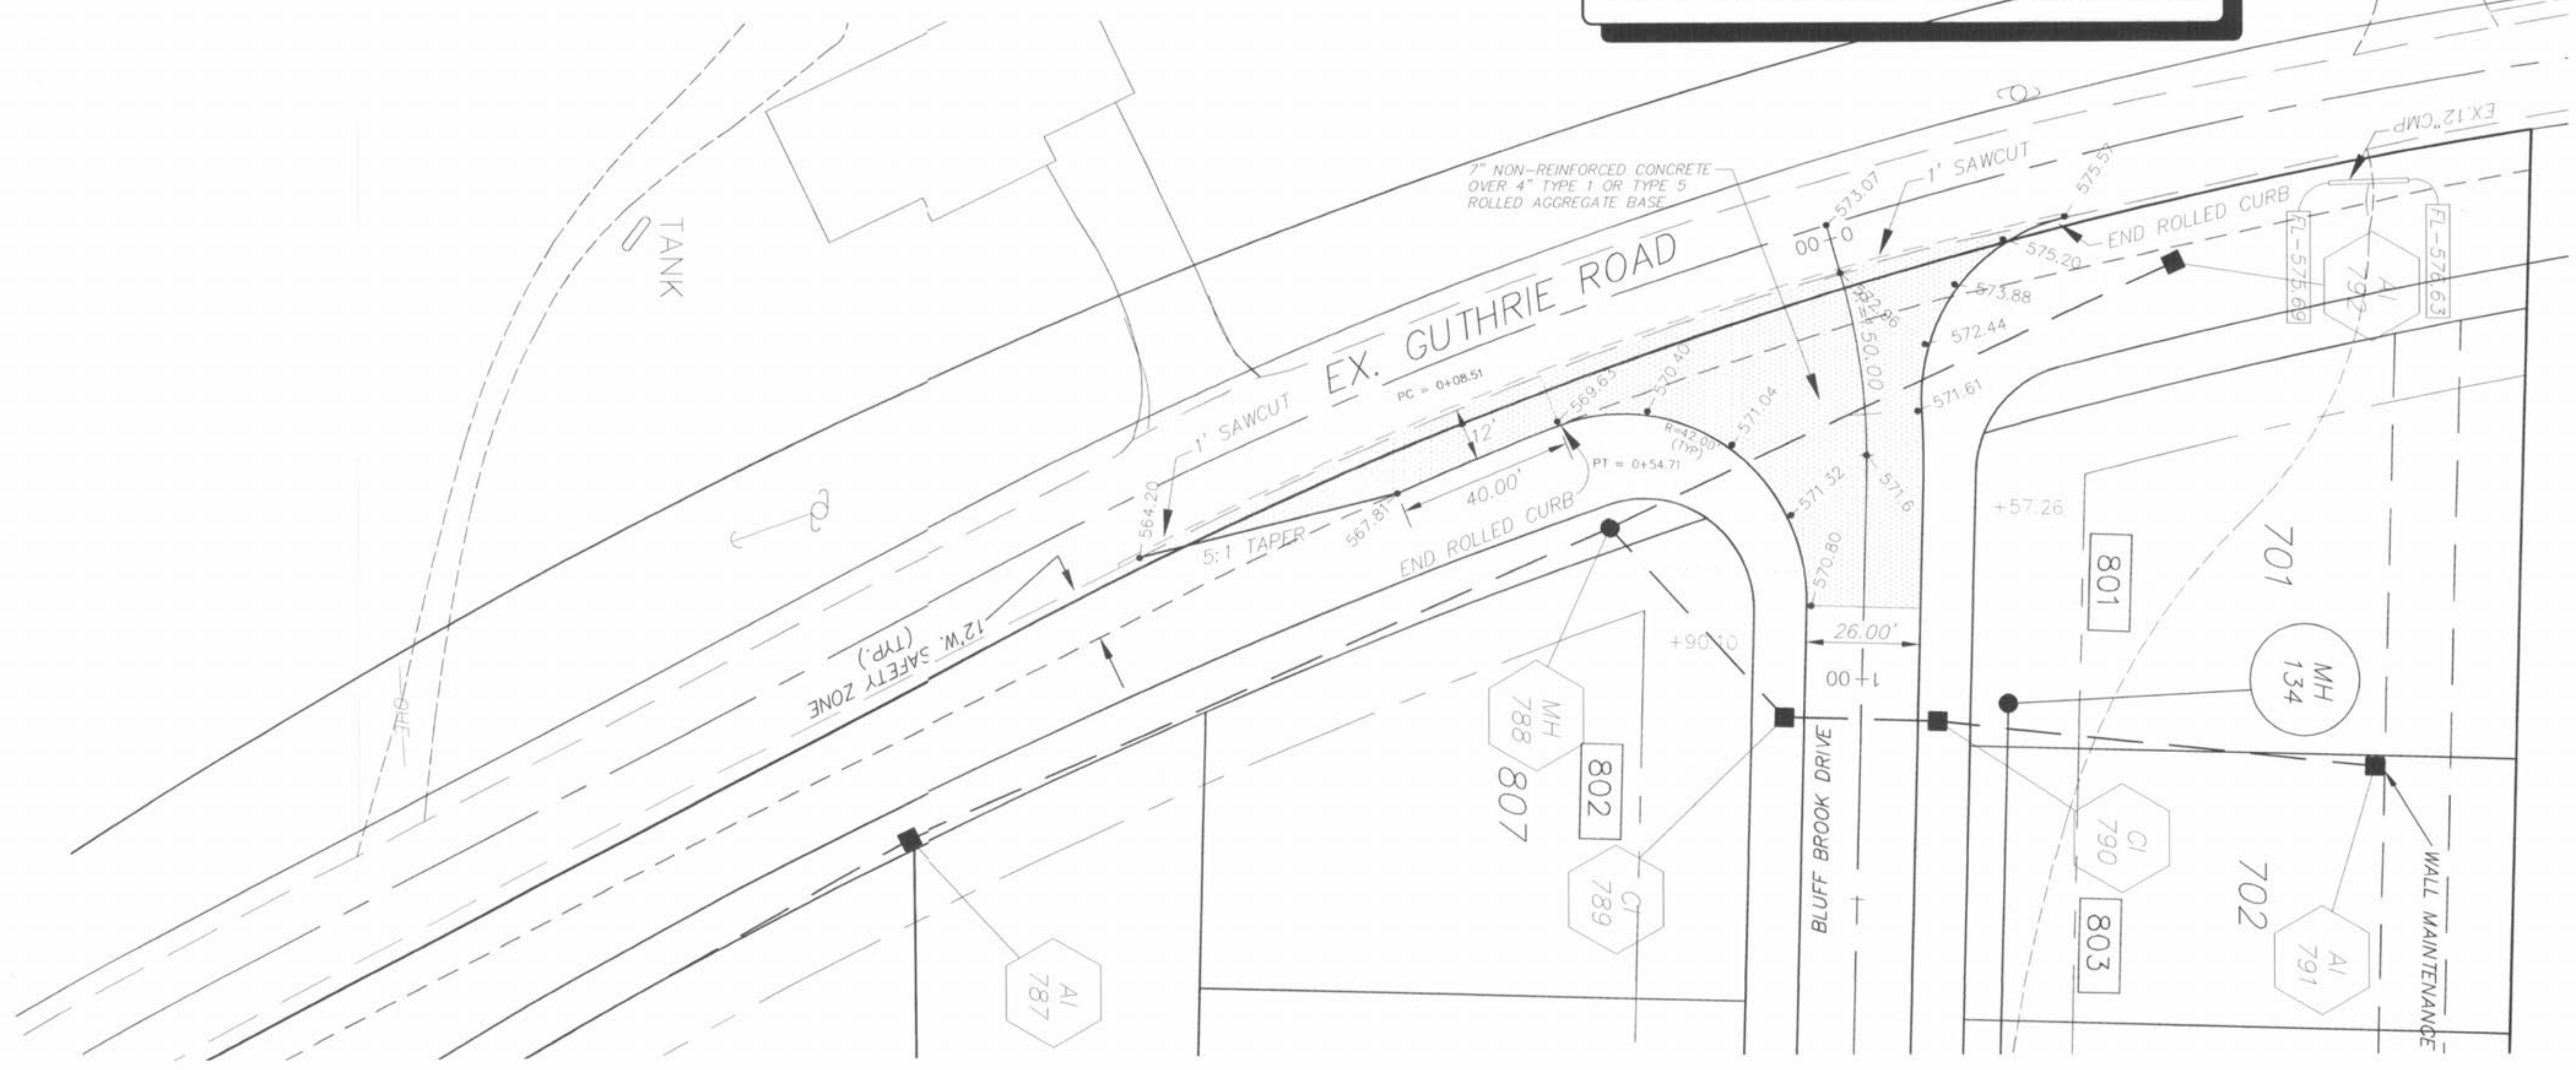

PICKETT RAY & SILVER
CIVIL ENGINEERS
PLANNERS
LAND SURVEYORS

333 Mid Rivers Mall Drive
St. Peters, MO 63376
Phone (636) 397-1211
Fax (636) 397-1104

ENTRANCE EXHIBIT
VILLAGE C
BLUFF BROOK DRIVE
ENTRANCE DETAIL

239 FOX HILL ROAD
ST. CHARLES, MO. 63301
(636) 940-9300

Prepared For:
SUMMIT POINTE L.C.

| REVISIONS | NO. | DATE | REV. PER CITY COMMENTS | REV. PER CITY COMMENTS |
|-----------|-----|---------|------------------------|------------------------|
| | 1 | 8/11/05 | REV. PER CITY COMMENTS | REV. PER CITY COMMENTS |
| | 2 | 8/25/05 | REV. PER CITY COMMENTS | REV. PER CITY COMMENTS |
| | 3 | | | |
| | 4 | | | |

ENGINEERS AUTHENTICATION
The responsibility for professional engineering liability on this project is hereby limited to the set of plans authenticated by the seal, signature, and date hereunder attached. Responsibility is disclaimed for all other engineering plans involved in this project and specifically excludes revisions after this date unless reauthenticated.

PICKETT, RAY & SILVER, INC.
STATE OF MISSOURI
HAROLD J. BARTCH
REGISTERED PROFESSIONAL ENGINEER
NUMBER E-1751

| | |
|--------------------------|--------------------|
| DRAWN RDW | DATE FEB., 2005 |
| CHECKED DWD | DATE FEB., 2005 |
| PROJECT # 03029.SUPO.01R | |
| TASK # 002 FIELD BOOK | 847 |

VILLAGE C
ENTRANCE EXHIBIT
BLUFF BROOK DRIVE

SHEET 119C OF 149

© Copyright 2005 by Pickett, Ray & Silver Inc.

P & Z NO. 2603.01