


**BROOKSIDE
TRAFFIC CONTROL PLAN**



Prepared For:
SUMMIT POINTE L.C.

REV. NO.	DATE	REV. PER CITY COMMENTS
1	7/26/05	
2	8/11/05	REV. PER CITY COMMENTS
3	9/19/05	REV. PER CITY COMMENTS
4		
5		
6		

ENGINEERS AUTHENTICATION
The responsibility for professional engineering liability on this project is hereby limited to the set of plans authenticated by the seal, signature, and date hereunder attached. Responsibility is disclaimed for all other engineering plans involved in this project and specifically excludes relations after this date unless reauthenticated.

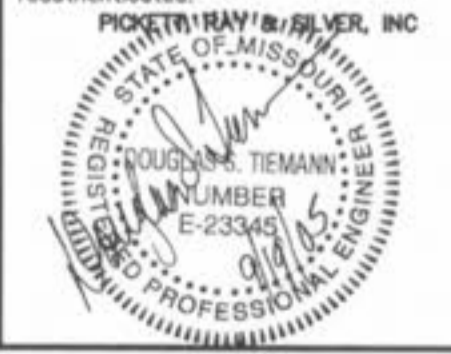

DRAWN MAK	DATE 05/03/05
CHECKED D.W.D.	DATE 05/03/05
PROJECT # 03029.SUP0.01R	TASK # 002 FIELD BOOK 847

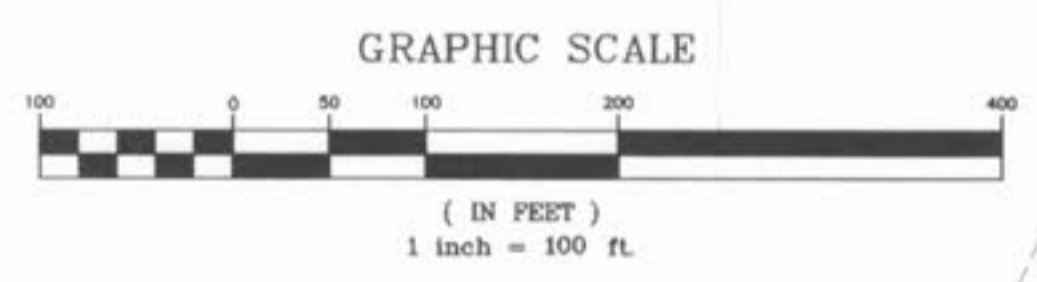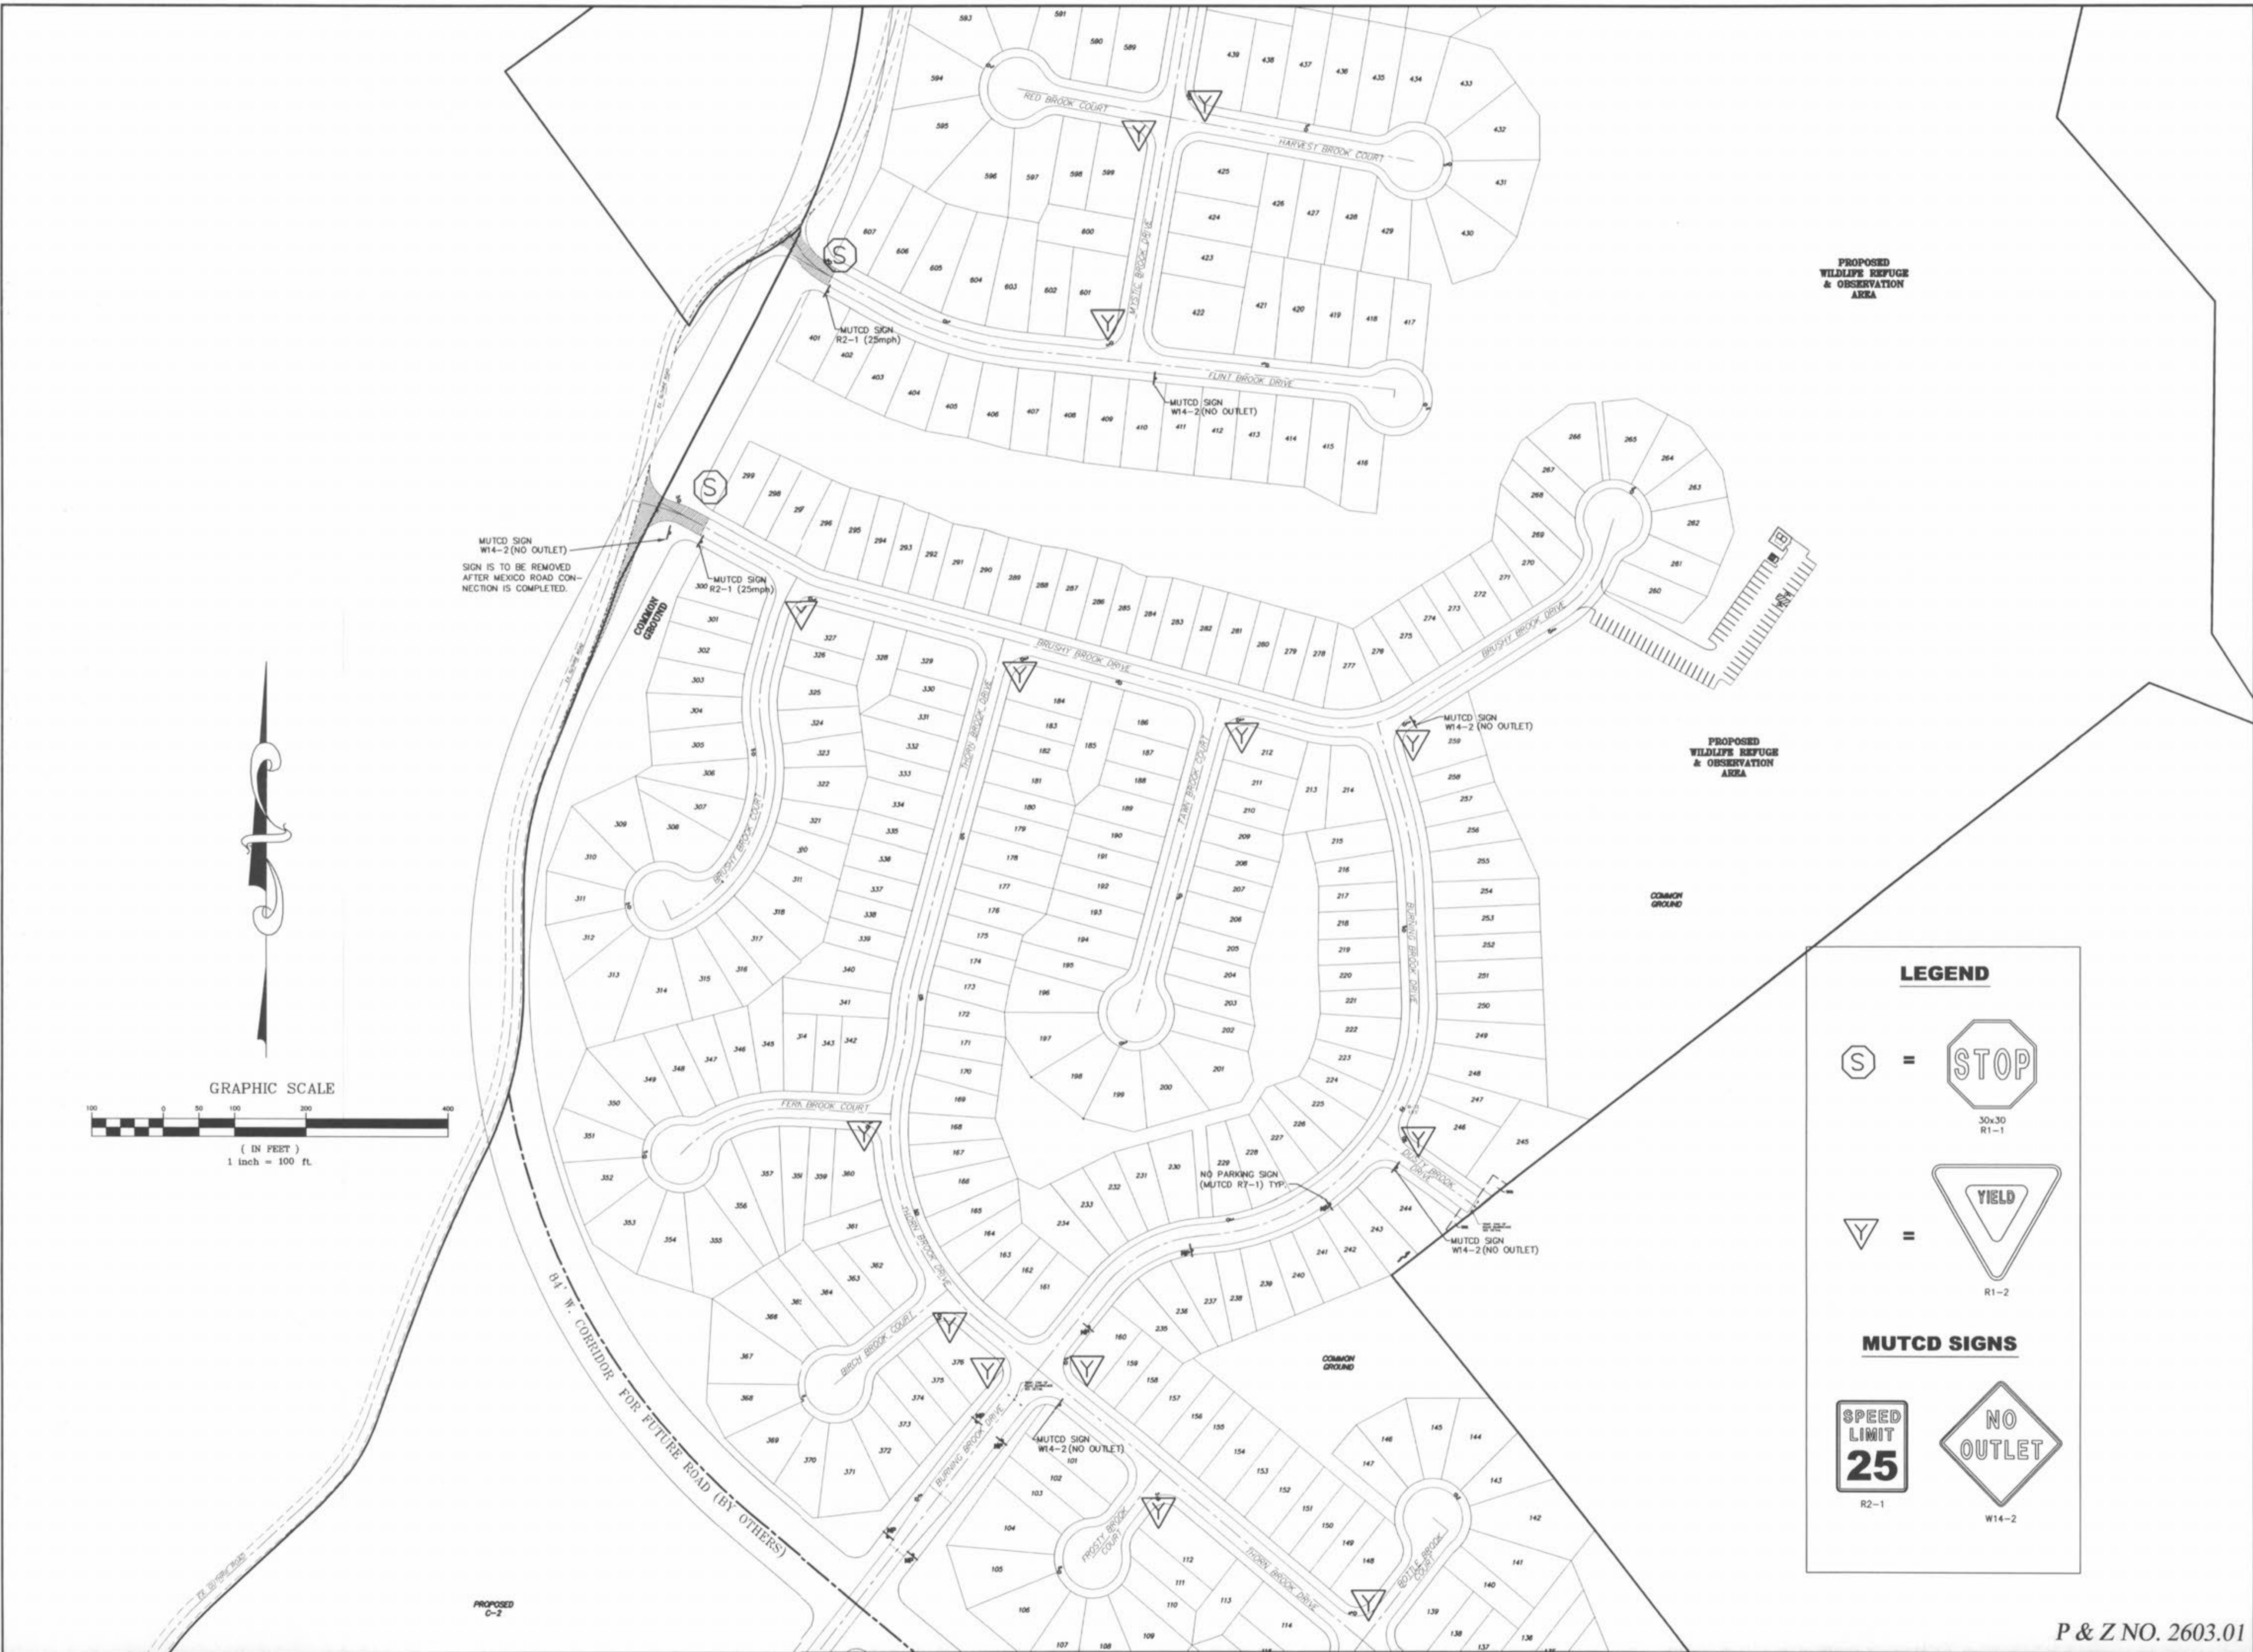

LEGEND

=
 =

MUTCD SIGNS

=
 R2-1 W14-2