



SE OUTLET BASIN

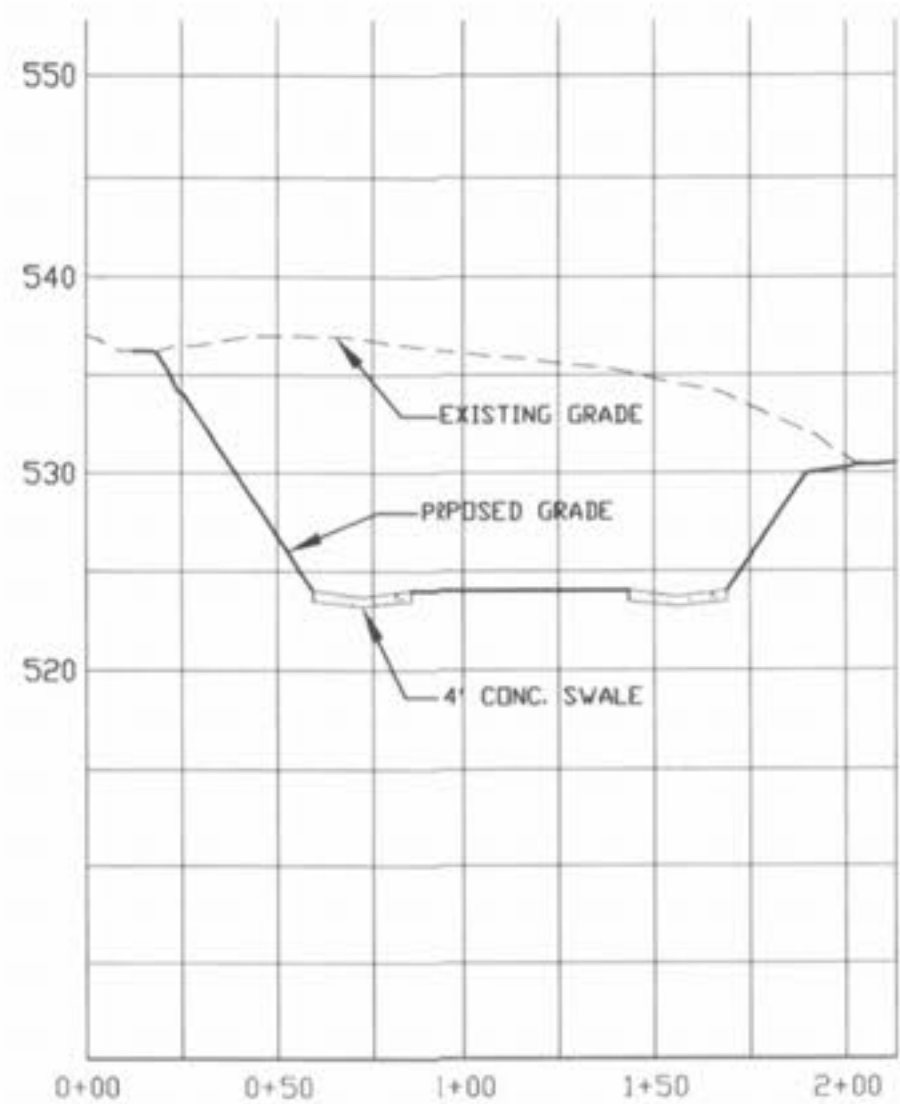



N-N

PROFILE SCALES:
HORIZONTAL: 1" = 50'
VERTICAL: 1" = 10'

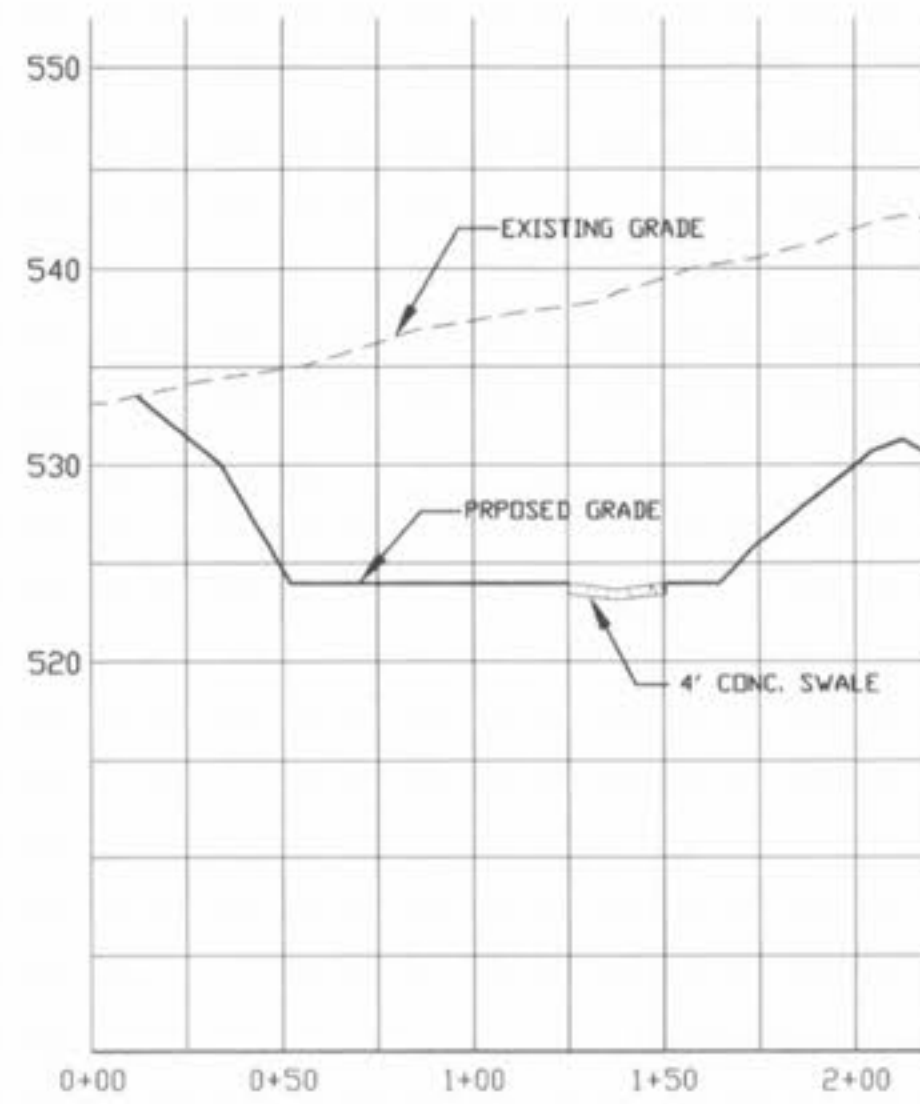


O-O

PROFILE SCALES:
HORIZONTAL: 1" = 50'
VERTICAL: 1" = 10'

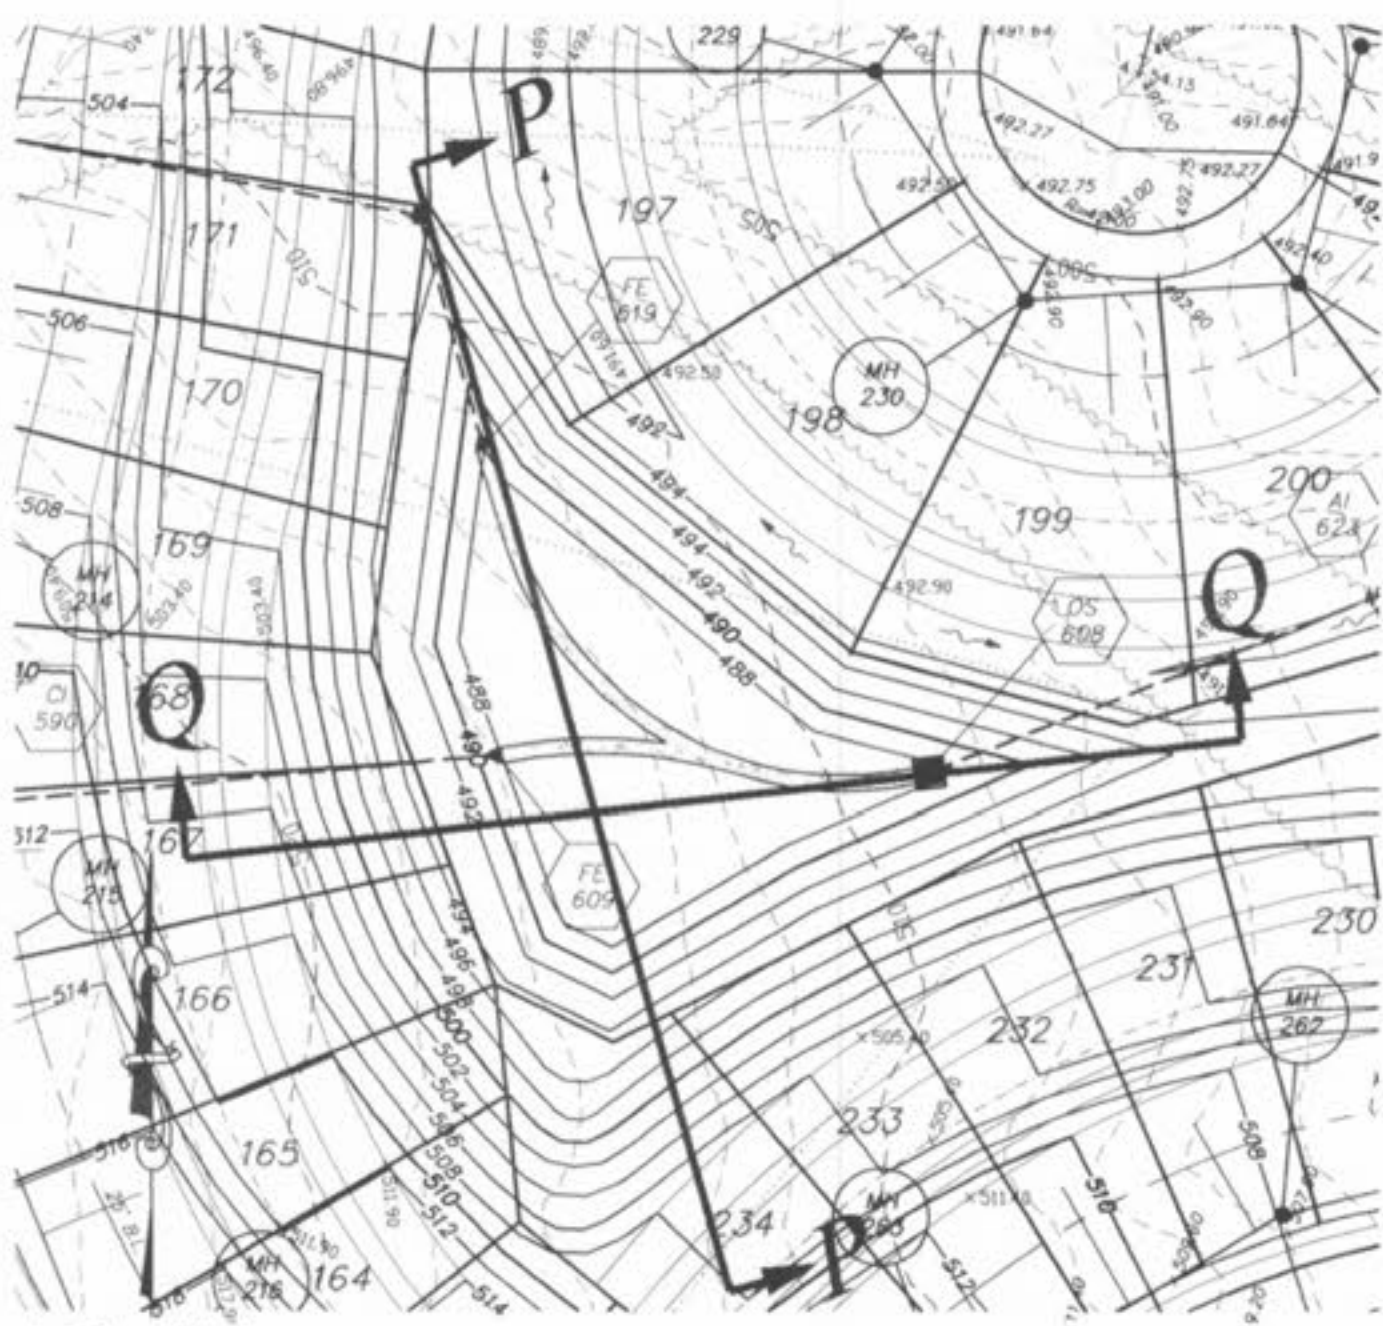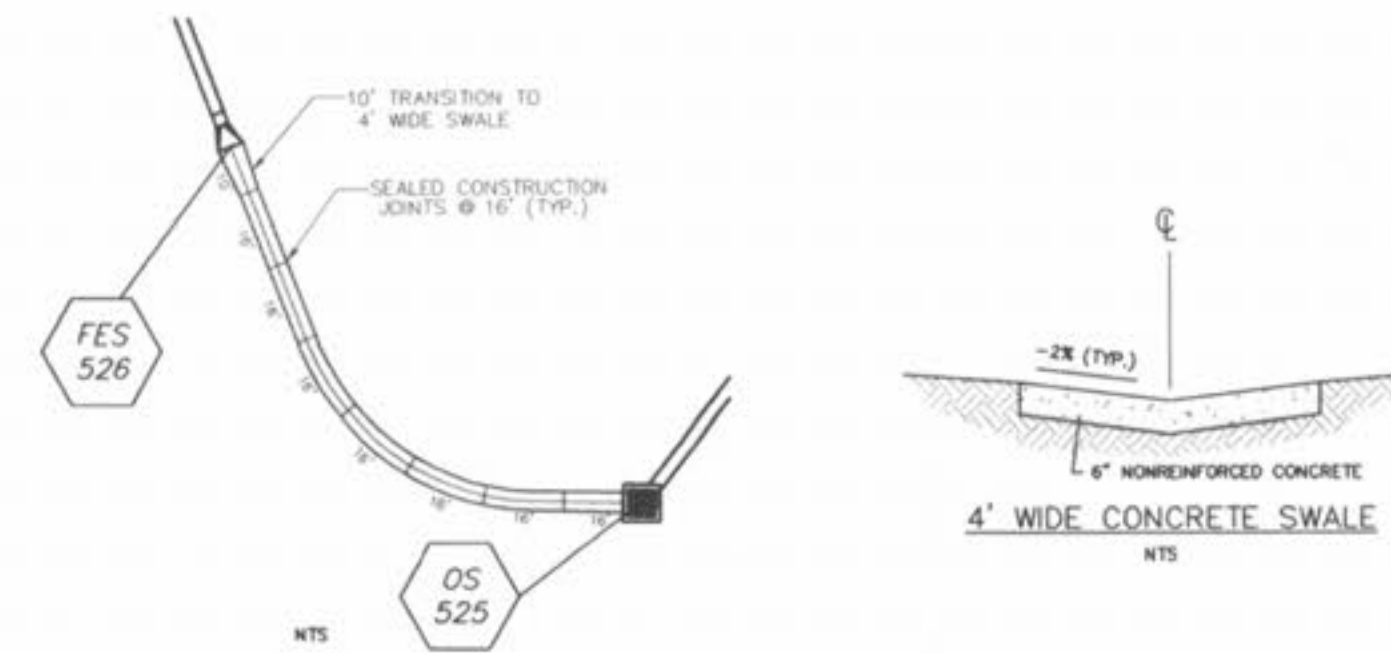


S MID OUTLET BASIN

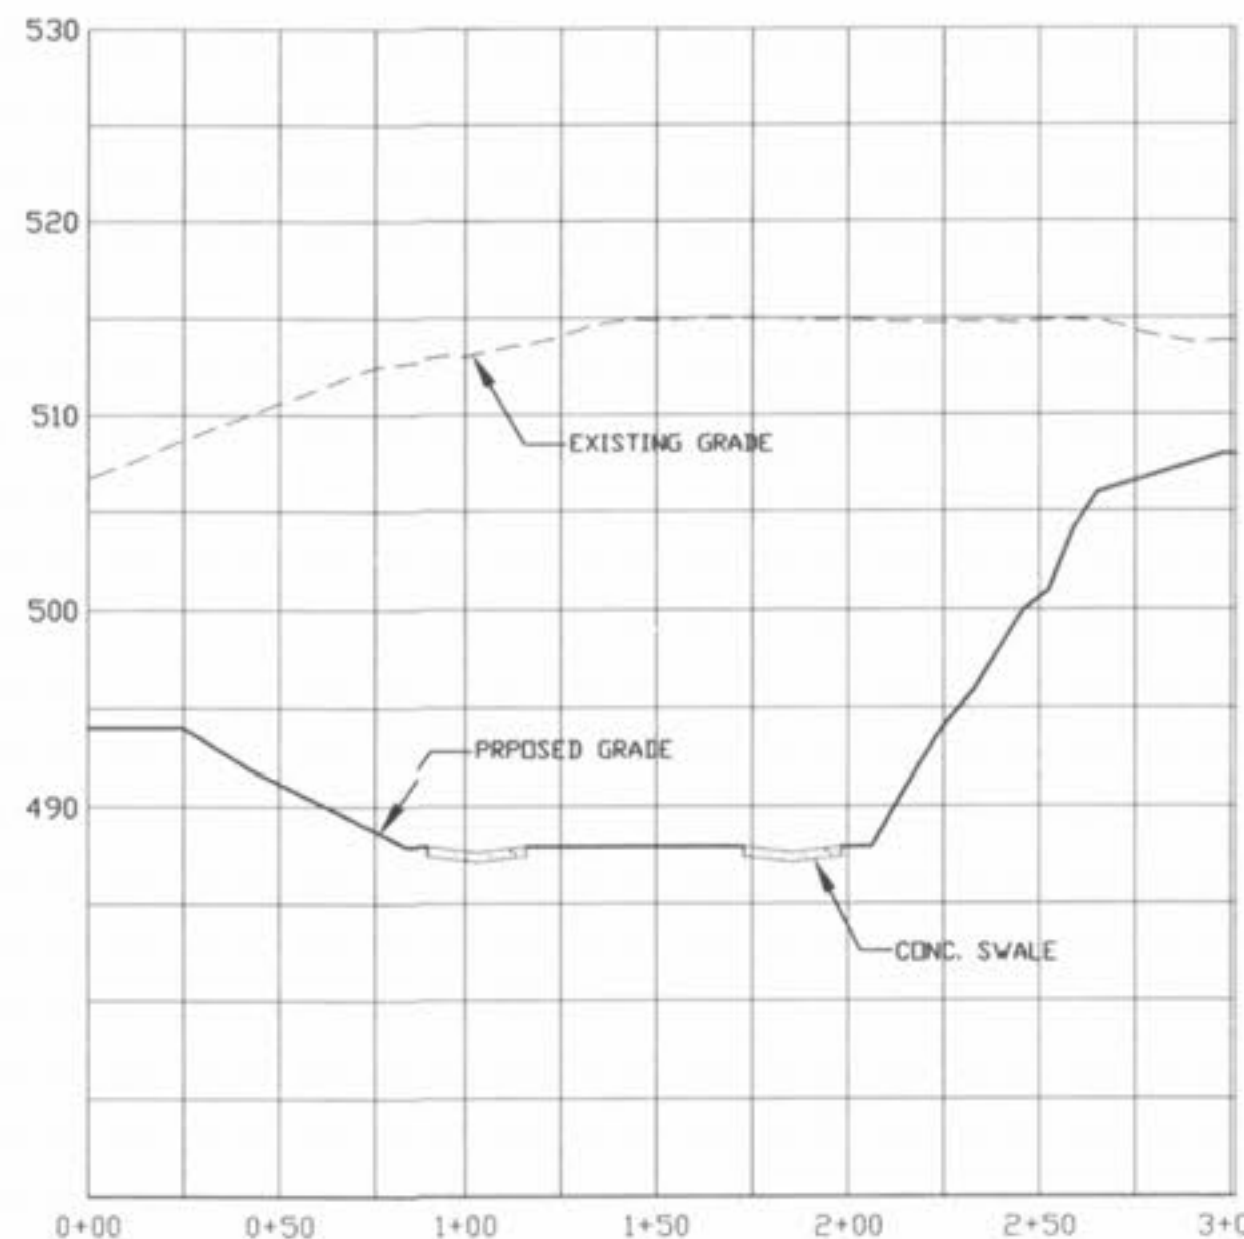



P-P

PROFILE SCALES:
HORIZONTAL: 1" = 50'
VERTICAL: 1" = 10'

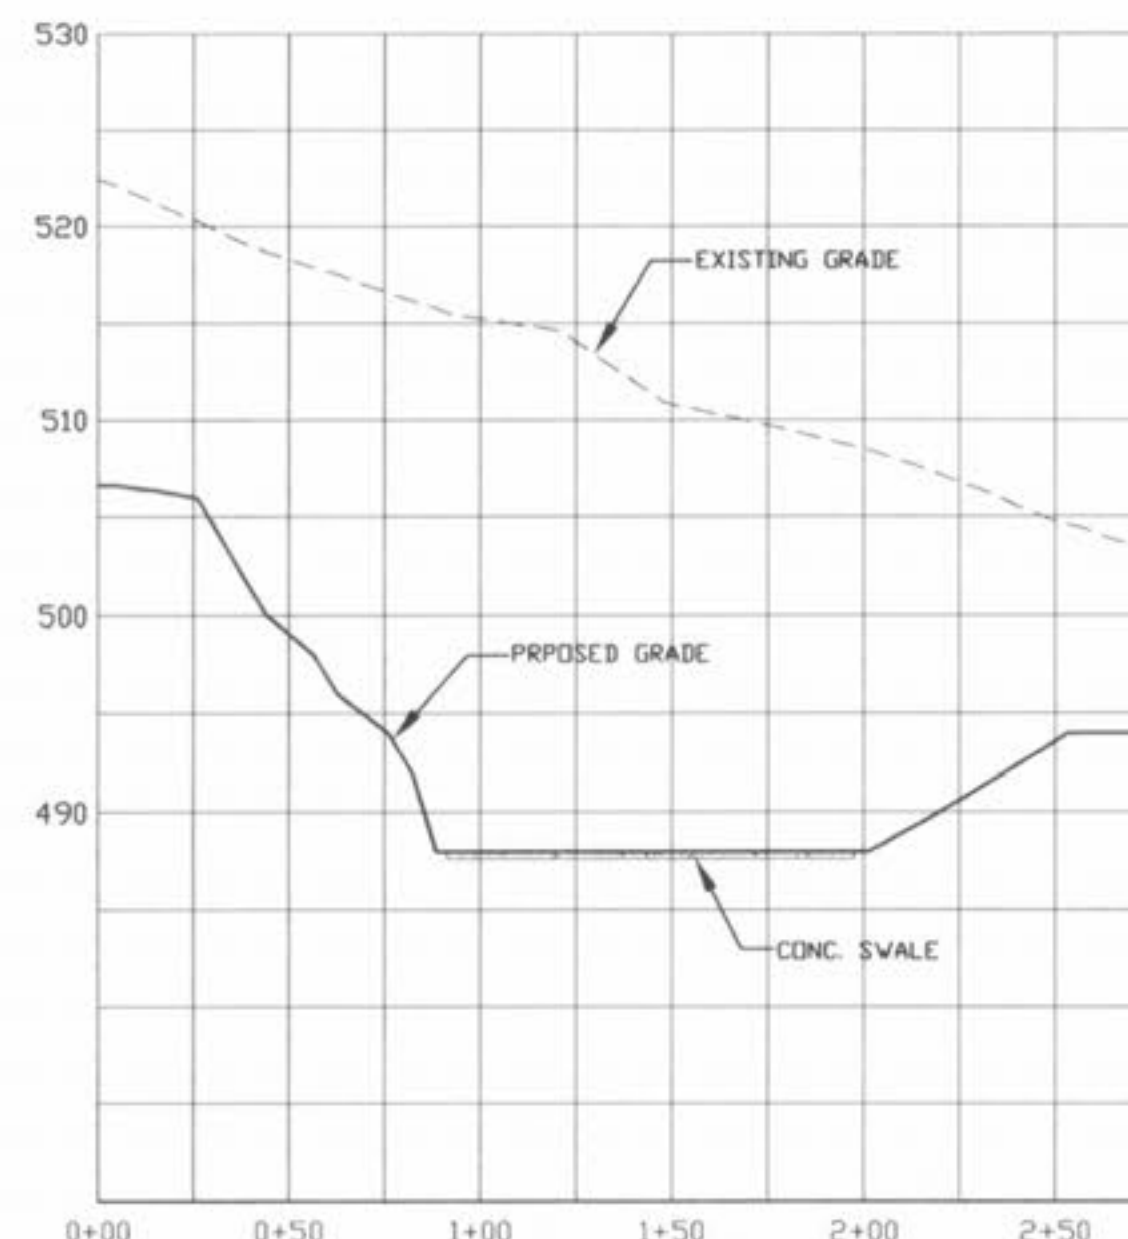


Q-Q

PROFILE SCALES:
HORIZONTAL: 1" = 50'
VERTICAL: 1" = 10'

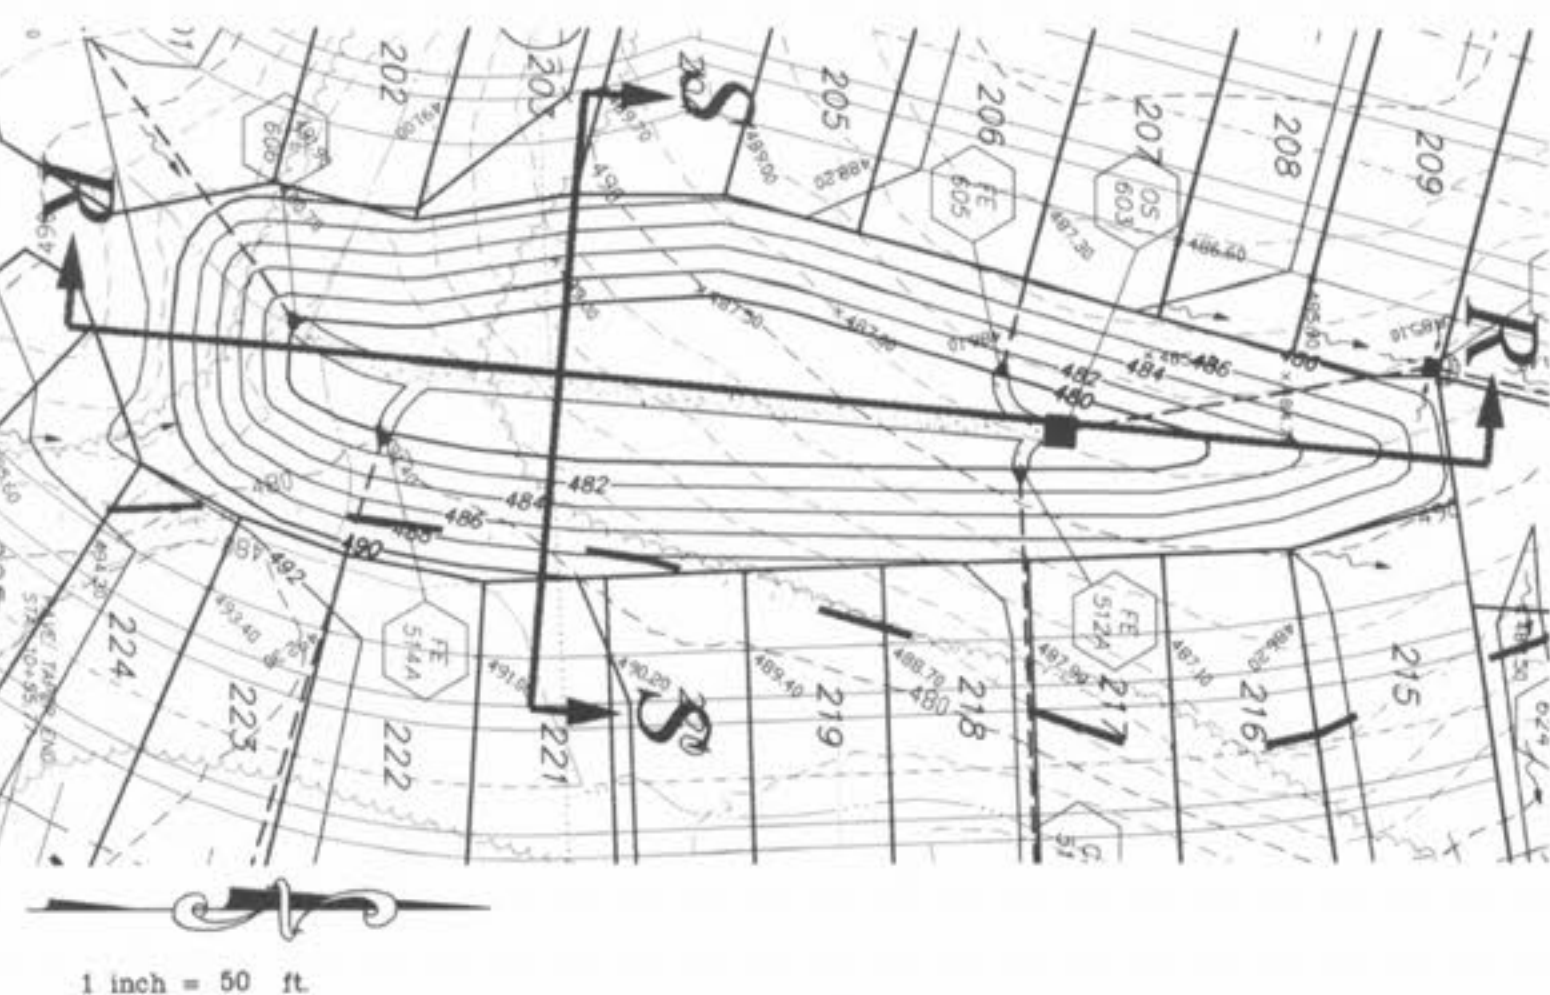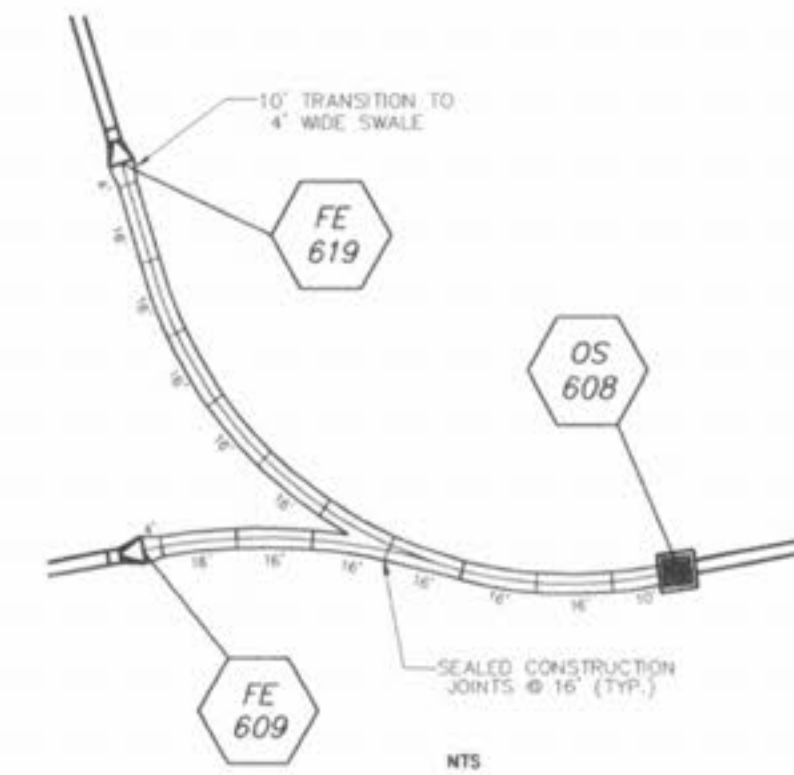


S MID2 OUTLET BASIN

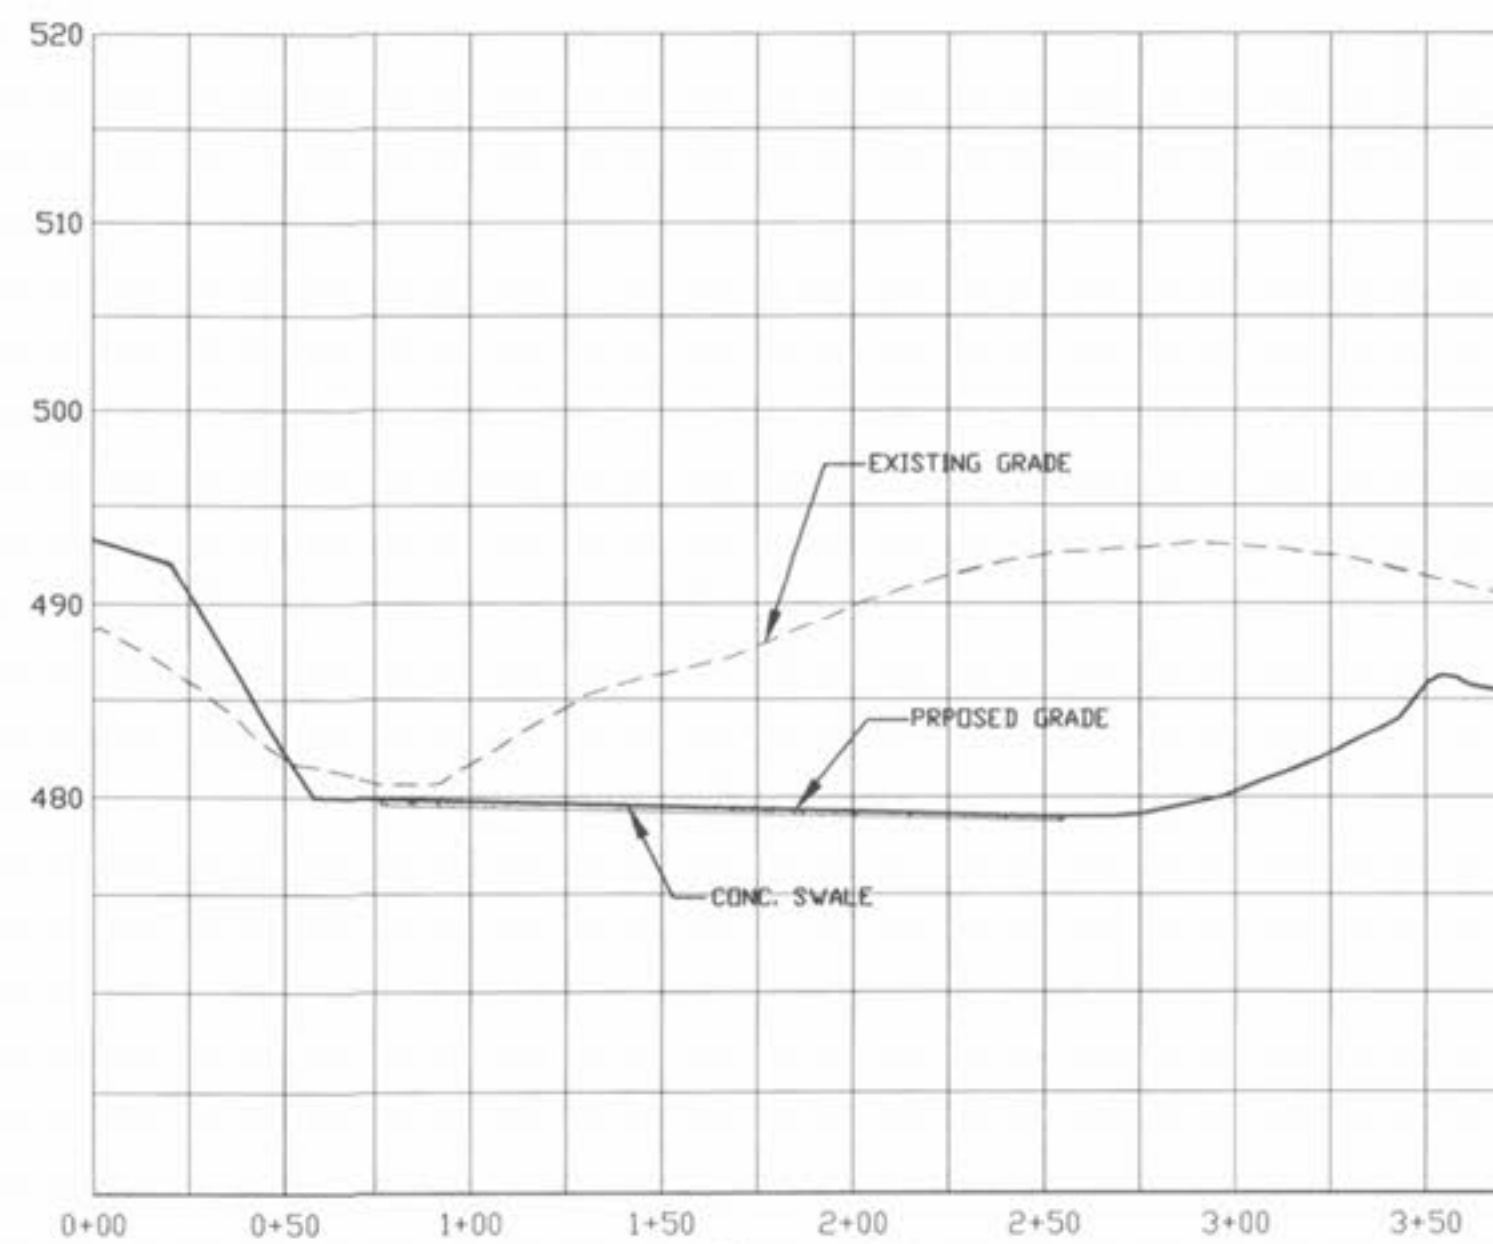


R-R

PROFILE SCALES:
HORIZONTAL: 1" = 50'
VERTICAL: 1" = 10'

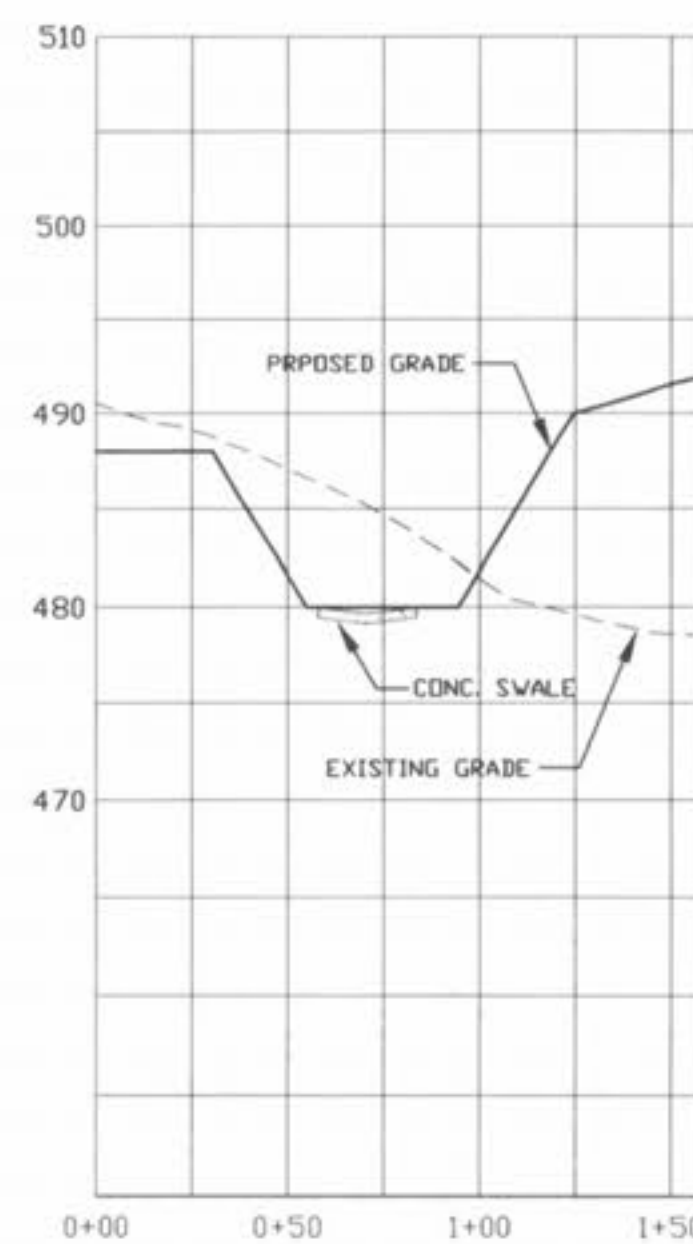

S-S

PROFILE SCALES:
HORIZONTAL: 1" = 50'
VERTICAL: 1" = 10'

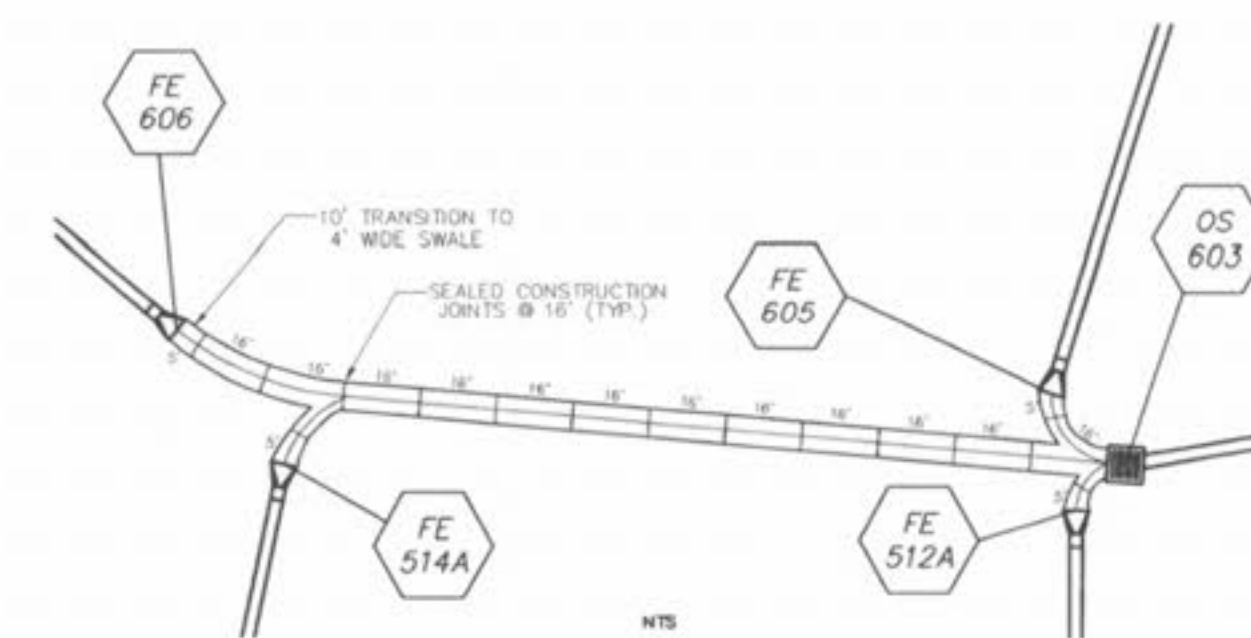

PICKETT RAY & SILVER
CIVIL ENGINEERS
PLANNERS
LAND SURVEYORS
333 Mid Rivers Mall Drive
St. Peters, MO 63376
Phone (636) 397-1211
Fax (636) 397-1104

BROOKSIDE
DETENTION BASIN DETAILS
Prepared For:
SUMMIT POINTE L.C.
239 FOX HILL ROAD
ST CHARLES, MO. 63501
(636) 940-9586

REVISIONS	DATE	REVISED PER CLIENT	REV. PER CITY COMMENTS
1	06/14/05		
2	06/11/05		
3			

ENGINEERS AUTHENTICATION
The responsibility for professional engineering liability on this project is hereby limited to the set of plans authenticated by the seal, signature, and date hereunder attached. Responsibility is disclaimed for all other engineering plans involved in this project, and specifically excludes revisions after this date unless reauthenticated.
PICKETT RAY & SILVER, INC.
HAROLD J. BARTCH
REGISTERED PROFESSIONAL ENGINEER
NUMBER E-17751

DRAWN	DATE
MAK	FEB., 2005
CHECKED	DATE
DWD	FEB., 2005
PROJECT #	FIELD BOOK
03029.SUP0.01R	847
TASK #	FIELD BOOK
002	847

BROOKSIDE
DETENTION BASIN DETAILS
SHEET 138 OF 149
Copyright 2005 by Pickett, Ray & Silver, Inc.