


Drawing name: V:\1910344-Fuller\Drawings\Engineering\Improvements\0344\MP.dwg Plotted on: Sep 16, 2021 - 6:27am Plotted by: juelkenhaus

ISSUE REMARKS/DATE	
1	2020-12-31 INITIAL SUBMITTAL
2	2021-02-23 CITY COMMENTS
3	2021-04-13 CITY COMMENTS
4	2021-05-26 CITY COMMENTS
5	2021-06-15 FOR APPROVAL
6	2021-08-27 DEVELOPER REV. (SAN)
7	2021-09-16 CITY COMMENTS (SAN)


LOT 85

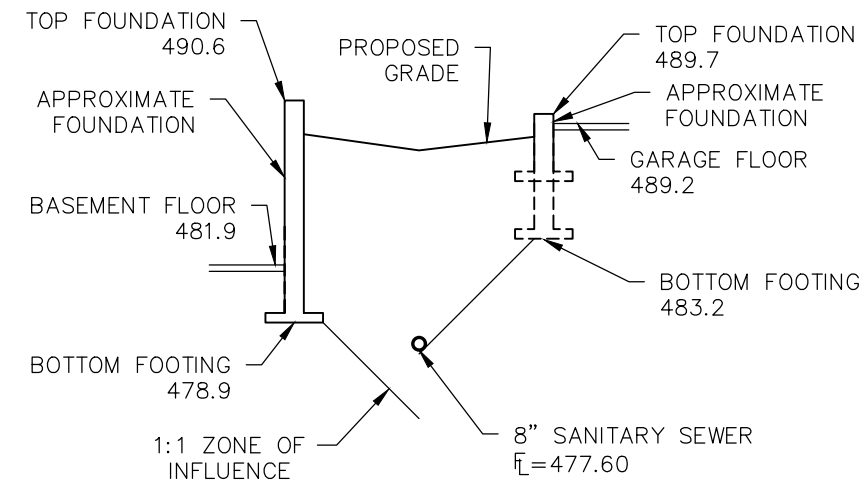

ZONE OF INFLUENCE
SECTION 1-1
Scale: 1" = 10'

LOT 84


LOT 68

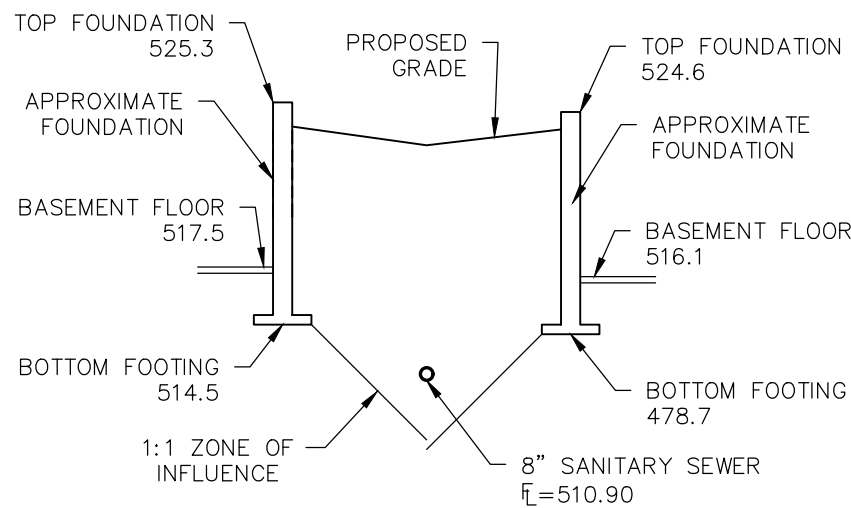

ZONE OF INFLUENCE
SECTION 2-2
Scale: 1" = 10'

LOT 69


LOT 45

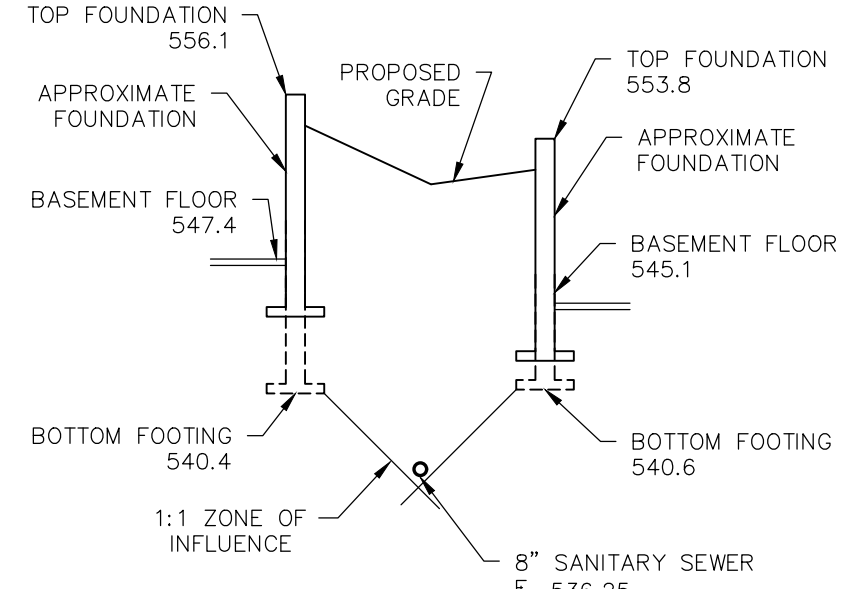

ZONE OF INFLUENCE
SECTION 3-3
Scale: 1" = 10'

LOT 46


LOT 88

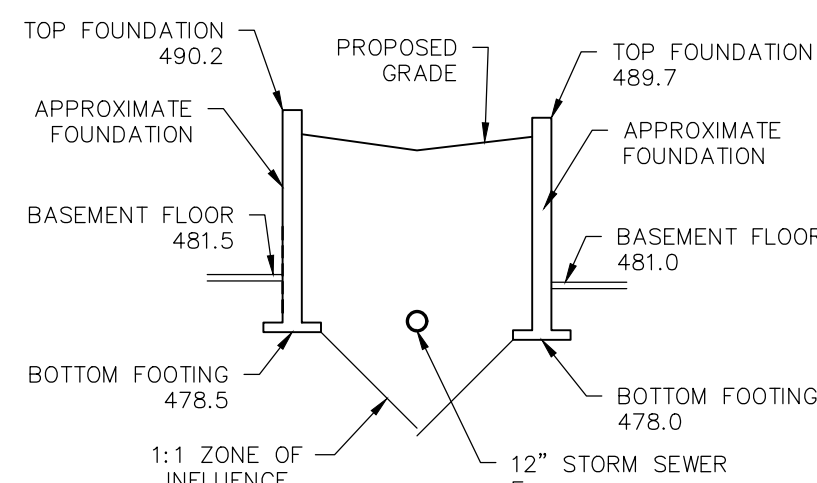

ZONE OF INFLUENCE
SECTION 4-4
Scale: 1" = 10'


LOT 87

LOT 25

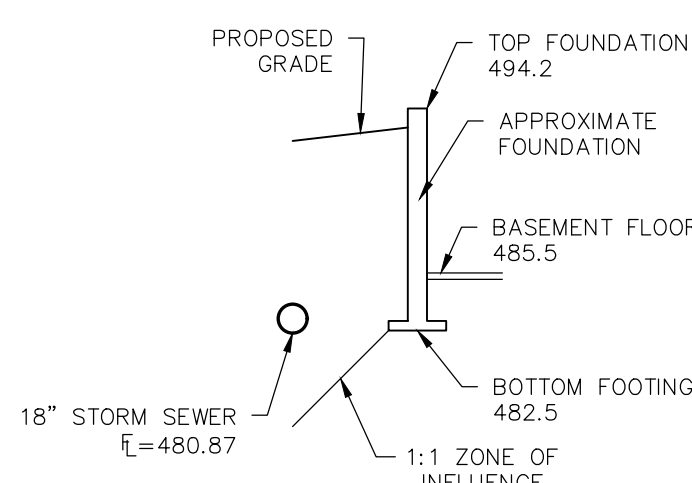


ZONE OF INFLUENCE
SECTION 5-5
Scale: 1" = 10'

LOT 83

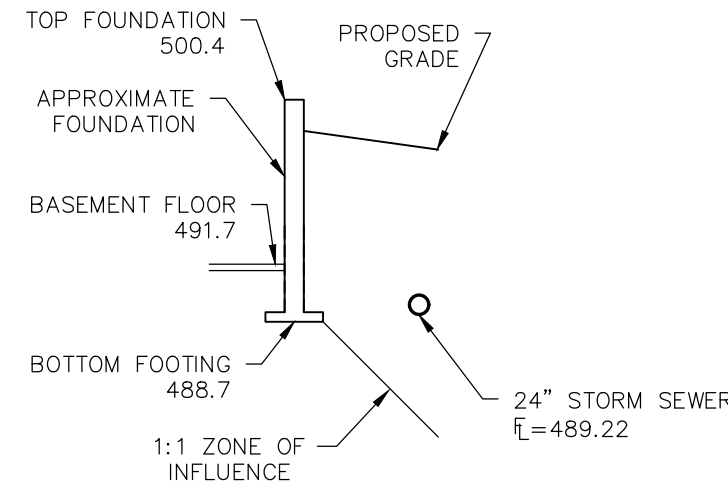

ZONE OF INFLUENCE
SECTION 6-6
Scale: 1" = 10'


LOT 76

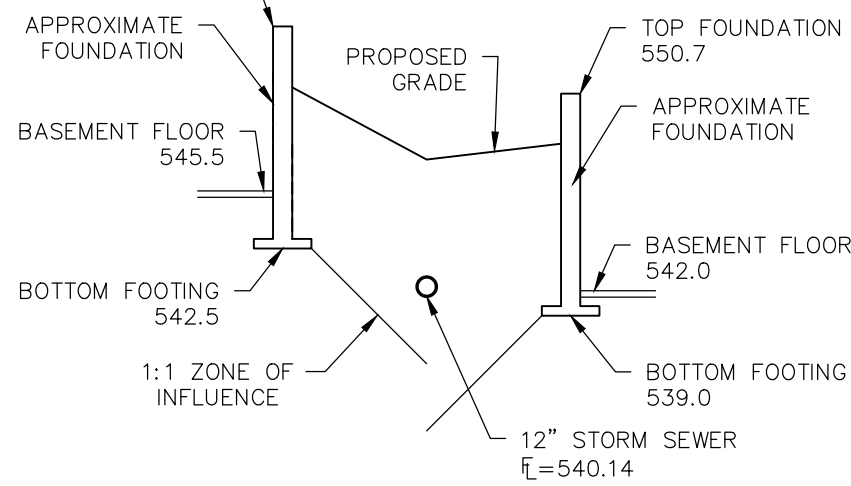

ZONE OF INFLUENCE
SECTION 7-7
Scale: 1" = 10'

LOT 75


LOT 71

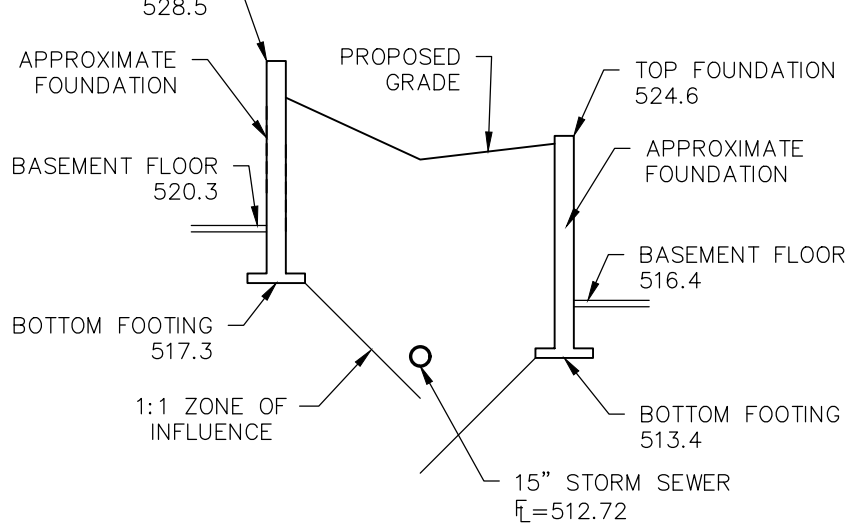

ZONE OF INFLUENCE
SECTION 8-8
Scale: 1" = 10'

LOT 70


LOT 73

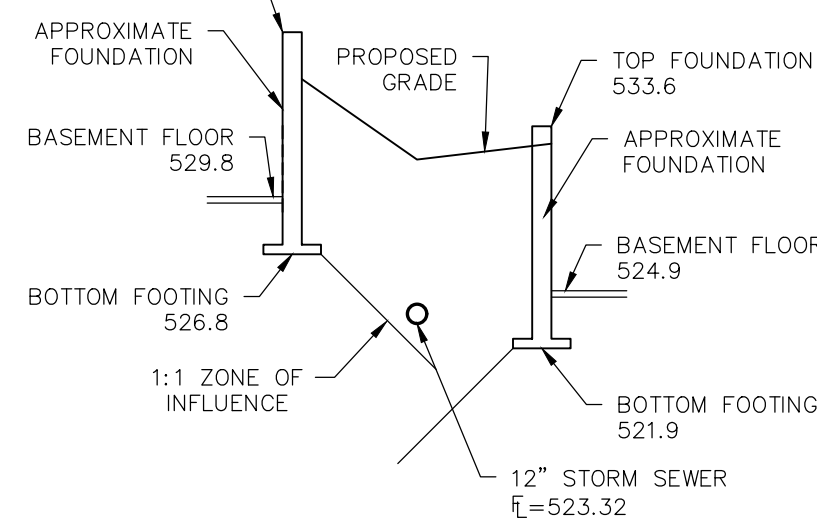

ZONE OF INFLUENCE
SECTION 9-9
Scale: 1" = 10'

LOT 72


LOT 37

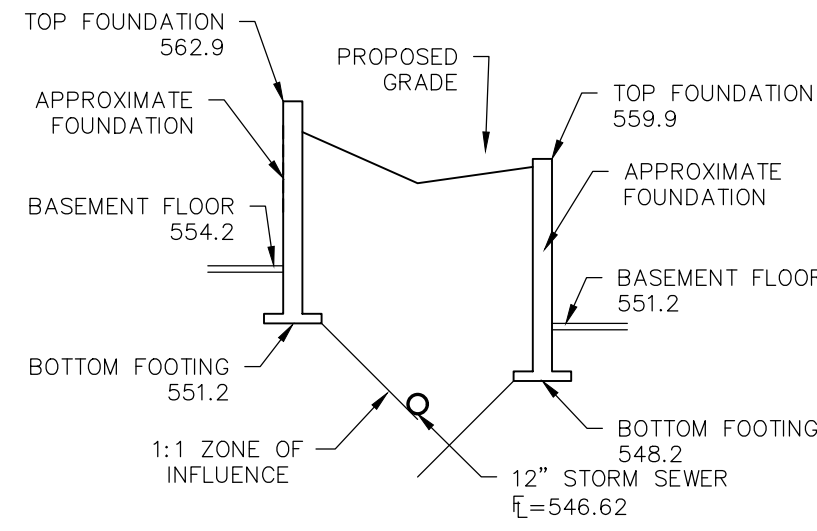

ZONE OF INFLUENCE
SECTION 10-10
Scale: 1" = 10'

LOT 36


LOT 56

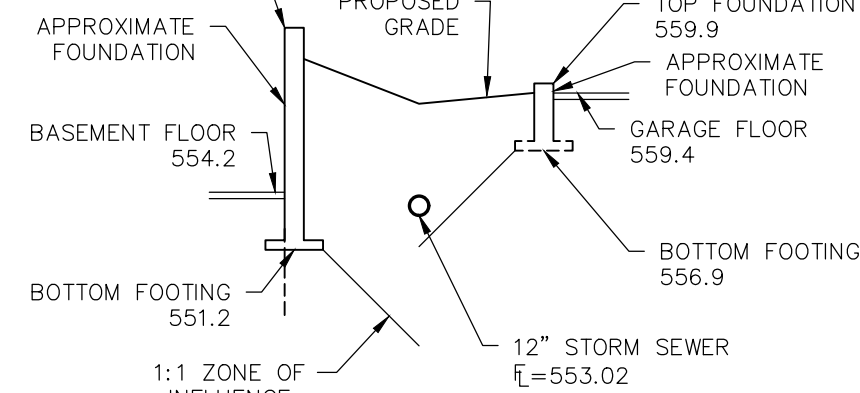

ZONE OF INFLUENCE
SECTION 11-11
Scale: 1" = 10'

LOT 57


LOT 43

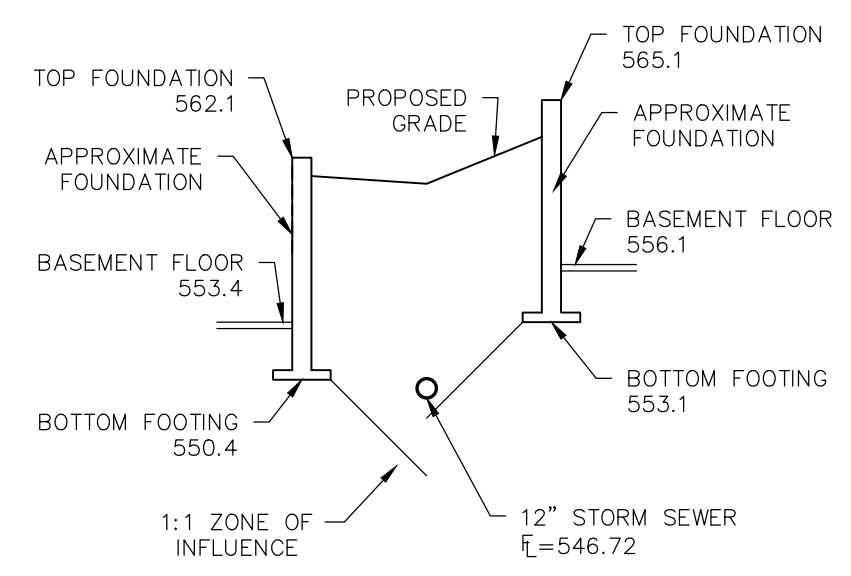

ZONE OF INFLUENCE
SECTION 12-12
Scale: 1" = 10'

LOT 42


LOT 50

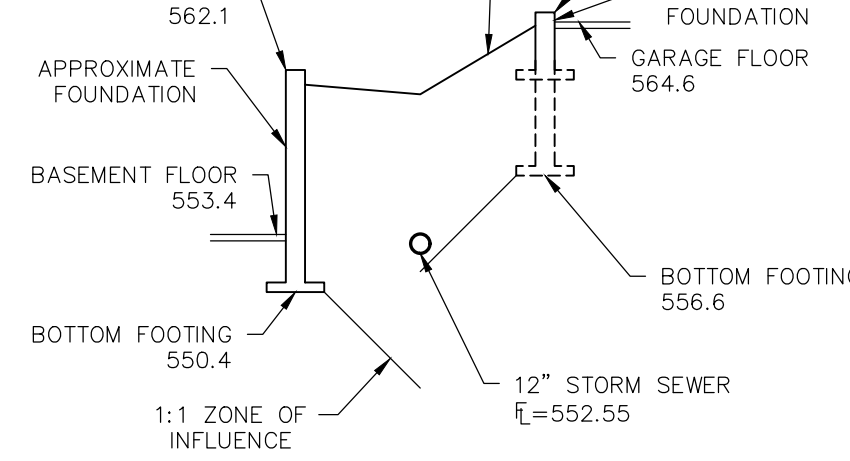

ZONE OF INFLUENCE
SECTION 13-13
Scale: 1" = 10'


LOT 51

LOT 35

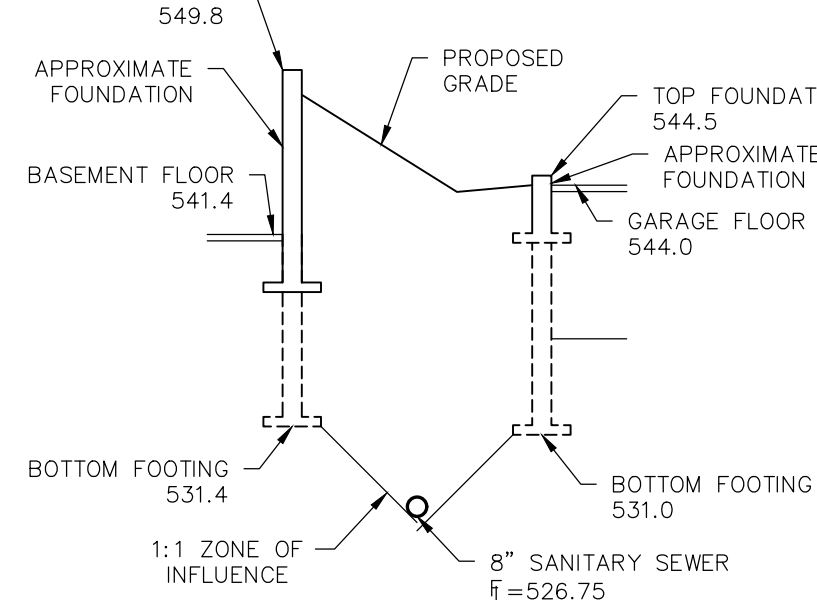

ZONE OF INFLUENCE
SECTION 14-14
Scale: 1" = 10'

LOT 34

CITY OF O'FALLON
ENGINEERING DIVISION
ACCEPTED FOR CONSTRUCTION
BY:  DATE: **SEPTEMBER 21, 2021**
POFESSIONAL ENGINEER'S SEAL
INDICATES RESPONSIBILITY FOR DESIGN

PROJECT TITLE

**BROOKSIDE
ADDITION**

O'FALLON, MISSOURI

THE STERLING CO.
ENGINEERS & SURVEYORS
5055 New Baumgartner Road
St. Louis, Missouri 63129
Ph 314-487-0440 Fax 314-487-8944
www.sterling-eng-survey.com
Corporate Certificate of Authority #001348

Date: 09-16-2021
Michael G. Boerding, PE
License No. MO E-28643
Professional Engineer

LOMBARDO HOMES OF ST. LOUIS, LLC
2289 TECHNOLOGY DRIVE, SUITE 150
O'FALLON, MISSOURI 63368
Ph. 636-265-2710
Fax 636-695-3195

ZONE OF INFLUENCE SECTIONS

P+Z No. 20-001538
City No. 20-009251
Date: Sept. 16, 2021
Job No. 19-10-344

Page No.

12.1

IMP