


HEADWALL EP 60 DETAIL

ISSUE REMARKS/DATE
 1 2020-12-31 INITIAL SUBMITTAL
 2 2021-02-23 CITY COMMENTS
 3 2021-04-13 CITY COMMENTS
 4 2021-05-26 CITY COMMENTS
 5 2021-06-15 FOR APPROVAL

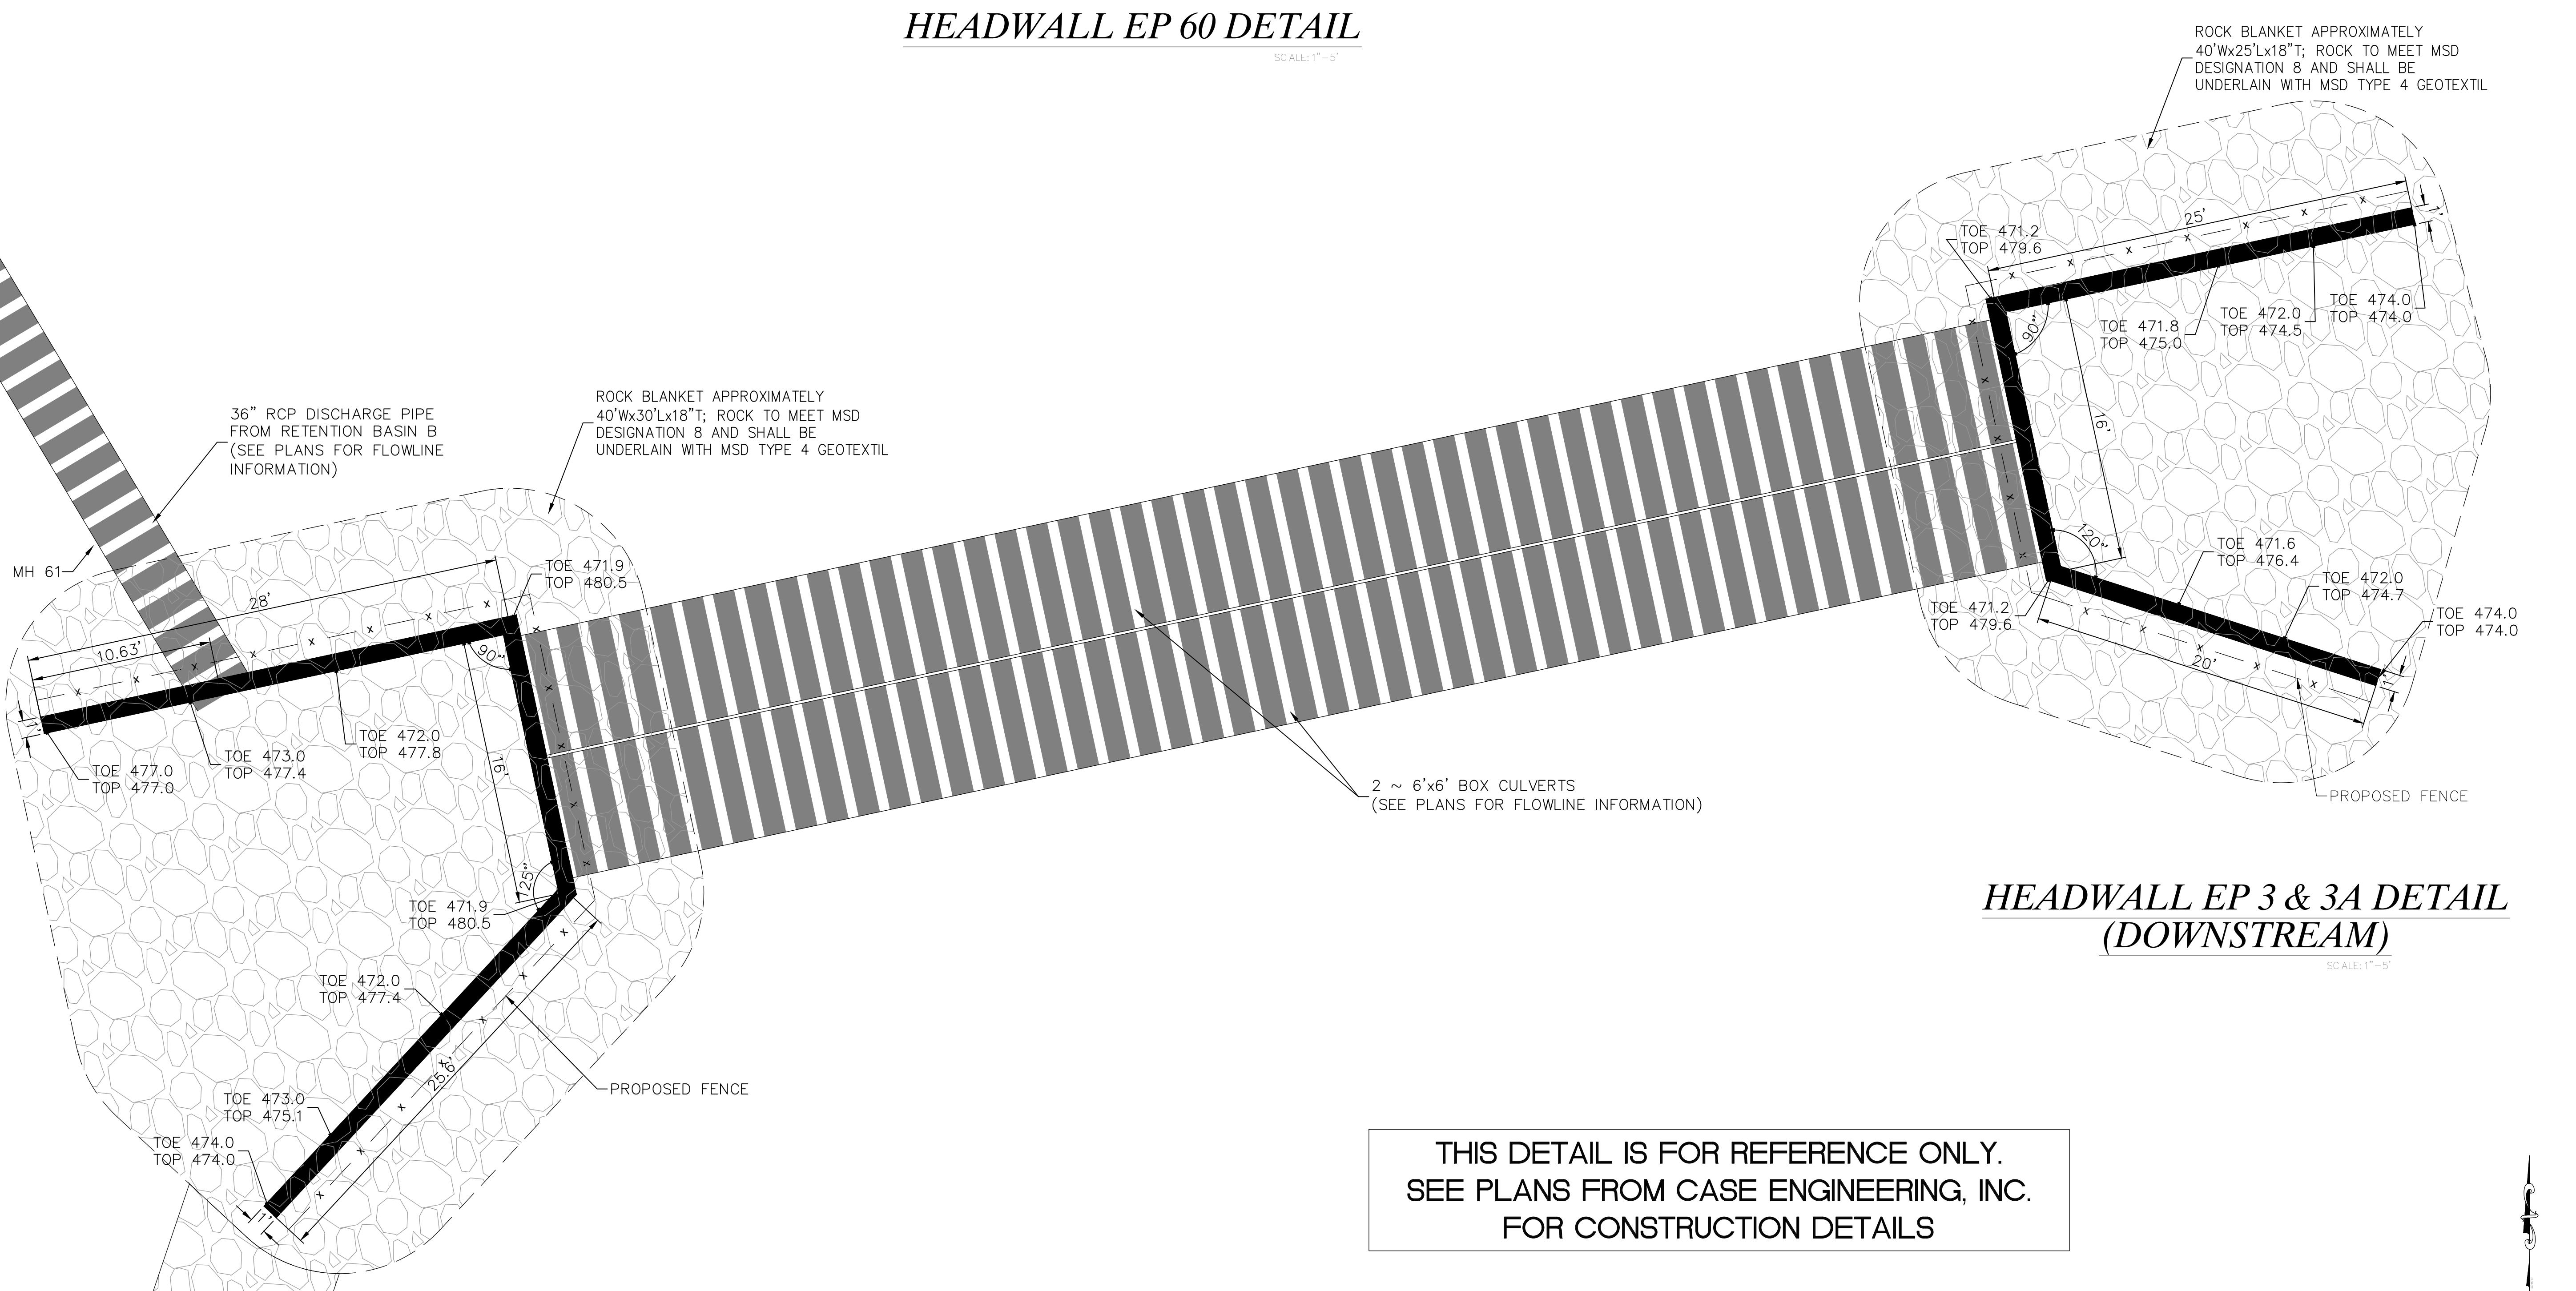

**HEADWALL EP 3 & 3A DETAIL
(DOWNSTREAM)**

THIS DETAIL IS FOR REFERENCE ONLY.
SEE PLANS FROM CASE ENGINEERING, INC.
FOR CONSTRUCTION DETAILS

**HEADWALL EP 4 & 4A DETAIL
(UPSTREAM)**

SCALE: 1"=5'

PROJECT TITLE

**BROOKSIDE
ADDITION**

OFALLOON, MISSOURI

THE STERLING CO.
ENGINEERS & SURVEYORS

5055 New Baumgarter Road
St. Louis, Missouri 63129
Ph. 314-487-0440 Fax 314-487-8944
www.sterling-eng-sur.com
Corporate Certificate of Authority #001348

The professional engineer's seal and signature on this sheet applies only to the material and items shown on this sheet. The seal and signature on any other sheet or drawing in this set and signature shall not be considered valid. The professional engineer is responsible for this drawing only and is responsible for such parts of drawings or documents not containing this seal and signature.


Date: 06-15-2021
Michael G. Boerding, PE
License No. MO E-28643
Professional Engineer

LOMBARDO HOMES OF ST. LOUIS, LLC
2299 TECHNOLOGY DRIVE, SUITE 150
OFALLOON, MISSOURI 63366
Ph. 636-265-2710
Fax 636-695-3195

HEADWALL DETAILS

P+Z No. 20-001538
City No. 20-009251
Date: June 15, 2021
Job No. 19-10-344
Page No.

13.2

IMP