


Drawing name: V:\1910344_Finework\ Lombardo\Drawings\Engineering\Improvements\0344\IMP.dwg Plotted on: Jun 15, 2021 7:56am Plotted by: janderhaus

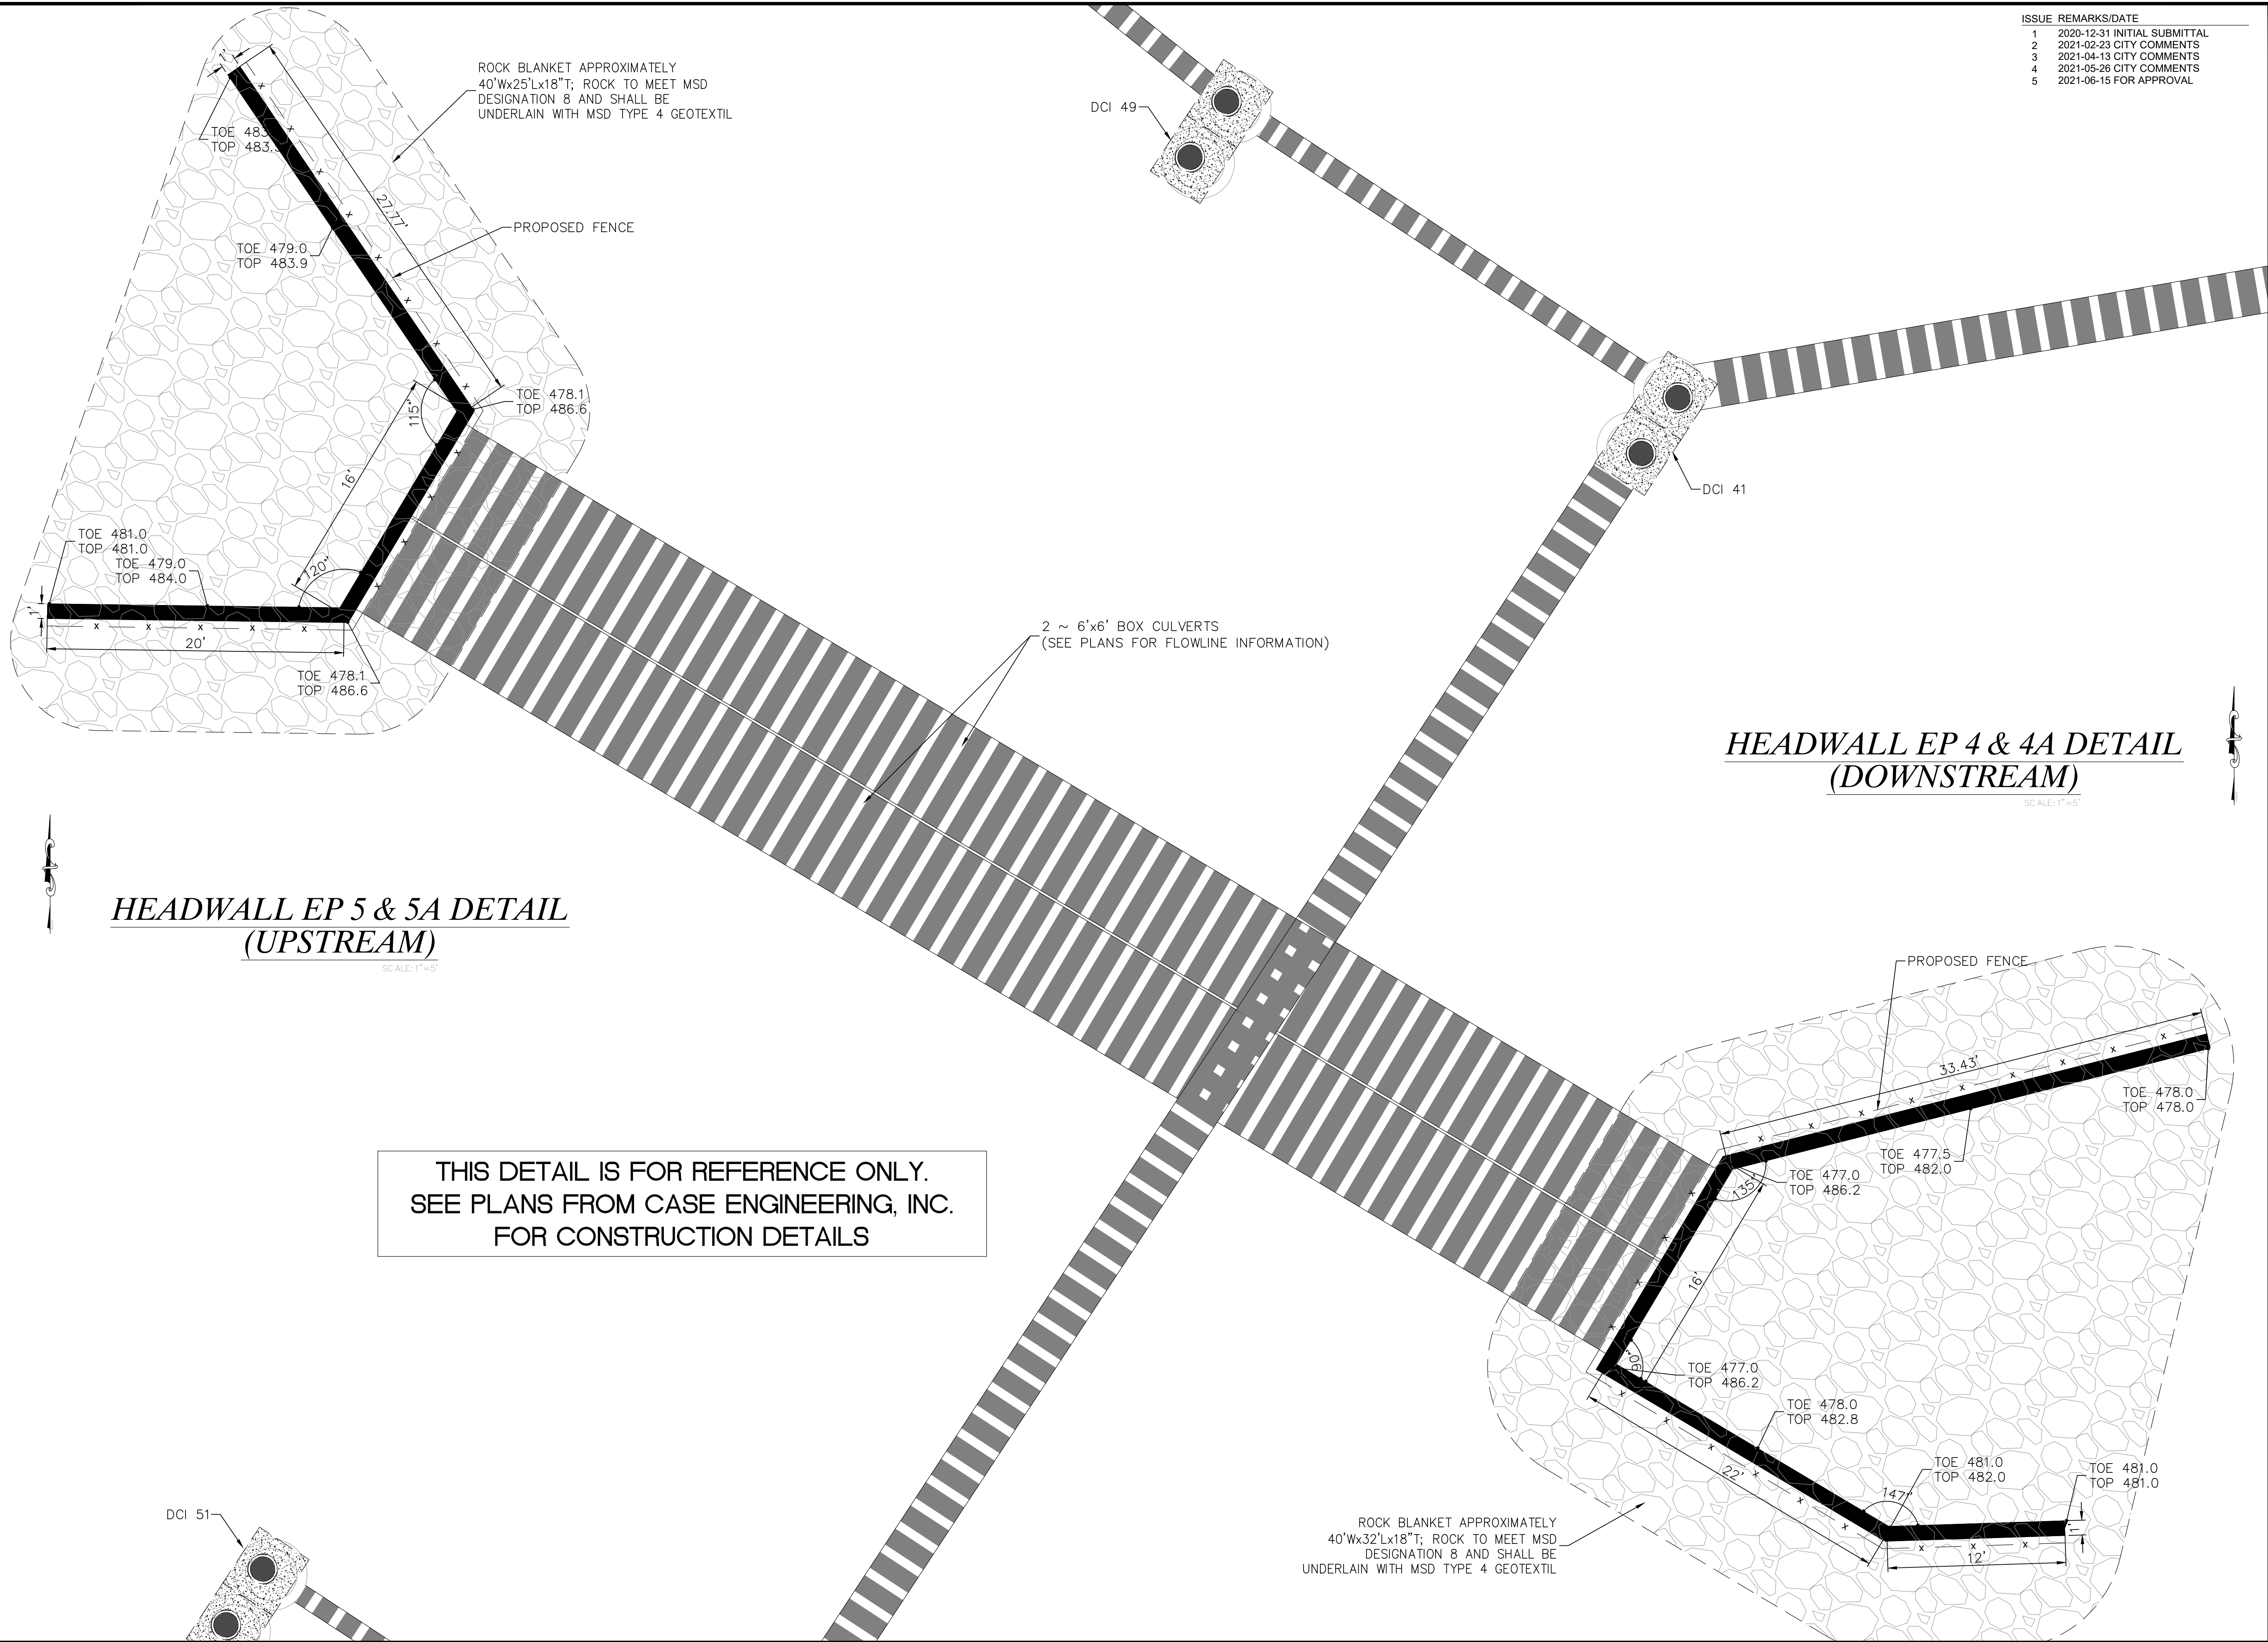

ISSUE	REMARKS/DATE
1	2020-12-31 INITIAL SUBMITTAL
2	2021-02-23 CITY COMMENTS
3	2021-04-13 CITY COMMENTS
4	2021-05-26 CITY COMMENTS
5	2021-06-15 FOR APPROVAL

PROJECT TITLE

**BROOKSIDE
ADDITION**
OFALLON, MISSOURI

THE STERLING CO.
ENGINEERS & SURVEYORS
5055 New Baumgartner Road
St. Louis, Missouri 63129
Ph 314-487-0440 Fax 314-487-8944
www.sterling-eng-sur.com
Corporate Certificate of Authority #001348

The Professional Engineer's seal and signature shall be on the sheet. All drawings, instruments or other documents not containing the seal and signature shall not be considered. Engineer may not be responsible for work done, drawings, instruments not containing this seal and signature.



Date: 06-15-2021
Michael G. Boerding, PE
License No. MO E-28643
Professional Engineer

LOMBARDO HOMES OF ST. LOUIS, LLC
2289 TECHNOLOGY DRIVE, SUITE 150
OFALLON, MISSOURI 63368
Ph 636-265-2710
Fax 636-695-3195

HEADWALL DETAILS

P+Z No. 20-001538
City No. 20-009251
Date: June 15, 2021
Job No. 19-10-344

Page No.

13.3

IMP