


Drawing name: V:\1910344-Final\Drawings\Engineering\Improvements\0344\MP.dwg Printed on: Apr 08, 2022 - 5:56am. Printed by: jhankenhau

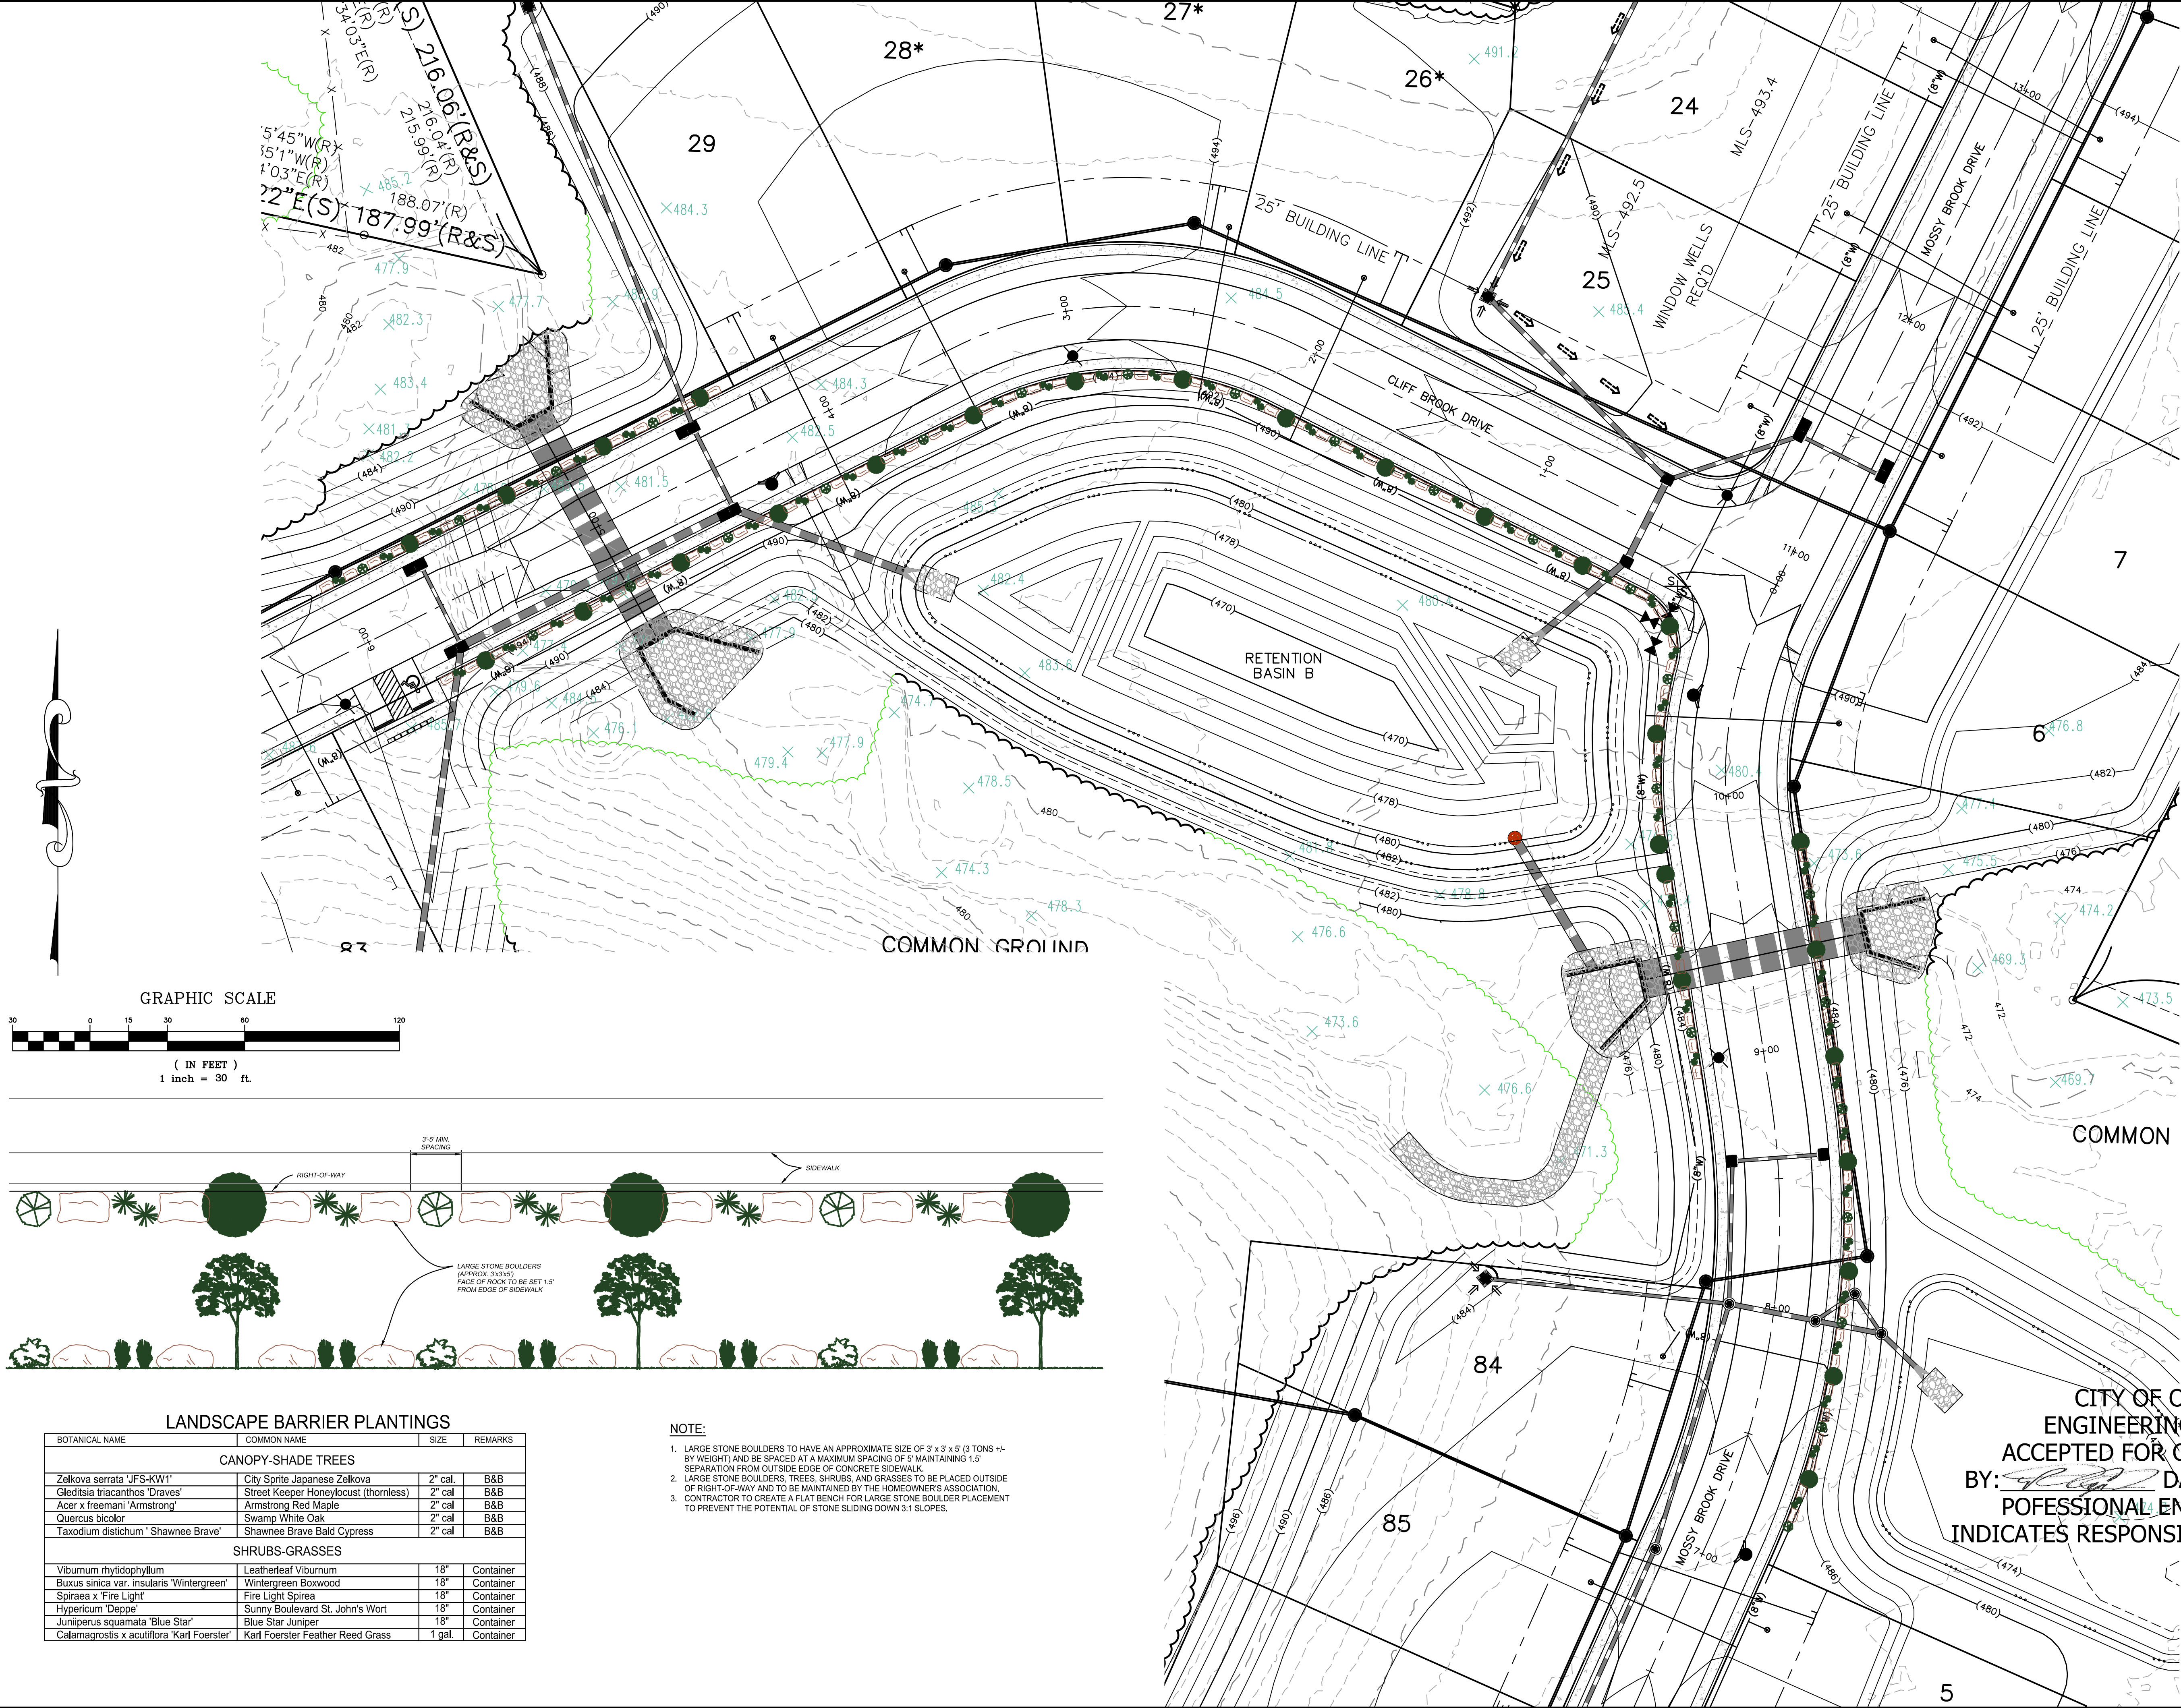

ISSUE	REMARKS/DATE
1	2020-12-31 INITIAL SUBMITTAL
2	2021-02-23 CITY COMMENTS
3	2021-04-13 CITY COMMENTS
4	2021-05-26 CITY COMMENTS
5	2021-06-15 FOR APPROVAL
6	2021-08-27 DEVELOPER REV. (SAN)
7	2021-09-16 CITY COMMENTS (SAN)
8	2022-03-23 LANDSCAPE SAFETY BARRIER
9	2022-04-08 SAFETY BARRIER COMMENTS


PROJECT TITLE

**BROOKSIDE
ADDITION**

O'FALLON, MISSOURI

THE STERLING CO.
ENGINEERS & SURVEYORS

5055 New Baumgartner Road
St. Louis, Missouri 63129
Ph 314-487-0440 Fax 314-487-8944
www.sterling-eng-sur.com
Corporate Certificate of Authority #001348

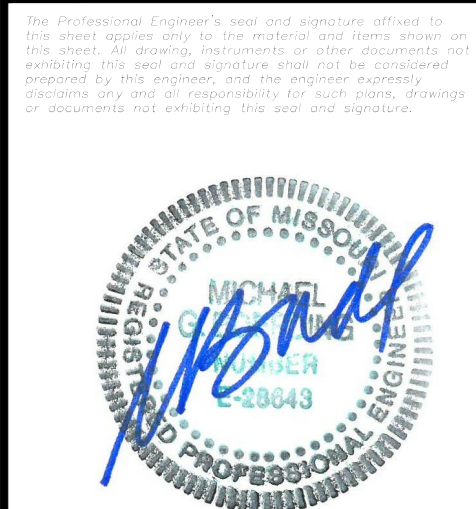

Date: 04-08-2022
Michael G. Boerding, PE
License No. MO E-28643
Professional Engineer

LOMBARDO HOMES OF ST. LOUIS, LLC
2299 TECHNOLOGY DRIVE, SUITE 150
O'FALLON, MISSOURI 63368
Ph. 636-265-2710
Fax 636-695-3195

LANDSCAPE SAFETY BARRIER

CITY OF O'FALLON
ENGINEERING DIVISION
ACCEPTED FOR CONSTRUCTION
BY: DATE: **APRIL 21, 2022**
PROFESSIONAL ENGINEER'S SEAL
INDICATES RESPONSIBILITY FOR DESIGN

P+Z No. 20-001538
City No. 20-009251
Date: APRIL 8, 2022
Job No. 19-10-344

Page No.

14.1

IMP