


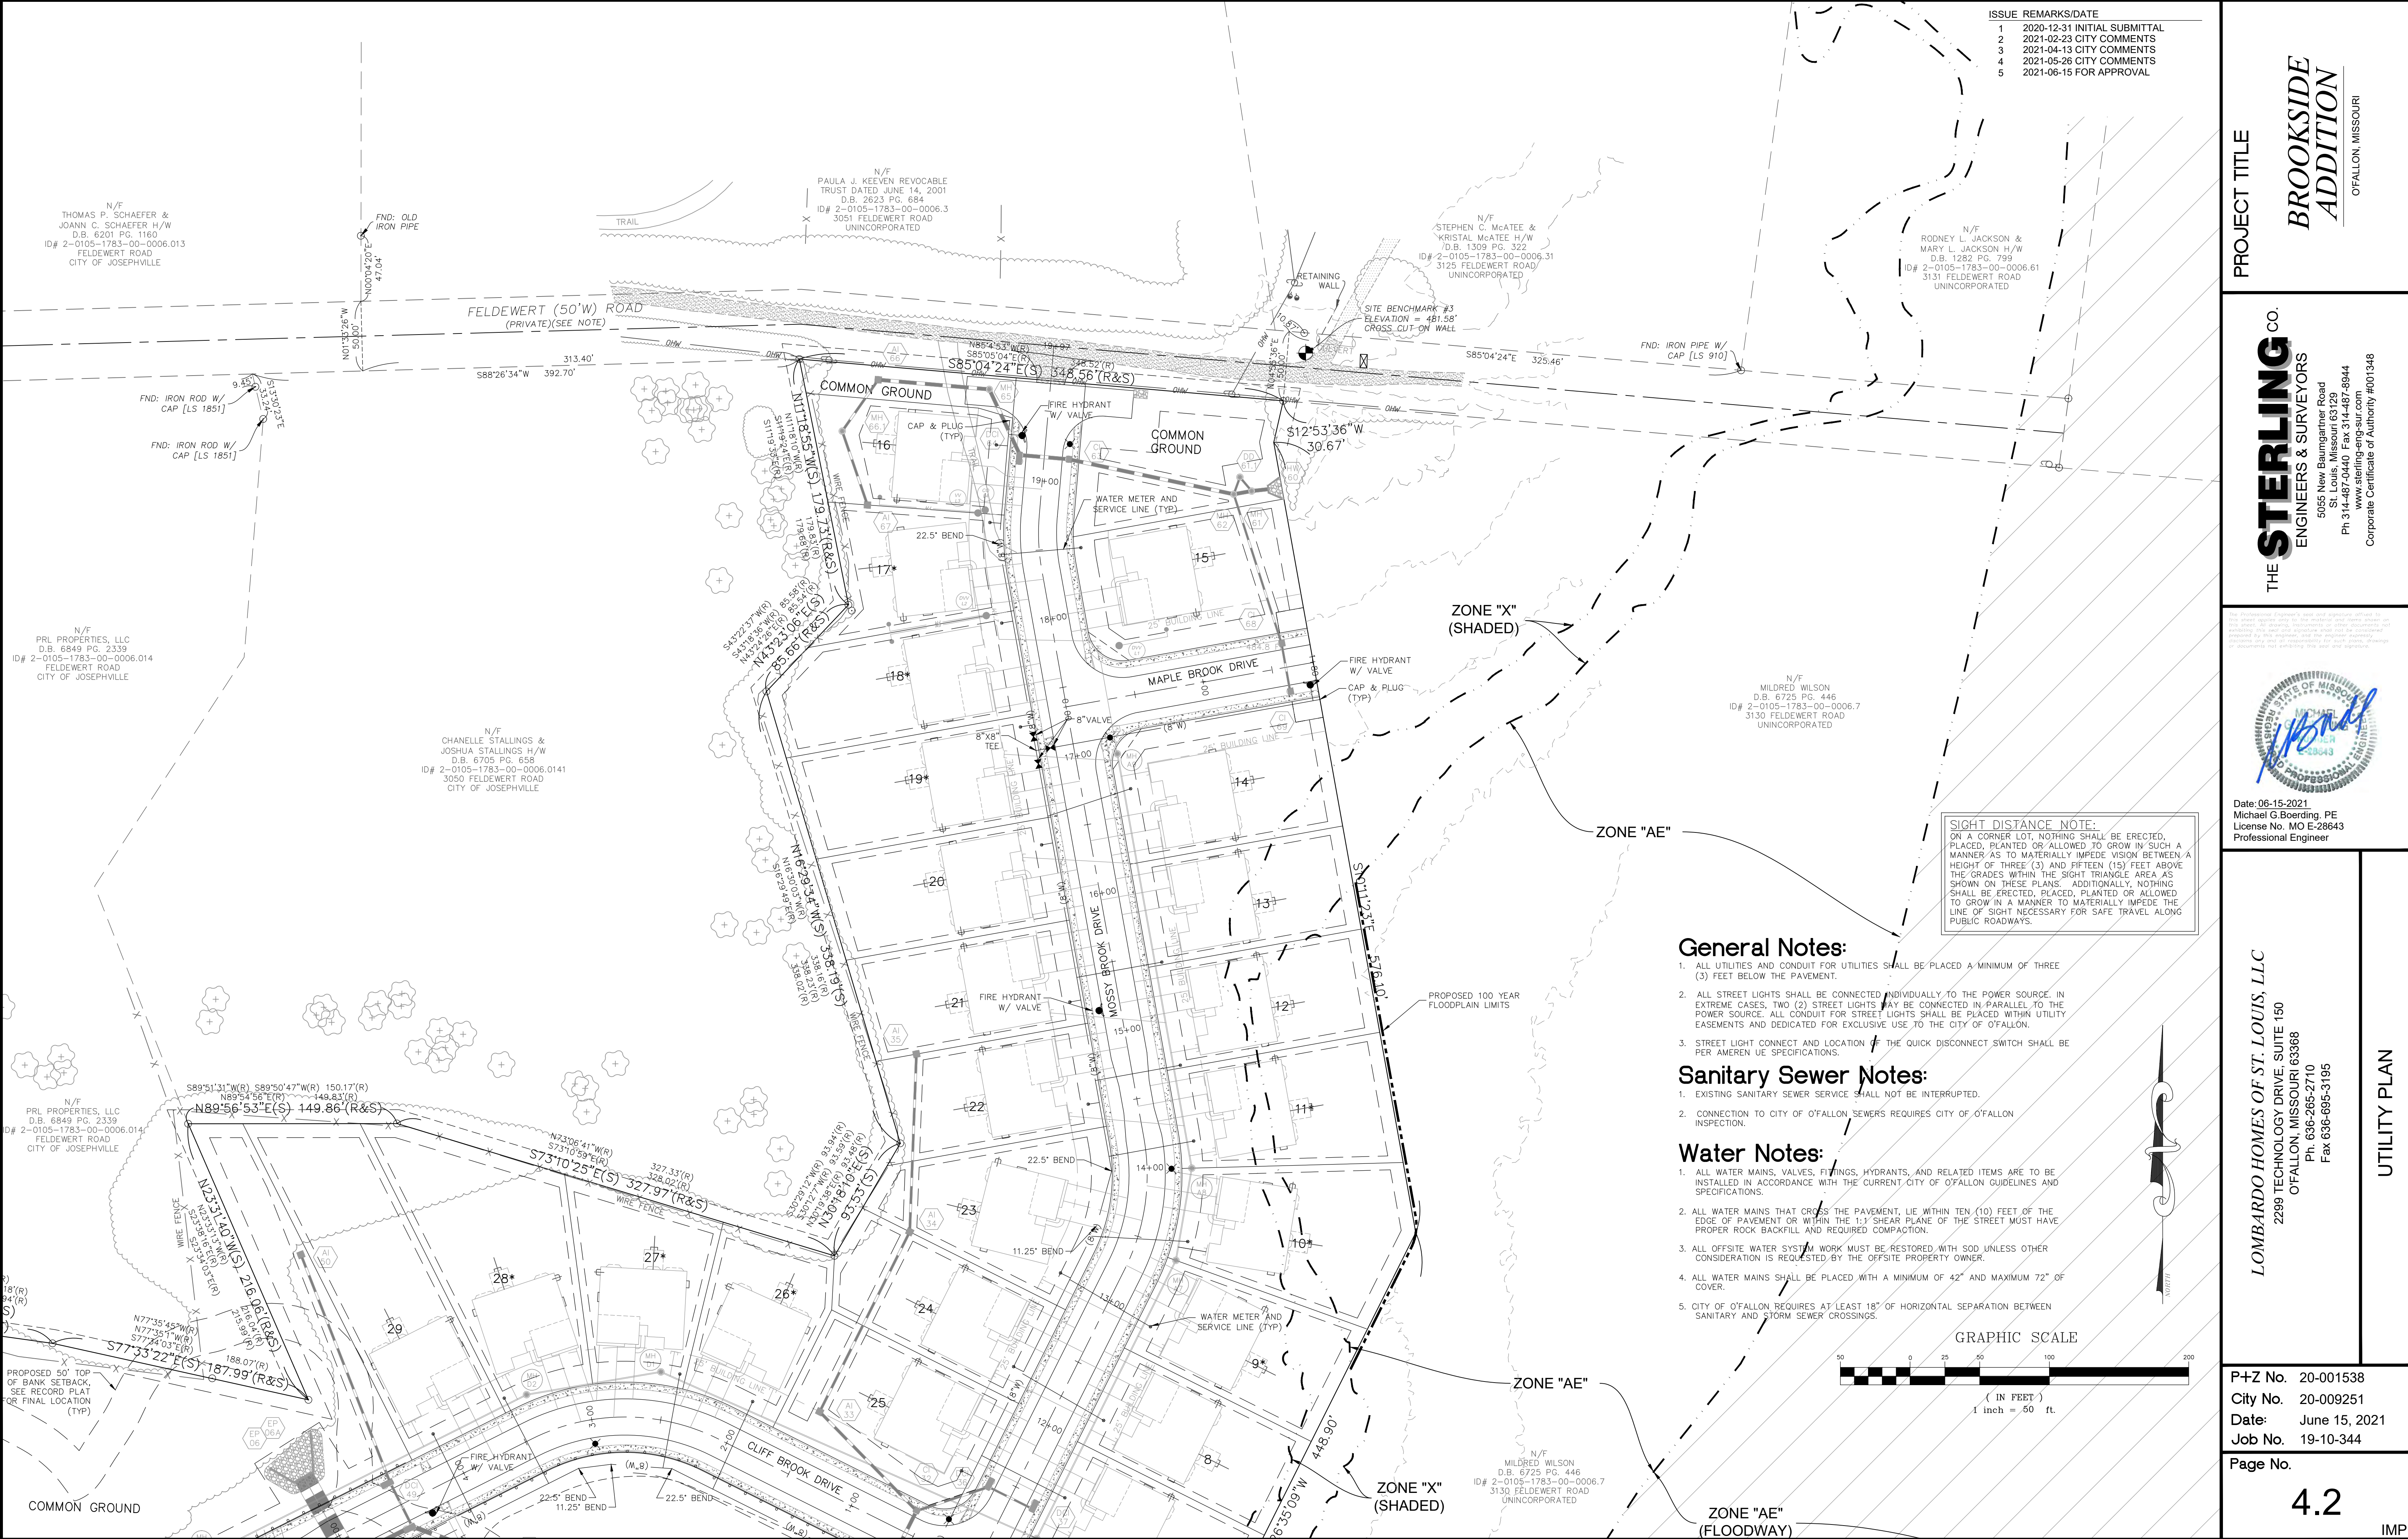

ISSUE REMARKS/DATE		
1	2020-12-31	INITIAL SUBMITTAL
2	2021-02-23	CITY COMMENTS
3	2021-04-13	CITY COMMENTS
4	2021-05-26	CITY COMMENTS
5	2021-06-15	FOR APPROVAL

PROJECT TITLE

**BROOKSIDE
ADDITION**

O'FALLON, MISSOURI

THE STERLING CO.
ENGINEERS & SURVEYORS
5055 New Baumgartner Road
St. Louis, Missouri 63129
Ph 314-487-0440 Fax 314-487-8944
www.sterling-eng-sur.com
Corporate Certificate of Authority #001348

Date: 06-15-2021
Michael G. Boerding, PE
License No. MO E-28643
Professional Engineer

LOMBARDO HOMES OF ST. LOUIS, LLC
2299 TECHNOLOGY DRIVE, SUITE 150
O'FALLON, MISSOURI 63368
Ph 636-265-2710
Fax 636-695-3195

UTILITY PLAN

P+Z No. 20-001538
City No. 20-009251
Date: June 15, 2021
Job No. 19-10-344
Page No.

4.2

IMP