

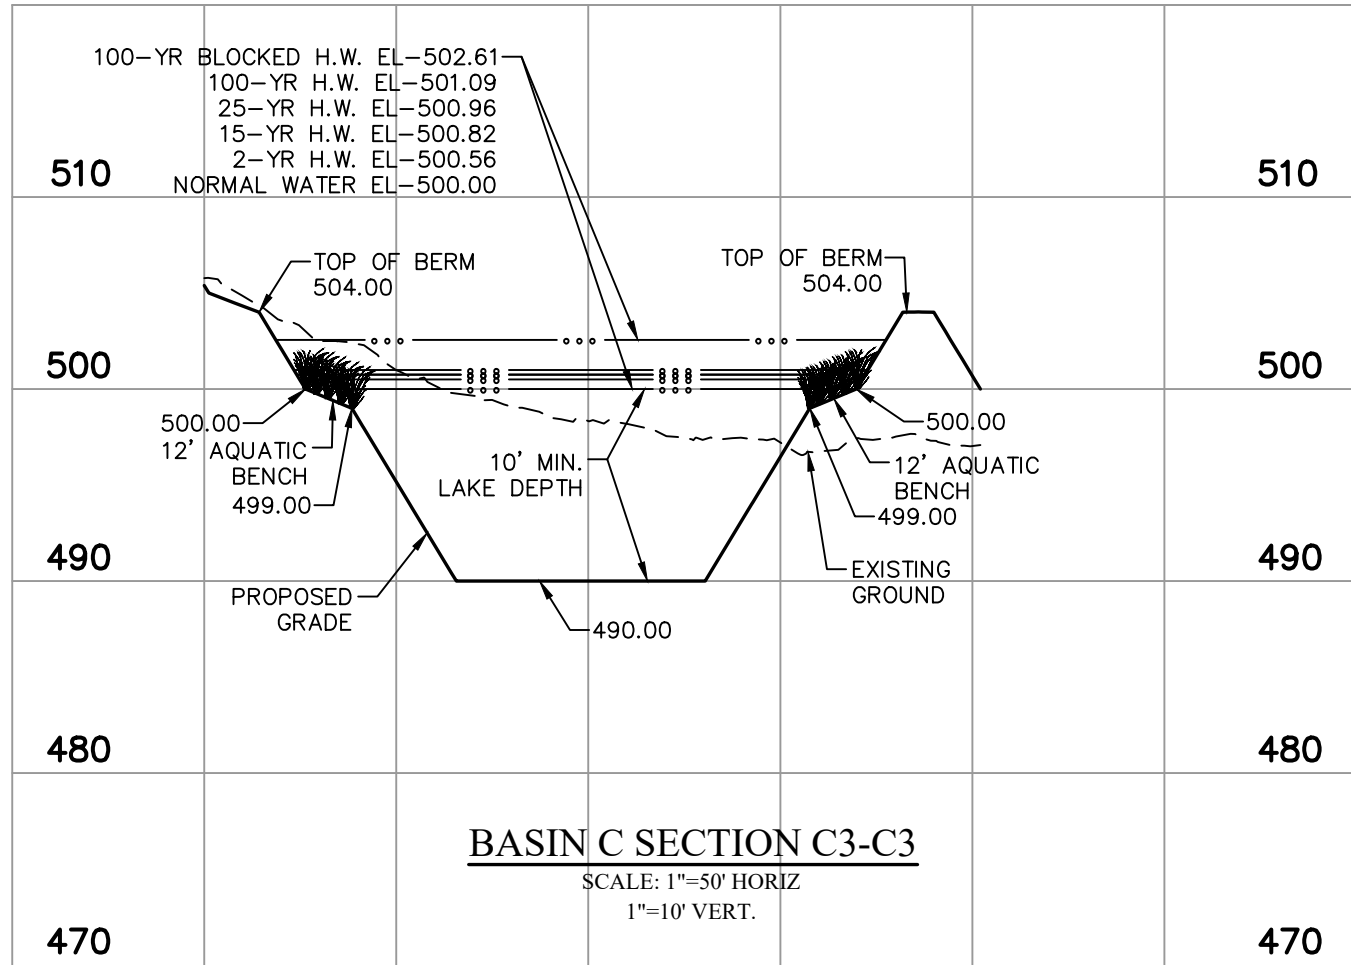
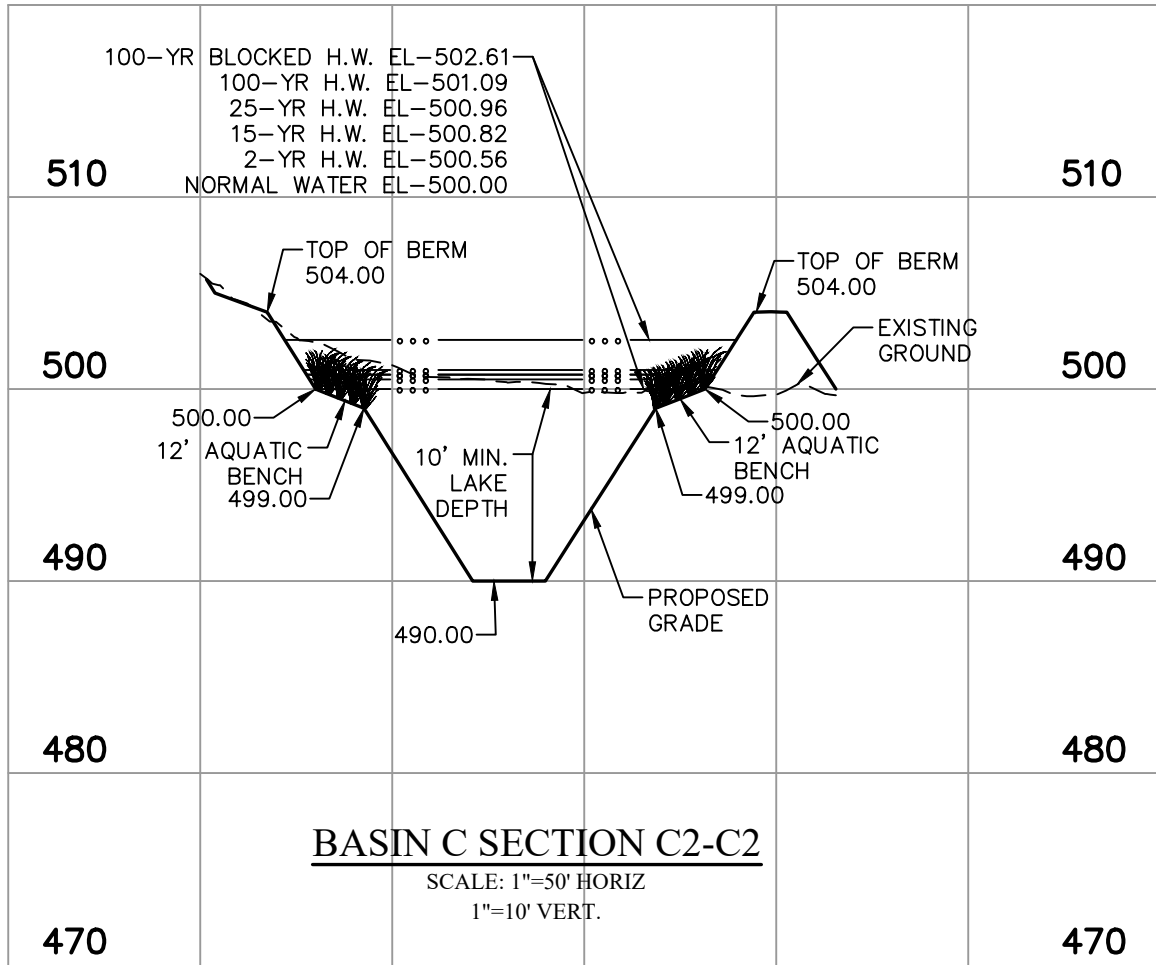
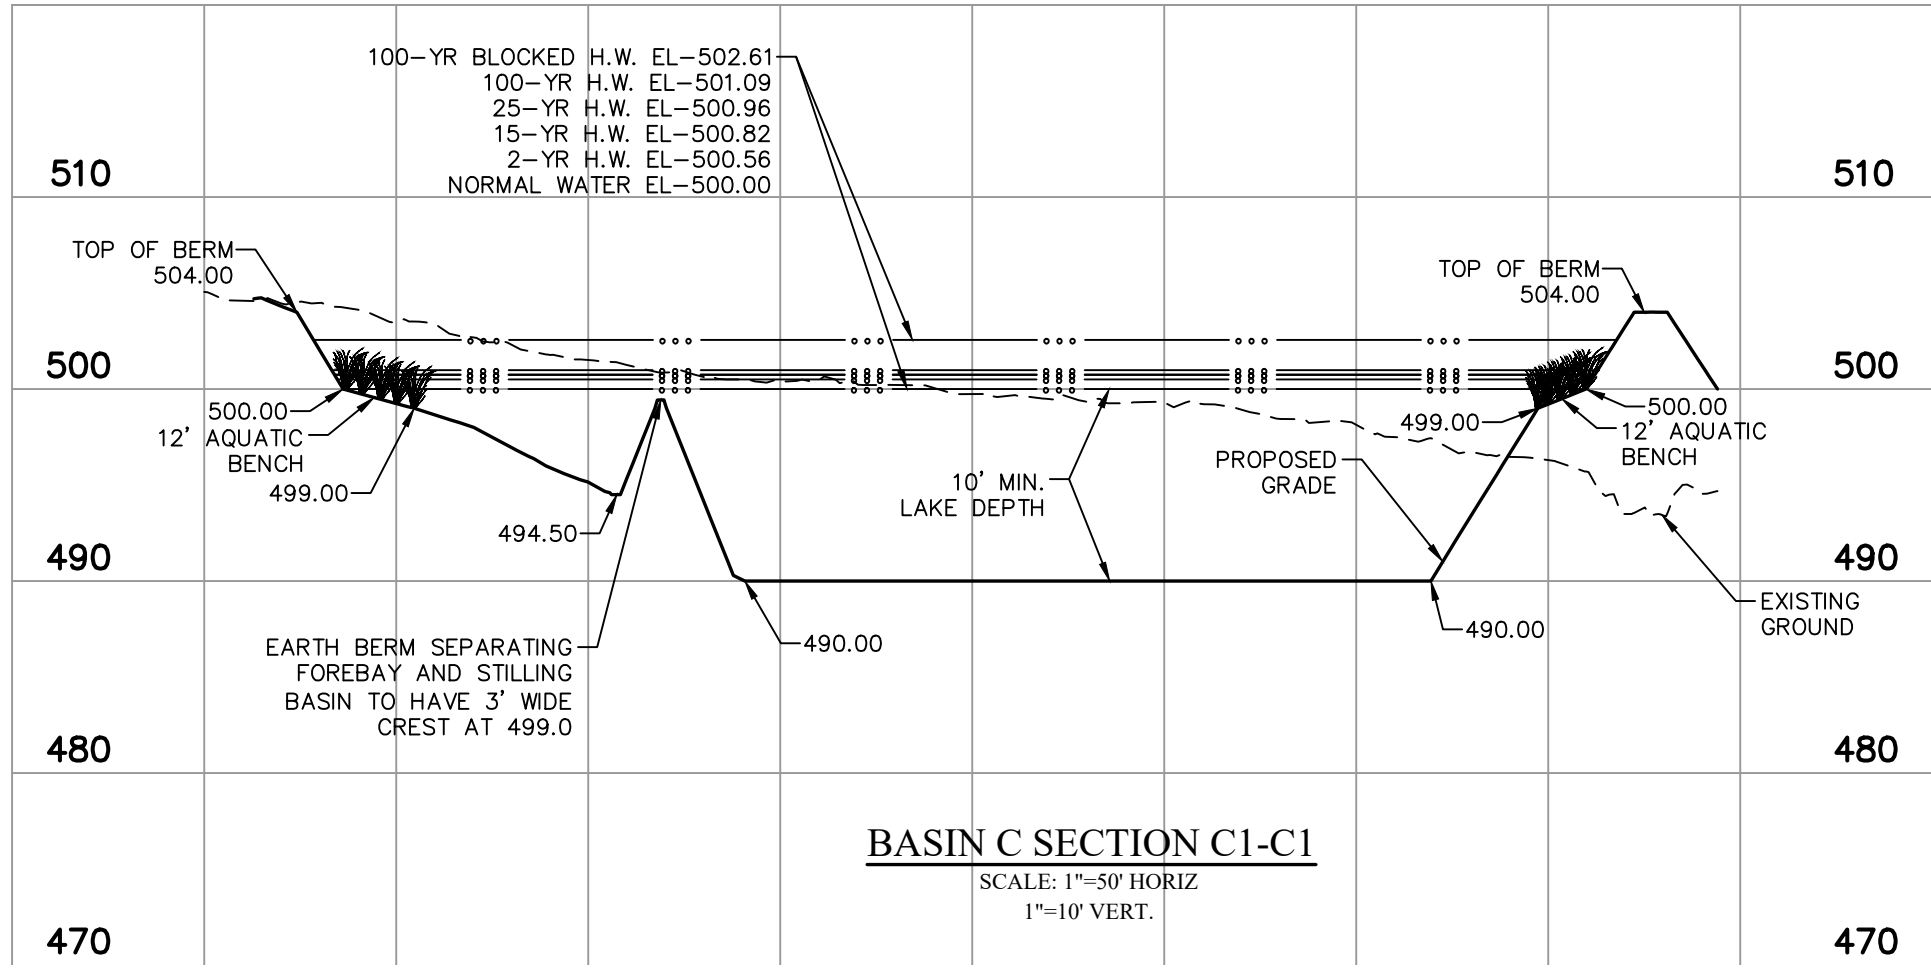
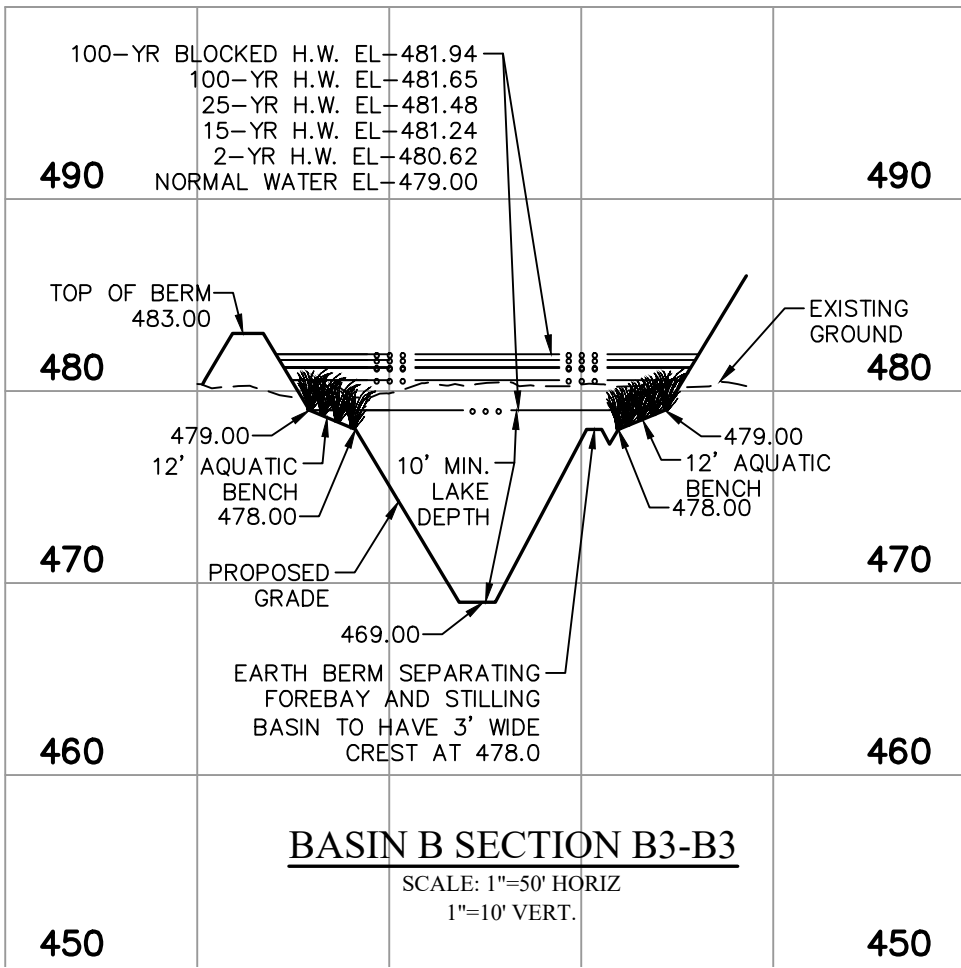
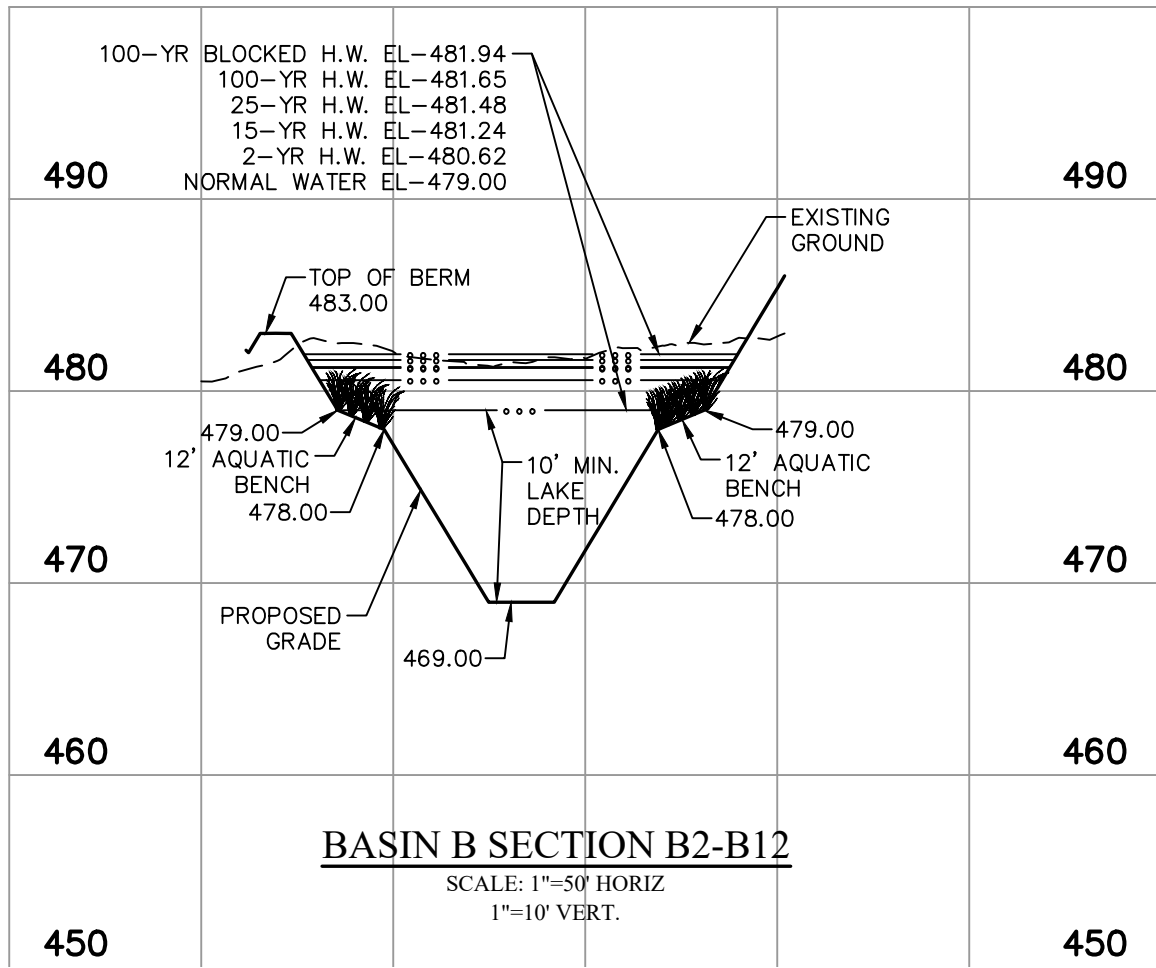
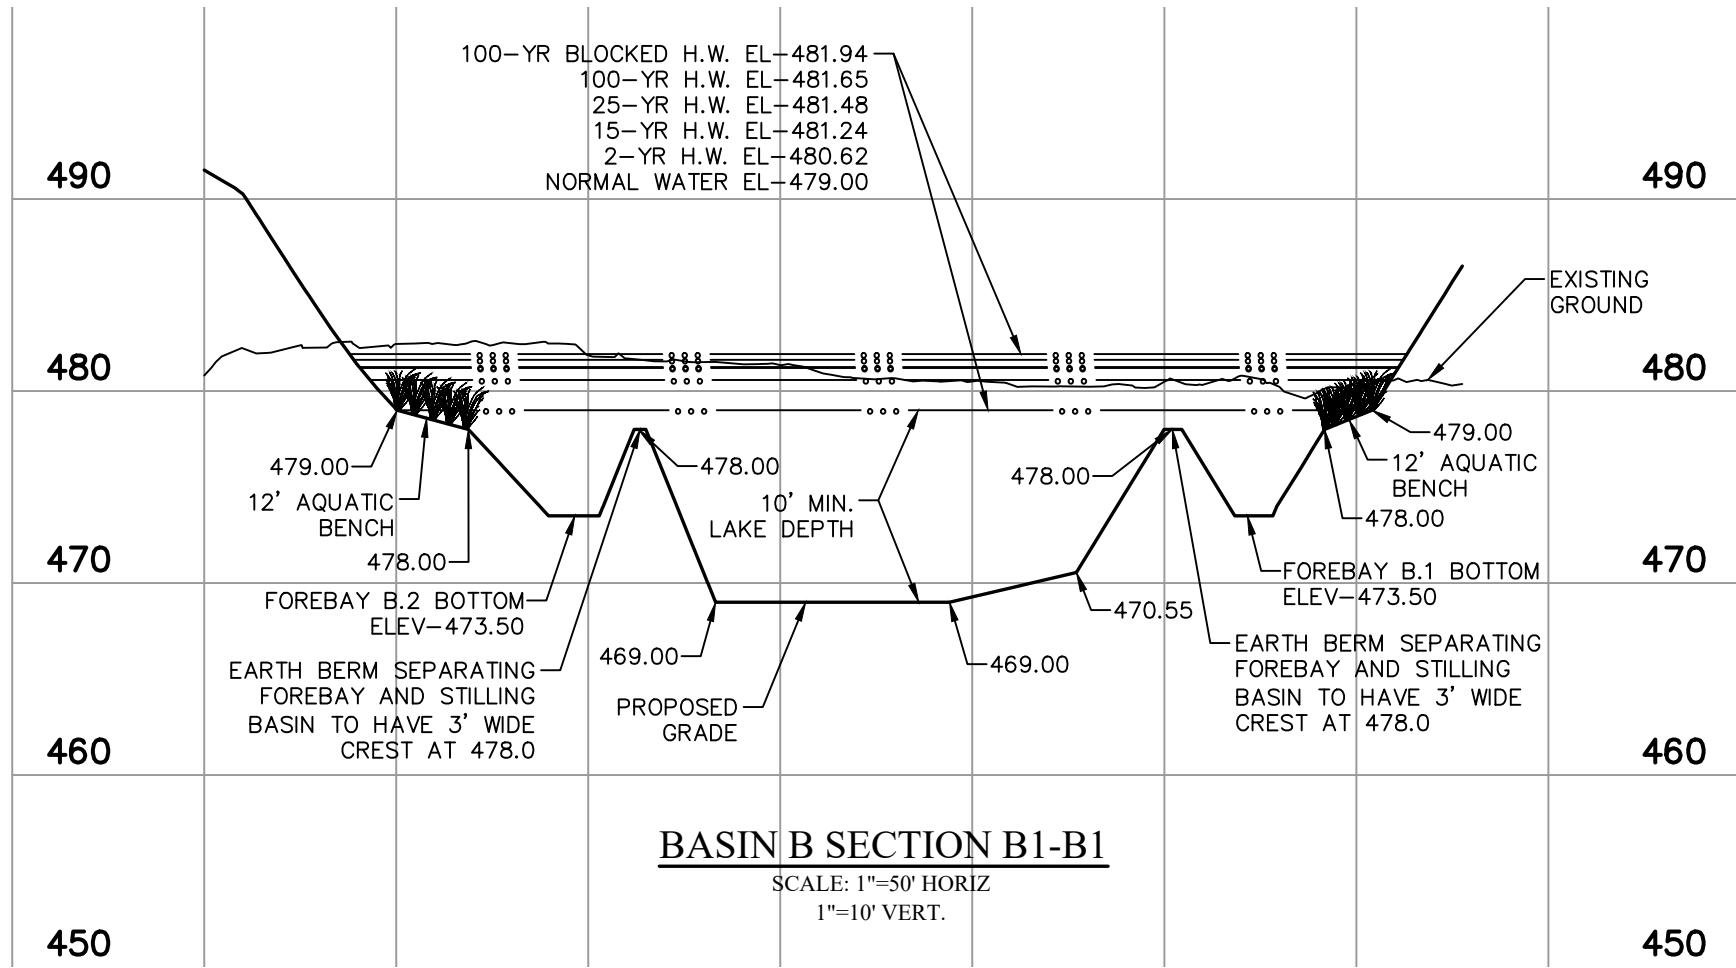
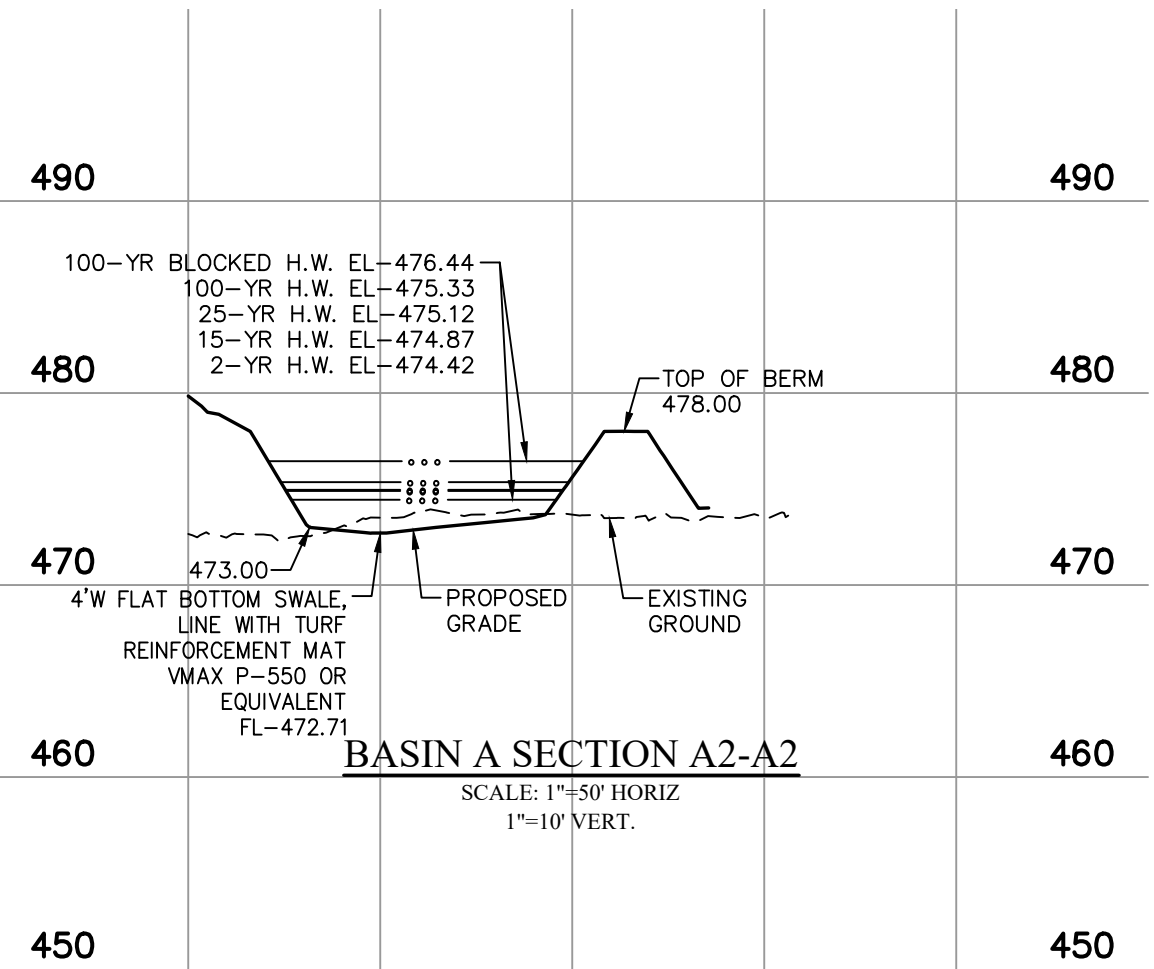
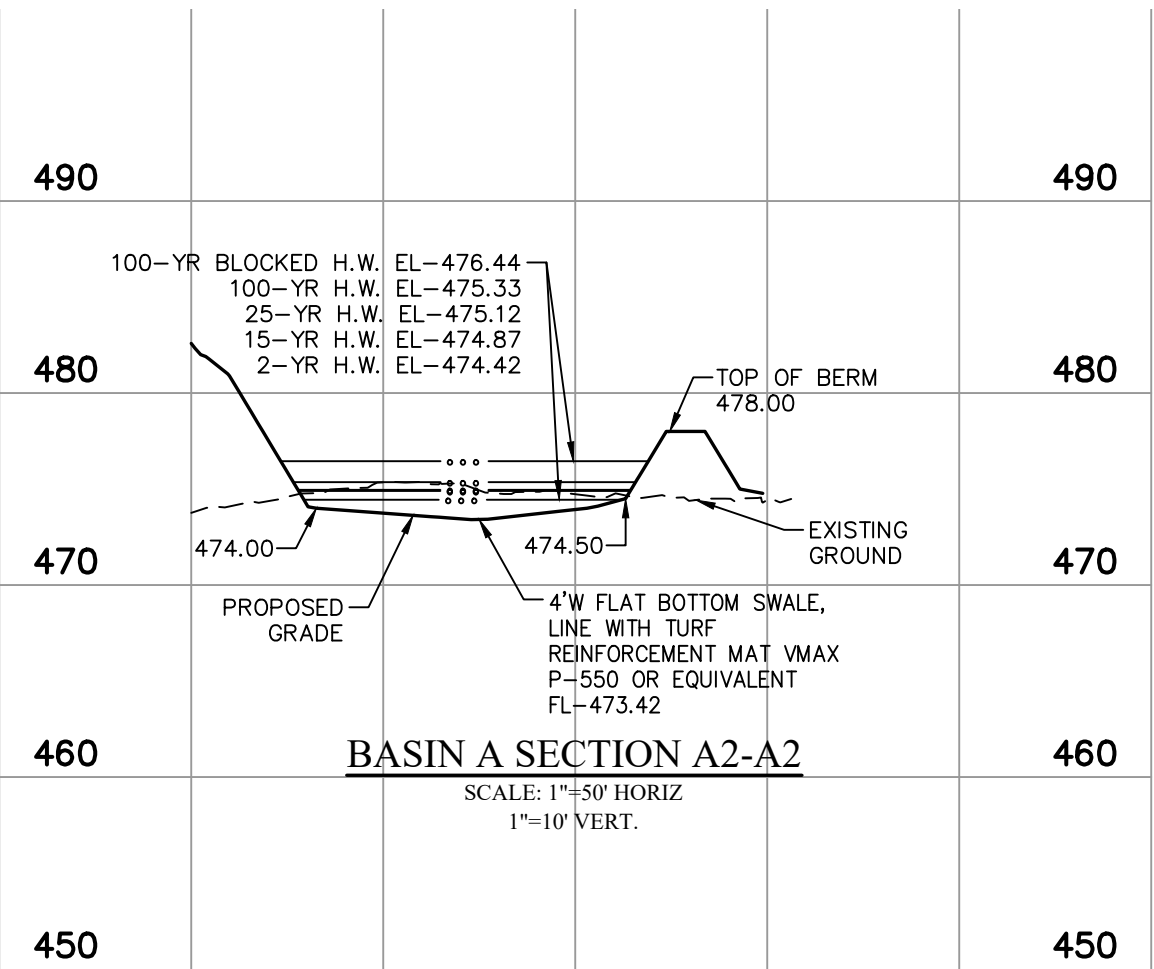


Drawing name: V:\1910344-Feldner\Drawings\Engineering\Improvements\0344\IMP.dwg Printed on: Jun 15, 2021, 7:55am Plotted by: jhadenhaus

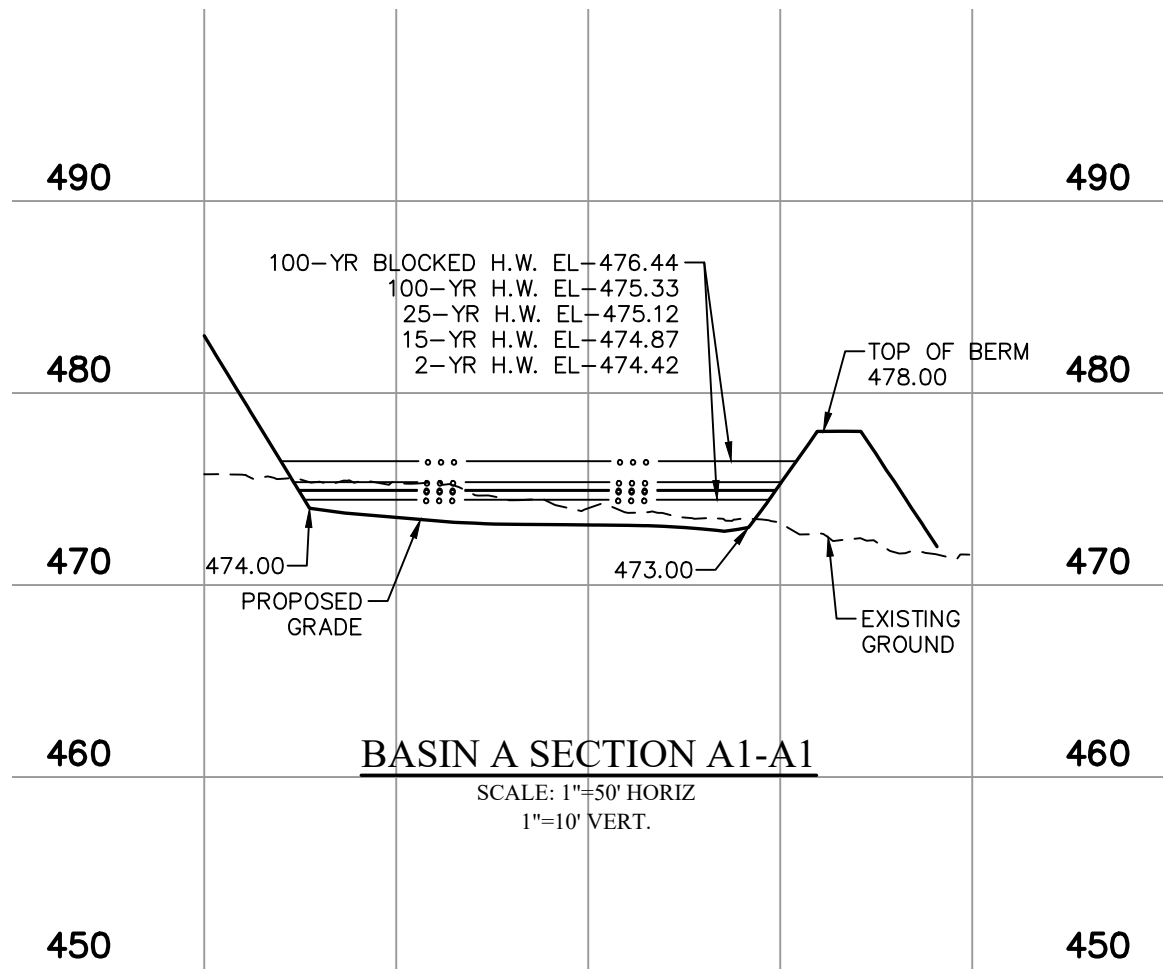

ISSUE	REMARKS/DATE
1	2020-12-31 INITIAL SUBMITTAL
2	2021-02-23 CITY COMMENTS
3	2021-04-13 CITY COMMENTS
4	2021-05-26 CITY COMMENTS
5	2021-06-15 FOR APPROVAL

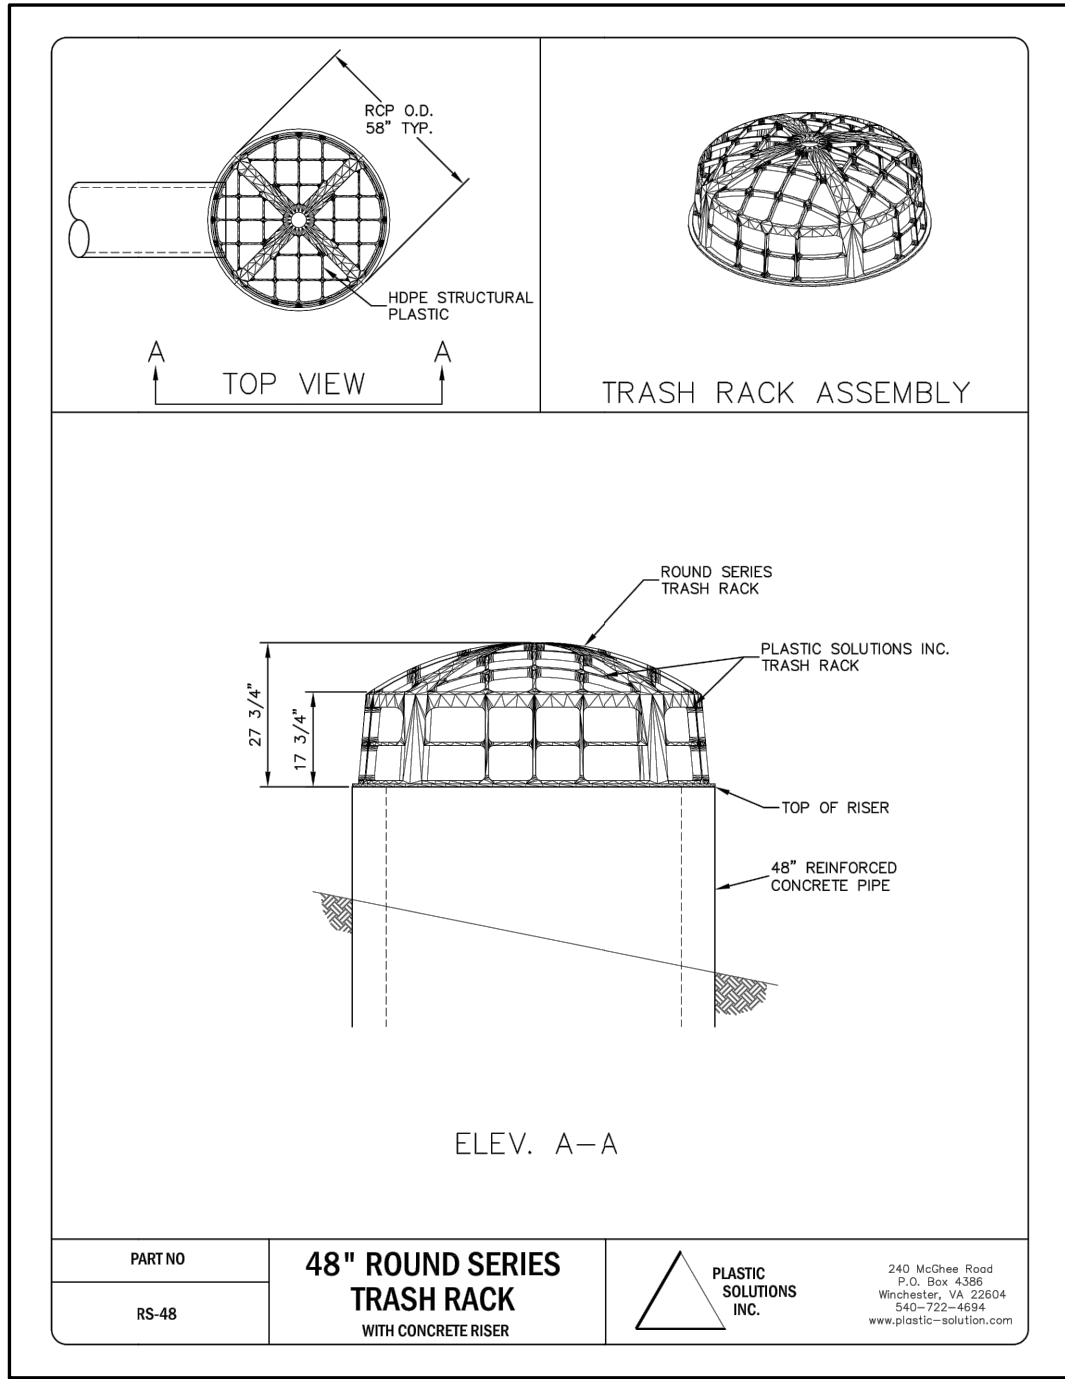

PROJECT TITLE

**BROOKSIDE
ADDITION**

OFALLON, MISSOURI

THE **STERLING** CO.
ENGINEERS & SURVEYORS

5055 New Baumgartner Road
St. Louis, Missouri 63129
Ph 314-487-0440 Fax 314-487-8944
www.sterling-eng-sur.com
Corporate Certificate of Authority #001348



Date: 06-15-2021
Michael G. Boerding, PE
License No. MO E-28643
Professional Engineer

LOMBARDO HOMES OF ST. LOUIS, LLC
2299 TECHNOLOGY DRIVE, SUITE 150
OFALLON, MISSOURI 63368
Ph. 636-265-2710
Fax 636-695-3195

BASIN DETAILS

P+Z No. 20-001538
City No. 20-009251
Date: June 15, 2021
Job No. 19-10-344

Page No.

9.4

IMP