
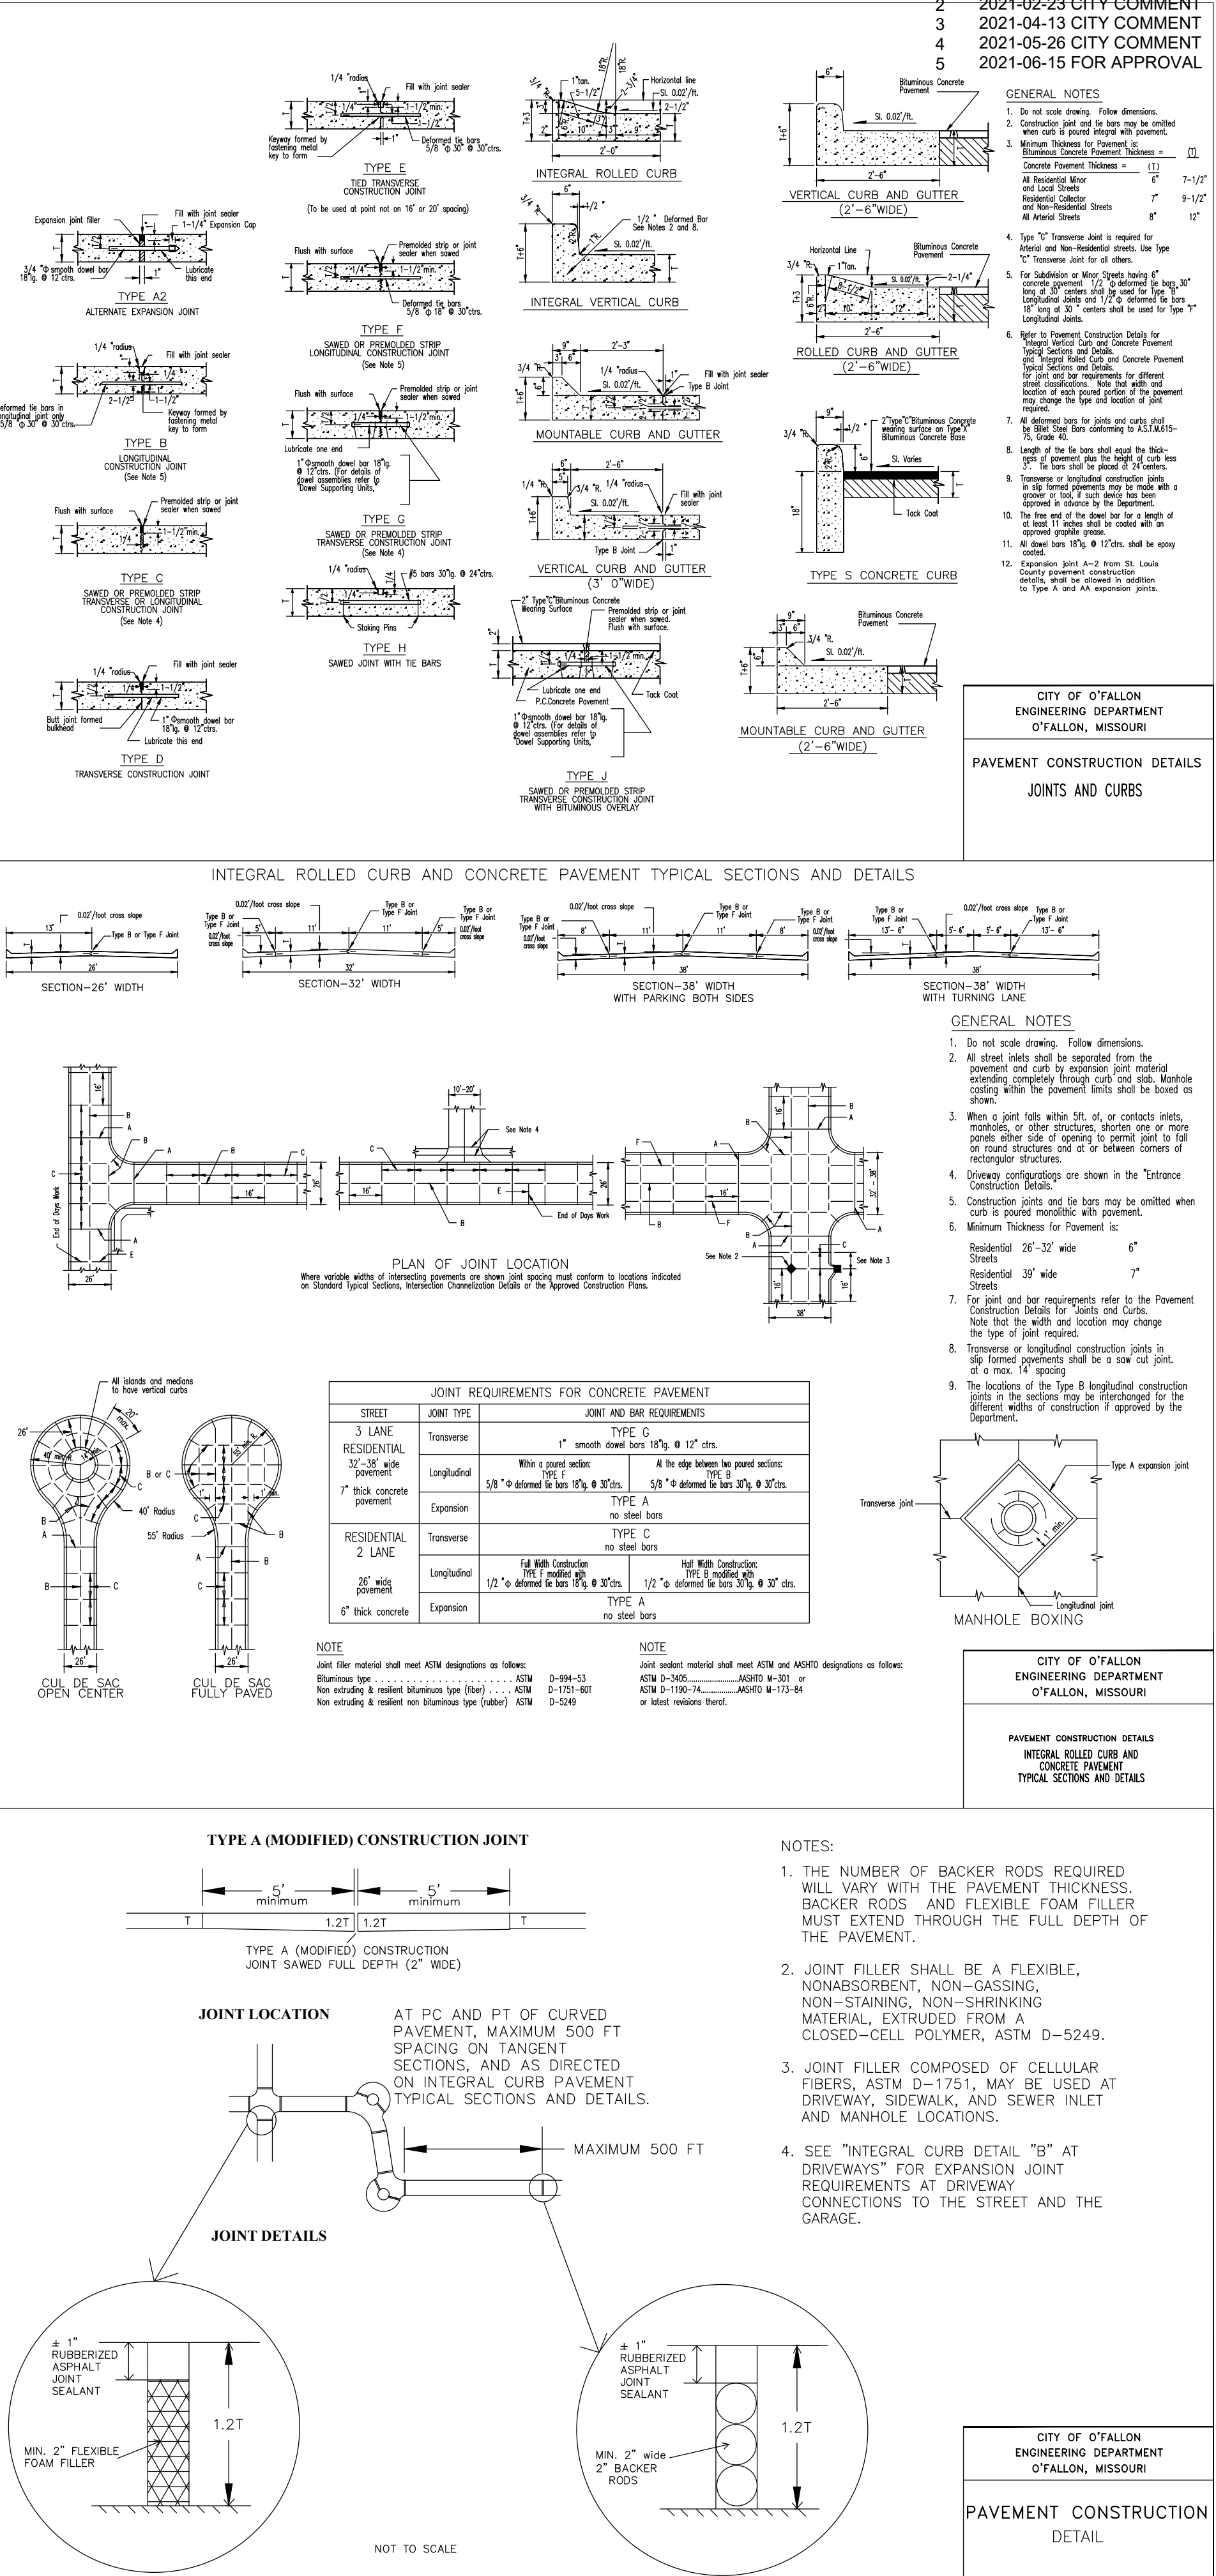
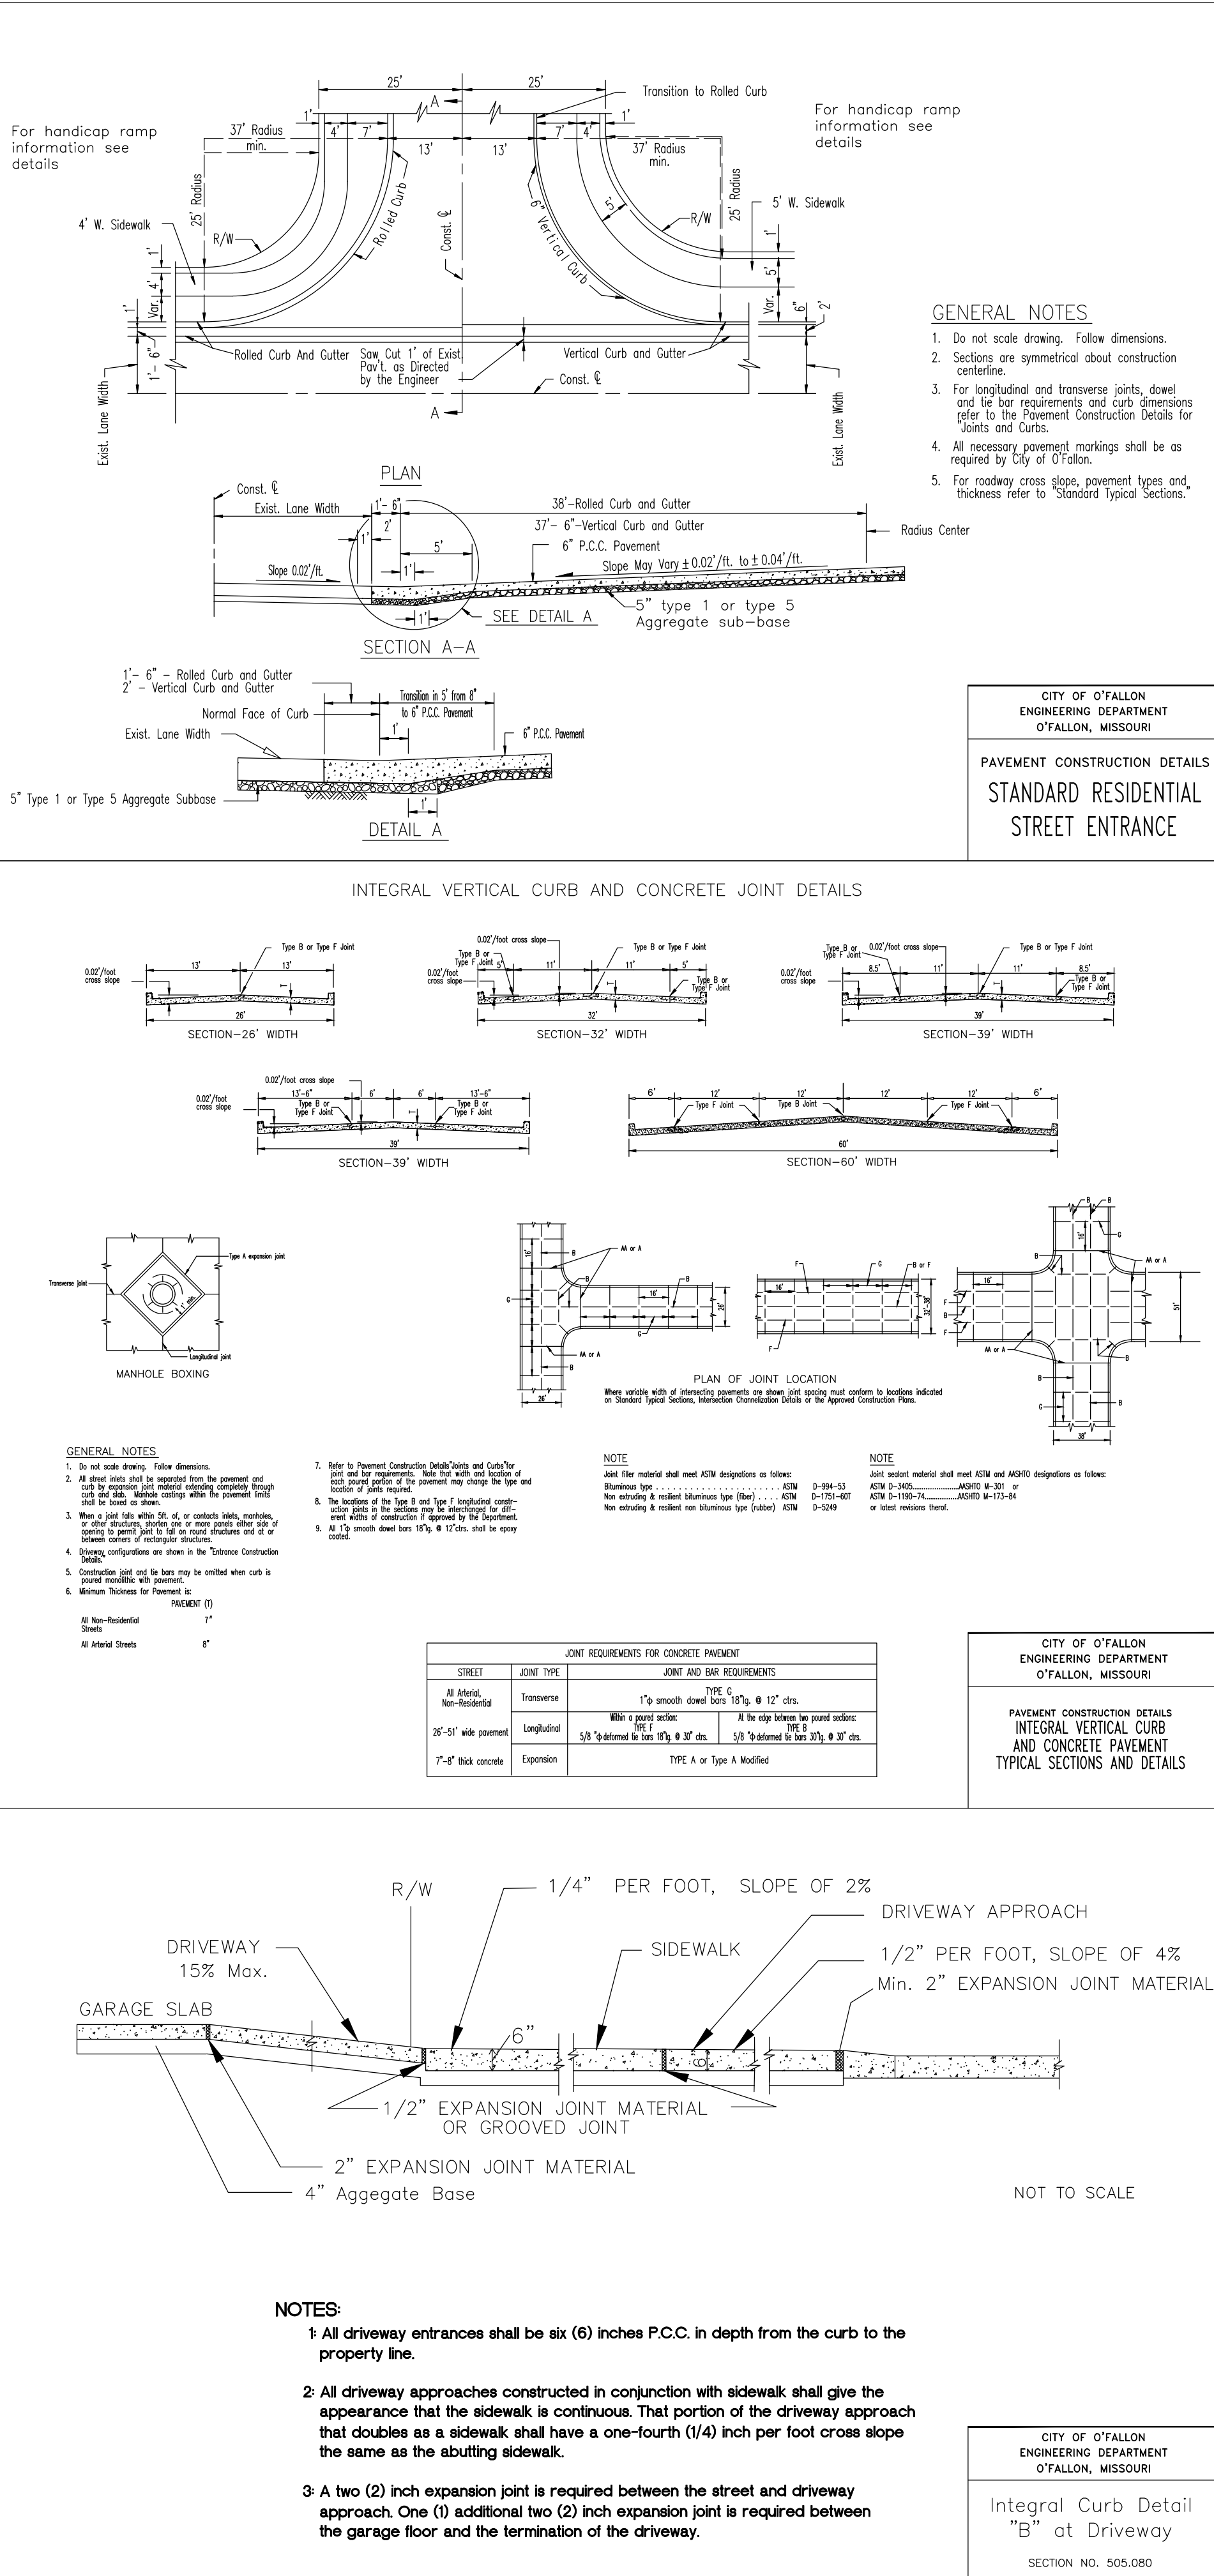


Drawing name: V:\1918344_Fin\Drawings\Engineering\Improvements\0344M\PD DETAILS.dwg Plotted on: Jun 15, 2021 - 7:58am Plotted by: jllankenthaus

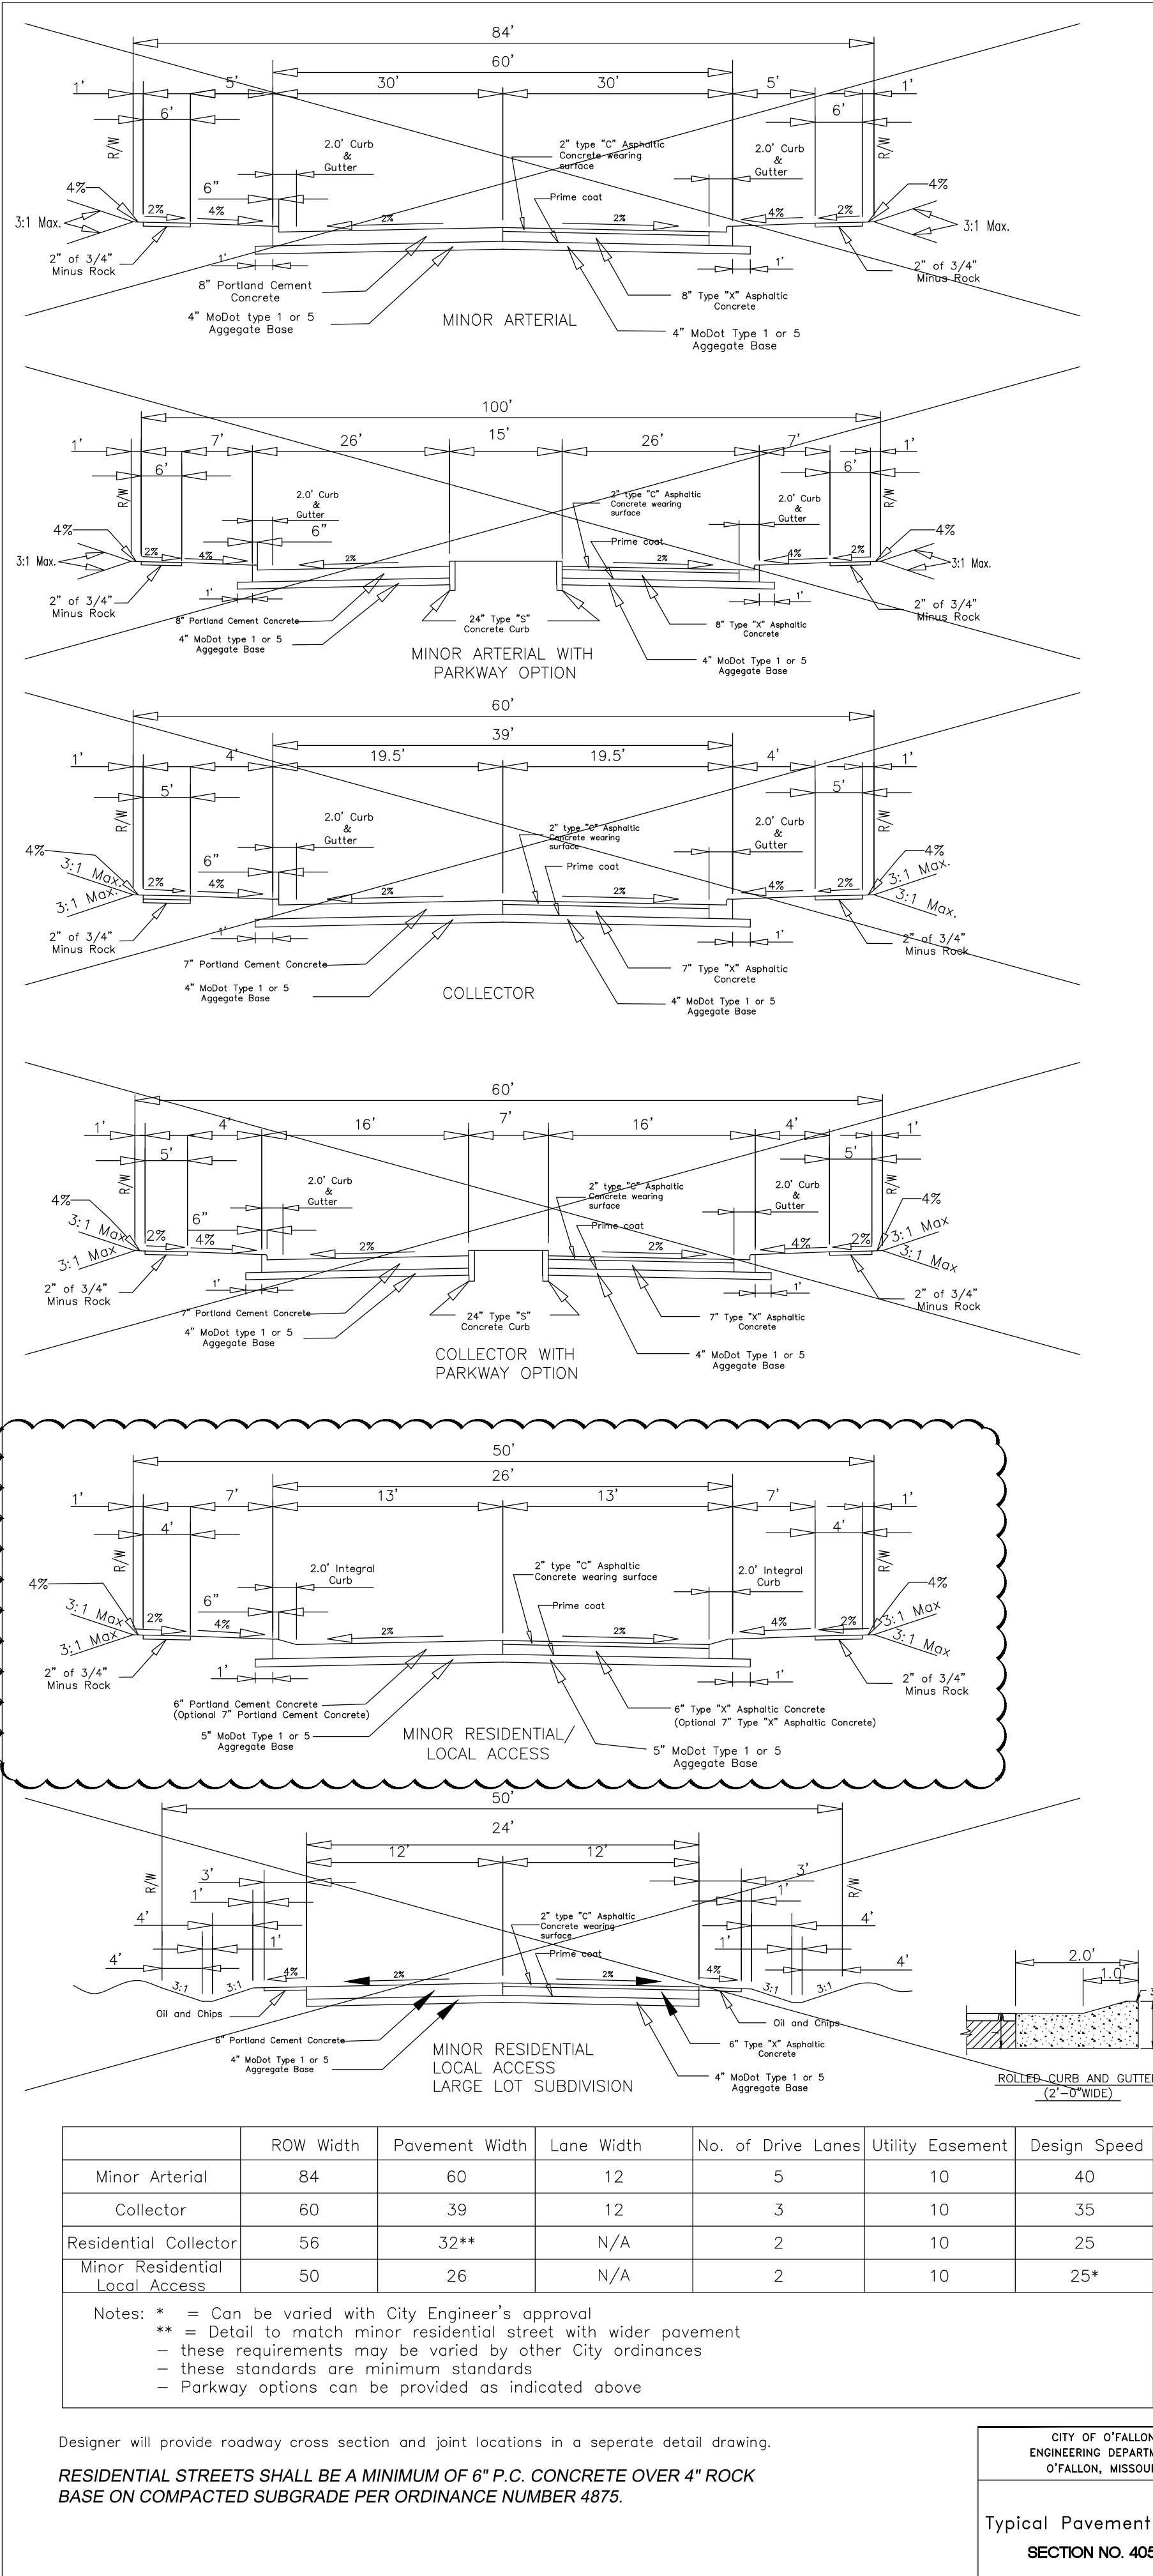

PROJECT TITLE

BROOKSIDE ADDITION

THE **STERLING** CO.
ENGINEERS & SURVEYORS
5055 New Baumgartner Road
St. Louis, Missouri 63129
Ph 314-487-0440 Fax 314-487-8944
www.sterling-eng-survey.com
Corporate Certificate of Authority #001348

DATE: 06-15-2021
Michael G. Boerdert, PE
License No. MO E-28643
Professional Engineer

LOMBARDO HOMES OF ST. LOUIS, LLC
2299 TECHNOLOGY DRIVE, SUITE 150
O'FALLON, MISSOURI 63368
Ph 636-285-2710
Fax 636-695-3195

PAVEMENT DETAILS

P+Z No. 20-001538
City No. 20-009251
Date: JUNE 15, 2021
Job No. 19-10-344
Page No.

DTL-9

IMP