


Drawing name: V:\1910344\Following\Drawings\Improvements\0344\IMP.dwg Plotted on: Jun 15, 2021 - 7:51 am Plotted by: jlukenhaus

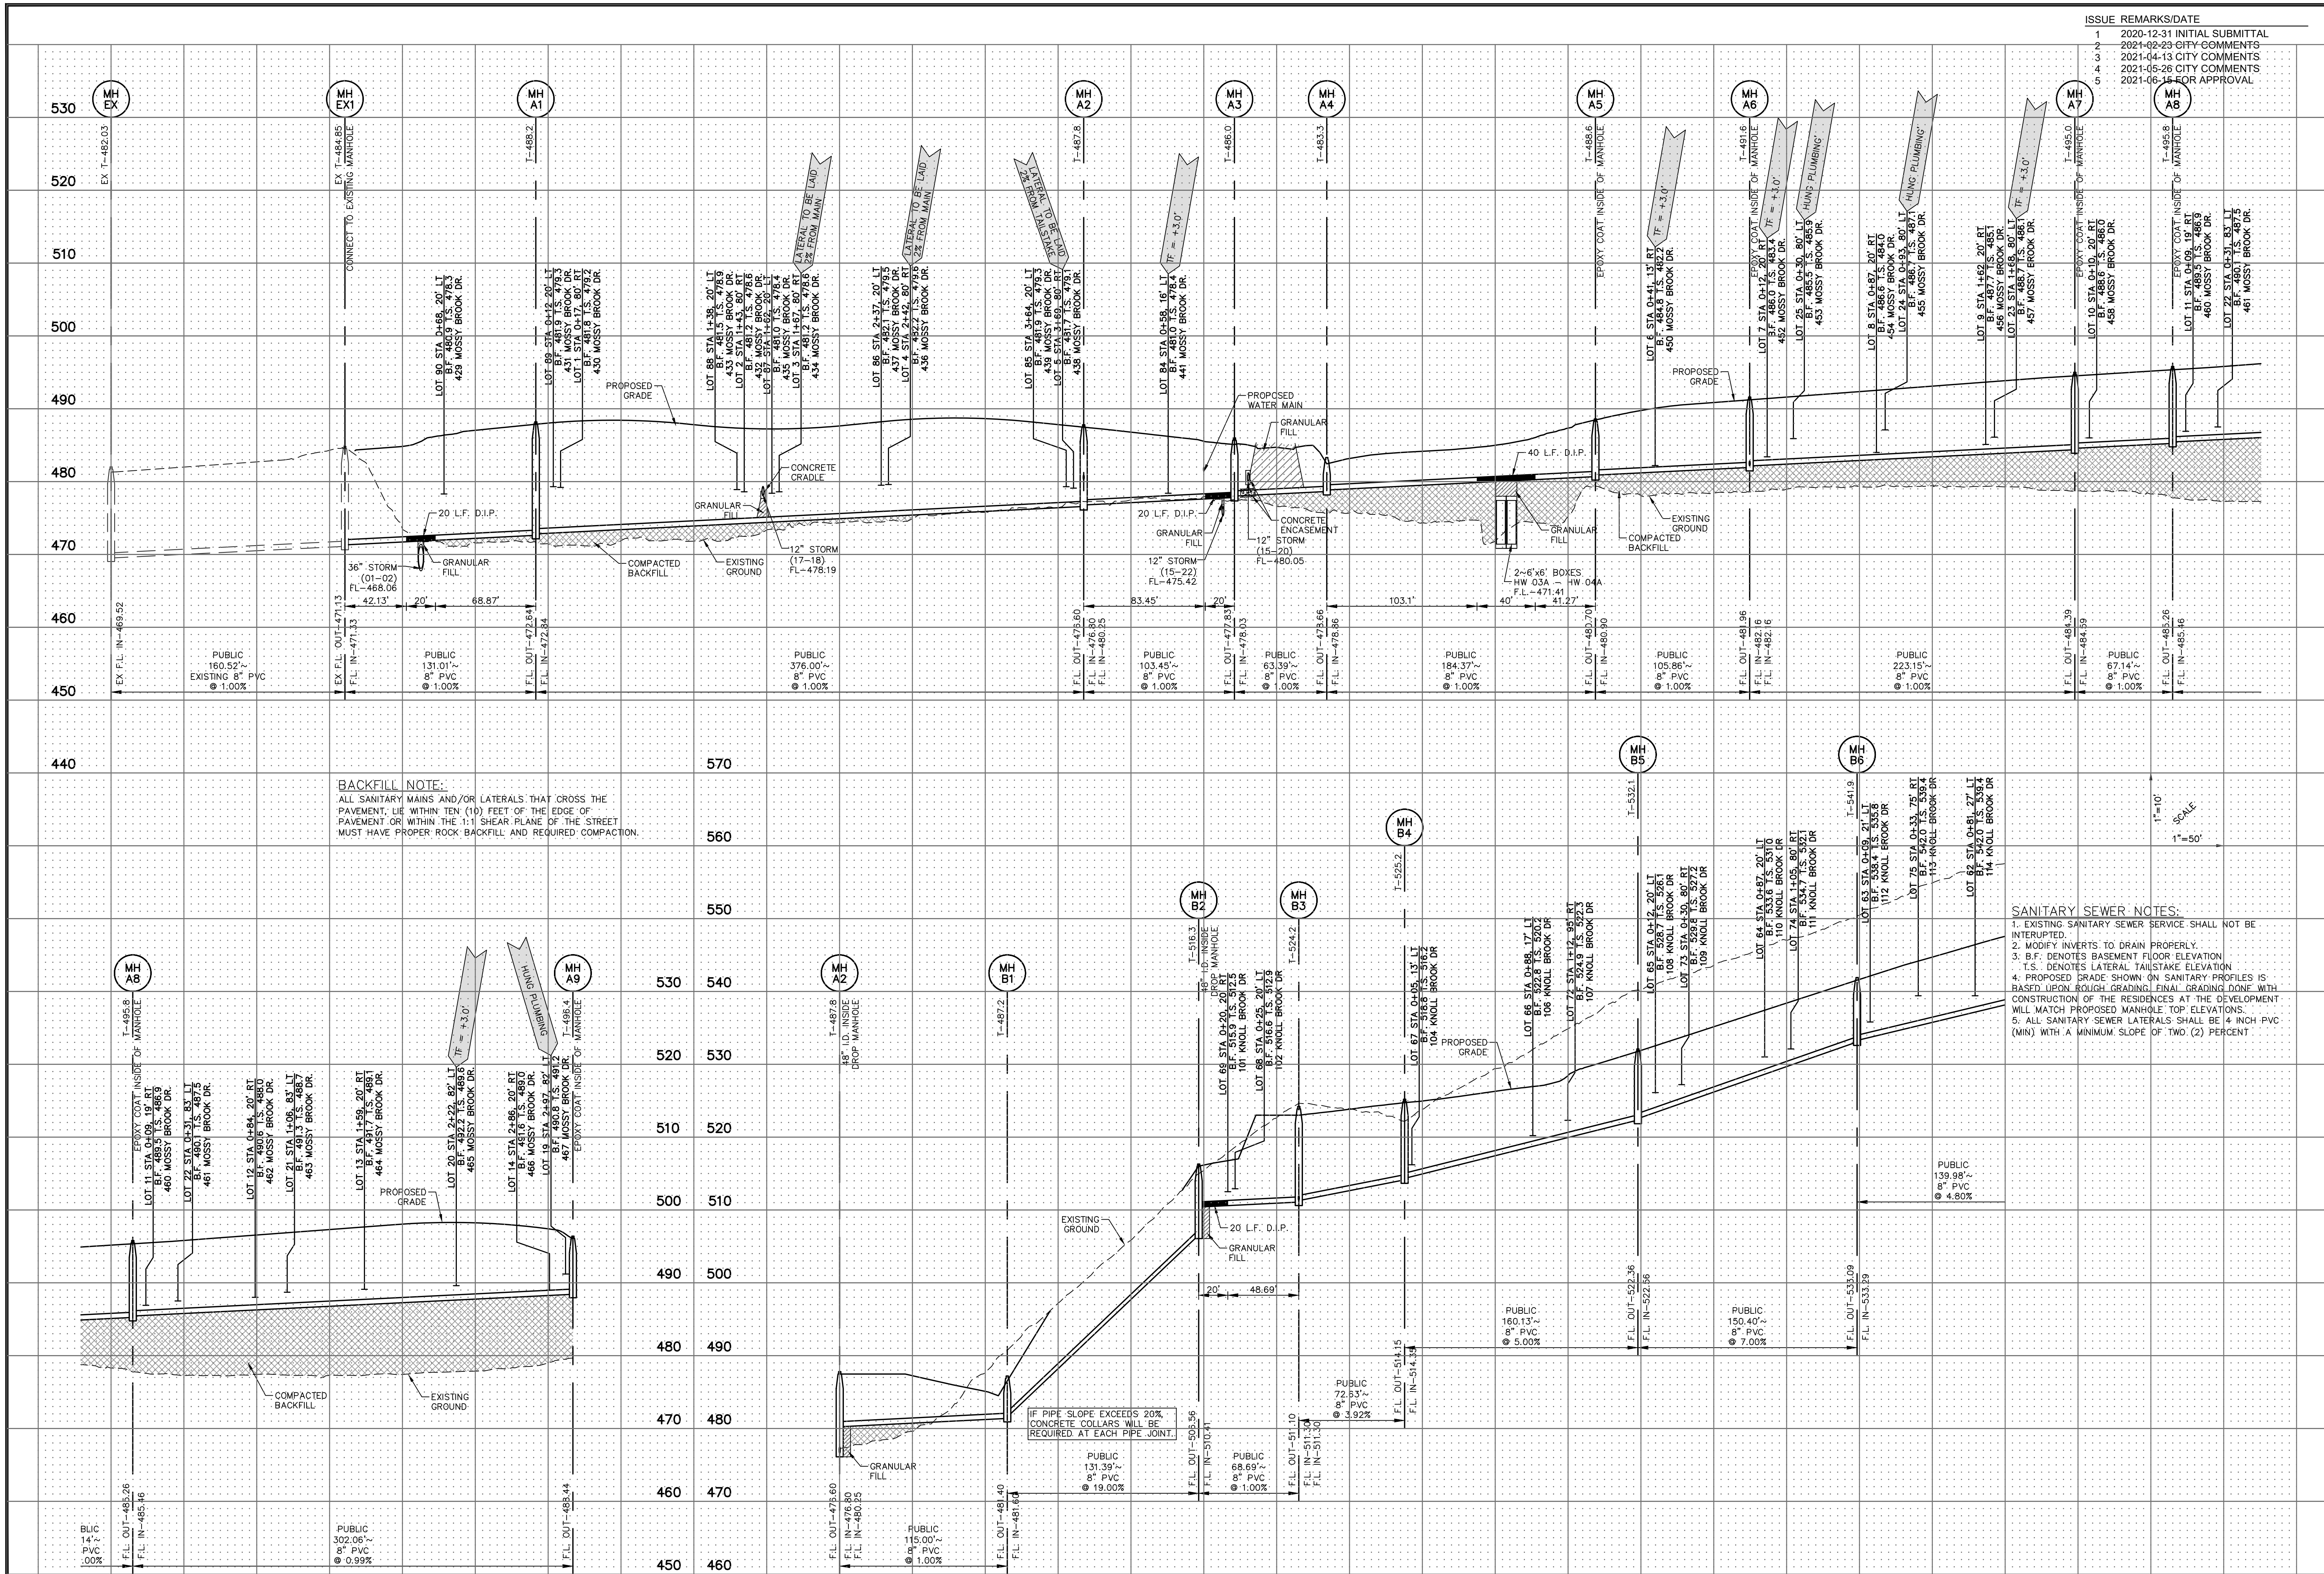

PROJECT TITLE

BROOKSIDE ADDITION

OF FALLON, MISSOURI

THE **STERLING** CO.

ENGINEERS & SURVEYORS

5055 New Baumgartner Road
St. Louis, Missouri 63129
Ph 314-487-0440 Fax 314-487-8944
www.sterling-eng-survey.com
Corporate Certificate of Authority #001348

DATE: 06-15-2021
MICHAEL G. BOERING, P.E.
LICENSE NO. MO E-28643
PROFESSIONAL ENGINEER

LOMBARDO HOMES OF ST. LOUIS, LLC
2299 TECHNOLOGY DRIVE, SUITE 150
OF FALLON, MISSOURI 63368
Ph 636-265-2710
Fax 636-695-3195

P+Z No. 20-001538
City No. 20-009251
Date: June 15, 2021
Job No. 19-10-344
Page No.

6.1

IMP