


Drawing name: V:\1910344\_Feldewert Lombardo Drawings\Engineering\Improvements\0344\MP.dwg Plotted on: Jun 15, 2021 - 7:51am Plotted by: jluetenhaus

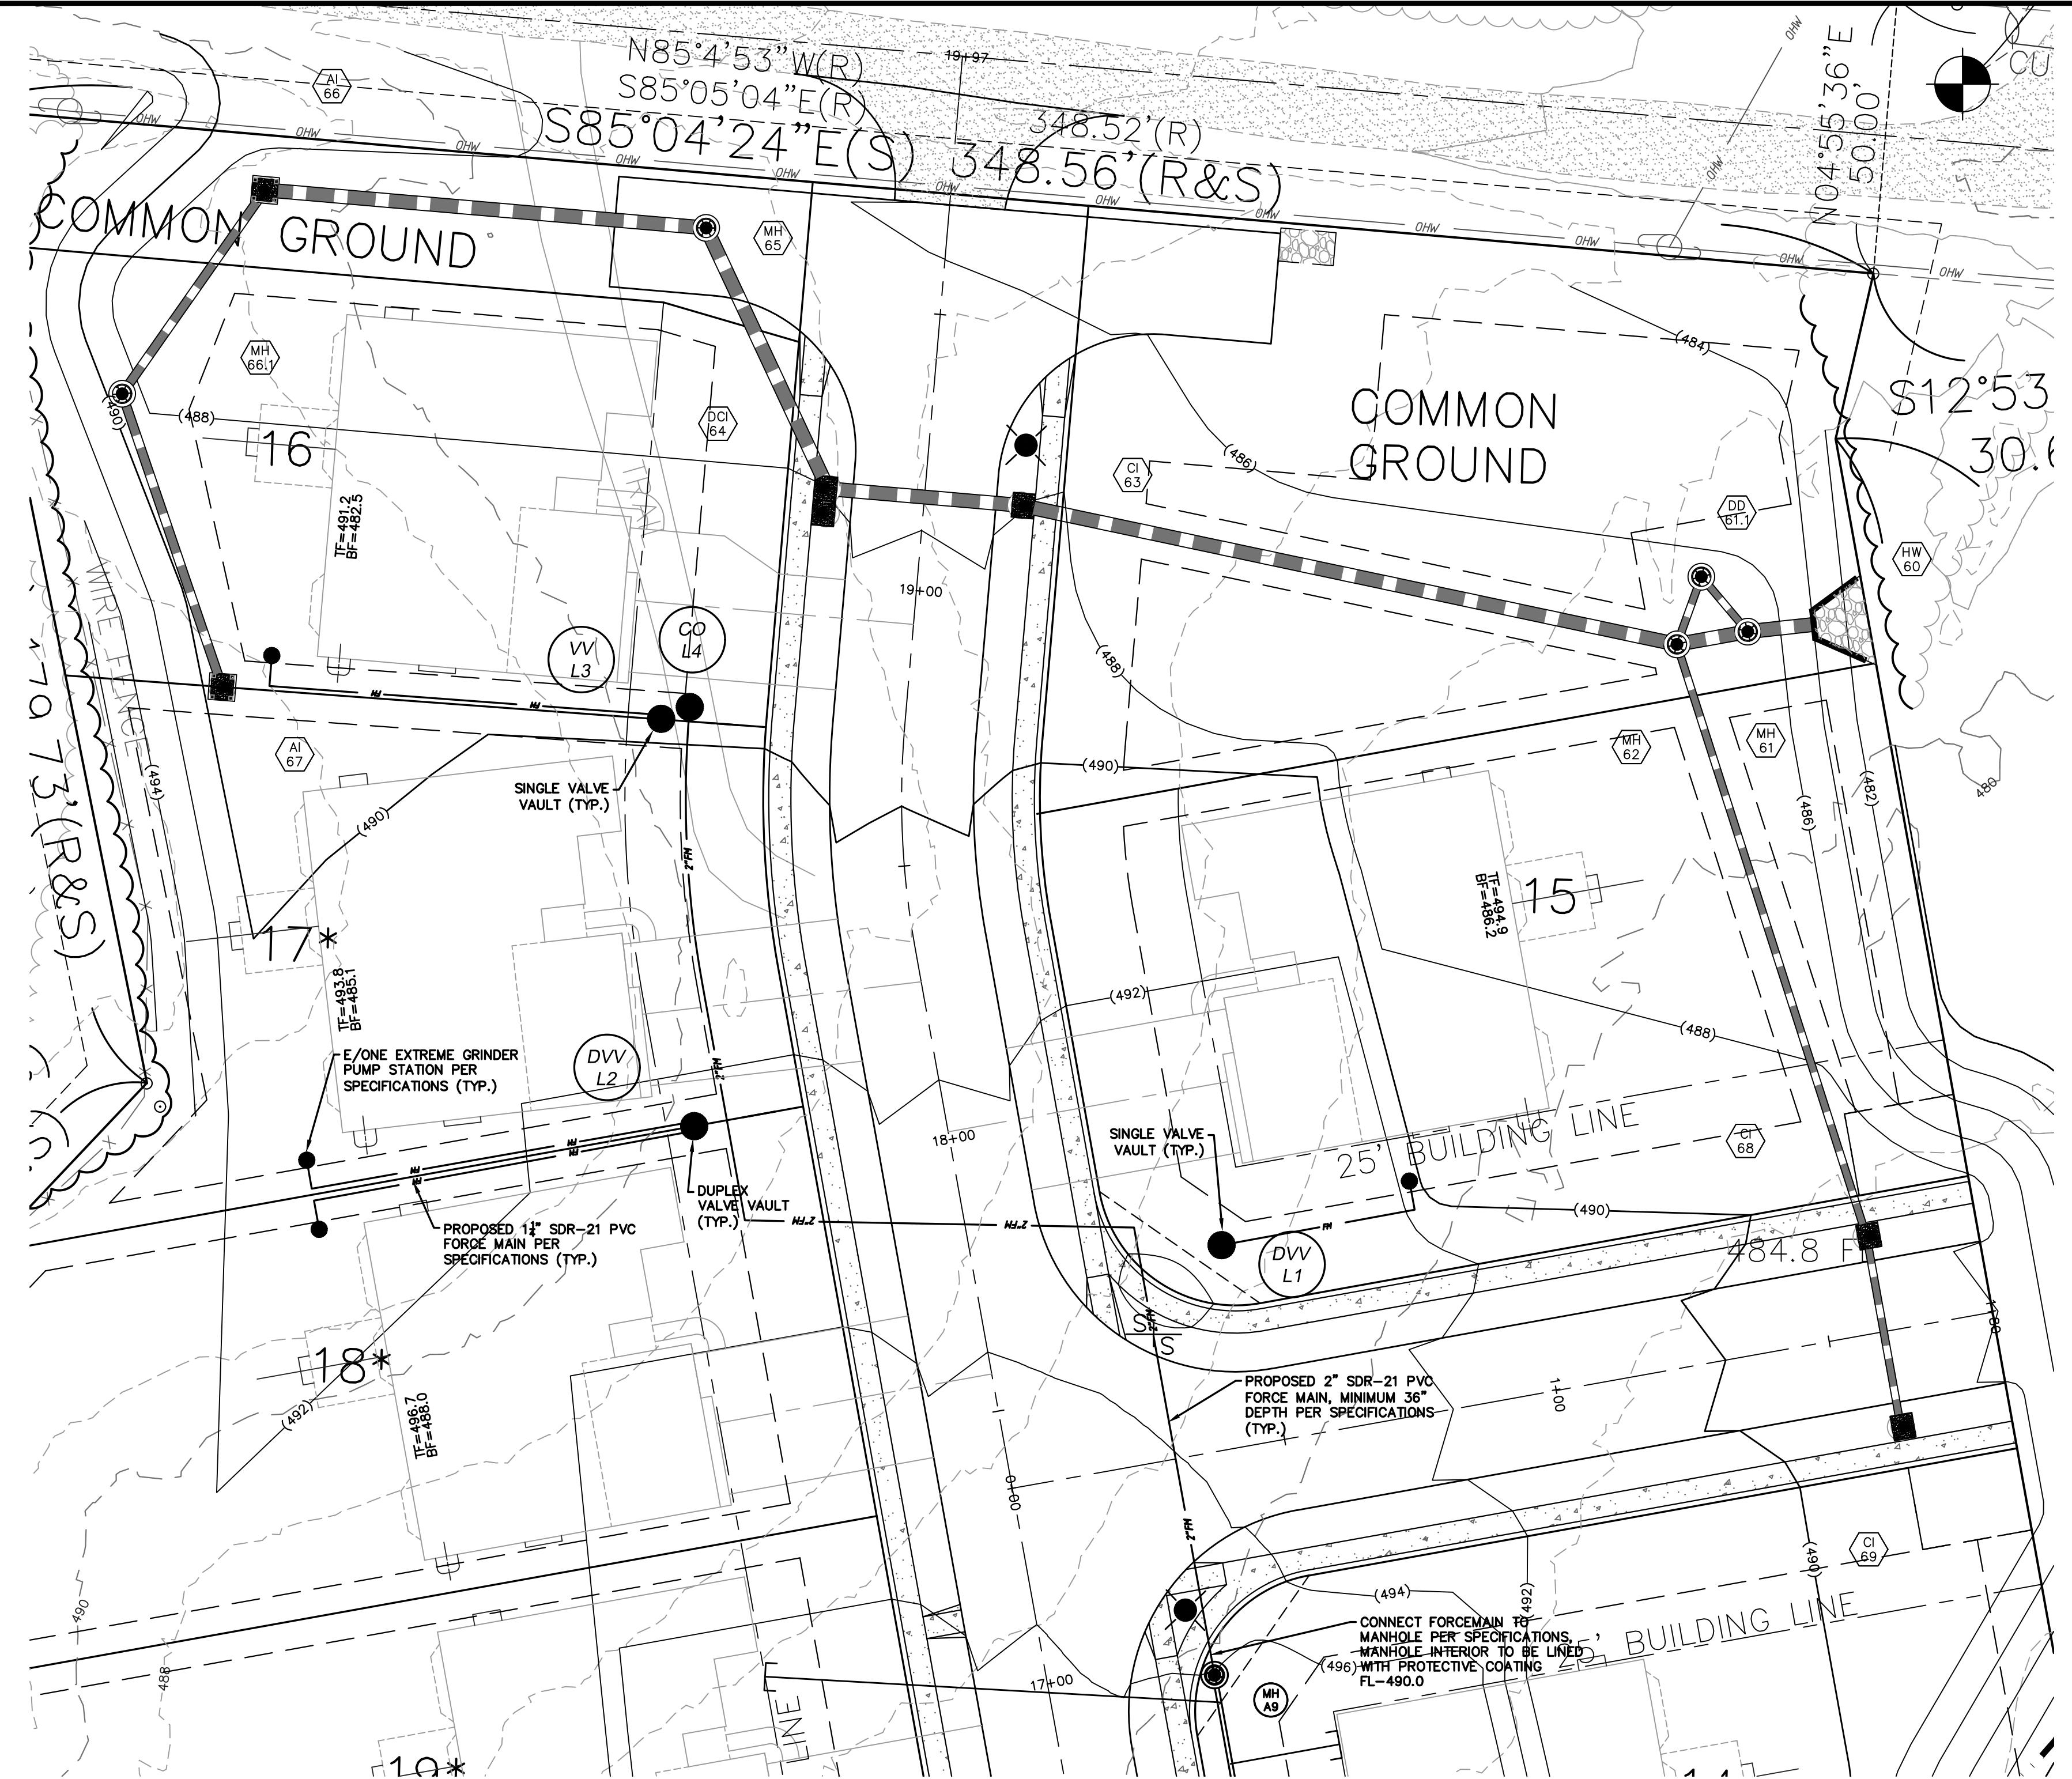

---

**NOTE**

GRANULAR FILL SHALL BE PROVIDED FOR ALL STORM SEWER, SANITARY SEWER AND/OR WATER MAIN TRENCHES THAT CROSS THE PAVEMENT, LIE WITHIN TEN(10) FEET OF THE EDGE OF PAVEMENT AND/OR THE 1:1 SHEAR PLANE OF THE ROAD

SEE SHEETS DTL-3 – DTL-5 FOR DETAILS OF LOW PRESSURE SYSTEM

GRAPHIC SCALE

20 0 10 20 40

( IN FEET )

1 inch = 20 ft.

ISSUE	REMARKS/DATE
1	2020-12-31 INITIAL SUBMITTAL
2	2021-02-23 CITY COMMENTS
3	2021-04-13 CITY COMMENTS
4	2021-05-26 CITY COMMENTS
5	2021-06-15 FOR APPROVAL

PROJECT TITLE

# *BROOKSIDE ADDITION*

# Engineering

## ENGINEERS & SURVEYORS

5055 New Baumgartner Road  
St. Louis, Missouri 63129  
Ph 314-487-0440 Fax 314-487-8944  
[www.sterling-eng-sur.com](http://www.sterling-eng-sur.com)  
Corporate Certificate of Authority #001348

2299 TECHNOLOGY DRIVE, SUITE 130  
O'FALLON, MISSOURI 63368  
Ph. 636-265-2710  
Fax 636-695-3195

11 of 11

## LOW PRESSURE SEWER DETAIL

- o. 20-001538
- o. 20-009251
- o. June 15, 202
- o. 19-10-344

lo.

## 6.4