


Drawing name: V1910344 Fallowell LombardoDrawingsImprovements0344IMP.dwg, Plotted on: Sep 16, 2021 - 2:36pm, Plotted by: jlukenhaus

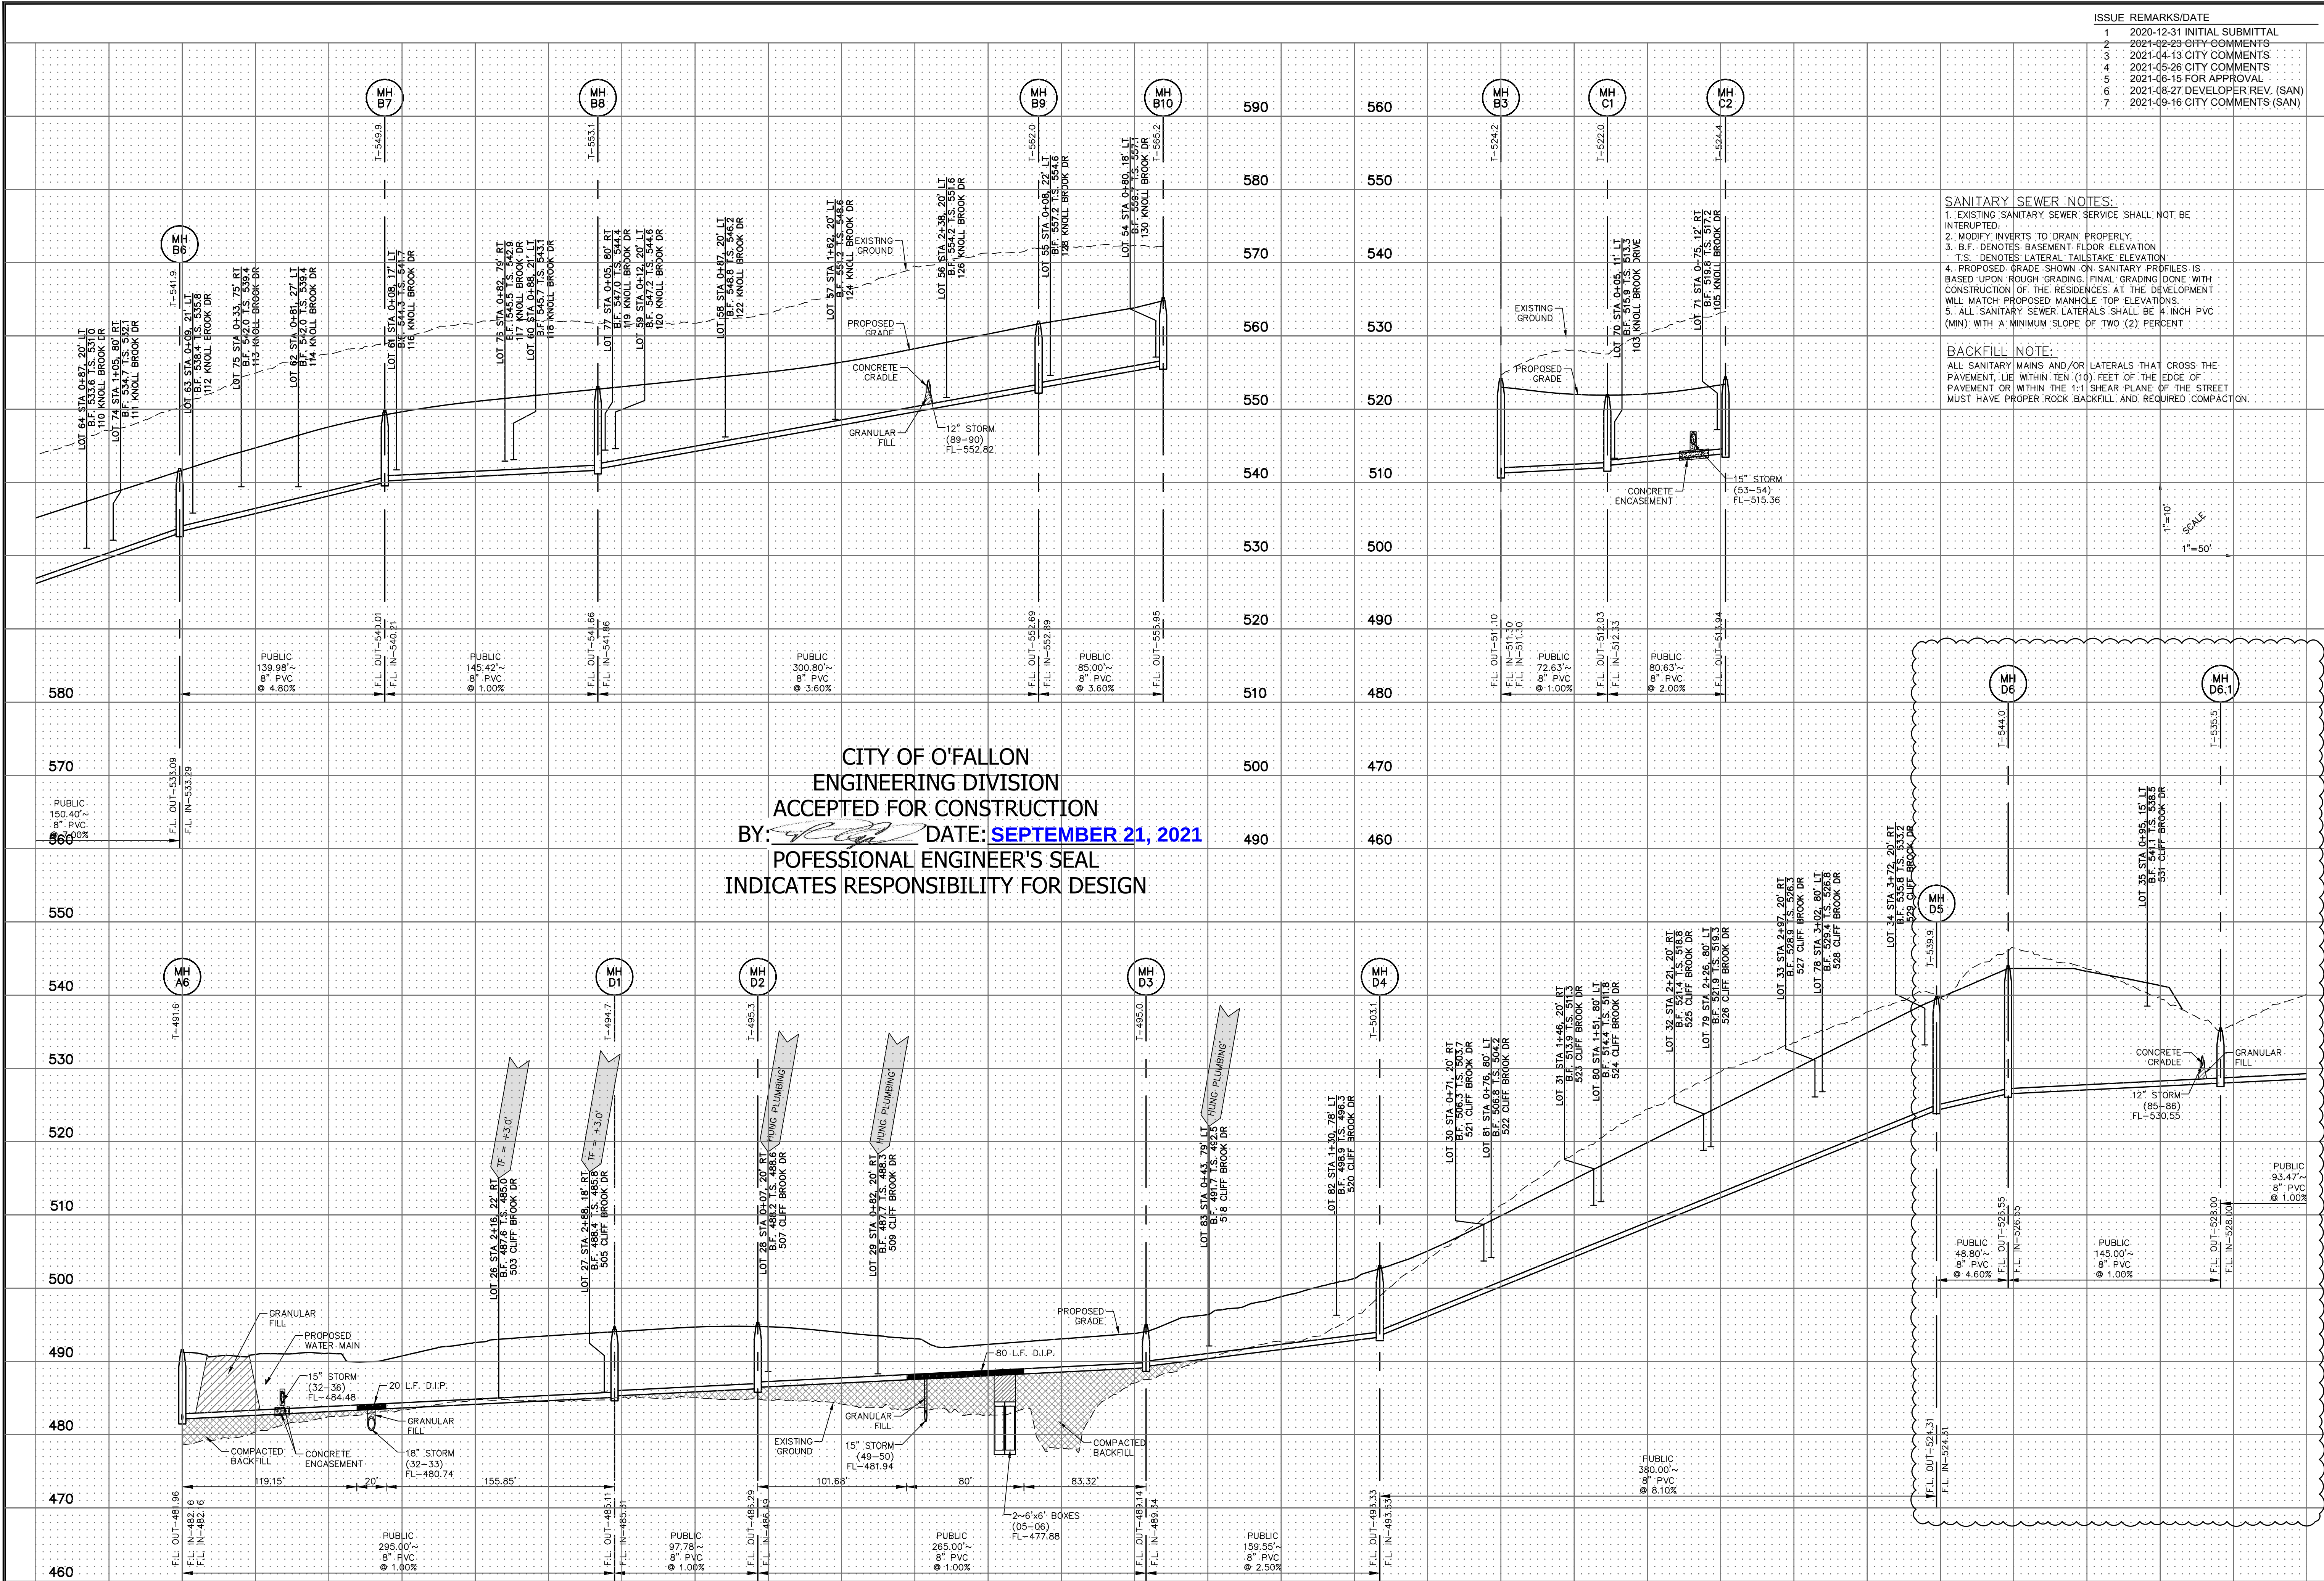

PROJECT TITLE	
BROOKSIDE ADDITION O'FALLON, MISSOURI	

THE STERLING CO. ENGINEERS & SURVEYORS	
5055 New Baumgartner Road St. Louis, Missouri 63129 Ph 314-487-0440 Fax 314-487-8944 www.sterling-eng-survey.com Corporate Certificate of Authority #001348	

Professional Engineer's Seal	
 Date: 09-16-2021 Michael G. Boeding, PE License No. MO E-28643 Professional Engineer	

Lombardo Homes of St. Louis, LLC	
2299 TECHNOLOGY DRIVE, SUITE 150 O'FALLON, MISSOURI 63368 Ph 636-265-2710 Fax 636-695-3195	

SANITARY PROFILES	
P+Z No.	20-001538
City No.	20-009251
Date:	Sept. 16, 2021
Job No.	19-10-344
Page No.	6.2