


Drawing name: V:\1910344\Followup Drawings\Improvements\0344IMP.dwg Plotted on: Jun 15, 2021 - 7:53am Plotted by: jlukenhaus

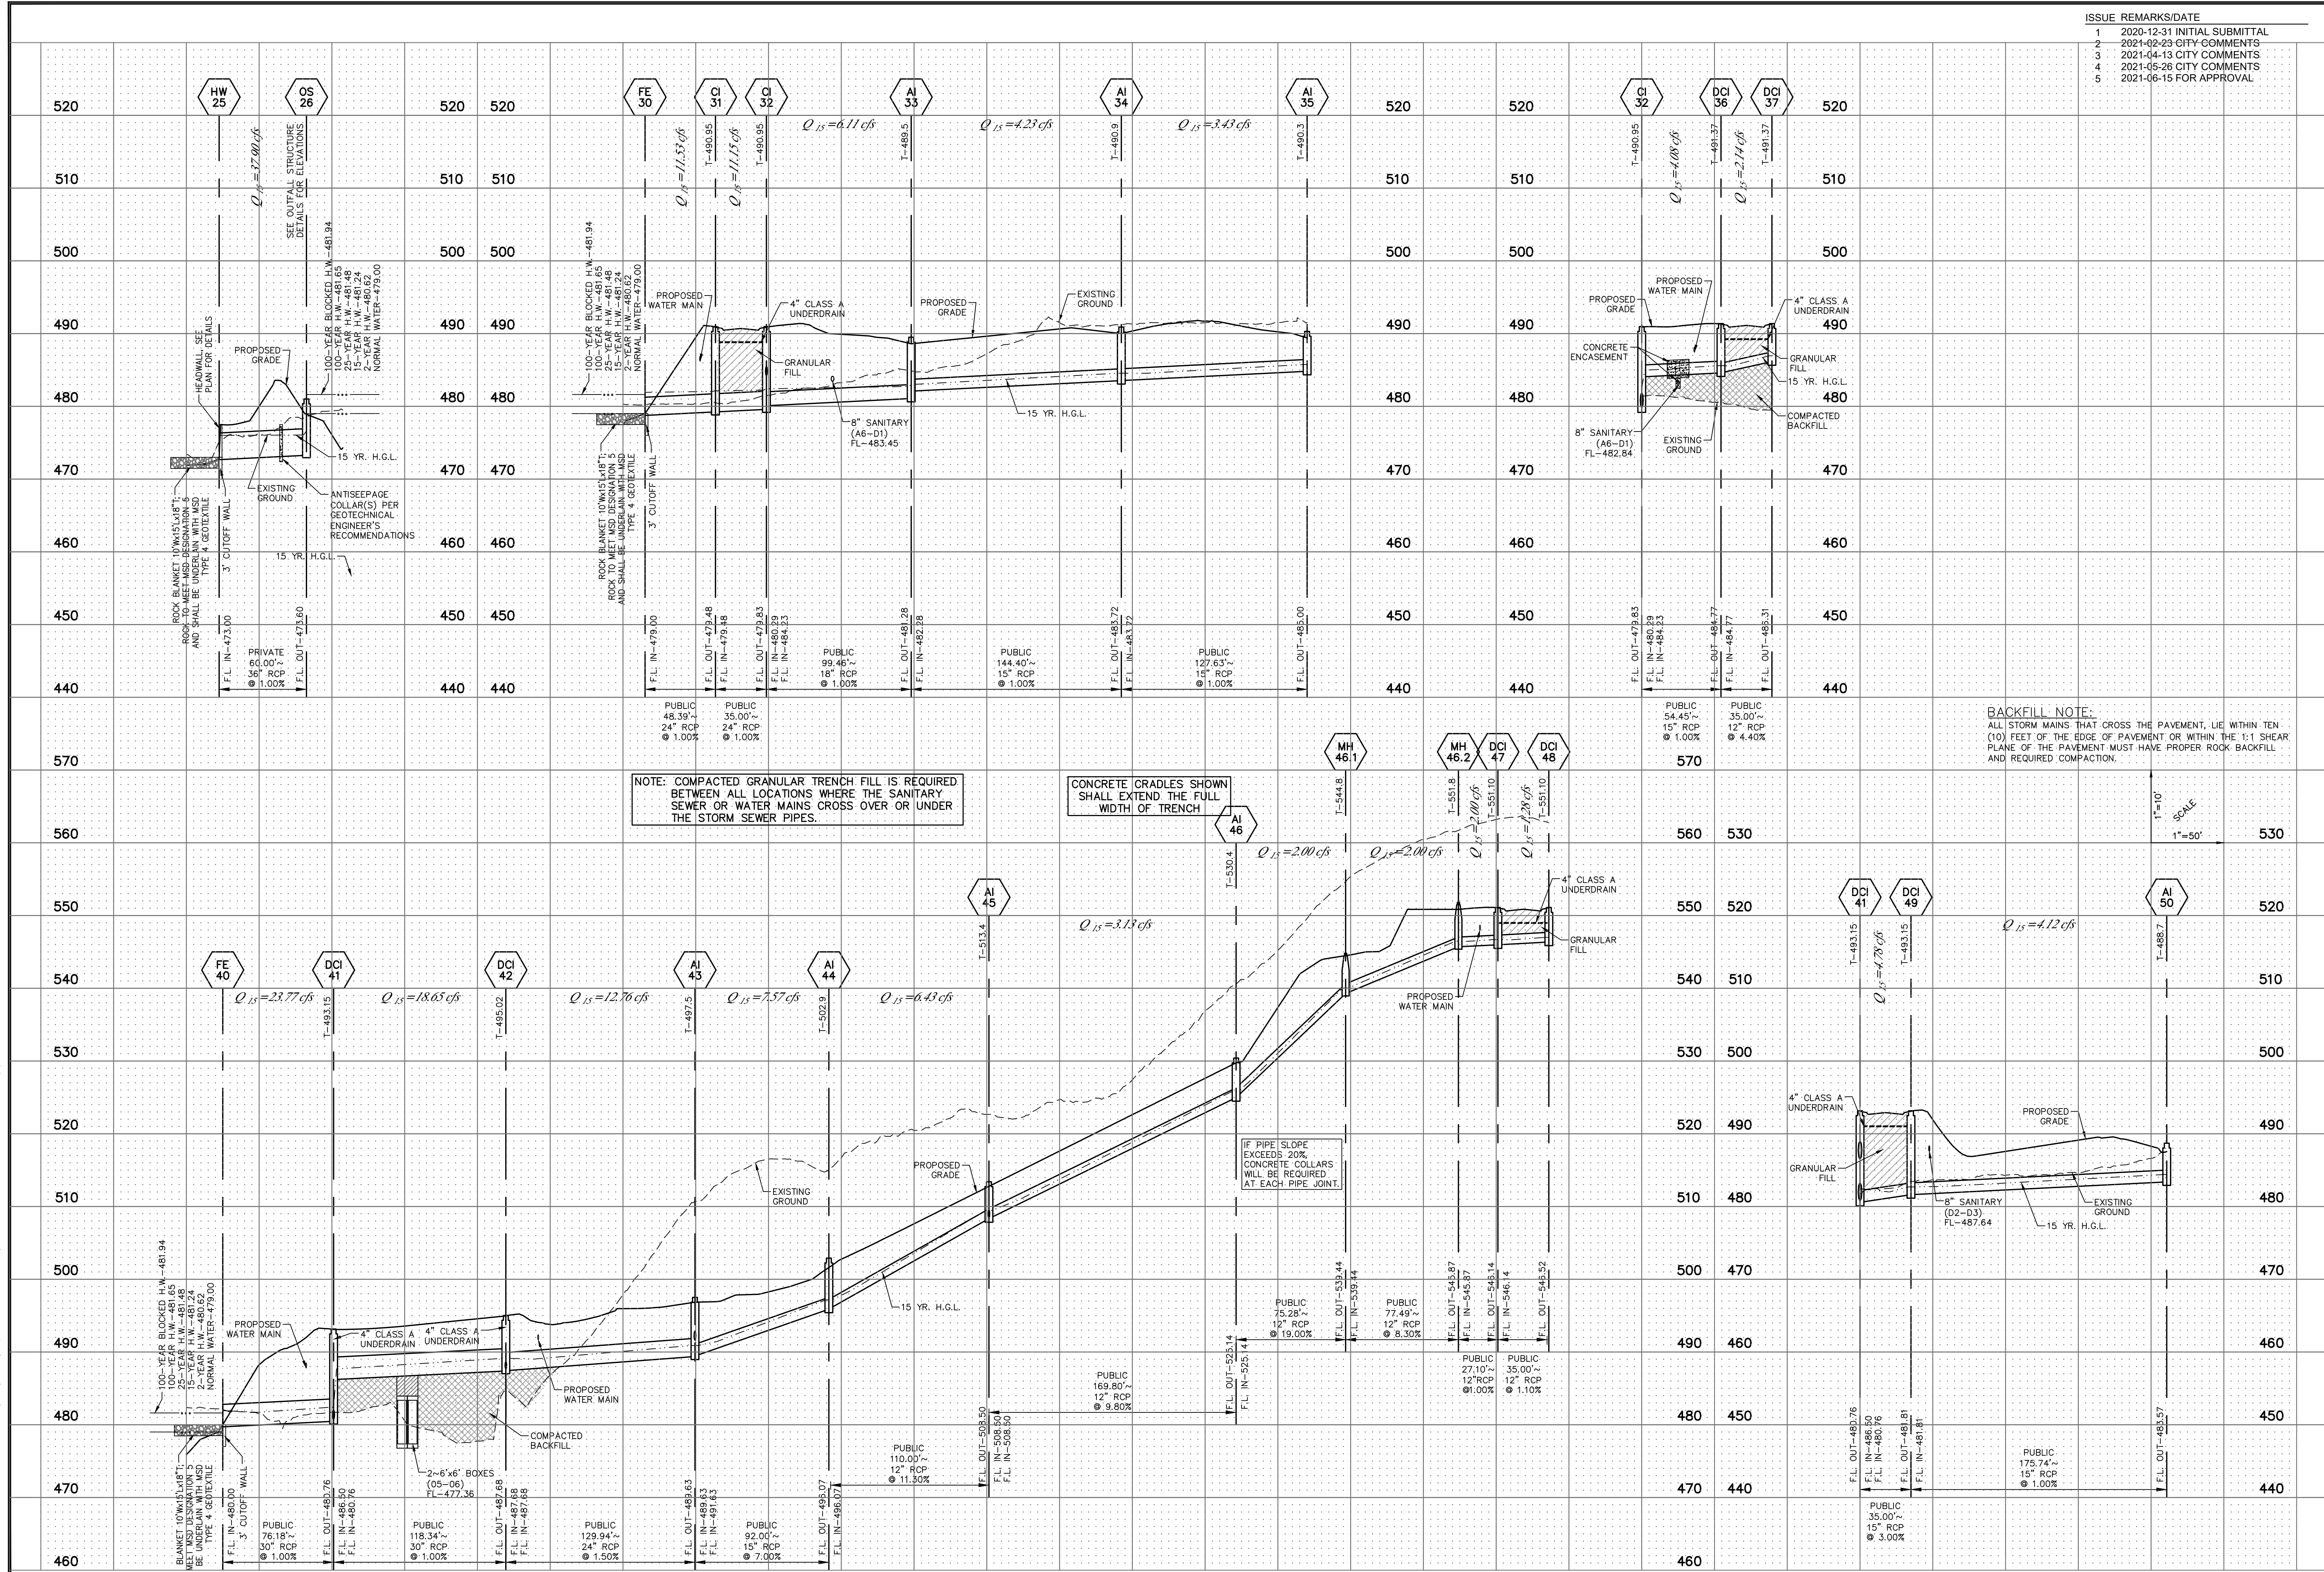

ISSUE REMARKS/DATE	
1	2020-12-31 INITIAL SUBMITTAL
2	2021-02-23 CITY COMMENTS
3	2021-04-13 CITY COMMENTS
4	2021-05-26 CITY COMMENTS
5	2021-06-15 FOR APPROVAL

PROJECT TITLE

BROOKSIDE ADDITION

OF FALLON, MISSOURI

THE STERLING CO.

ENGINEERS & SURVEYORS

5055 New Baumgartner Road
St. Louis, Missouri 63129
Ph 314-487-0440 Fax 314-487-8944
www.sterling-eng-survey.com
Corporate Certificate of Authority #001348

STATE OF MISSOURI

Professional Engineer

Michael G. Boering, PE
License No. MO E-28643
Professional Engineer

Date: 06-15-2021

LOMBARDO HOMES OF ST. LOUIS, LLC

2299 TECHNOLOGY DRIVE, SUITE 150
OF FALLON, MISSOURI 63368
Ph 636-265-2710
Fax 636-695-3195

P+Z No. 20-001538

City No. 20-009251

Date: June 15, 2021

Job No. 19-10-344

Page No.

7.2

IMP

STORM PROFILES